

BUILD


U

D

E


N

DWELLING ONE

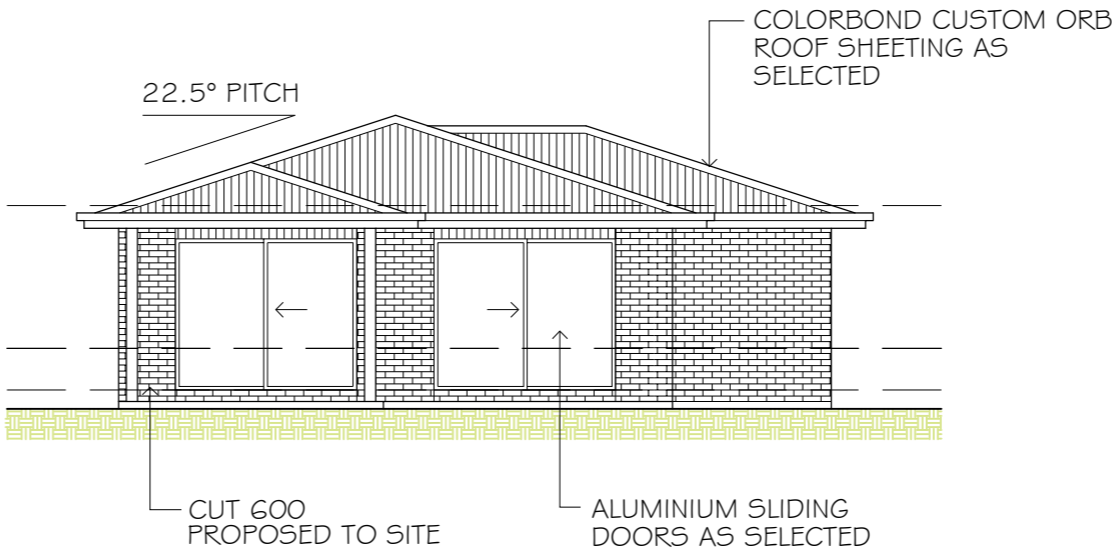

NORTH ELEVATION

SCALE: 1:100

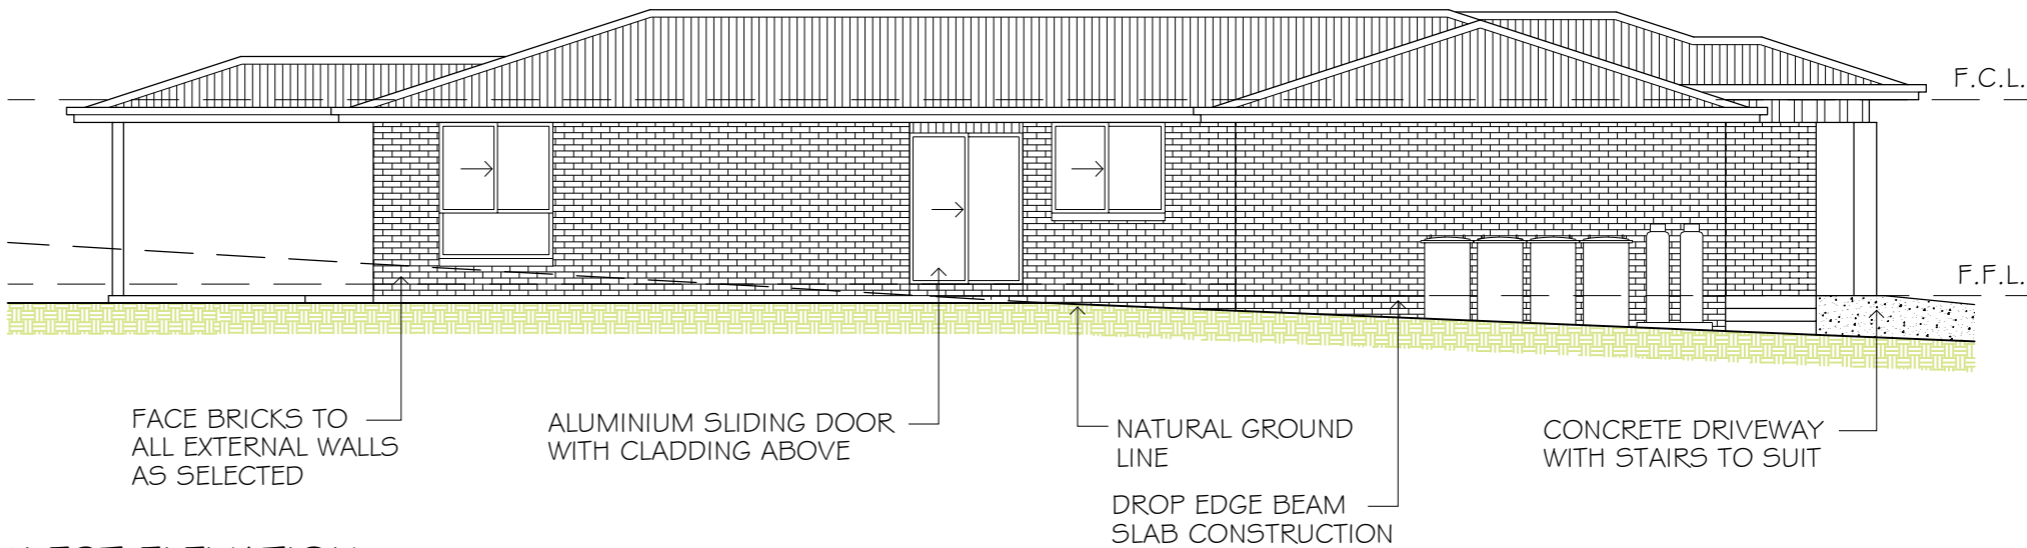

WEST ELEVATION

SCALE: 1:100

DRAWING TITLE:
ELEVATIONS - DWELLING ONE
CLIENT:
JAAC BUILD PTY LTD
PROJECT:
PROPOSED DETACHED DUAL
OCCUPANCY
LOT 511 SUTTOR AVENUE
CAERLEON NSW 2850

REV	DATE	DESCRIPTION
A	17/07/2023	CONCEPT PLANS FOR REVIEW
B	27/07/2023	REVISED CONCEPT PLANS
C	04/08/2023	FINAL PLANS FOR SUBMISSION
D	22/08/2023	REVISED DESIGNS FOR PCA

FILE NO: 0499-A01	D	06 OF 11
PAPER SIZE: A3	REV:	DRAWING NO:

ATTENTION - PLEASE NOTE:
ALL DRAWINGS TO BE READ IN CONJUNCTION WITH
- ALL SHEETS TO THIS SET OF PLANS
- SEPERATE SPECIFICATION DOCUMENTS
- STRUCTURAL ENGINEERS DOCUMENTATION
- PCA DOCUMENTS (WHERE APPLICABLE)
- BASIX CERTIFICATE
- ALL RELEVANT CODES, STANDARDS & APPROVALS

JAAC BUILD PTY LTD
POSTAL: PO BOX 1298
Mudgee NSW 2850
CONTACT US: P. 0411 761 934
E. projects@jaacbuild.com.au

BUILD

UP

PLAN

DRAWING TITLE:
ELEVATIONS - DWELLING ONE

CLIENT:
JAAC BUILD PTY LTD

PROJECT:
PROPOSED DETACHED DUAL
OCCUPANCY
LOT 511 SUTTOR AVENUE
CAERLEON NSW 2850

REV	DATE	DESCRIPTION
A	17/07/2023	CONCEPT PLANS FOR REVIEW
B	27/07/2023	REVISED CONCEPT PLANS
C	04/08/2023	FINAL PLANS FOR SUBMISSION
D	22/08/2023	REVISED DESIGNS FOR PCA

FILE NO: 0499-A01

D

05 OF 11

PAPER SIZE: A3

REV:


DRAWING NO:

ATTENTION - PLEASE NOTE:
ALL DRAWINGS TO BE READ IN CONJUNCTION WITH
- ALL SHEETS TO THIS SET OF PLANS
- SEPERATE SPECIFICATION DOCUMENTS
- STRUCTURAL ENGINEERS DOCUMENTATION
- PCA DOCUMENTS (WHERE APPLICABLE)
- BASIX CERTIFICATE
- ALL RELEVANT CODES, STANDARDS & APPROVALS

JAAC BUILD PTY LTD
POSTAL:
PO BOX 1298
Mudgee NSW 2850


CONTACT US:
P. 0411 761 934
E. projects@jaacbuild.com.au

DWELLING ONE

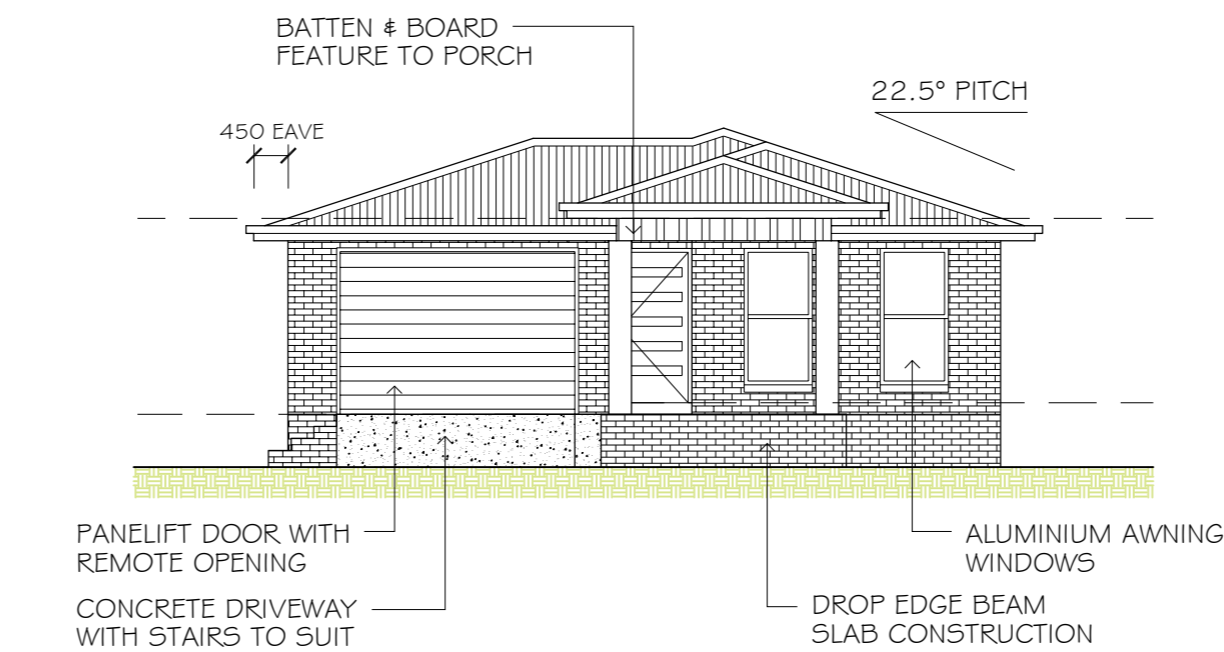

SOUTH ELEVATION

SCALE: 1:100

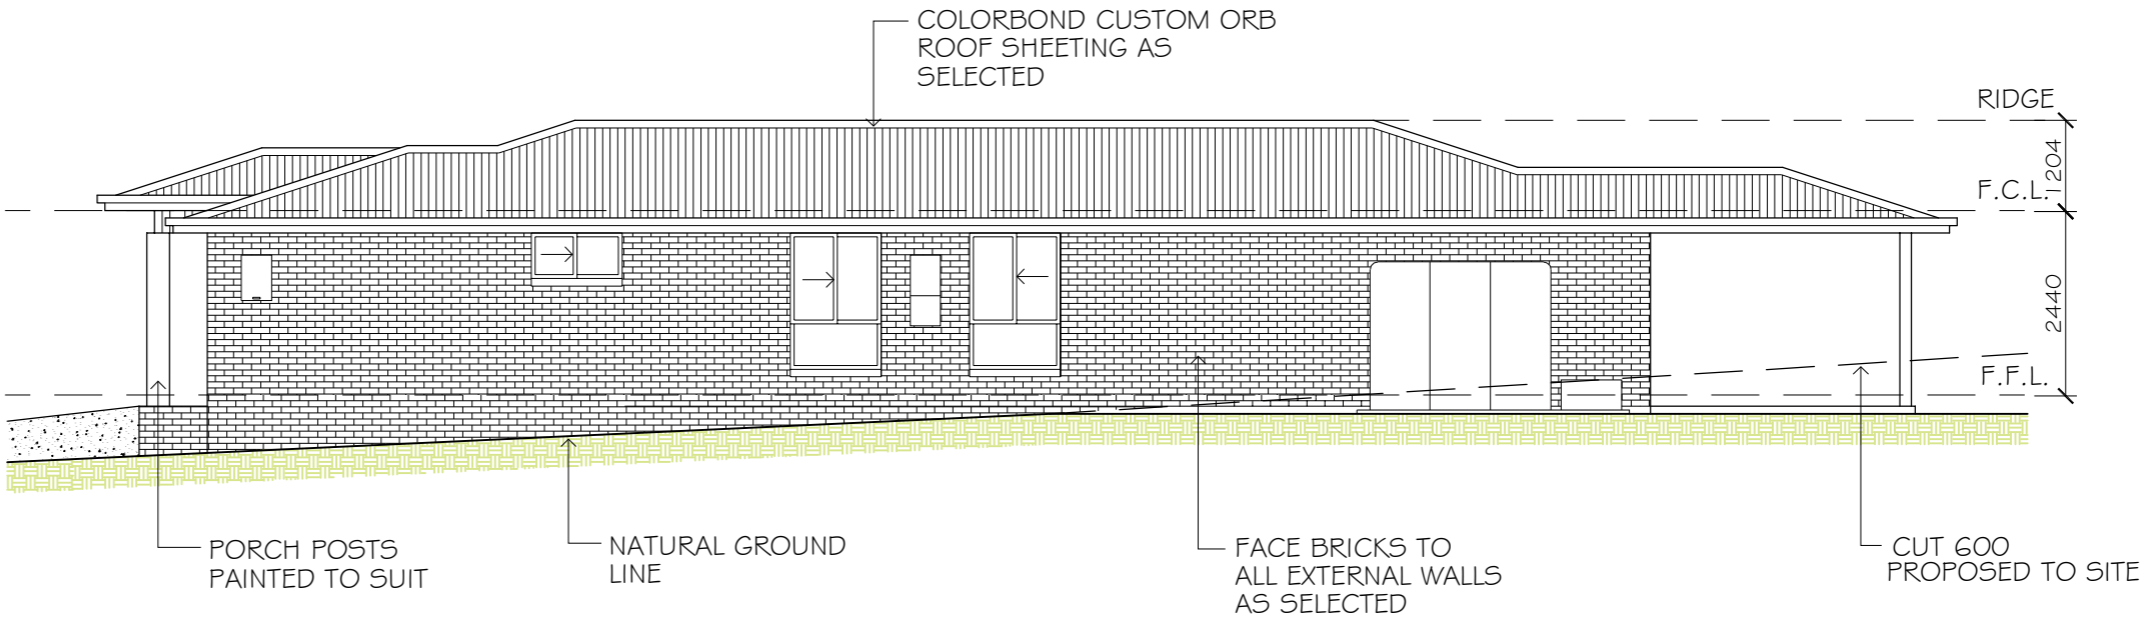

EAST ELEVATION

SCALE: 1:100