

BUILD

UP

ST

ART

DRAWING TITLE:
ELEVATIONS - DWELLING TWO

CLIENT:
JAAC BUILD PTY LTD

PROJECT:
PROPOSED DETACHED DUAL
OCCUPANCY
LOT 511 SUTTOR AVENUE
CAERLEON NSW 2850

REV	DATE	DESCRIPTION
A	17/07/2023	CONCEPT PLANS FOR REVIEW
B	27/07/2023	REVISED CONCEPT PLANS
C	04/08/2023	FINAL PLANS FOR SUBMISSION
D	22/08/2023	REVISED DESIGNS FOR PCA

FILE NO: 0499-A01

D

07 OF 11

PAPER SIZE: A3

REV:


DRAWING NO:

ATTENTION - PLEASE NOTE:
ALL DRAWINGS TO BE READ IN CONJUNCTION WITH
- ALL SHEETS TO THIS SET OF PLANS
- SEPERATE SPECIFICATION DOCUMENTS
- STRUCTURAL ENGINEERS DOCUMENTATION
- PCA DOCUMENTS (WHERE APPLICABLE)
- BASIX CERTIFICATE
- ALL RELEVANT CODES, STANDARDS & APPROVALS

JAAC BUILD PTY LTD
POSTAL:
PO BOX 1298
Mudgee NSW 2850


CONTACT US:
P. 0411 761 934
E. projects@jaacbuild.com.au

DWELLING TWO

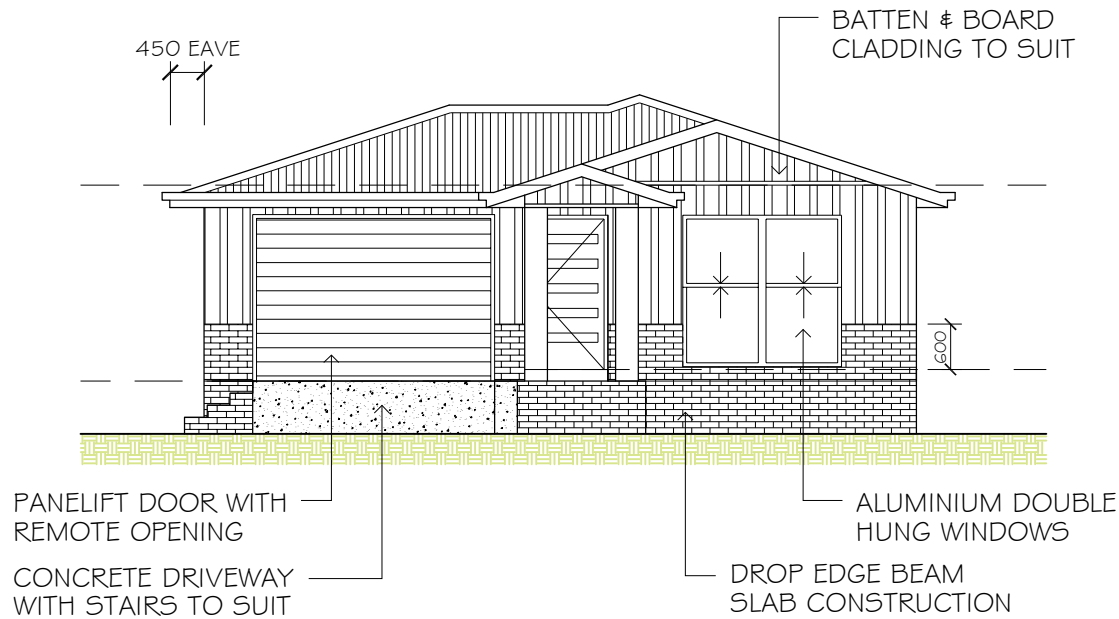

SOUTH-WEST ELEVATION

SCALE: 1:100

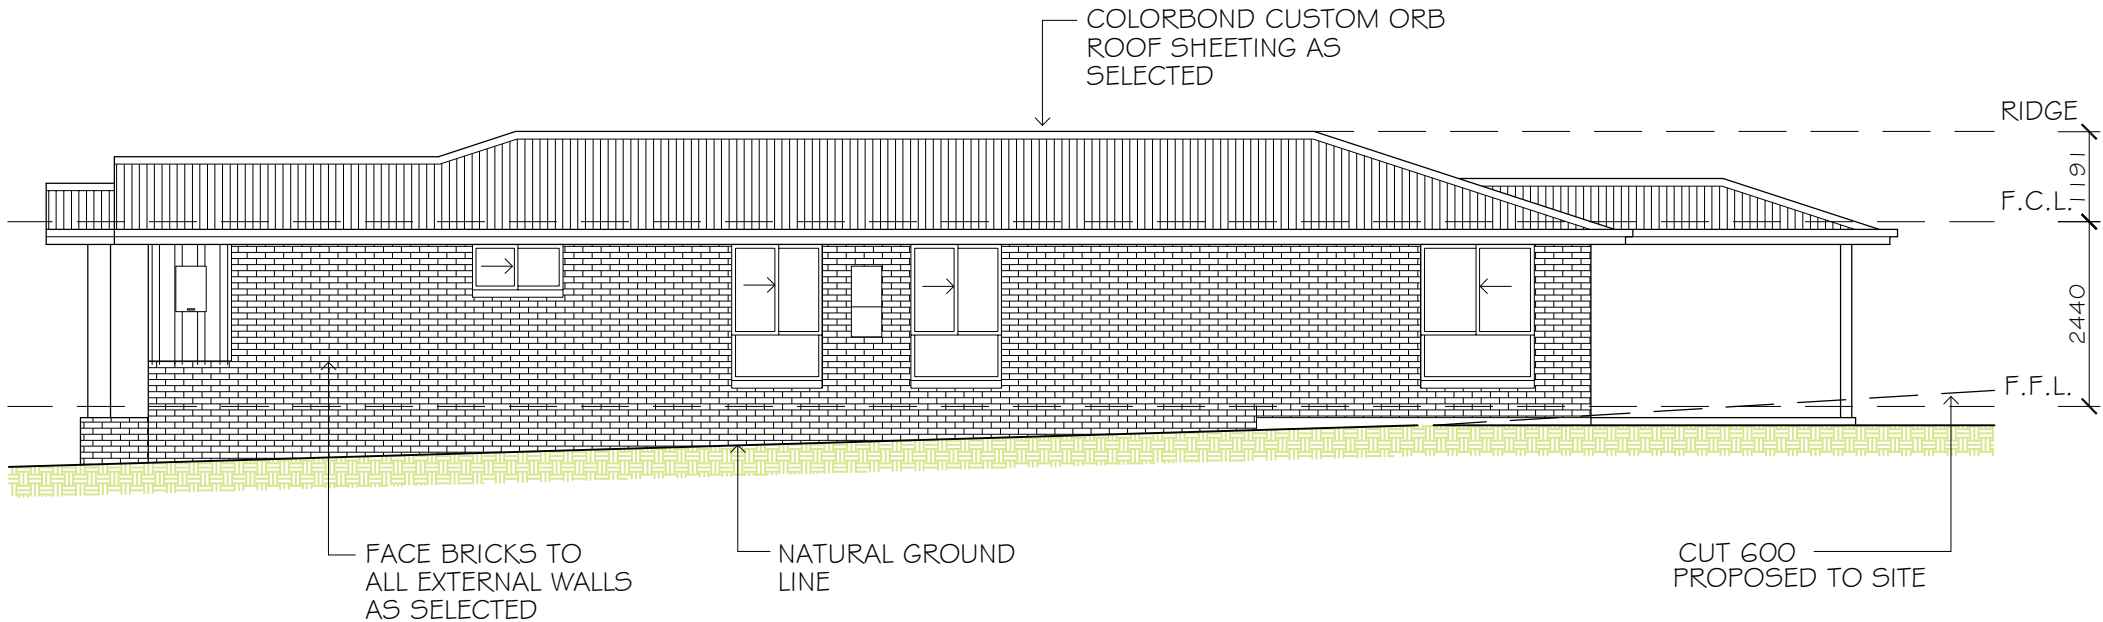

SOUTH-EAST ELEVATION

SCALE: 1:100

BUILD



DRAWING TITLE:
ELEVATIONS - DWELLING TWO
CLIENT:
JAAC BUILD PTY LTD
PROJECT:
PROPOSED DETACHED DUAL
OCCUPANCY
LOT 511 SUTTOR AVENUE
CAERLEON NSW 2850

REV	DATE	DESCRIPTION
A	17/07/2023	CONCEPT PLANS FOR REVIEW
B	27/07/2023	REVISED CONCEPT PLANS
C	04/08/2023	FINAL PLANS FOR SUBMISSION
D	22/08/2023	REVISED DESIGNS FOR PCA


FILE NO: 0499-A01	D	08 OF 11
PAPER SIZE: A3	REV:	DRAWING NO:

ATTENTION - PLEASE NOTE:
ALL DRAWINGS TO BE READ IN CONJUNCTION WITH
- ALL SHEETS TO THIS SET OF PLANS
- SEPERATE SPECIFICATION DOCUMENTS
- STRUCTURAL ENGINEERS DOCUMENTATION
- PCA DOCUMENTS (WHERE APPLICABLE)
- BASIX CERTIFICATE
- ALL RELEVANT CODES, STANDARDS & APPROVALS

JAAC BUILD PTY LTD
POSTAL: PO BOX 1298
Mudgee NSW 2850
CONTACT US: P. 0411 761 934
E. projects@jaacbuild.com.au


THIS DRAWING IS SUBJECT TO COPYRIGHT & MUST NOT BE REPRODUCED OR USED FOR MEANS OTHER THAN INTENDED WITHOUT THE WRITTEN PERMISSION OF THE AUTHOR - JAAC BUILD PTY LTD

DWELLING TWO

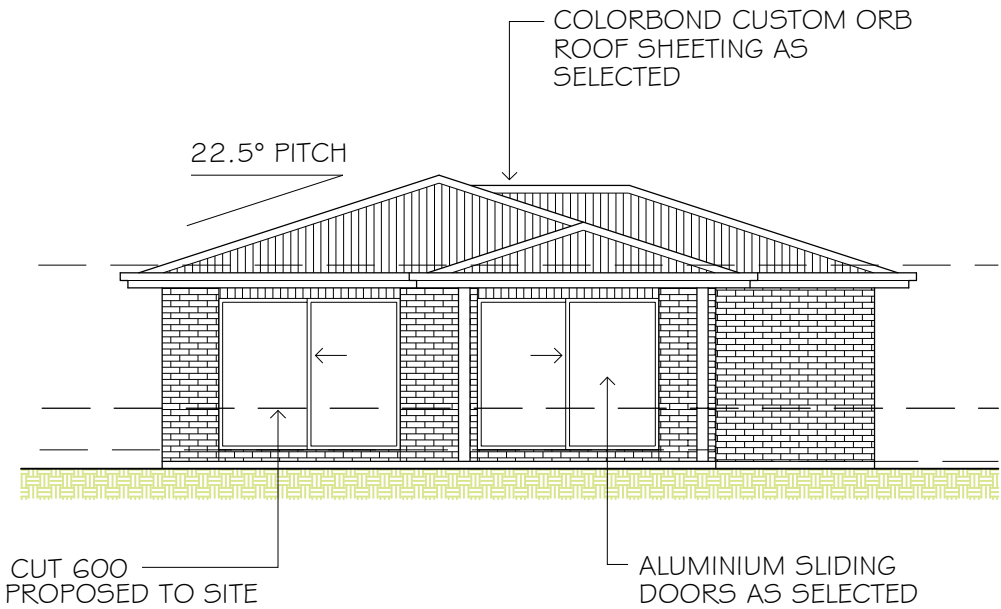

NORTH-EAST ELEVATION

SCALE: 1:100

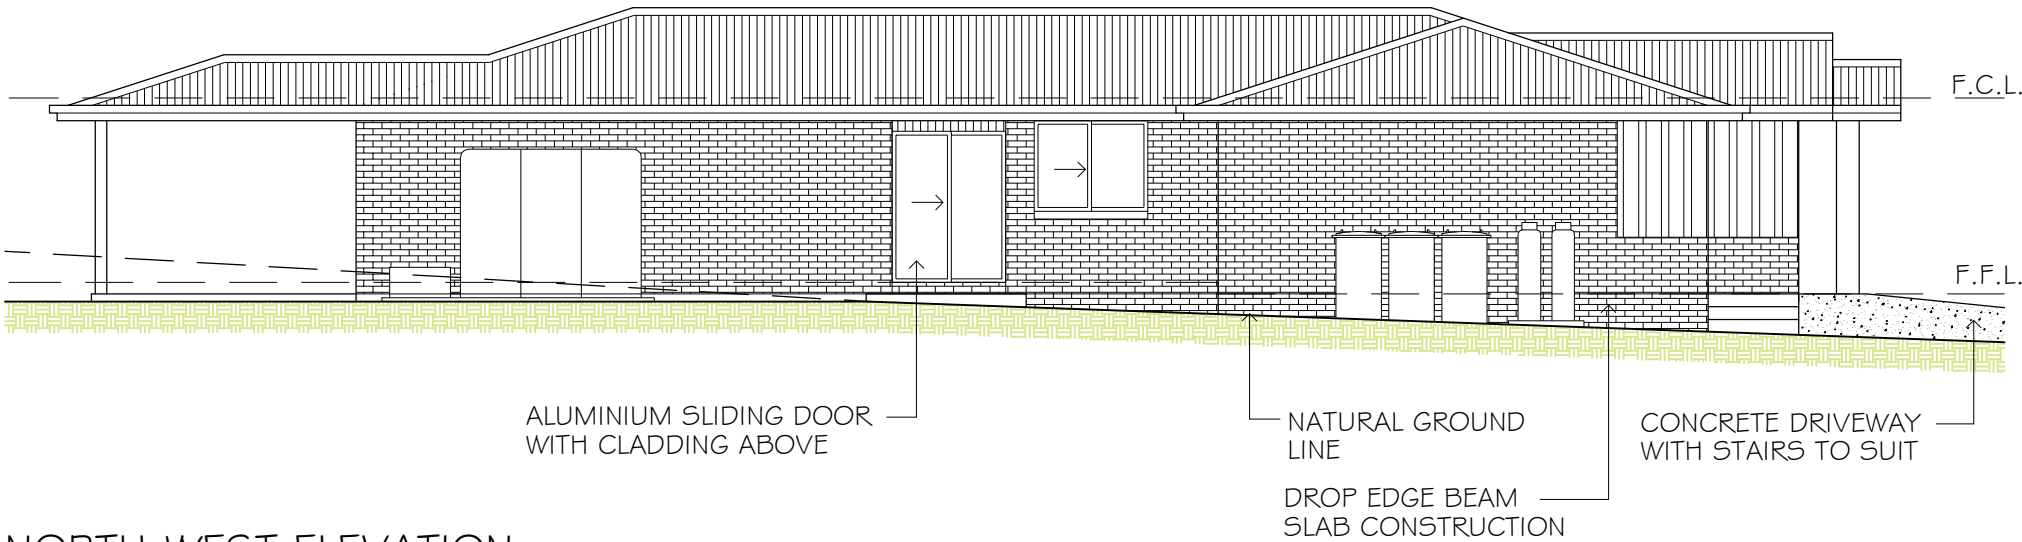

NORTH-WEST ELEVATION

SCALE: 1:100