




Front View

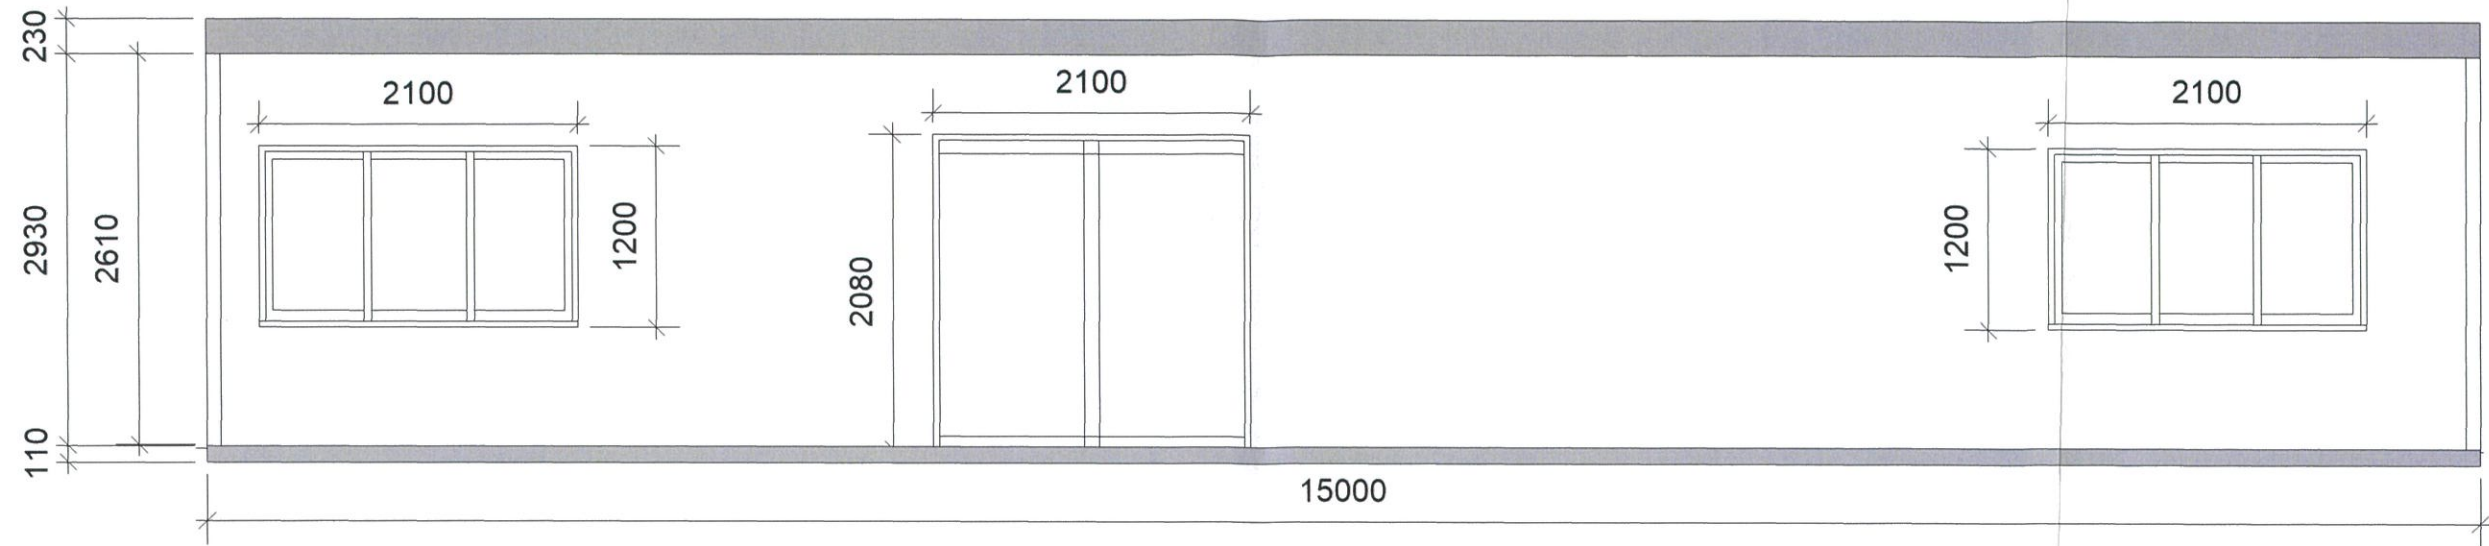

Back View

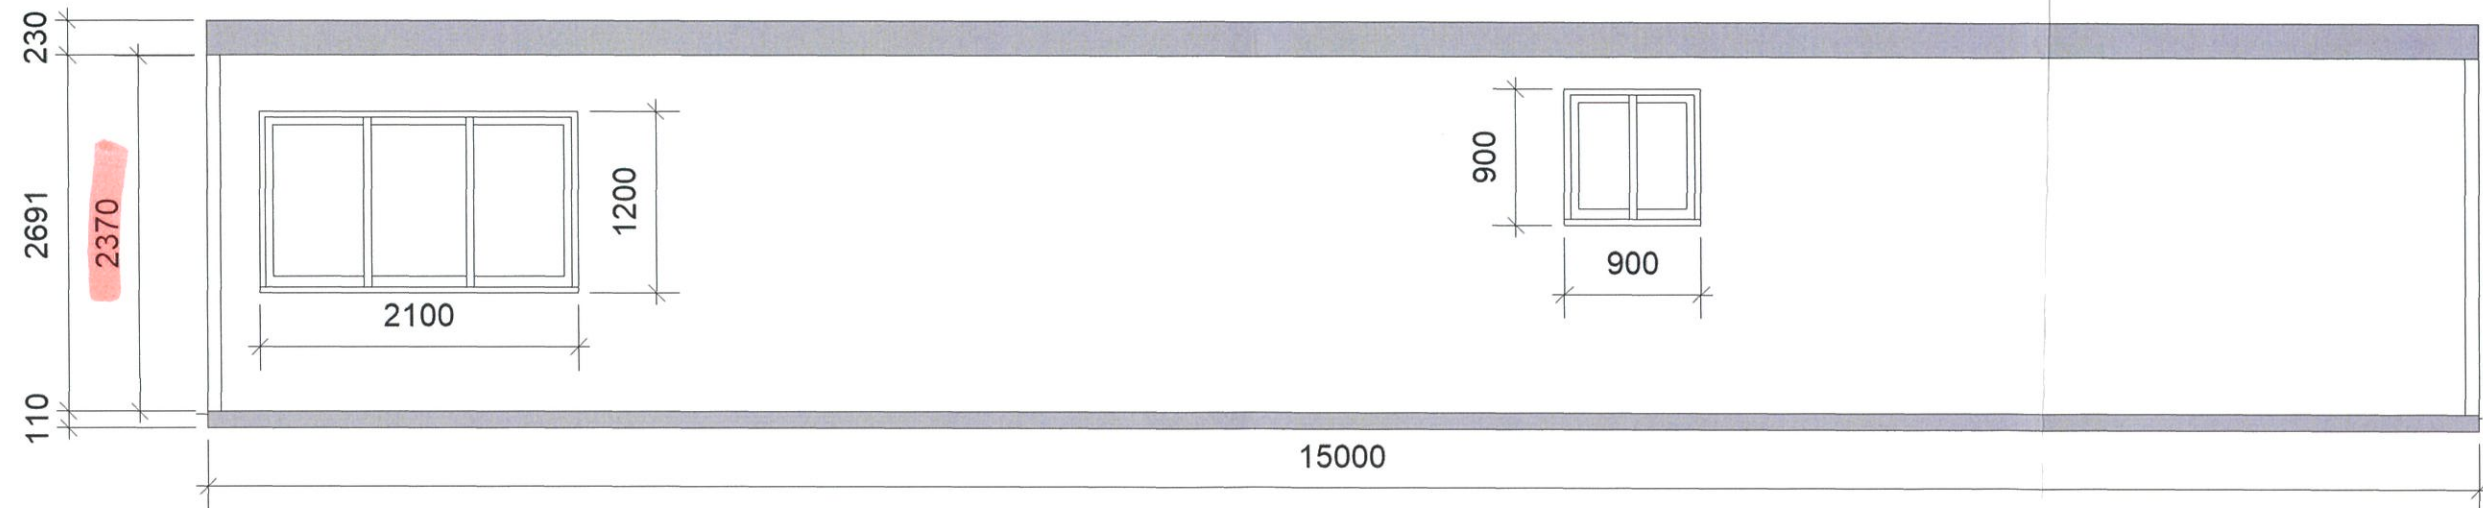


Side View

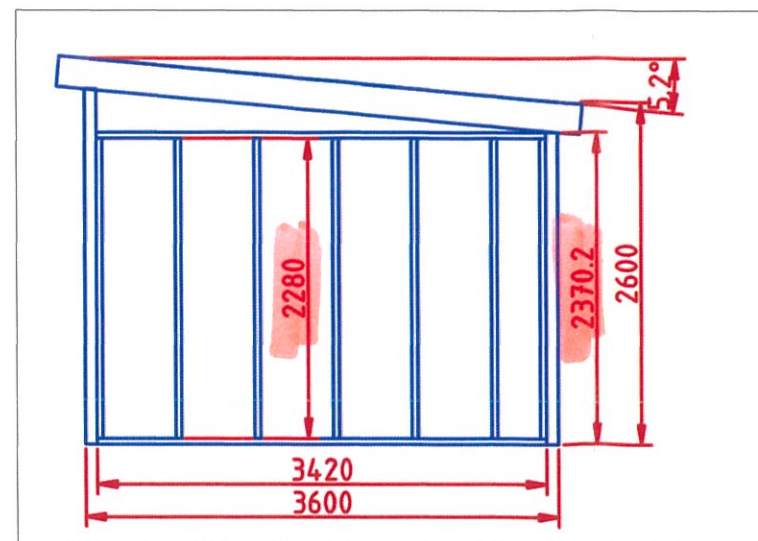

Roof and Wall covering

Colourbond steel

Colour refrence (Mist Green G54)

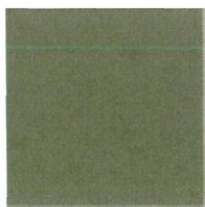

Drawing Title		New single dwelling Elevation drawing	
Designer	John Sullivan	Director	
Drawn By	John Alan Sullivan	Scale	1:50 @A3
Venue	47 Roberts Road, Grattai, NSW 2850	Drawing No.	1
Date	3/10/2021		of
CAD File Name	Layout Designs		001