


 





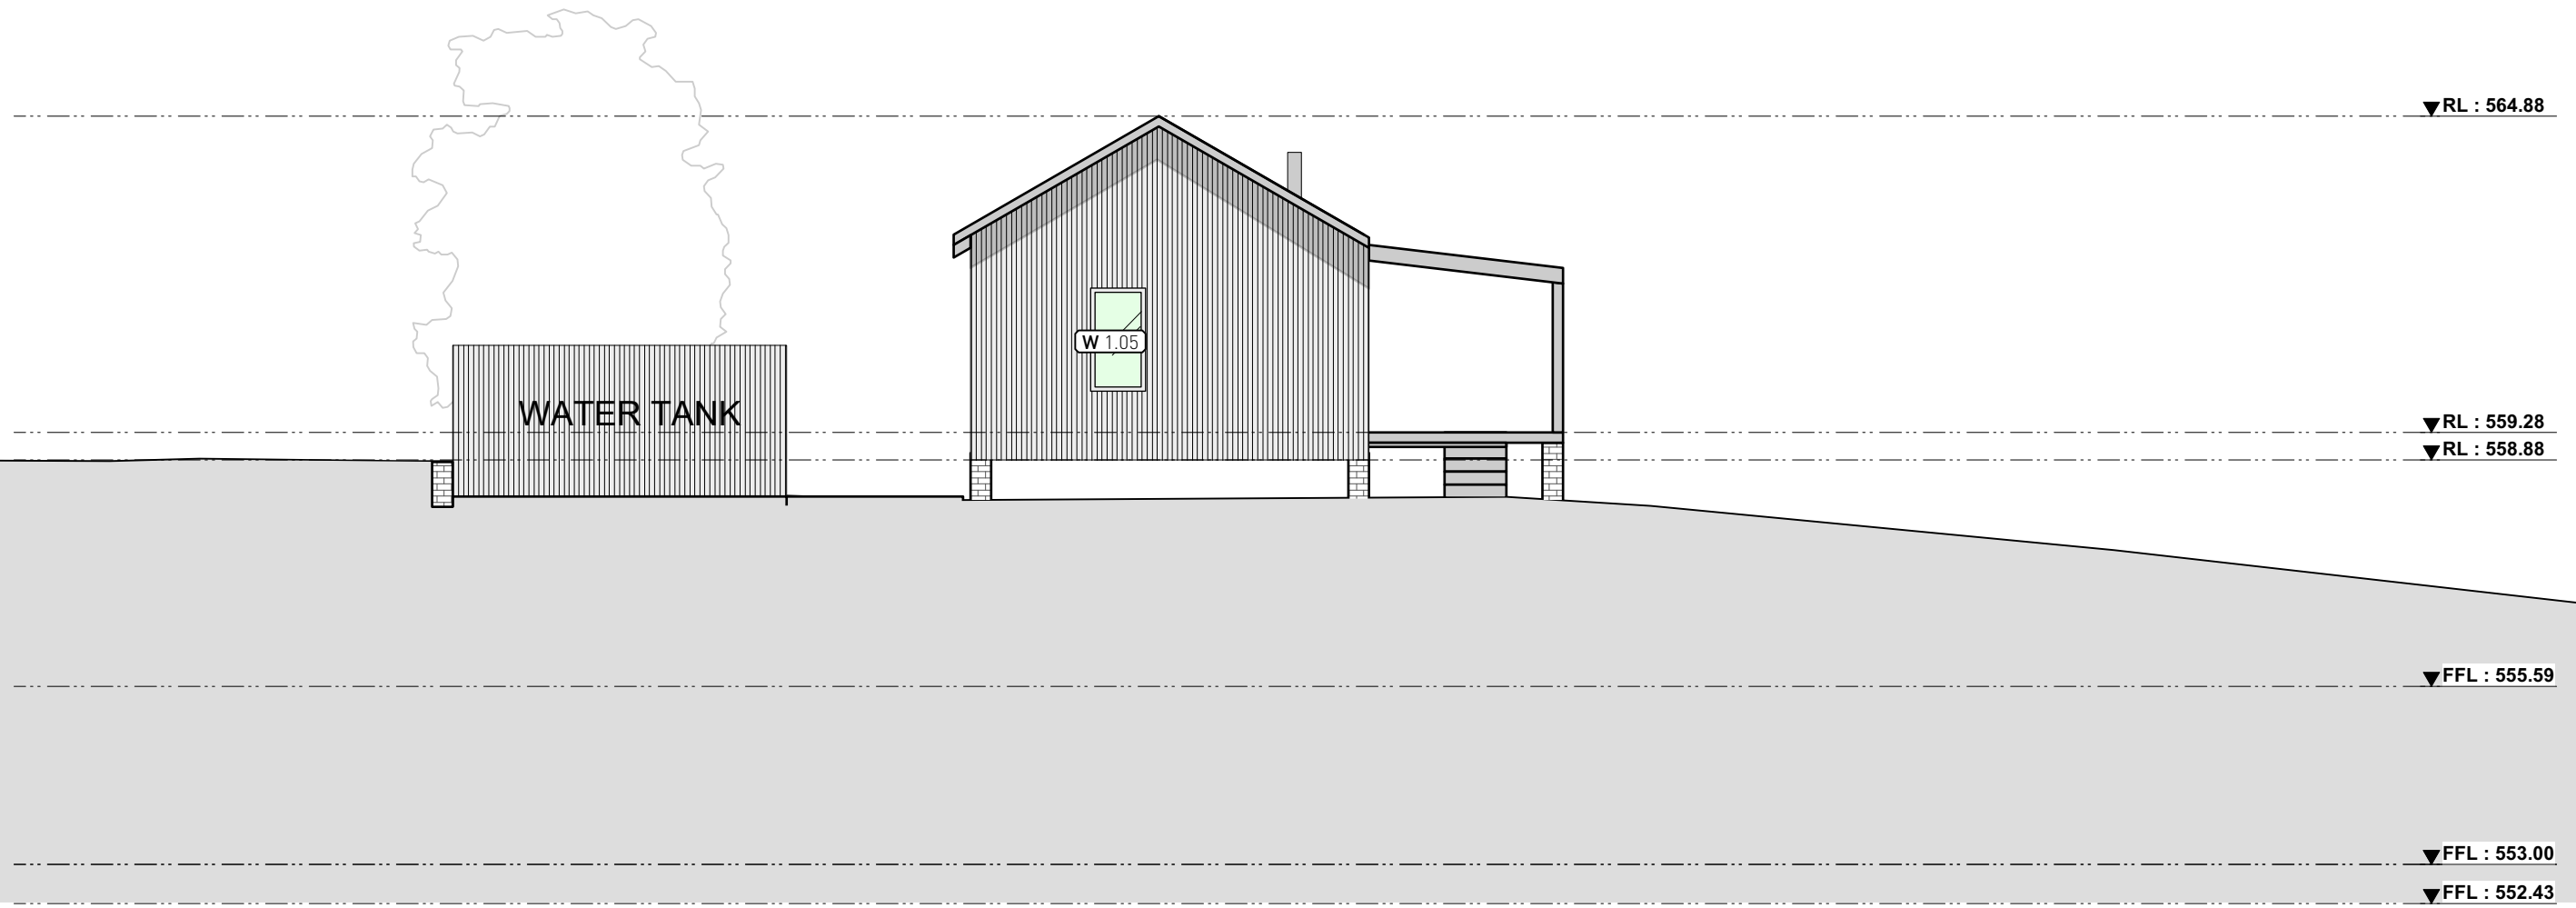


- GENERAL LEGEND**
-  Strawbale Structure
 -  New Structure
 -  New Masonry Structure
 -  Window Tag
 -  Skylight Tag
 -  Lime Render
 -  Galvanised Custom Orb
 -  Concrete
 -  Fibre Cement Decking




ANDERSON
ARCHITECTURE
Pty Ltd

Studio 101 4-14 Buckingham Street
Surry Hills NSW 2010
p 02 93190224 m 0405 221 024

Principal, Nom. Arch Simon Anderson 6986
simon@andersonarchitecture.com.au
andersonarchitecture.com.au
ABN 44 604 708 778

PROPOSED SECONDARY DWELLING - EAST ELEVATION
361 OLD GRATTAI RD, ERUDGERE

1:100 @ A3

 


 
 






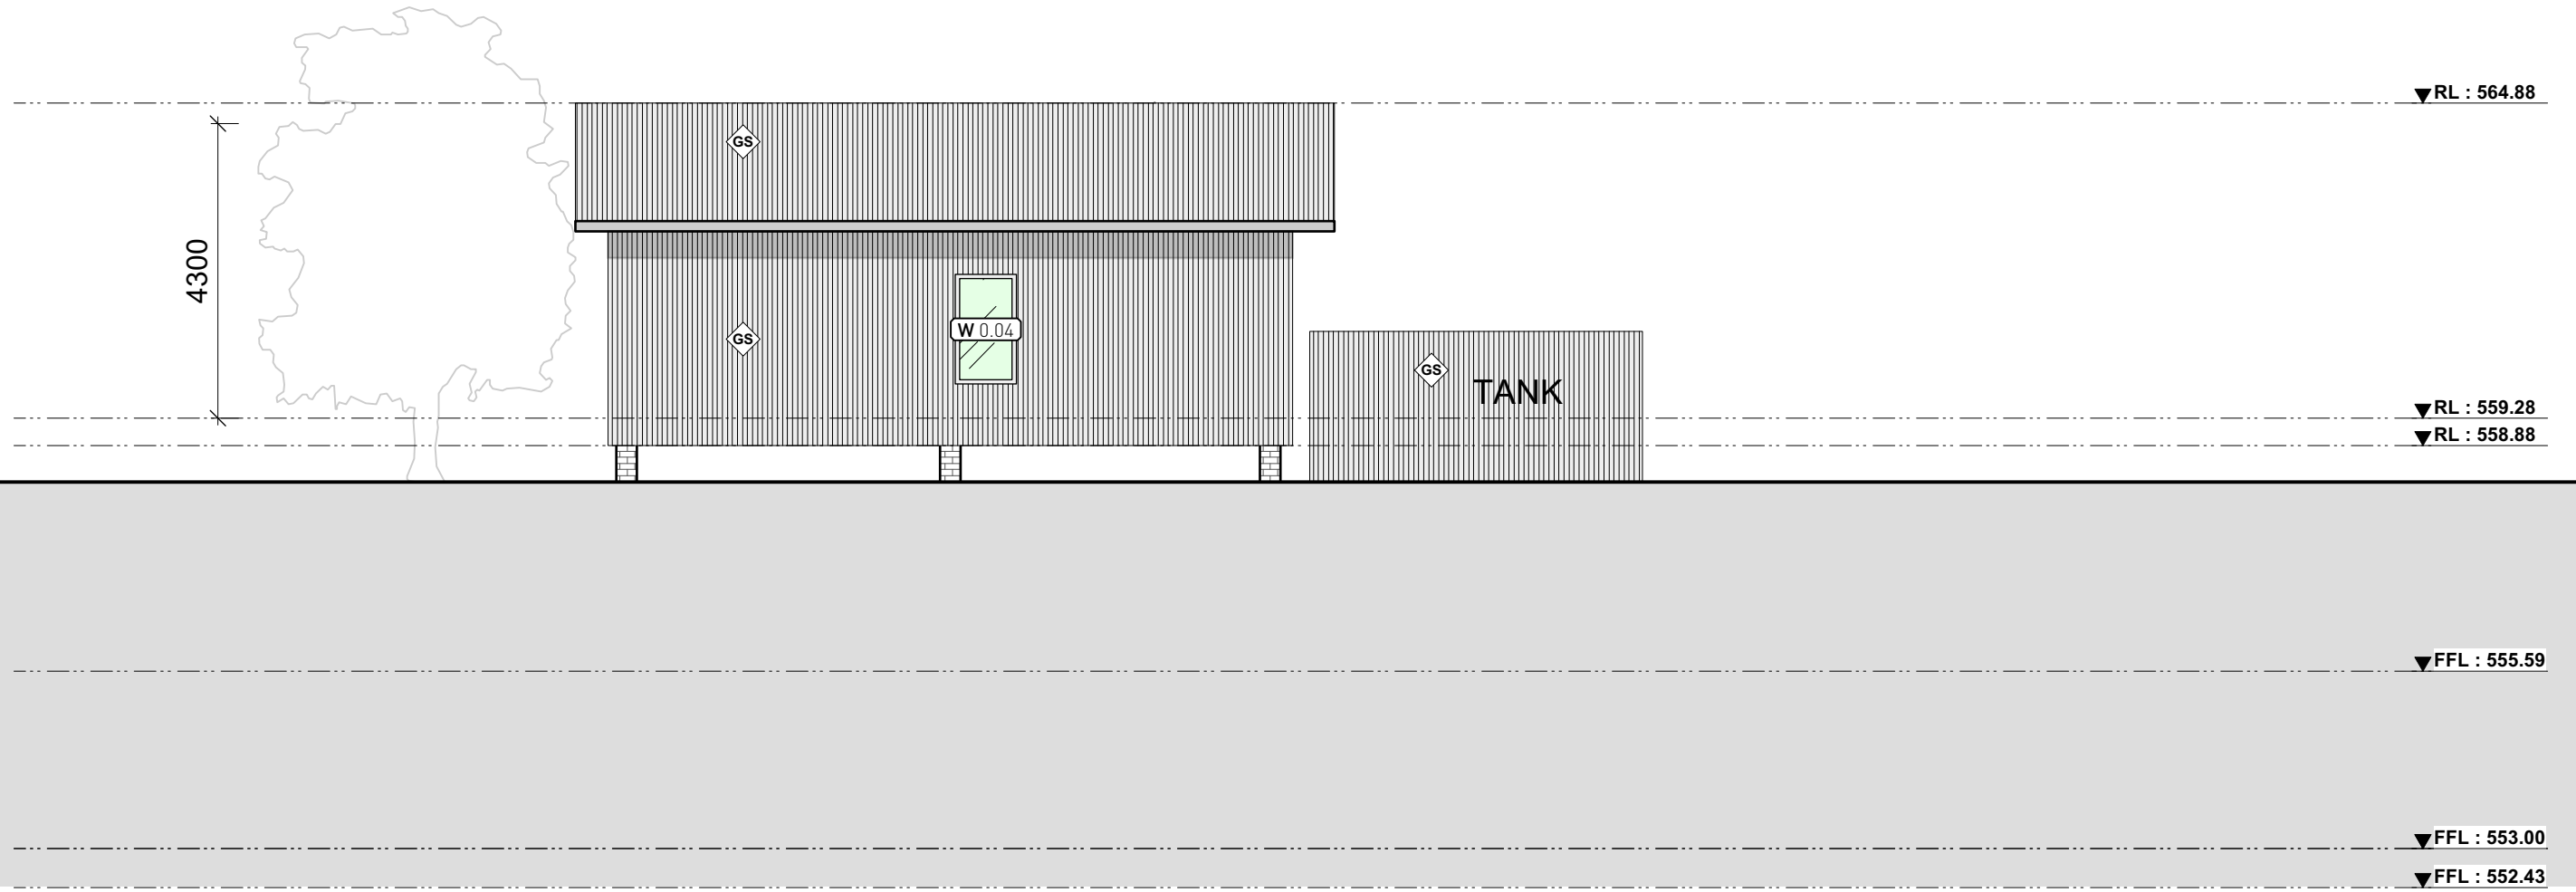
DA18

OCT 2021

2128

©Copyright Anderson Architecture Pty Ltd

 - GENERAL LEGEND**
-  Strawbale Structure
 -  New Structure
 -  New Masonry Structure
 -  Window Tag
 -  Skylight Tag
 -  Lime Render
 -  Galvanised Custom Orb
 -  Concrete
 -  Fibre Cement Decking




ANDERSON
ARCHITECTURE
Pty Ltd

Studio 101 4-14 Buckingham Street
Surry Hills NSW 2010
p 02 93190224 m 0405 221 024

Principal, Nom. Arch Simon Anderson 6986
simon@andersonarchitecture.com.au
andersonarchitecture.com.au
ABN 44 604 708 778

PROPOSED SECONDARY DWELLING - SOUTH ELEVATION
361 OLD GRATTAI RD, ERUDGERE

1:100 @ A3

 


 







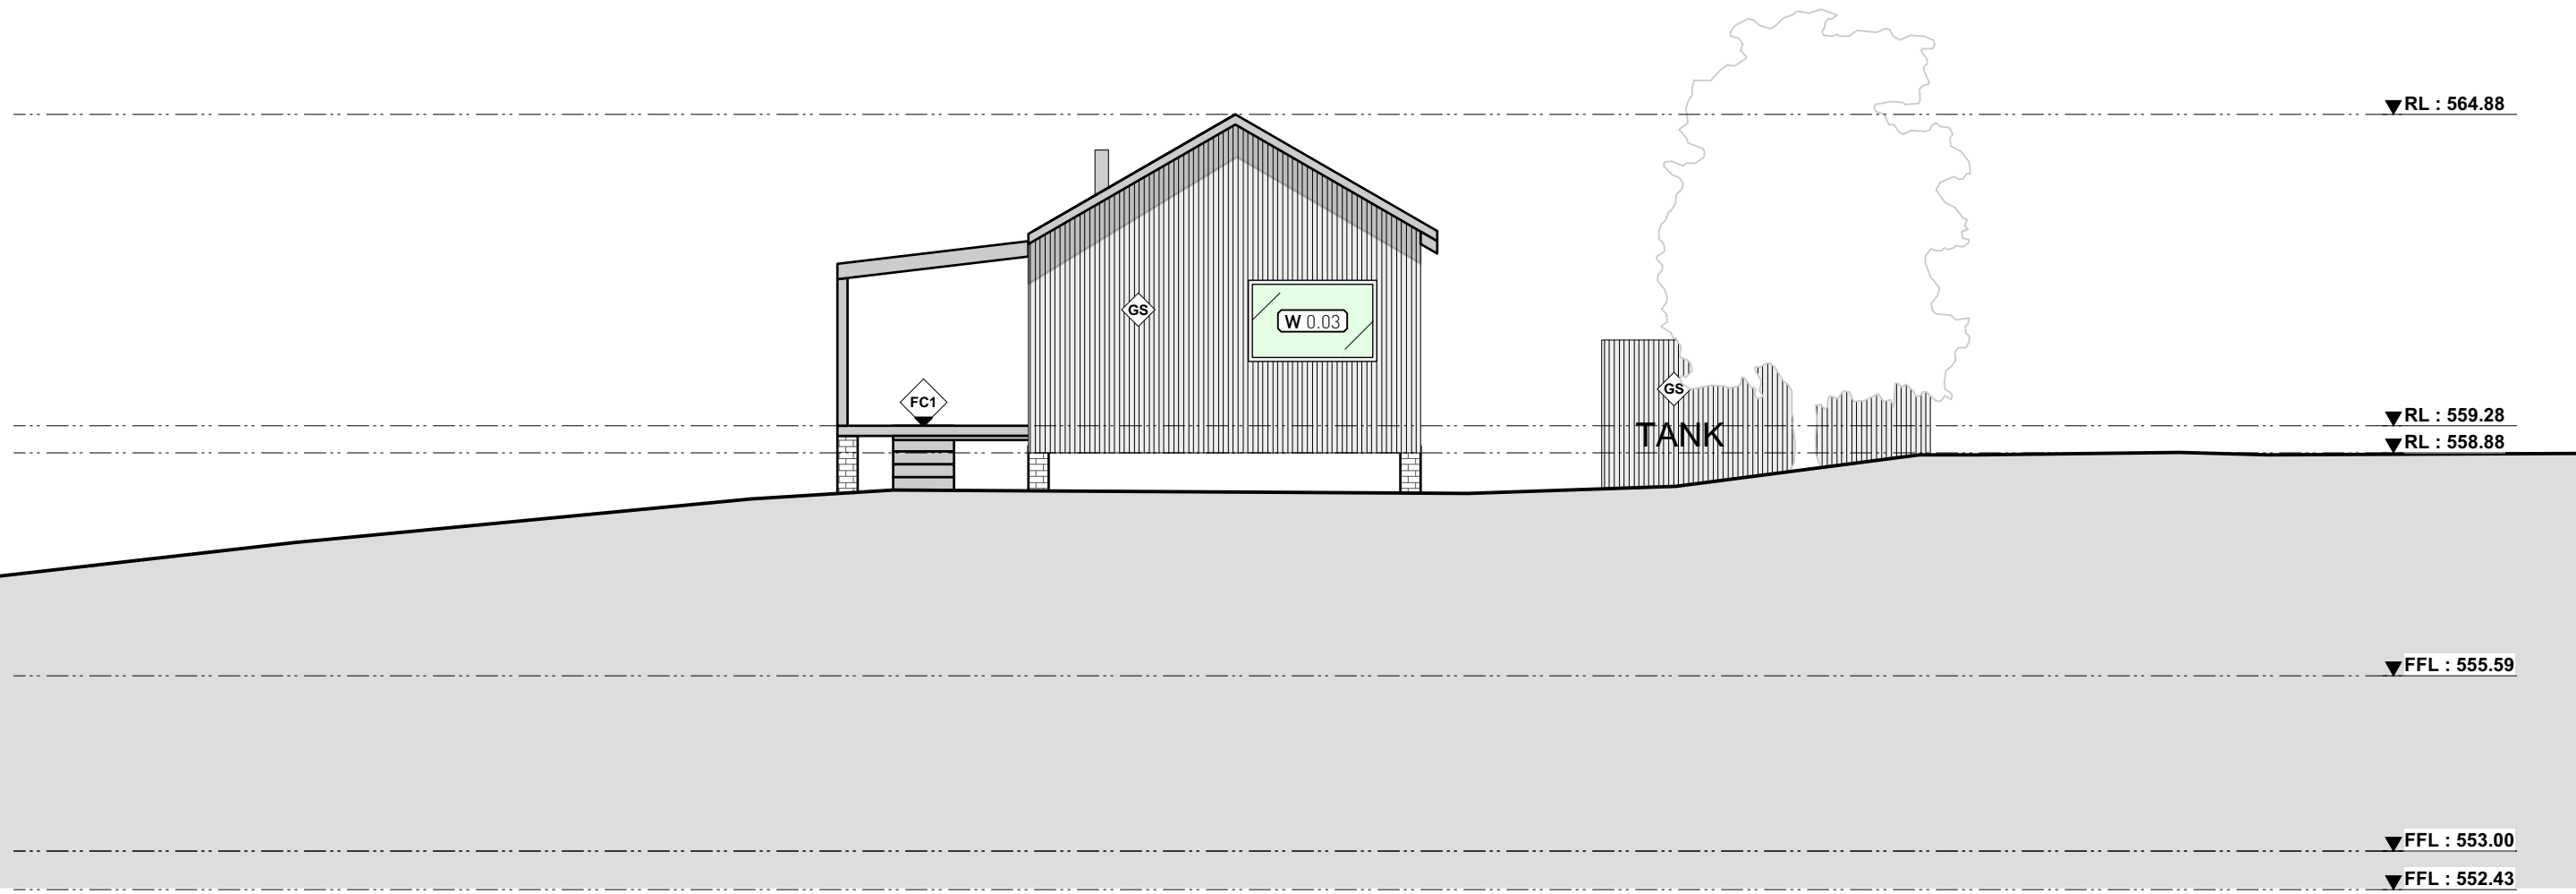
DA19

OCT 2021

2128

©Copyright Anderson Architecture Pty Ltd

- GENERAL LEGEND**
-  Strawbale Structure
 -  New Structure
 -  New Masonry Structure
 -  Window Tag
 -  Skylight Tag
 -  Lime Render
 -  Galvanised Custom Orb
 -  Concrete
 -  Fibre Cement Decking




ANDERSON
ARCHITECTURE
Pty Ltd

Studio 101 4-14 Buckingham Street
Surry Hills NSW 2010
p 02 93190224 m 0405 221 024

Principal, Nom. Arch Simon Anderson 6986
simon@andersonarchitecture.com.au
andersonarchitecture.com.au
ABN 44 604 708 778




 


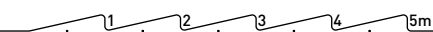


PROPOSED SECONDARY DWELLING - WEST ELEVATION
361 OLD GRATTAI RD, ERUDGERE


1:100 @ A3



DA20

OCT 2021 2128
©Copyright Anderson Architecture Pty Ltd

- GENERAL LEGEND**
-  Strawbale Structure
 -  New Structure
 -  New Masonry Structure
 -  Window Tag
 -  Skylight Tag
 -  Lime Render
 -  Galvanised Custom Orb
 -  Concrete
 -  Fibre Cement Decking

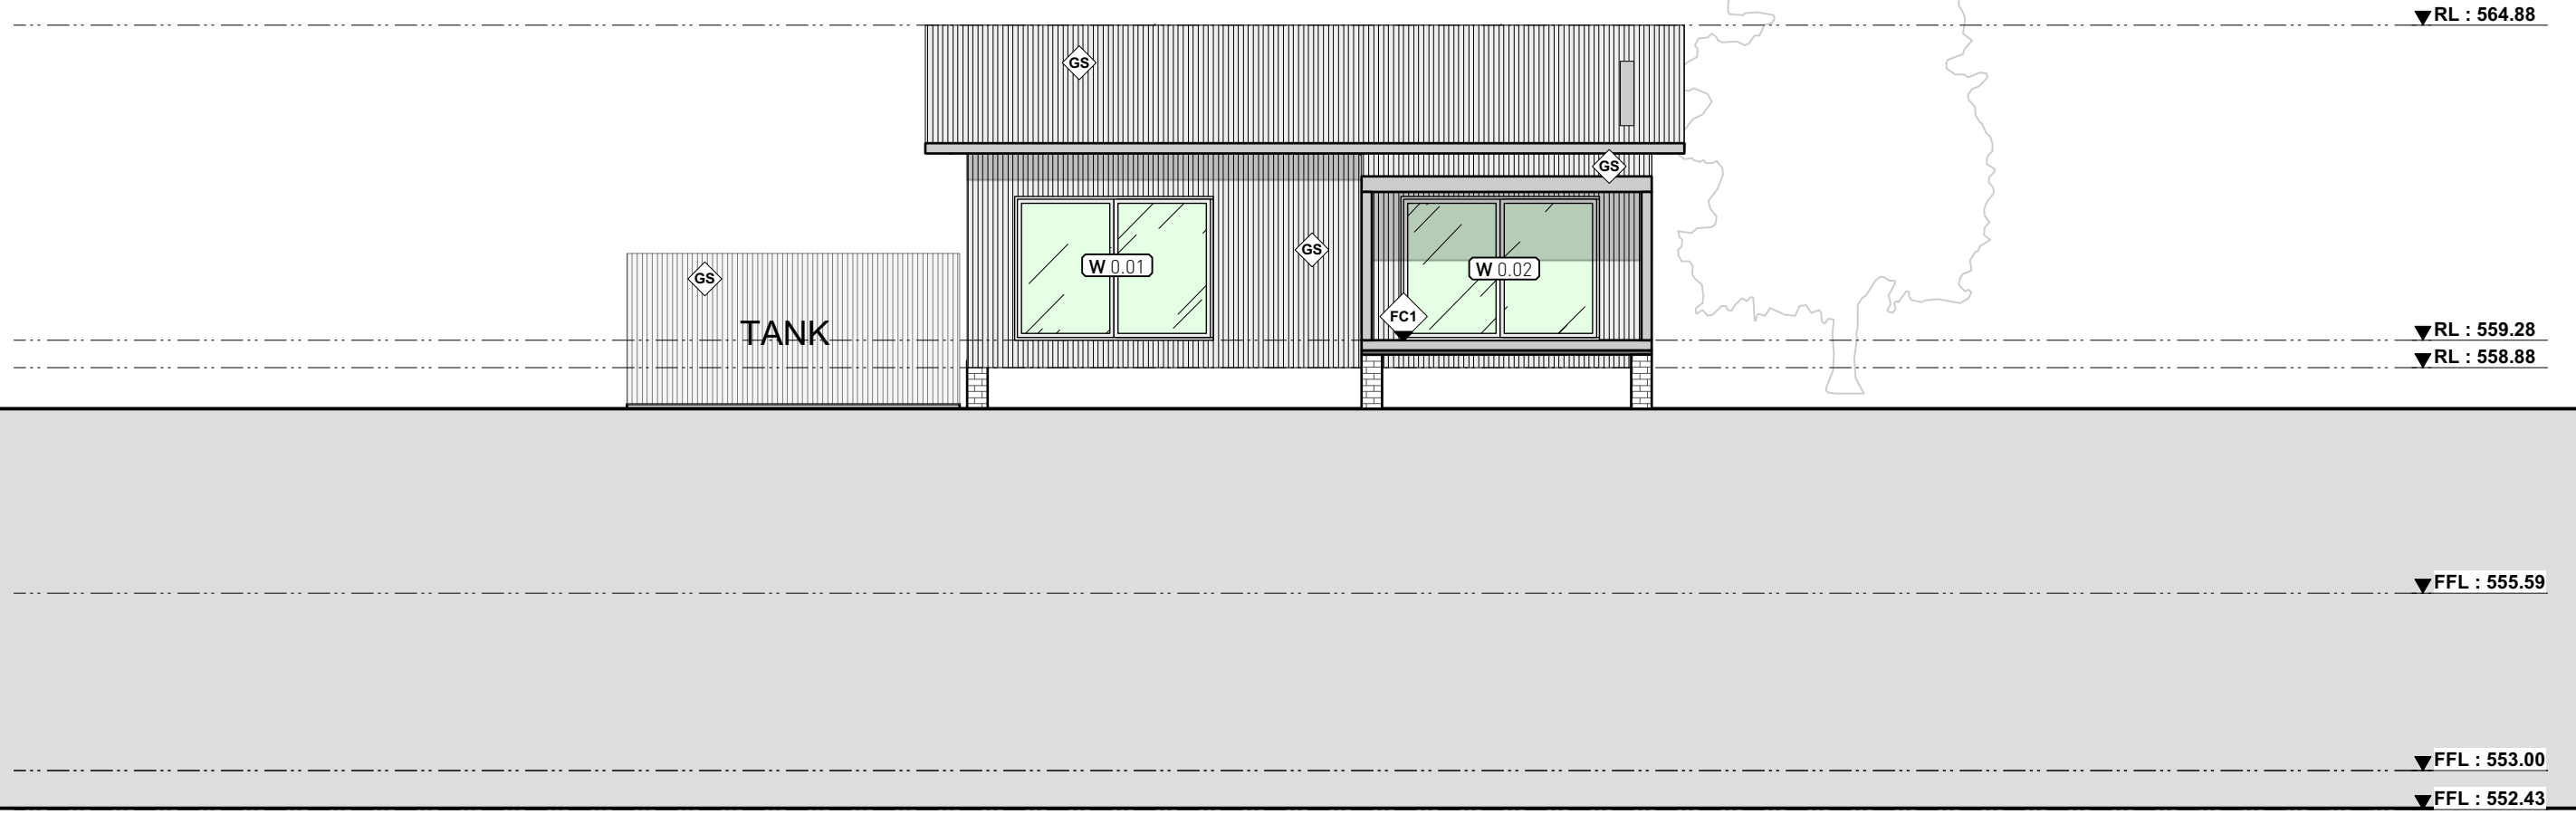


ANDERSON
ARCHITECTURE
Pty Ltd

Studio 101 4-14 Buckingham Street
Surry Hills NSW 2010
p 02 93190224 m 0405 221 024

Principal, Nom. Arch Simon Anderson 6986
simon@andersonarchitecture.com.au
andersonarchitecture.com.au
ABN 44 604 708 778

PROPOSED SECONDARY DWELLING - NORTH ELEVATION
361 OLD GRATTAI RD, ERUDGERE

1:100 @ A3

 

DA21

OCT 2021 2128
©Copyright Anderson Architecture Pty Ltd