
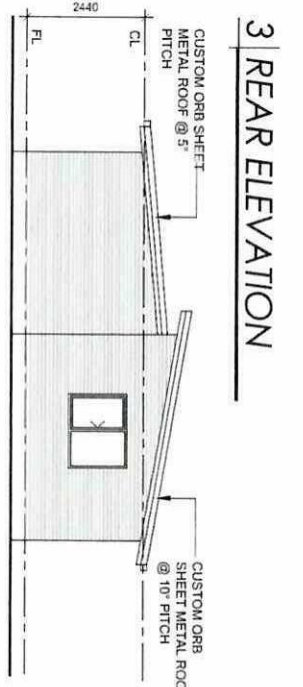
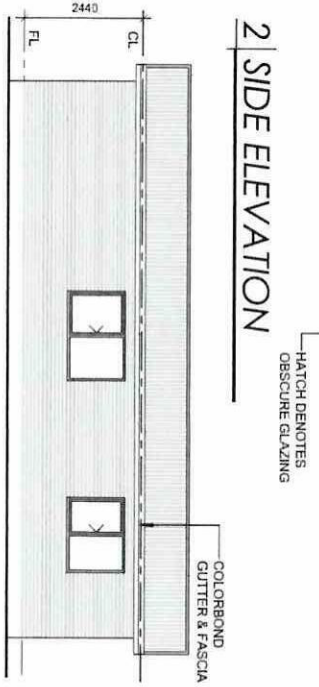
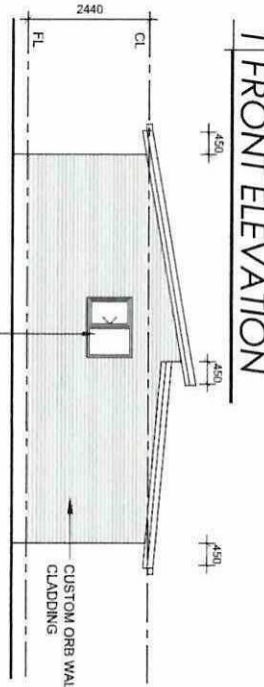
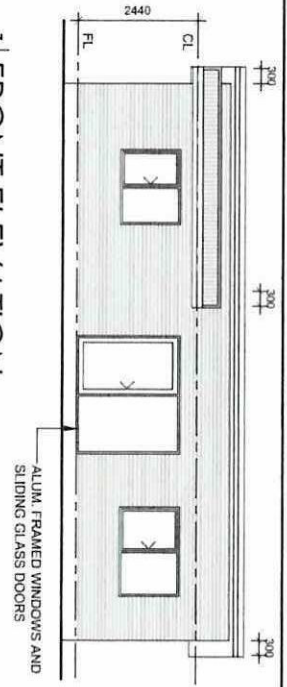


AREAS (CLUBHOUSE):
TOTAL AREA: 62.48m²

NOTE:
1. THE LAYOUT INDICATIVE ONLY
2. PROVIDE LIFT OFF-HINGES TO WC
3. DOORS - TO BCA REQUIREMENTS
3. CONFIRM LEVEL ON SITE TO ALL
EXTERNAL DOORS IF STEPS ARE
REQUIRED - TO COMPLY WITH BCA

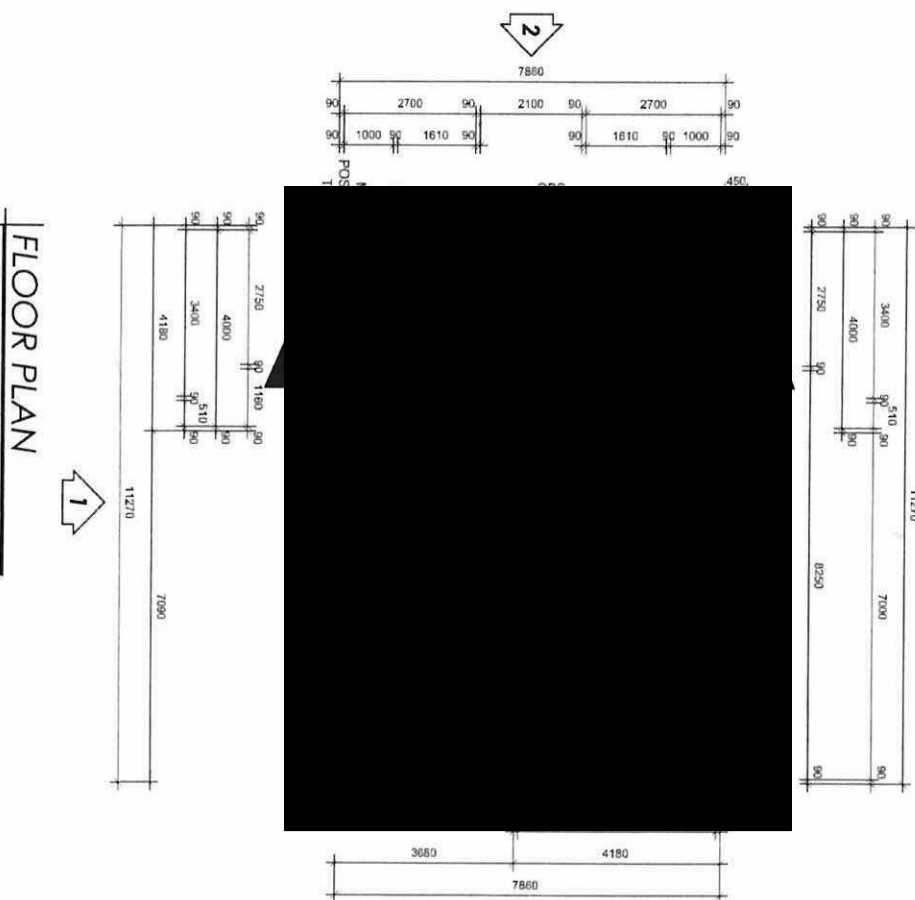


4 SIDE ELEVATION


CUSTOMER NAME: Craig Mason
CUSTOMER ADDRESS: TBA
KANDOS NSW 2848

TITLE: CLUBHOUSE SKILLION ROOF
DRAWING No: BYS-6ZDS-EL-01
SCALES: 1:100
DRAWING PROJECT No: BYS - 1998-003768.00 -EL-01

DATE	REVISION	DRAWN	CHECKED	APPROVED	DATE
30/1/15	Updated overall area to 62.48m ²	M.D.			30/04/2014

COPYRIGHT NOTE:
This drawing remains the intellectual property of Rambuild, and must not be reproduced, copied or modified wholly or in part without the permission of Lysaght Building Solutions, trading as Rambuild.


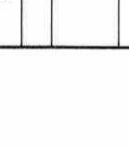


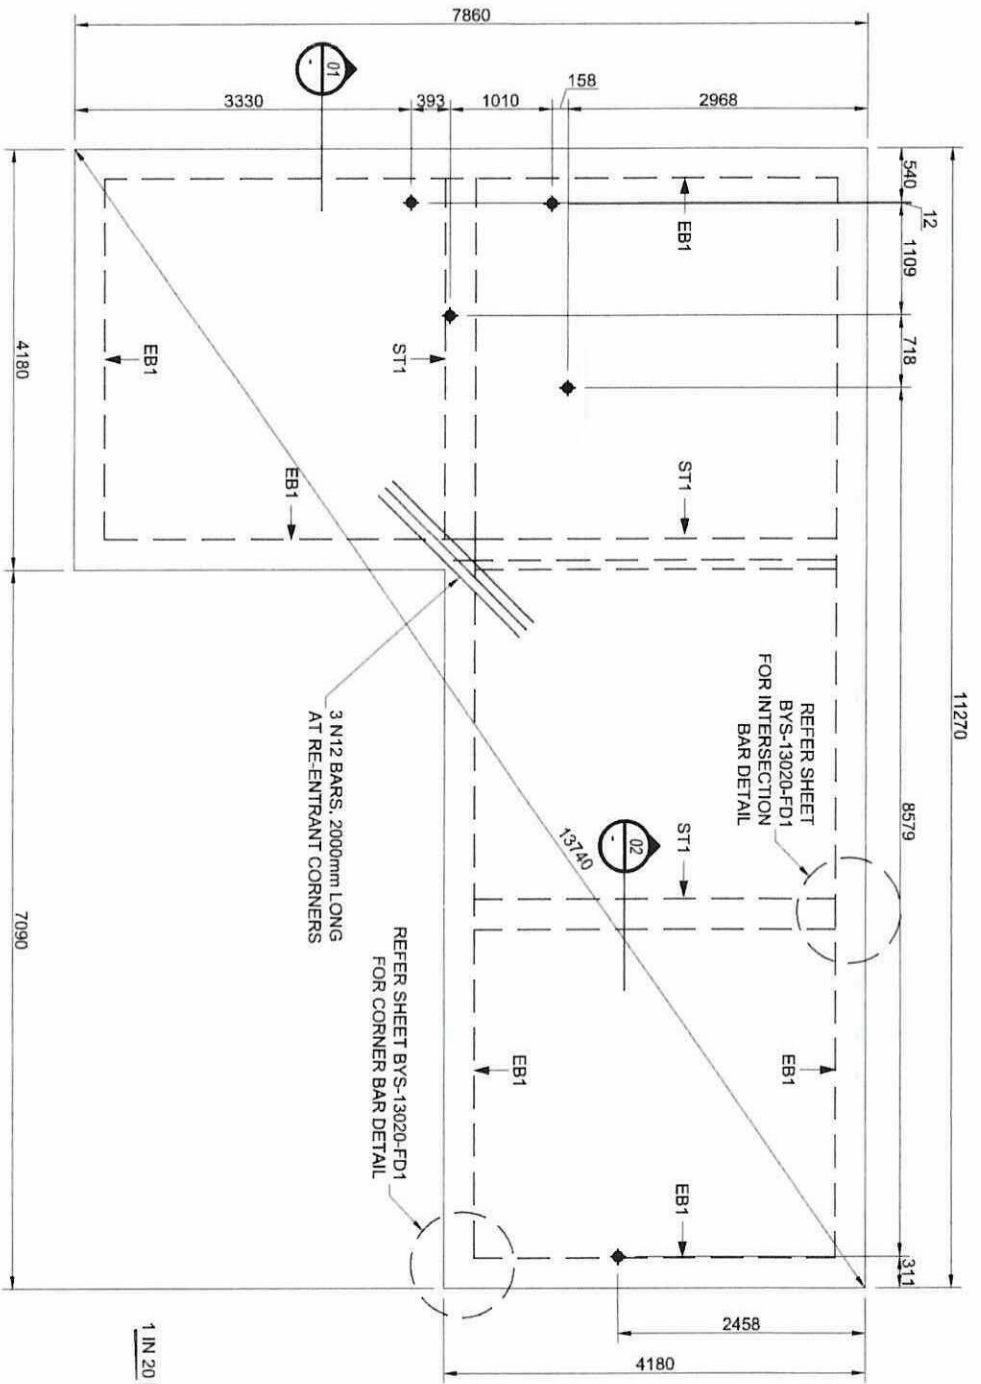

SLAB PLAN N3 SOIL CLASS M,M-D
SCALE 1:50

EDGE BEAM LEDGEND			
MARK	CLASS M	CLASS MD	
W	300 MIN	400 MIN	
D	300 MIN	400 MIN	
ST	100	100	
H	150 MIN	150 MIN	

- NOTES :**
- ALL DIMENSIONS SHOULD BE CHECKED AND VERIFIED PRIOR TO COMMENCEMENT OF ANY WORKS
 - SEE ENGINEERING BYS 13020 FOR ADDITIONAL DETAILS AND CONCRETE SPECIFICATIONS.
- FLOOR WASTE LOCATION

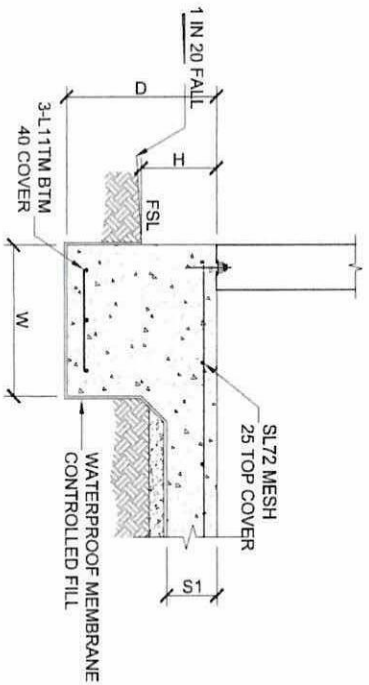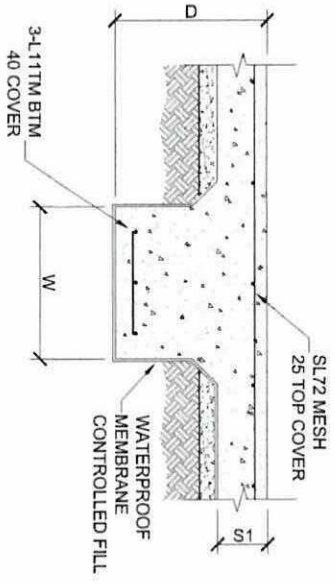

DATE	REVISION	DRAWN	CHECKED	DATE	DATE
		B.L.M		17/12/2013	
		APPROVED			

DATE	REVISION	DRAWN	CHECKED	DATE	DATE
		B.L.M		17/12/2013	
		APPROVED			

Backyard Shacks SOLUTIONS	<p>This drawing remains the intellectual property of Rambold, and must not be reproduced, copied or modified wholly or in part without the permission of Lyngnet Building Solutions, trading as Rambold.</p>
-------------------------------------	--

CLIENT NAME	Craig Mason
CUSTOMER ADDRESS	TBA
PROJECT ADDRESS	KANDOS NSW 2848

TITLE	BACKYARD SHACK
DRAWING No.	SLAB PLAN N3 SOIL CLASS - M,M-D
SCALE	1:50, 1:10
DATE	0
PROJECT No.	BY-S-1998-003768.00 - RC SLAB

1000