



02 typical tent layout  
1:50 (A1)

- rf: 13.60 m level 2
- rf: 10.90 m tent / deck level
- rf: 10.45 m seating area level
- rf: 10.00 m camp kitchen level

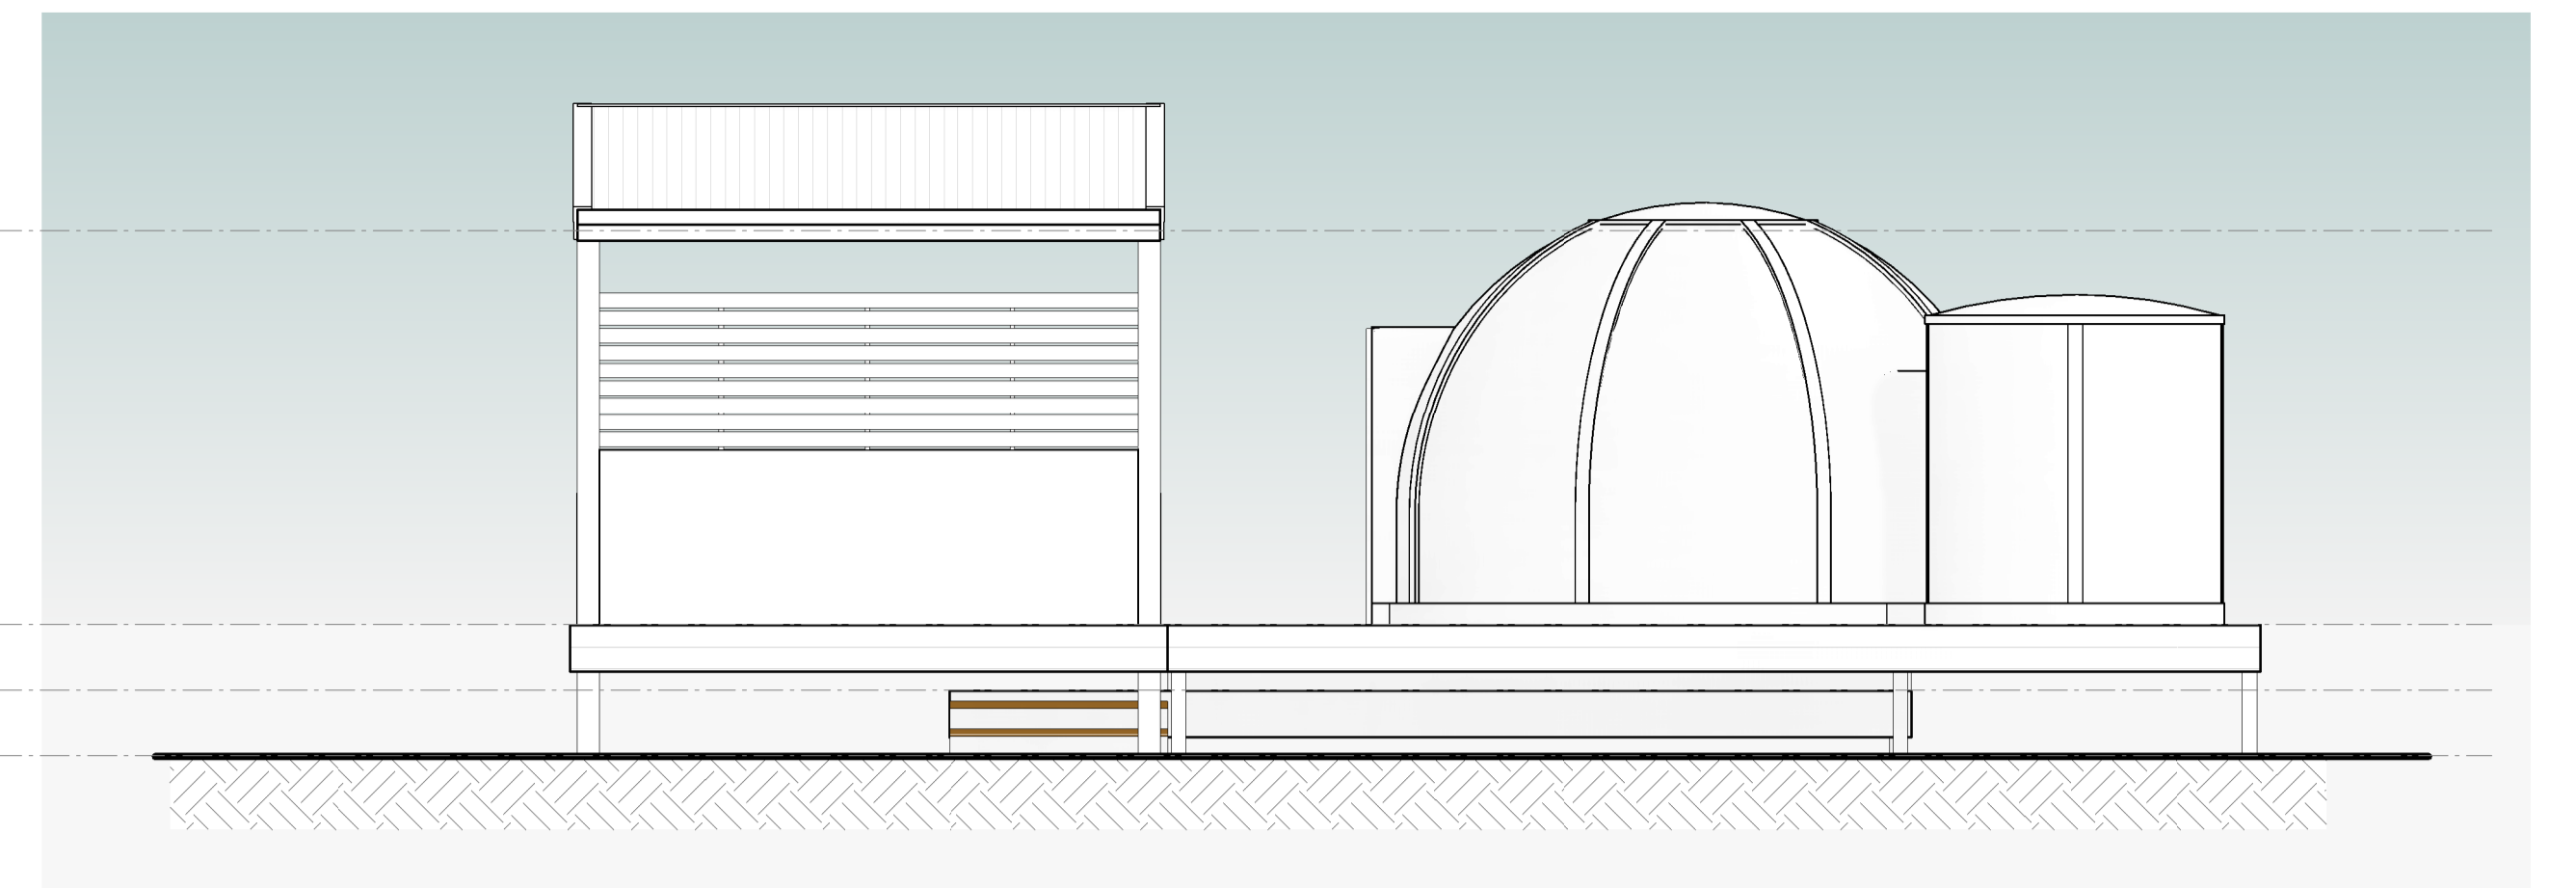


03 elevation: north facade  
1:50 (A1)

- rf: 14.46 m max height
- rf: 13.60 m level 2
- rf: 10.90 m tent / deck level
- rf: 10.45 m seating area level
- rf: 10.00 m camp kitchen level

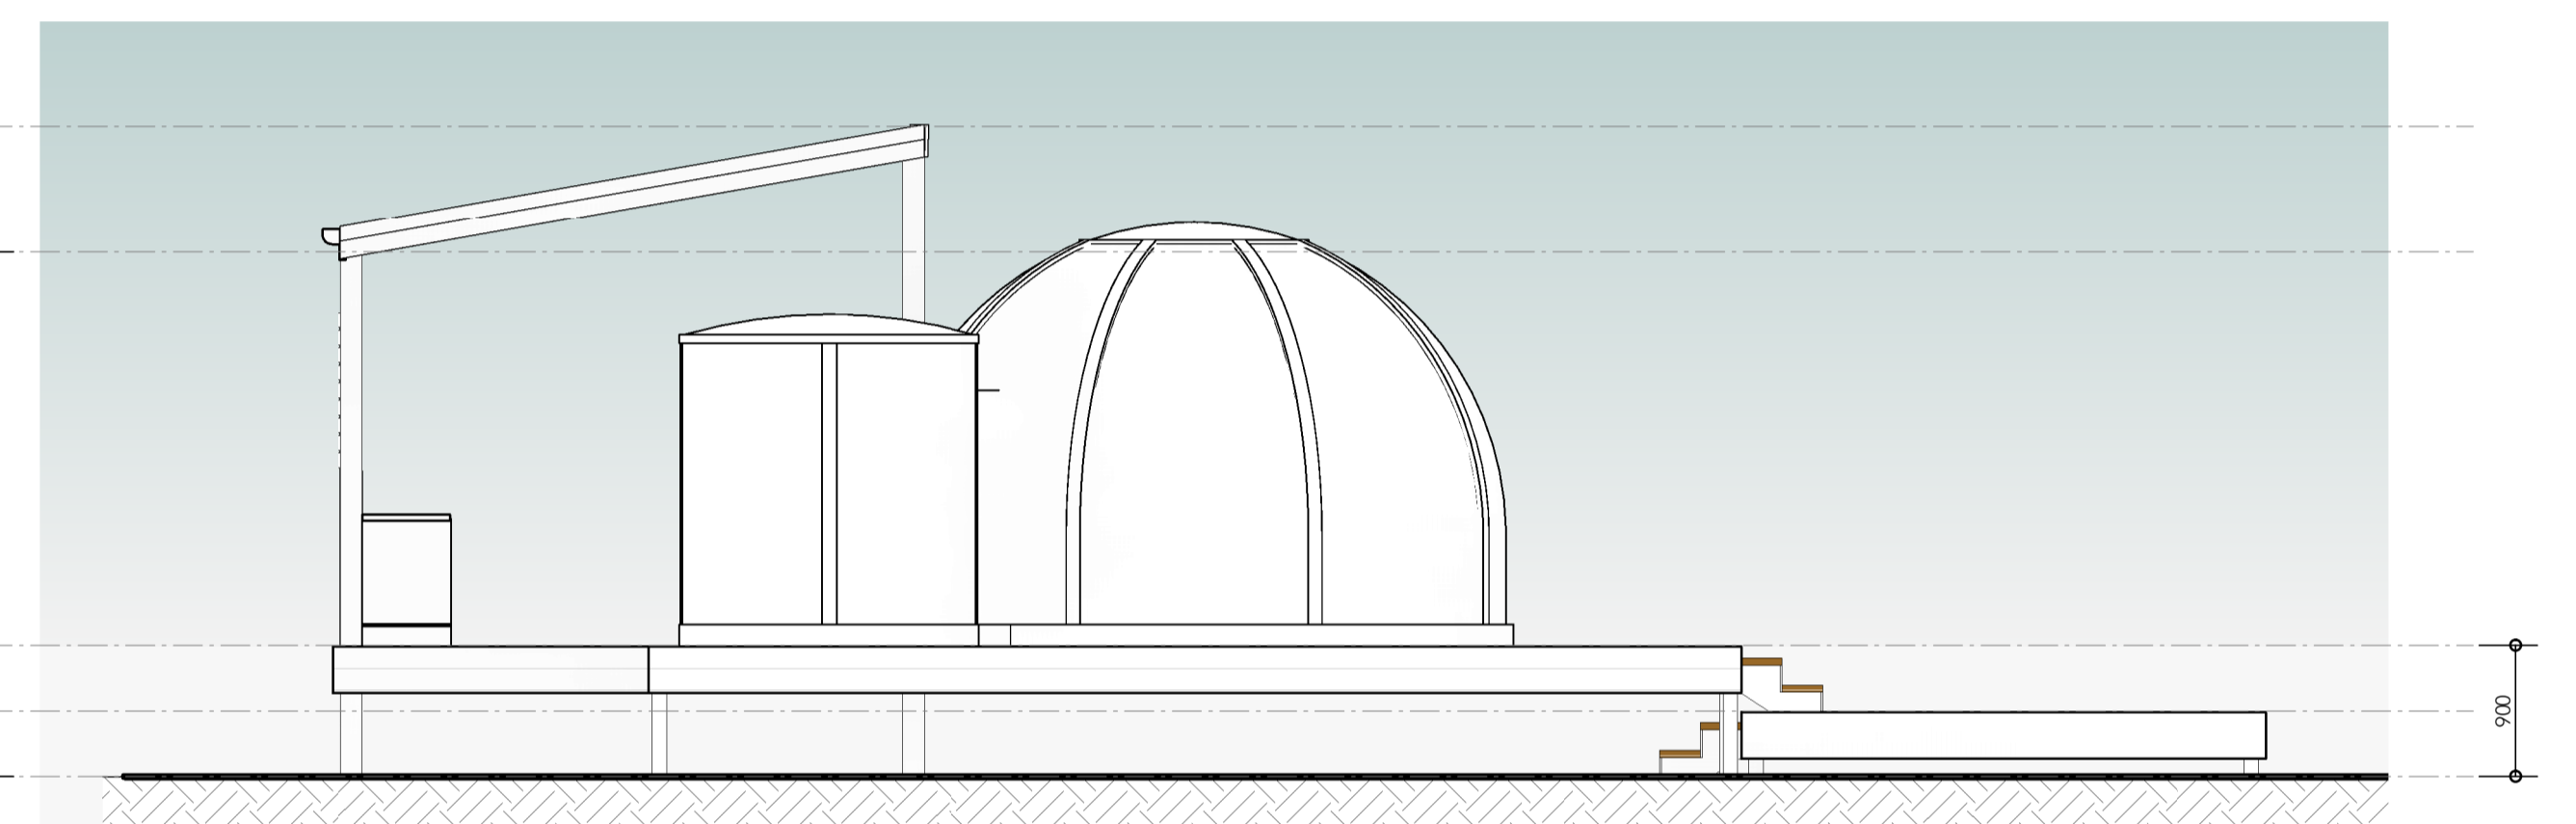

04 elevation: west facade  
1:50 (A1)

- rf: 14.46 m max height
- rf: 13.60 m level 2
- rf: 10.90 m tent / deck level
- rf: 10.45 m seating area level
- rf: 10.00 m camp kitchen level

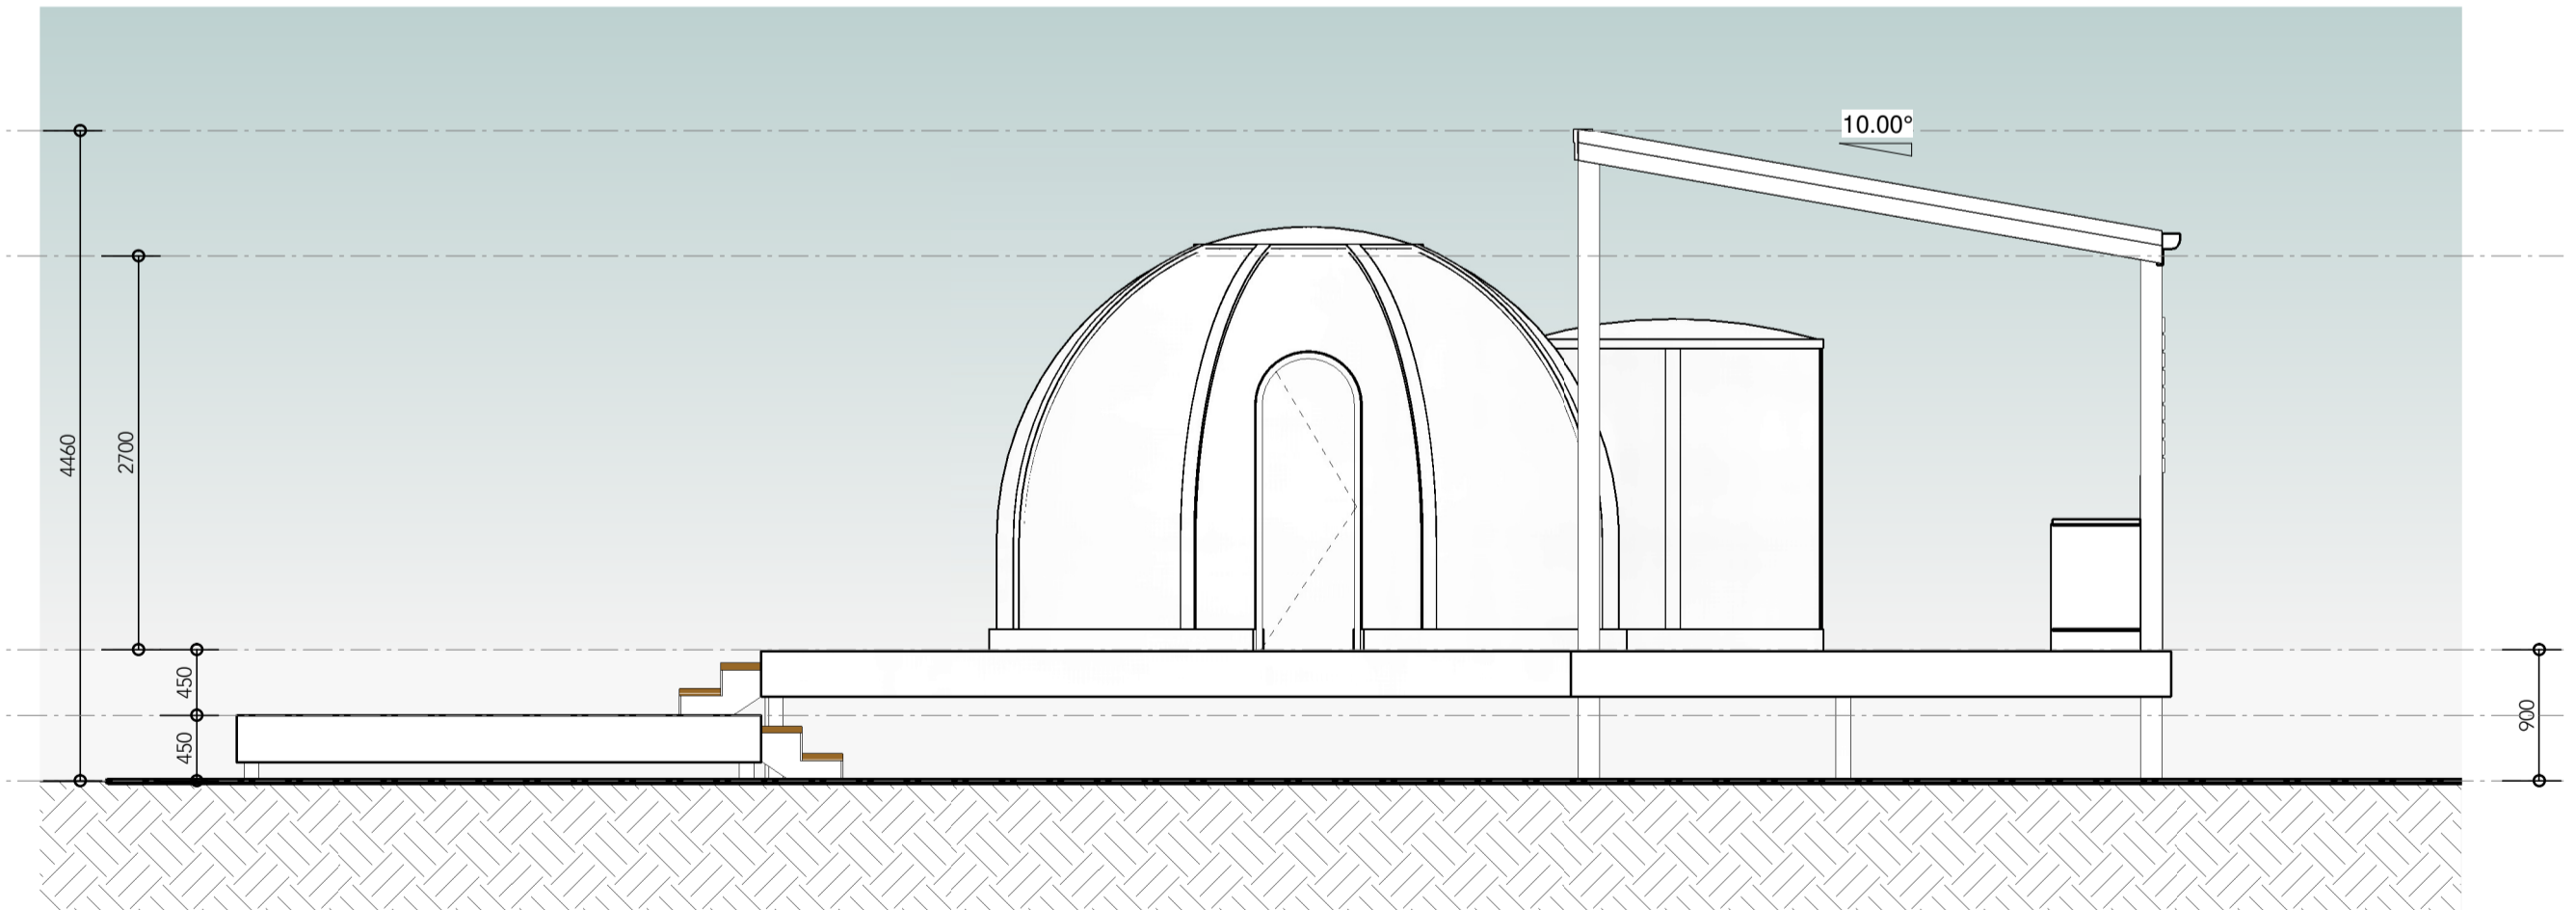

05 elevation: east facade  
1:50 (A1)