
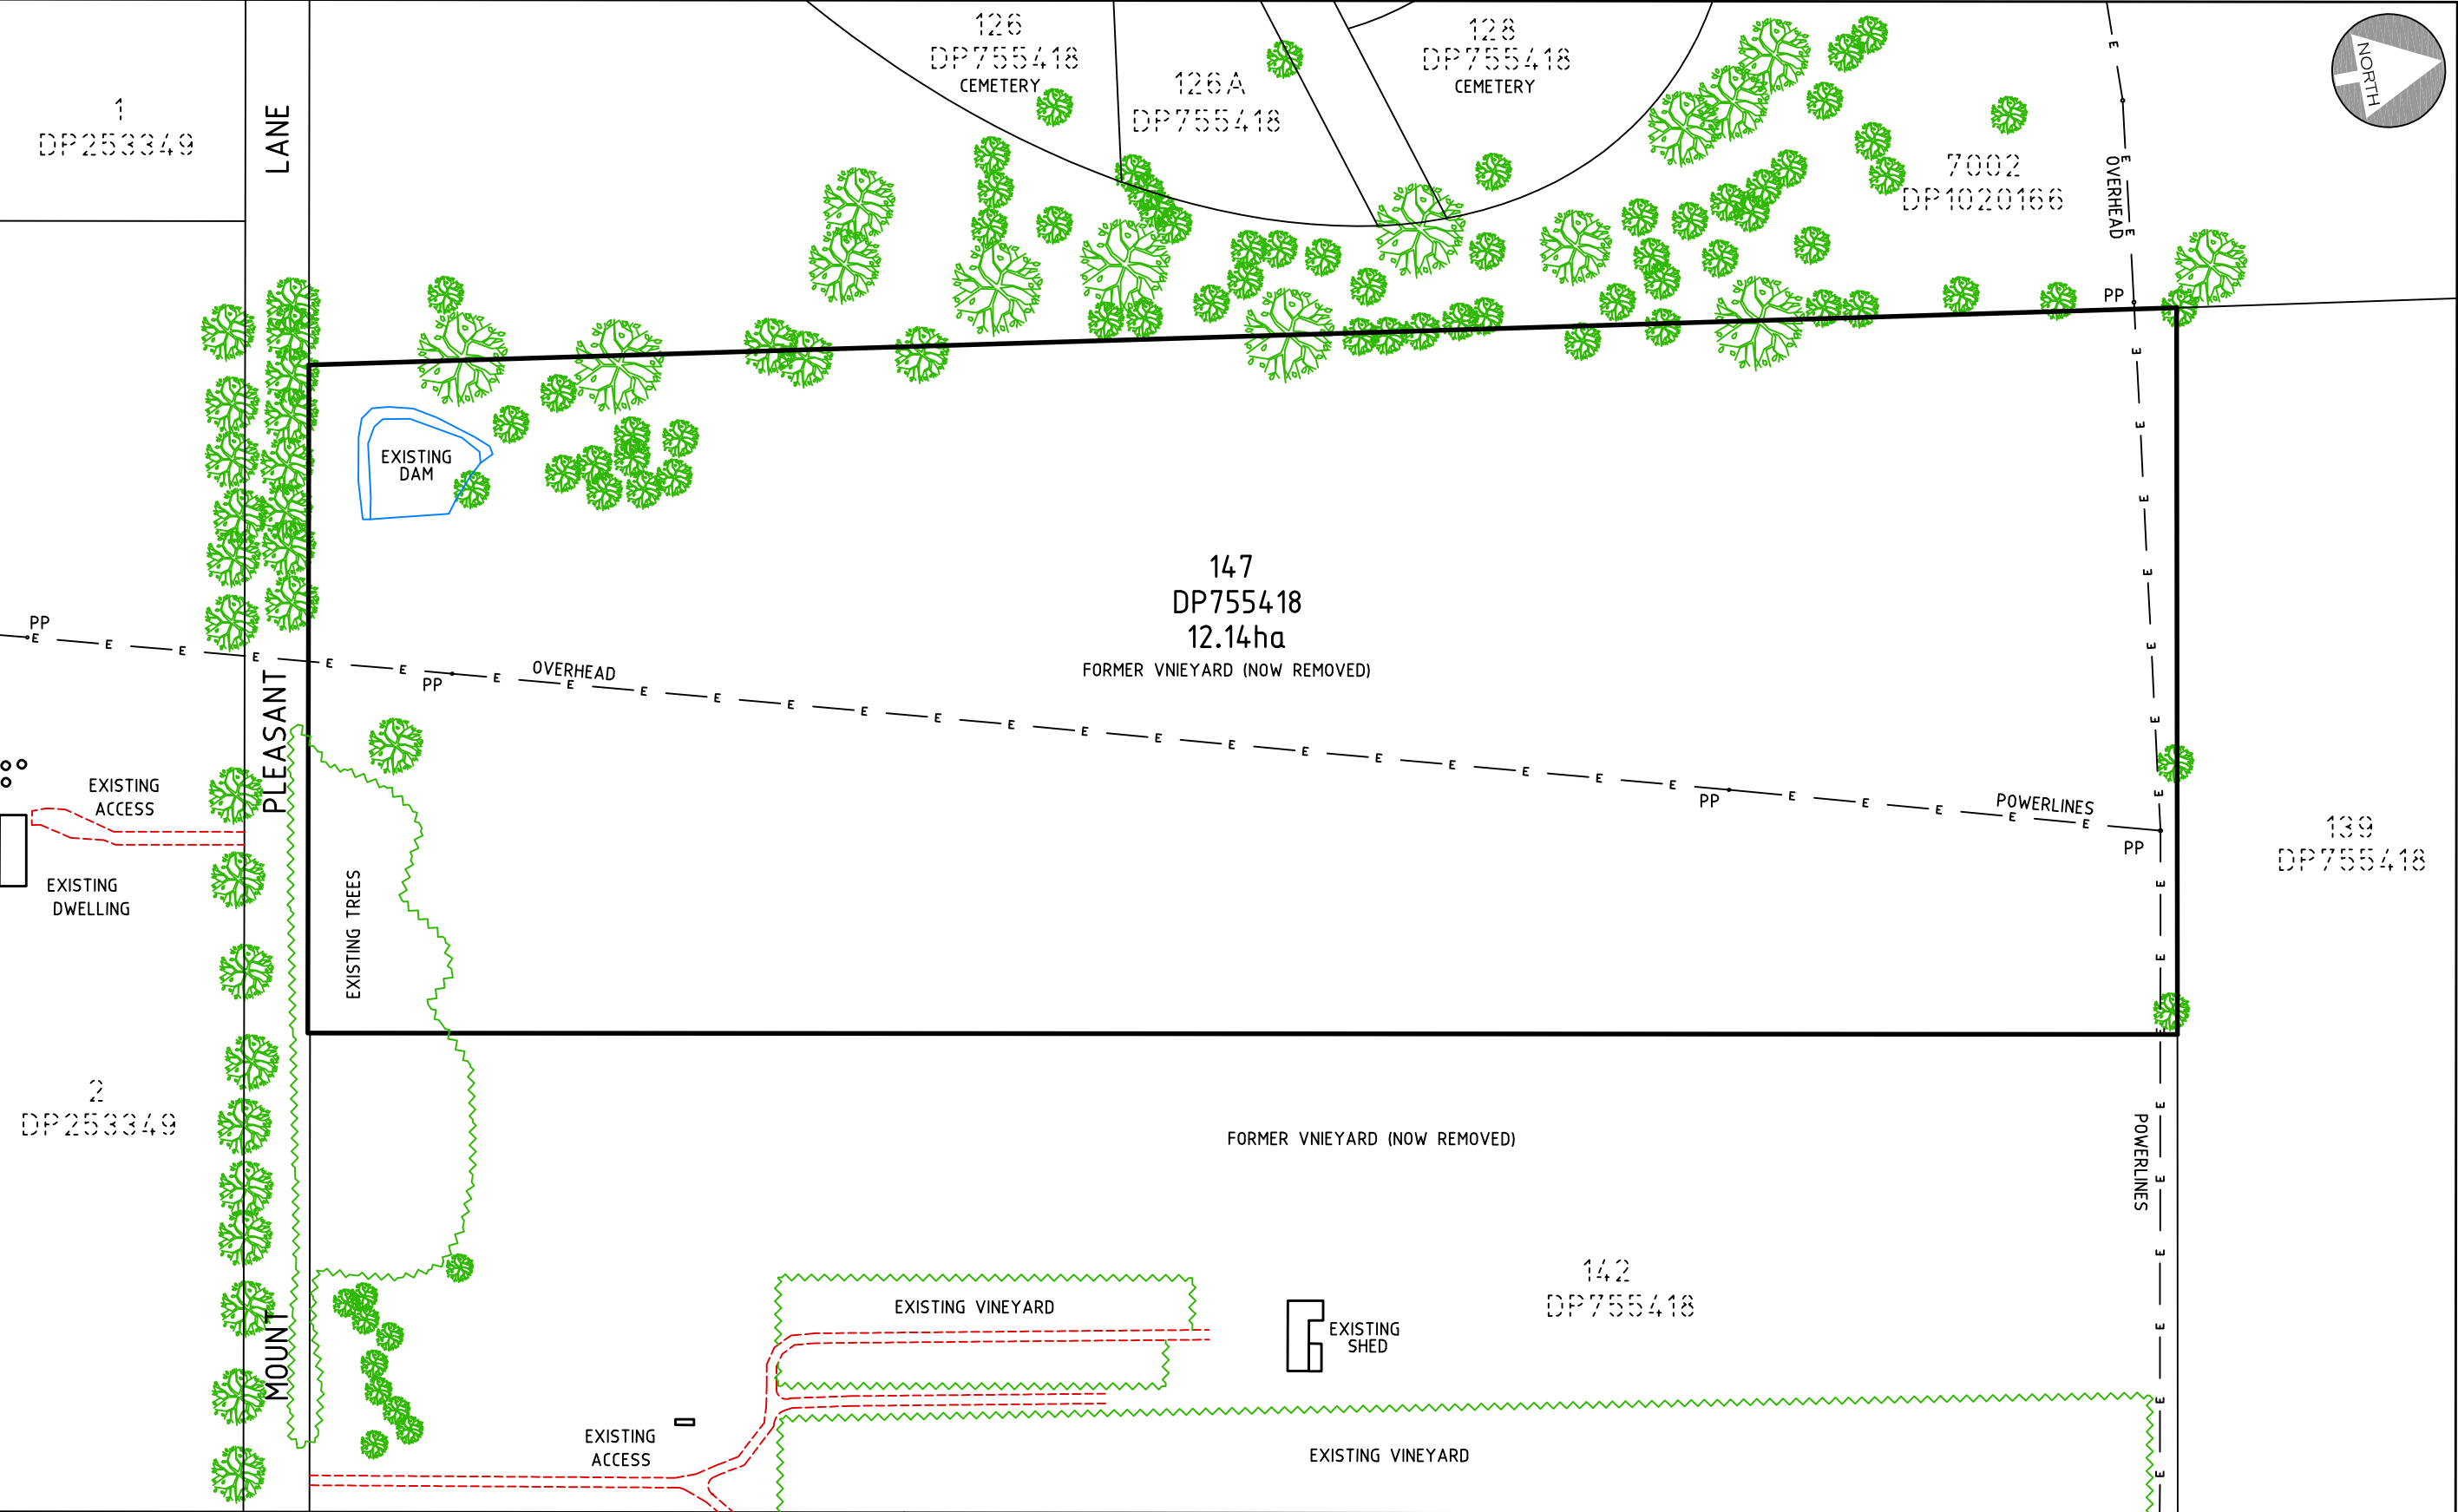
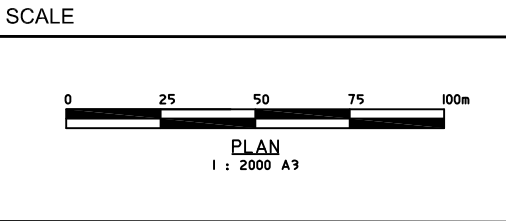


IMPORTANT NOTES <ul style="list-style-type: none">● THIS PLAN HAS BEEN PREPARED FOR DEVELOPMENT APPLICATION PURPOSES ONLY● ALL DIMENSIONS AND AREAS SHOWN ARE SUBJECT TO SURVEY● DO NOT RELY ON THIS PLAN FOR THE LOCATION & TYPE OF EASEMENTS THAT MAY AFFECT THE LAND. THESE SHOULD BE ASCERTAINED BY SURVEY SEARCH AND/OR FIELD SURVEY.● FUTURE EASEMENTS MAY BE REQUIRED FOR SERVICING OR OTHER REASONS, & AS SUCH ARE SUBJECT TO FINAL SURVEY AND/OR ENGINEERING DESIGN.● THE LOCATION OF BUILDINGS IS INDICATIVE ONLY AND TRUE POSITION IN RELATION TO BOUNDARIES IS SUBJECT TO SURVEY● DO NOT RELY ON THIS PLAN FOR CONTRACTUAL PURPOSES.	SCALE 0 750 1500m PLAN 1 : 25000 A3	PROPOSED SERVICED APARTMENTS LOT 147 DP 755418 No. 99 MOUNT PLEASANT LANE BUCKAROO FIGURE 1 - LOCATION DATE: 10.08.2022 REFERENCE: 22028DA SHEET: 1 OF 4	 PETER BASHA PLANNING & DEVELOPMENT Phone : 6361 2955 Fax: 6360 4700 P.O. BOX 1827 ORANGE, NSW 2800
--	--	--	---



IMPORTANT NOTES

- THIS PLAN HAS BEEN PREPARED FOR DEVELOPMENT APPLICATION PURPOSES ONLY
- ALL DIMENSIONS AND AREAS SHOWN ARE SUBJECT TO SURVEY
- DO NOT RELY ON THIS PLAN FOR THE LOCATION & TYPE OF EASEMENTS THAT MAY AFFECT THE LAND. THESE SHOULD BE ASCERTAINED BY SURVEY SEARCH AND/OR FIELD SURVEY.
- FUTURE EASEMENTS MAY BE REQUIRED FOR SERVICING OR OTHER REASONS, & AS SUCH ARE SUBJECT TO FINAL SURVEY AND/OR ENGINEERING DESIGN.
- THE LOCATION OF BUILDINGS IS INDICATIVE ONLY AND TRUE POSITION IN RELATION TO BOUNDARIES IS SUBJECT TO SURVEY
- DO NOT RELY ON THIS PLAN FOR CONTRACTUAL PURPOSES.




PROPOSED SERVICED APARTMENTS
LOT 147 DP 755418
No. 99 MOUNT PLEASANT LANE BUCKAROO

FIGURE 2 - EXISTING BOUNDARIES & SITE DETAIL


DATE: 10.08.2022	REFERENCE: 22028DA	SHEET: 2 OF 4
------------------	--------------------	---------------

PETER BASHA

PLANNING & DEVELOPMENT
Phone : 6361 2955 Fax: 6360 4700
P.O. BOX 1827 ORANGE, NSW 2800

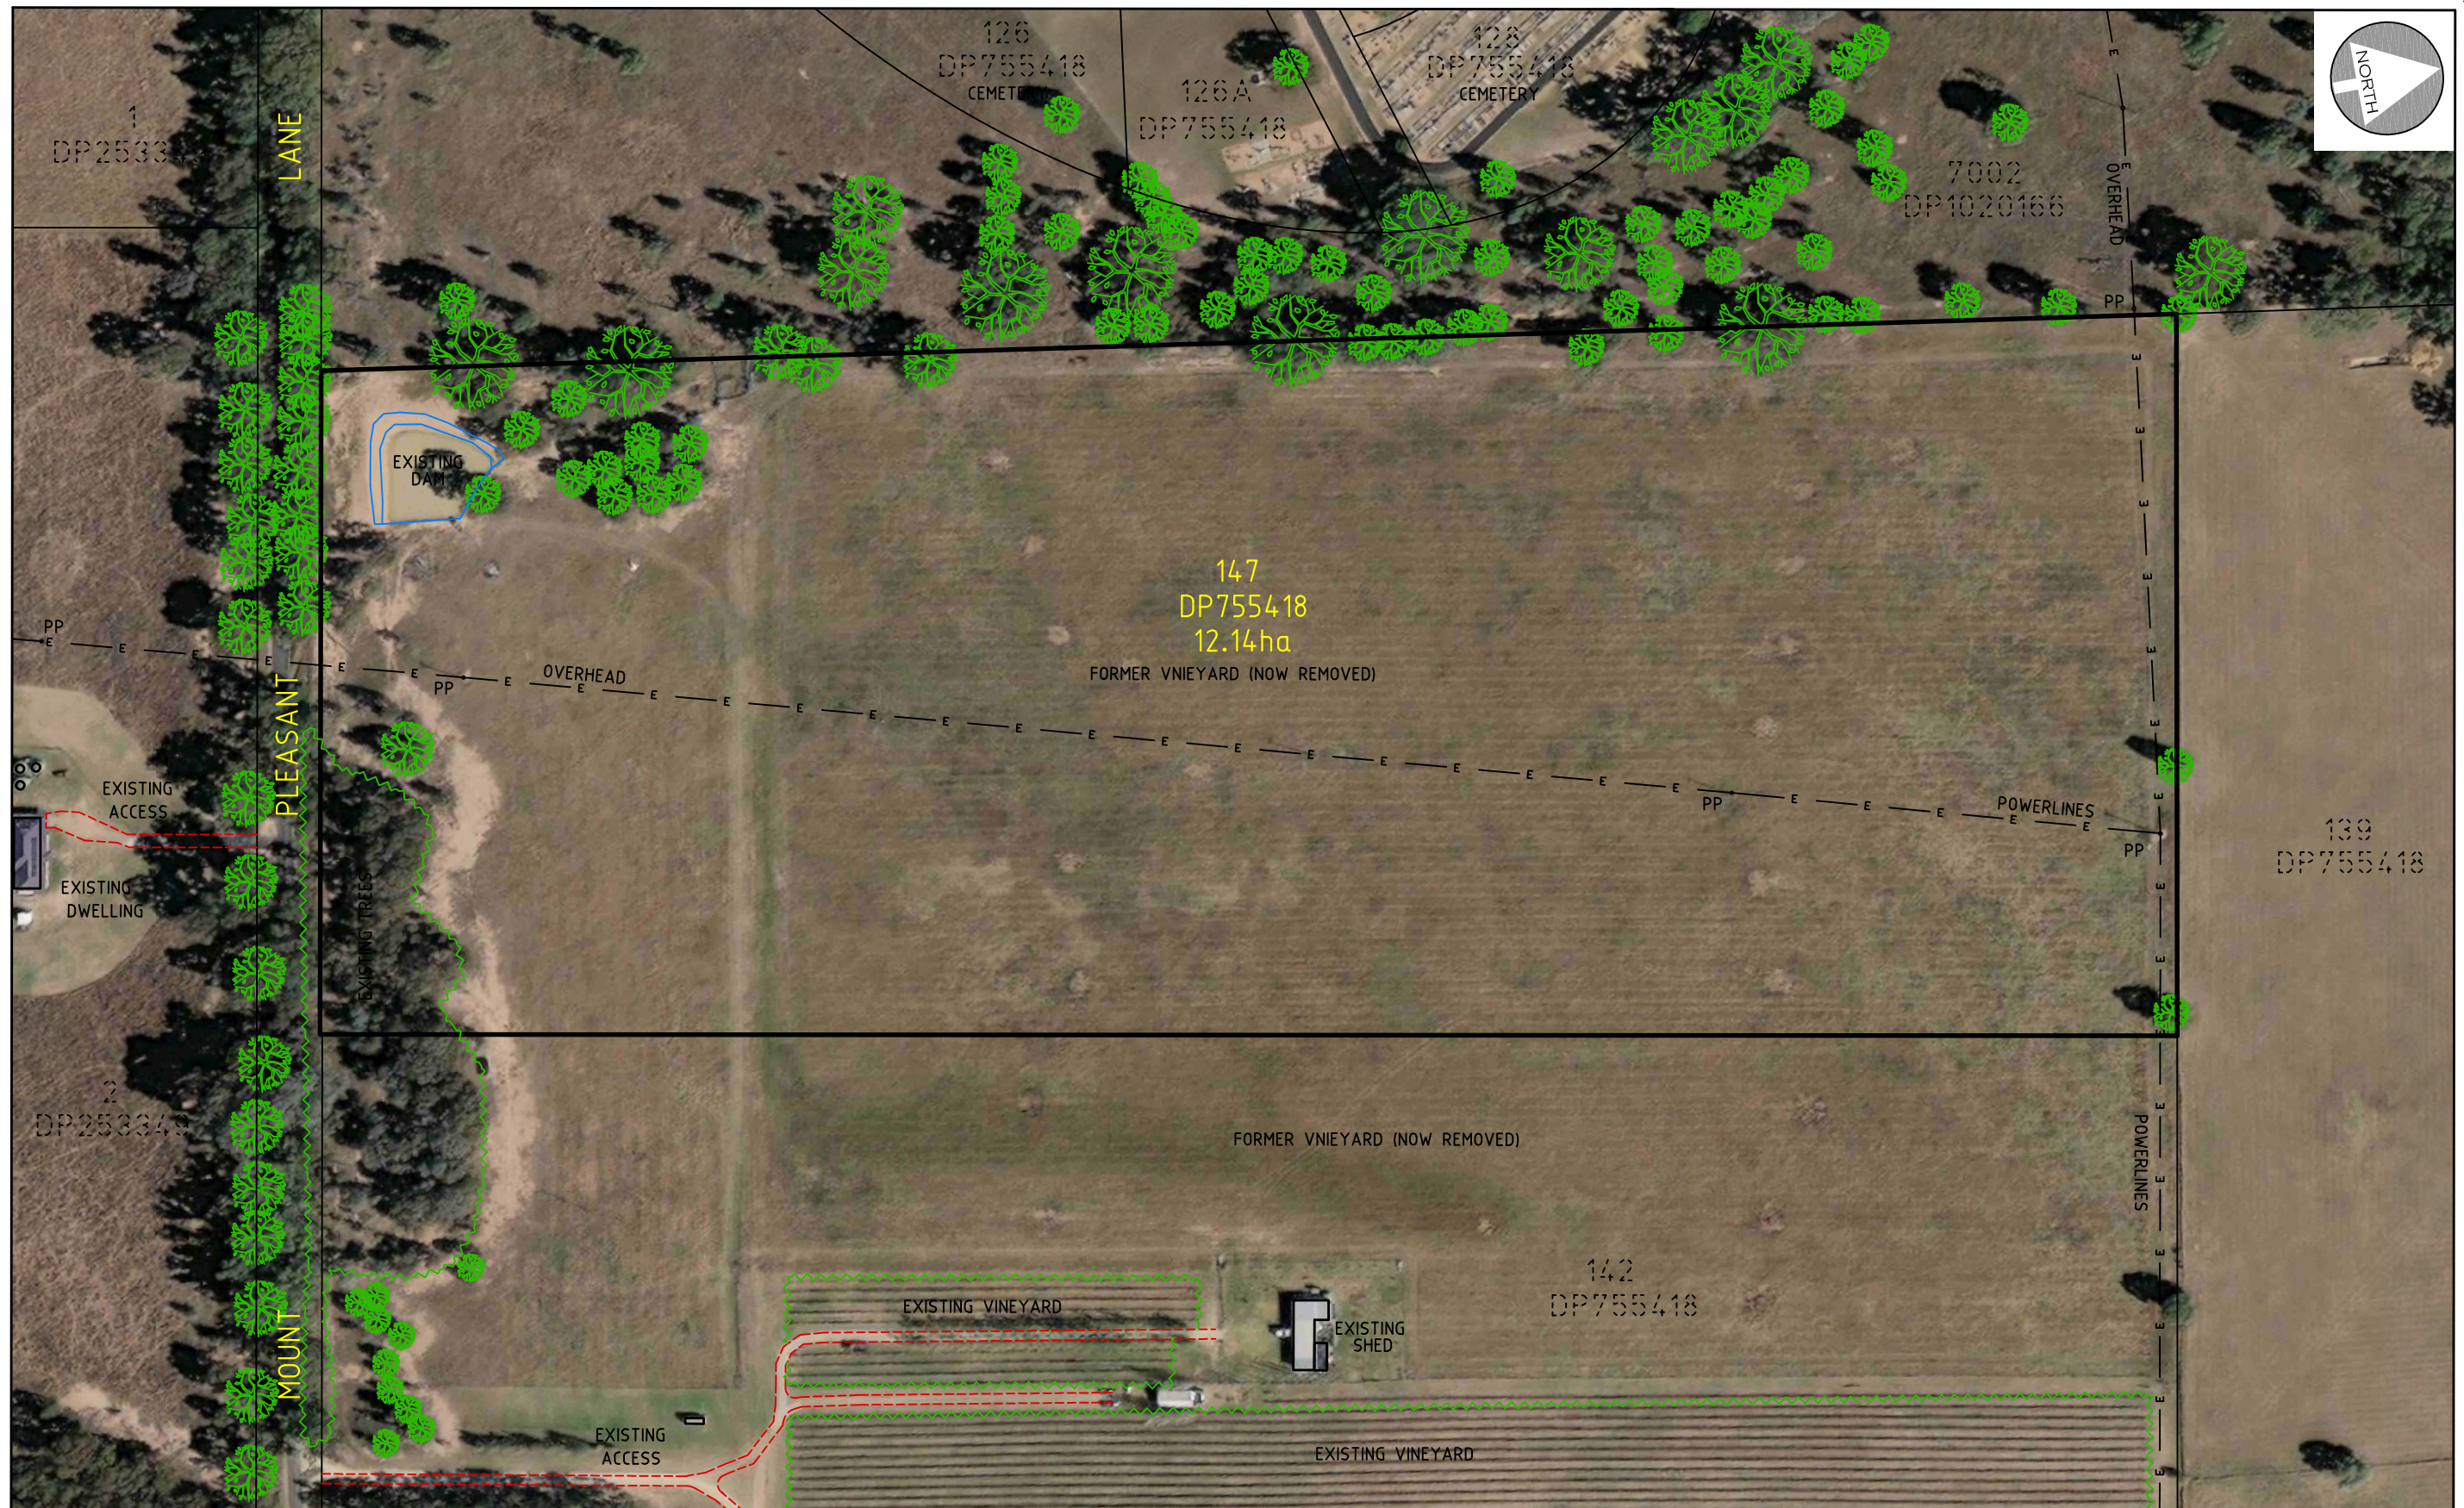

IMPORTANT NOTES <ul style="list-style-type: none">● THIS PLAN HAS BEEN PREPARED FOR DEVELOPMENT APPLICATION PURPOSES ONLY● ALL DIMENSIONS AND AREAS SHOWN ARE SUBJECT TO SURVEY● DO NOT RELY ON THIS PLAN FOR THE LOCATION & TYPE OF EASEMENTS THAT MAY AFFECT THE LAND. THESE SHOULD BE ASCERTAINED BY SURVEY SEARCH AND/OR FIELD SURVEY.● FUTURE EASEMENTS MAY BE REQUIRED FOR SERVICING OR OTHER REASONS, & AS SUCH ARE SUBJECT TO FINAL SURVEY AND/OR ENGINEERING DESIGN.● THE LOCATION OF BUILDINGS IS INDICATIVE ONLY AND TRUE POSITION IN RELATION TO BOUNDARIES IS SUBJECT TO SURVEY● DO NOT RELY ON THIS PLAN FOR CONTRACTUAL PURPOSES.	SCALE PLAN 1 : 2000 A3	PROPOSED SERVICED APARTMENTS LOT 147 DP 755418 No. 99 MOUNT PLEASANT LANE BUCKAROO FIGURE 2 - EXISTING BOUNDARIES & SITE DETAIL DATE: 10.08.2022 REFERENCE: 22028DA SHEET: 2 OF 4	 PETER BASHA PLANNING & DEVELOPMENT Phone : 6361 2955 Fax: 6360 4700 P.O. BOX 1827 ORANGE, NSW 2800
--	--	---	---

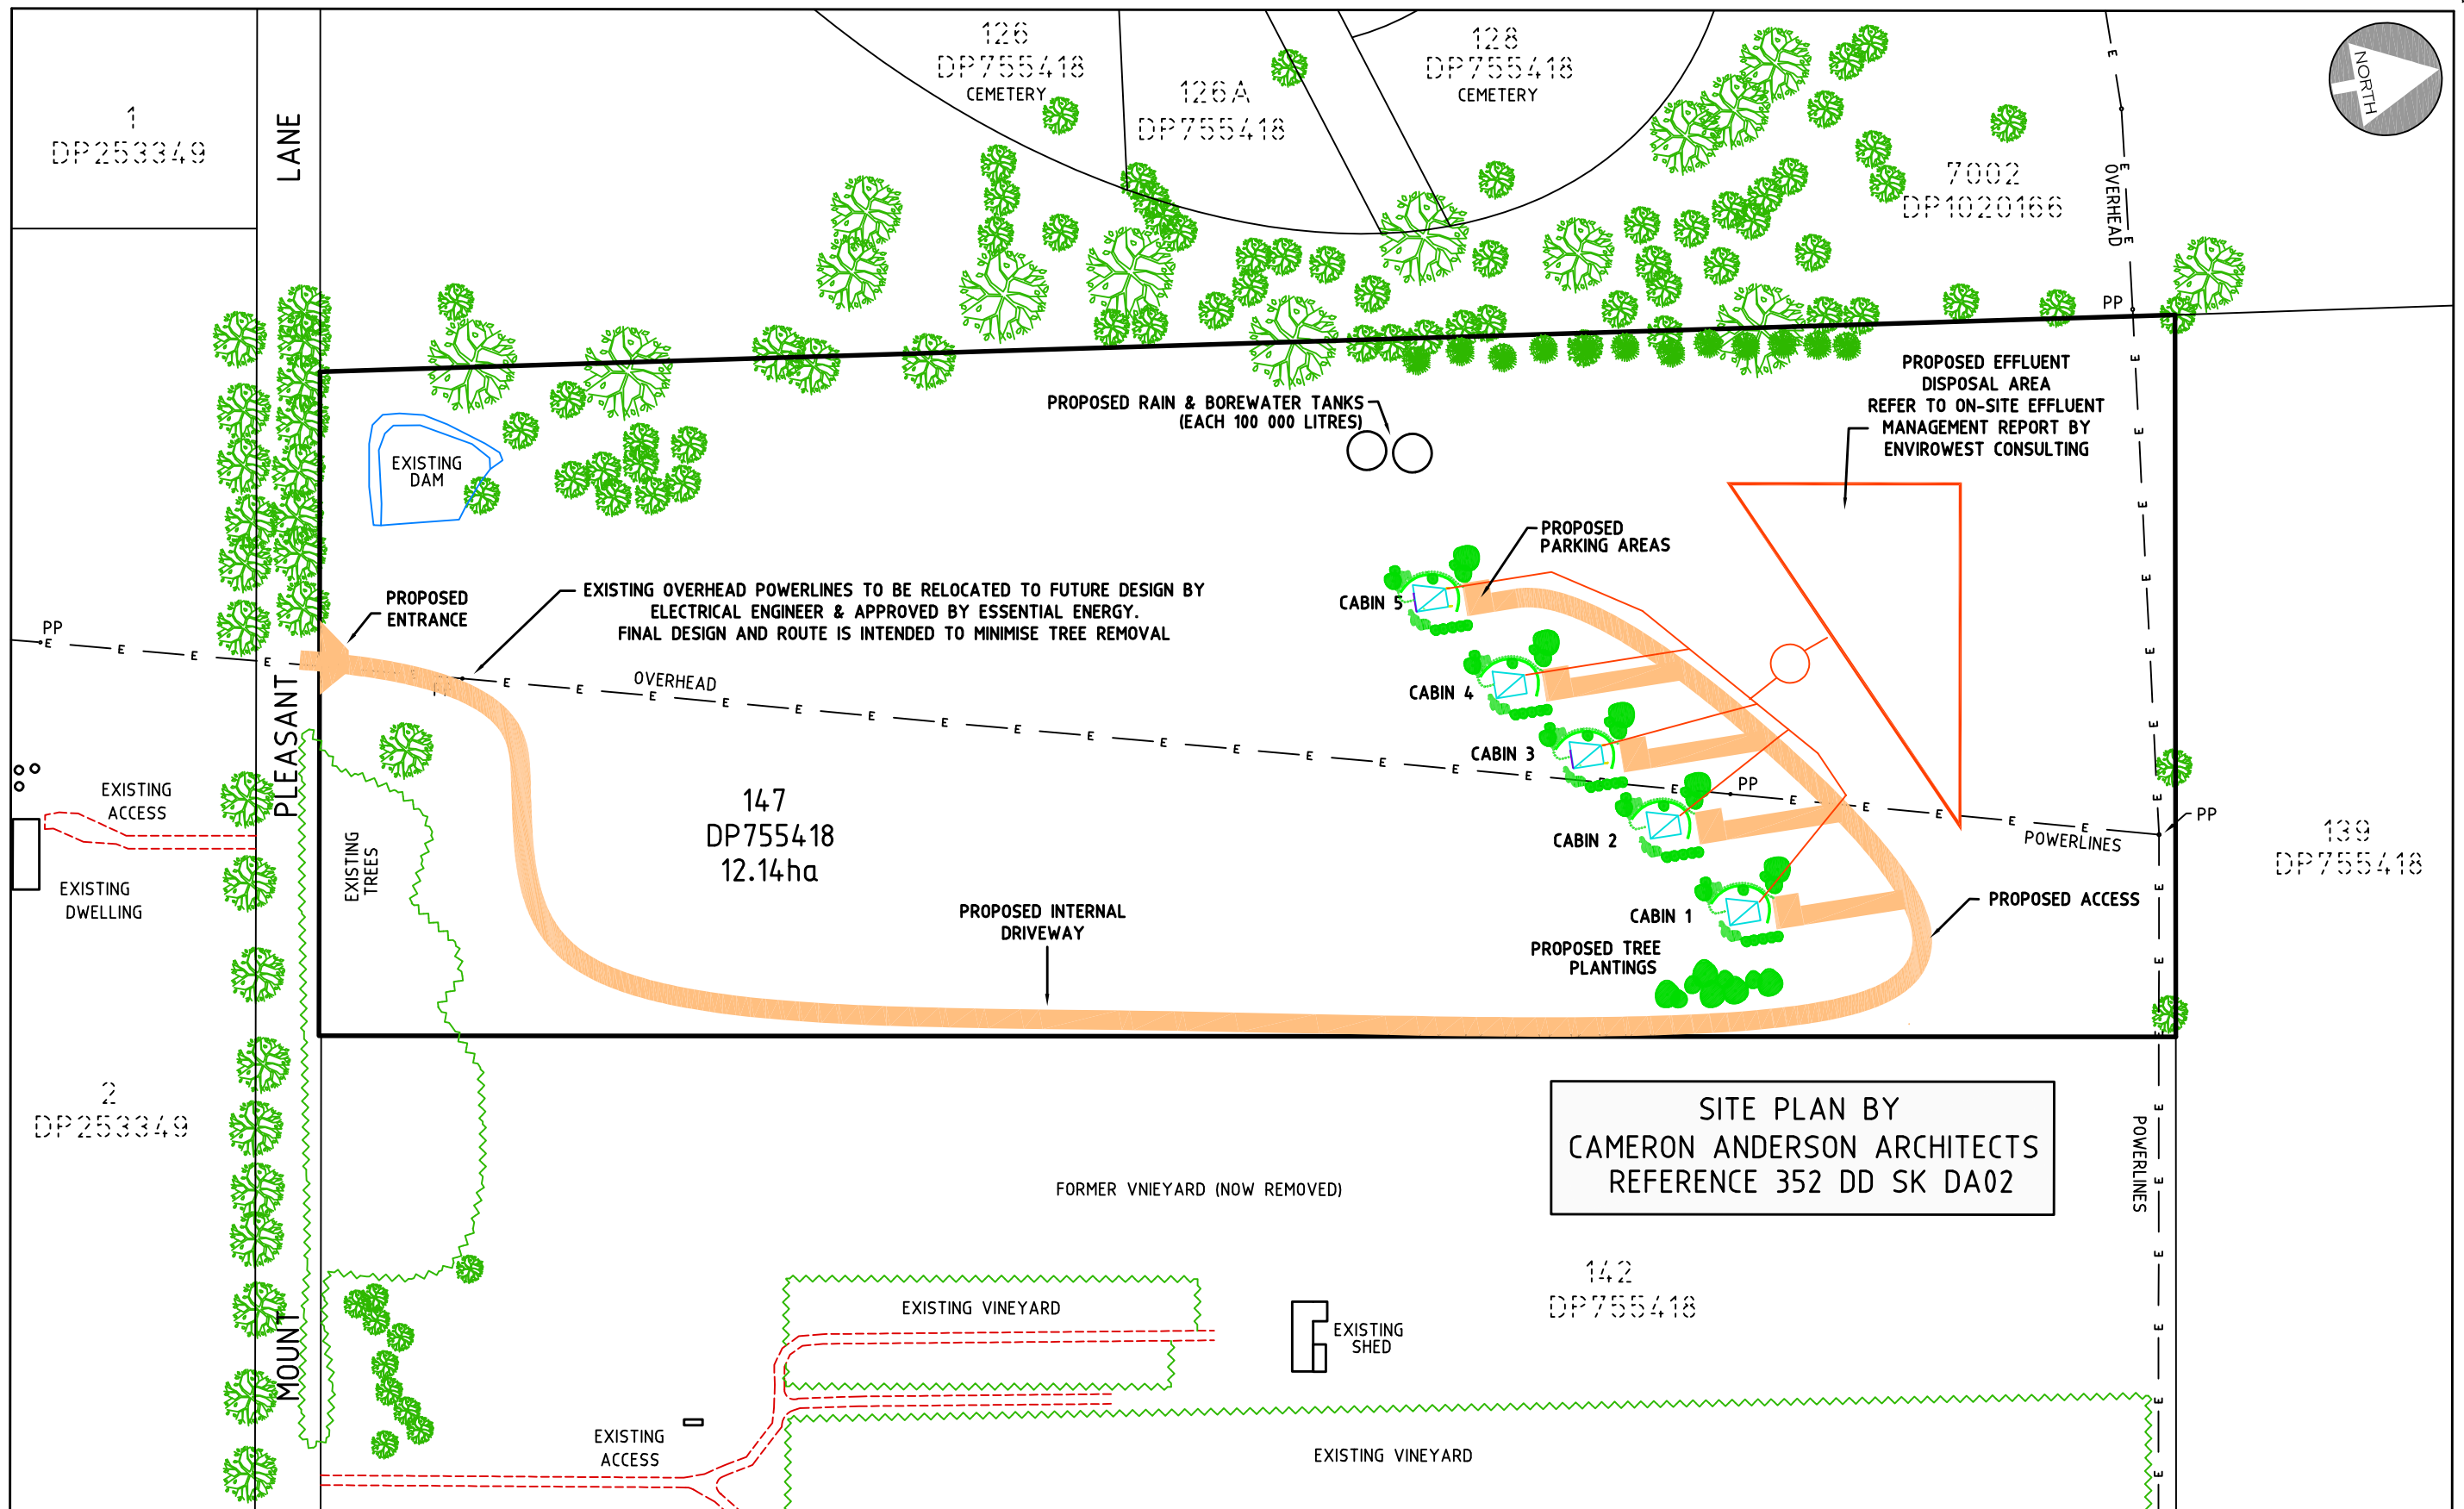

<p>IMPORTANT NOTES</p> <ul style="list-style-type: none"> THIS PLAN HAS BEEN PREPARED FOR DEVELOPMENT APPLICATION PURPOSES ONLY ALL DIMENSIONS AND AREAS SHOWN ARE SUBJECT TO SURVEY DO NOT RELY ON THIS PLAN FOR THE LOCATION & TYPE OF EASEMENTS THAT MAY AFFECT THE LAND. THESE SHOULD BE ASCERTAINED BY SURVEY SEARCH AND/OR FIELD SURVEY. FUTURE EASEMENTS MAY BE REQUIRED FOR SERVICING OR OTHER REASONS, & AS SUCH ARE SUBJECT TO FINAL SURVEY AND/OR ENGINEERING DESIGN. THE LOCATION OF BUILDINGS IS INDICATIVE ONLY AND TRUE POSITION IN RELATION TO BOUNDARIES IS SUBJECT TO SURVEY DO NOT RELY ON THIS PLAN FOR CONTRACTUAL PURPOSES. 	<p>SCALE</p> <p>0 25 50 75 100m</p> <p>PLAN 1 : 2000 A3</p>	<p>PROPOSED SERVICED APARTMENTS LOT 147 DP 755418 No. 99 MOUNT PLEASANT LANE BUCKAROO</p> <p>FIGURE 3 - PROPOSED SITE PLAN</p> <p>DATE: 10.08.2022 REFERENCE: 22028DA SHEET: 3 OF 4</p>	<p>PETER BASHA</p> <p>PLANNING & DEVELOPMENT Phone : 6361 2955 Fax: 6360 4700 P.O. BOX 1827 ORANGE, NSW 2800</p>
--	--	---	---



IMPORTANT NOTES <ul style="list-style-type: none">THIS PLAN HAS BEEN PREPARED FOR DEVELOPMENT APPLICATION PURPOSES ONLYALL DIMENSIONS AND AREAS SHOWN ARE SUBJECT TO SURVEYDO NOT RELY ON THIS PLAN FOR THE LOCATION & TYPE OF EASEMENTS THAT MAY AFFECT THE LAND. THESE SHOULD BE ASCERTAINED BY SURVEY SEARCH AND/OR FIELD SURVEY.FUTURE EASEMENTS MAY BE REQUIRED FOR SERVICING OR OTHER REASONS, & AS SUCH ARE SUBJECT TO FINAL SURVEY AND/OR ENGINEERING DESIGN.THE LOCATION OF BUILDINGS IS INDICATIVE ONLY AND TRUE POSITION IN RELATION TO BOUNDARIES IS SUBJECT TO SURVEYDO NOT RELY ON THIS PLAN FOR CONTRACTUAL PURPOSES.	SCALE PLAN 1 : 6000 A3	PROPOSED SERVICED APARTMENTS LOT 147 DP 755418 No. 99 MOUNT PLEASANT LANE BUCKAROO FIGURE 4 - SURROUNDING LANDUSE DATE: 10.08.2022 REFERENCE: 22028DA SHEET: 4 OF 4	 PETER BASHA PLANNING & DEVELOPMENT Phone : 6361 2955 Fax: 6360 4700 P.O. BOX 1827 ORANGE, NSW 2800
--	---	---	---