




LEGEND


| | |
|--|-------------------------------------|
| | BOUNDARY LINE |
| | ADJACENT BOUNDARY |
| | FENCE LINE |
| | OVERHEAD POWER LINE |
| | UNDERGROUND WATER LINE |
| | UNDERGROUND TELECOMMUNICATIONS LINE |
| | POWER POLE |
| | ELECTRICITY PYLON |

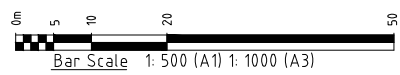

NOTES:

1. FEATURES SHOWN TO SCALE ACCURACY.
2. THIS PLAN IS SUITABLE FOR DETAILED PLANNING AND DESIGN AT THE SCALE/S STATED. THE PLAN MAY NOT BE SUITABLE FOR ANY OTHER PURPOSE OR FOR USE AT ANY OTHER SCALE/S.
3. CONTOUR INTERVAL: 0.5m.
4. THE BOUNDARIES SHOWN ARE APPROXIMATE ONLY. THE BOUNDARIES SHOWN HAVE BEEN COMPILED FROM THE RELEVANT DEPOSITED PLANS. FURTHER SURVEY WILL BE REQUIRED IF CONSTRUCTION IS TO TAKE PLACE ON OR ADJACENT TO THE BOUNDARIES.
5. DURING THE COURSE OF THIS SURVEY NO INVESTIGATION HAS BEEN UNDERTAKEN TO DETERMINE THE EXISTENCE OF ANY POSSIBLE SUBTERRANEAN ENCROACHMENTS.

| Ed. | Date | Amendment |
|-----|----------|---------------|
| H | | |
| G | | |
| F | | |
| E | | |
| D | | |
| C | | |
| B | 19.08.22 | DA SUBMISSION |
| A | 14.03.22 | INITIAL ISSUE |

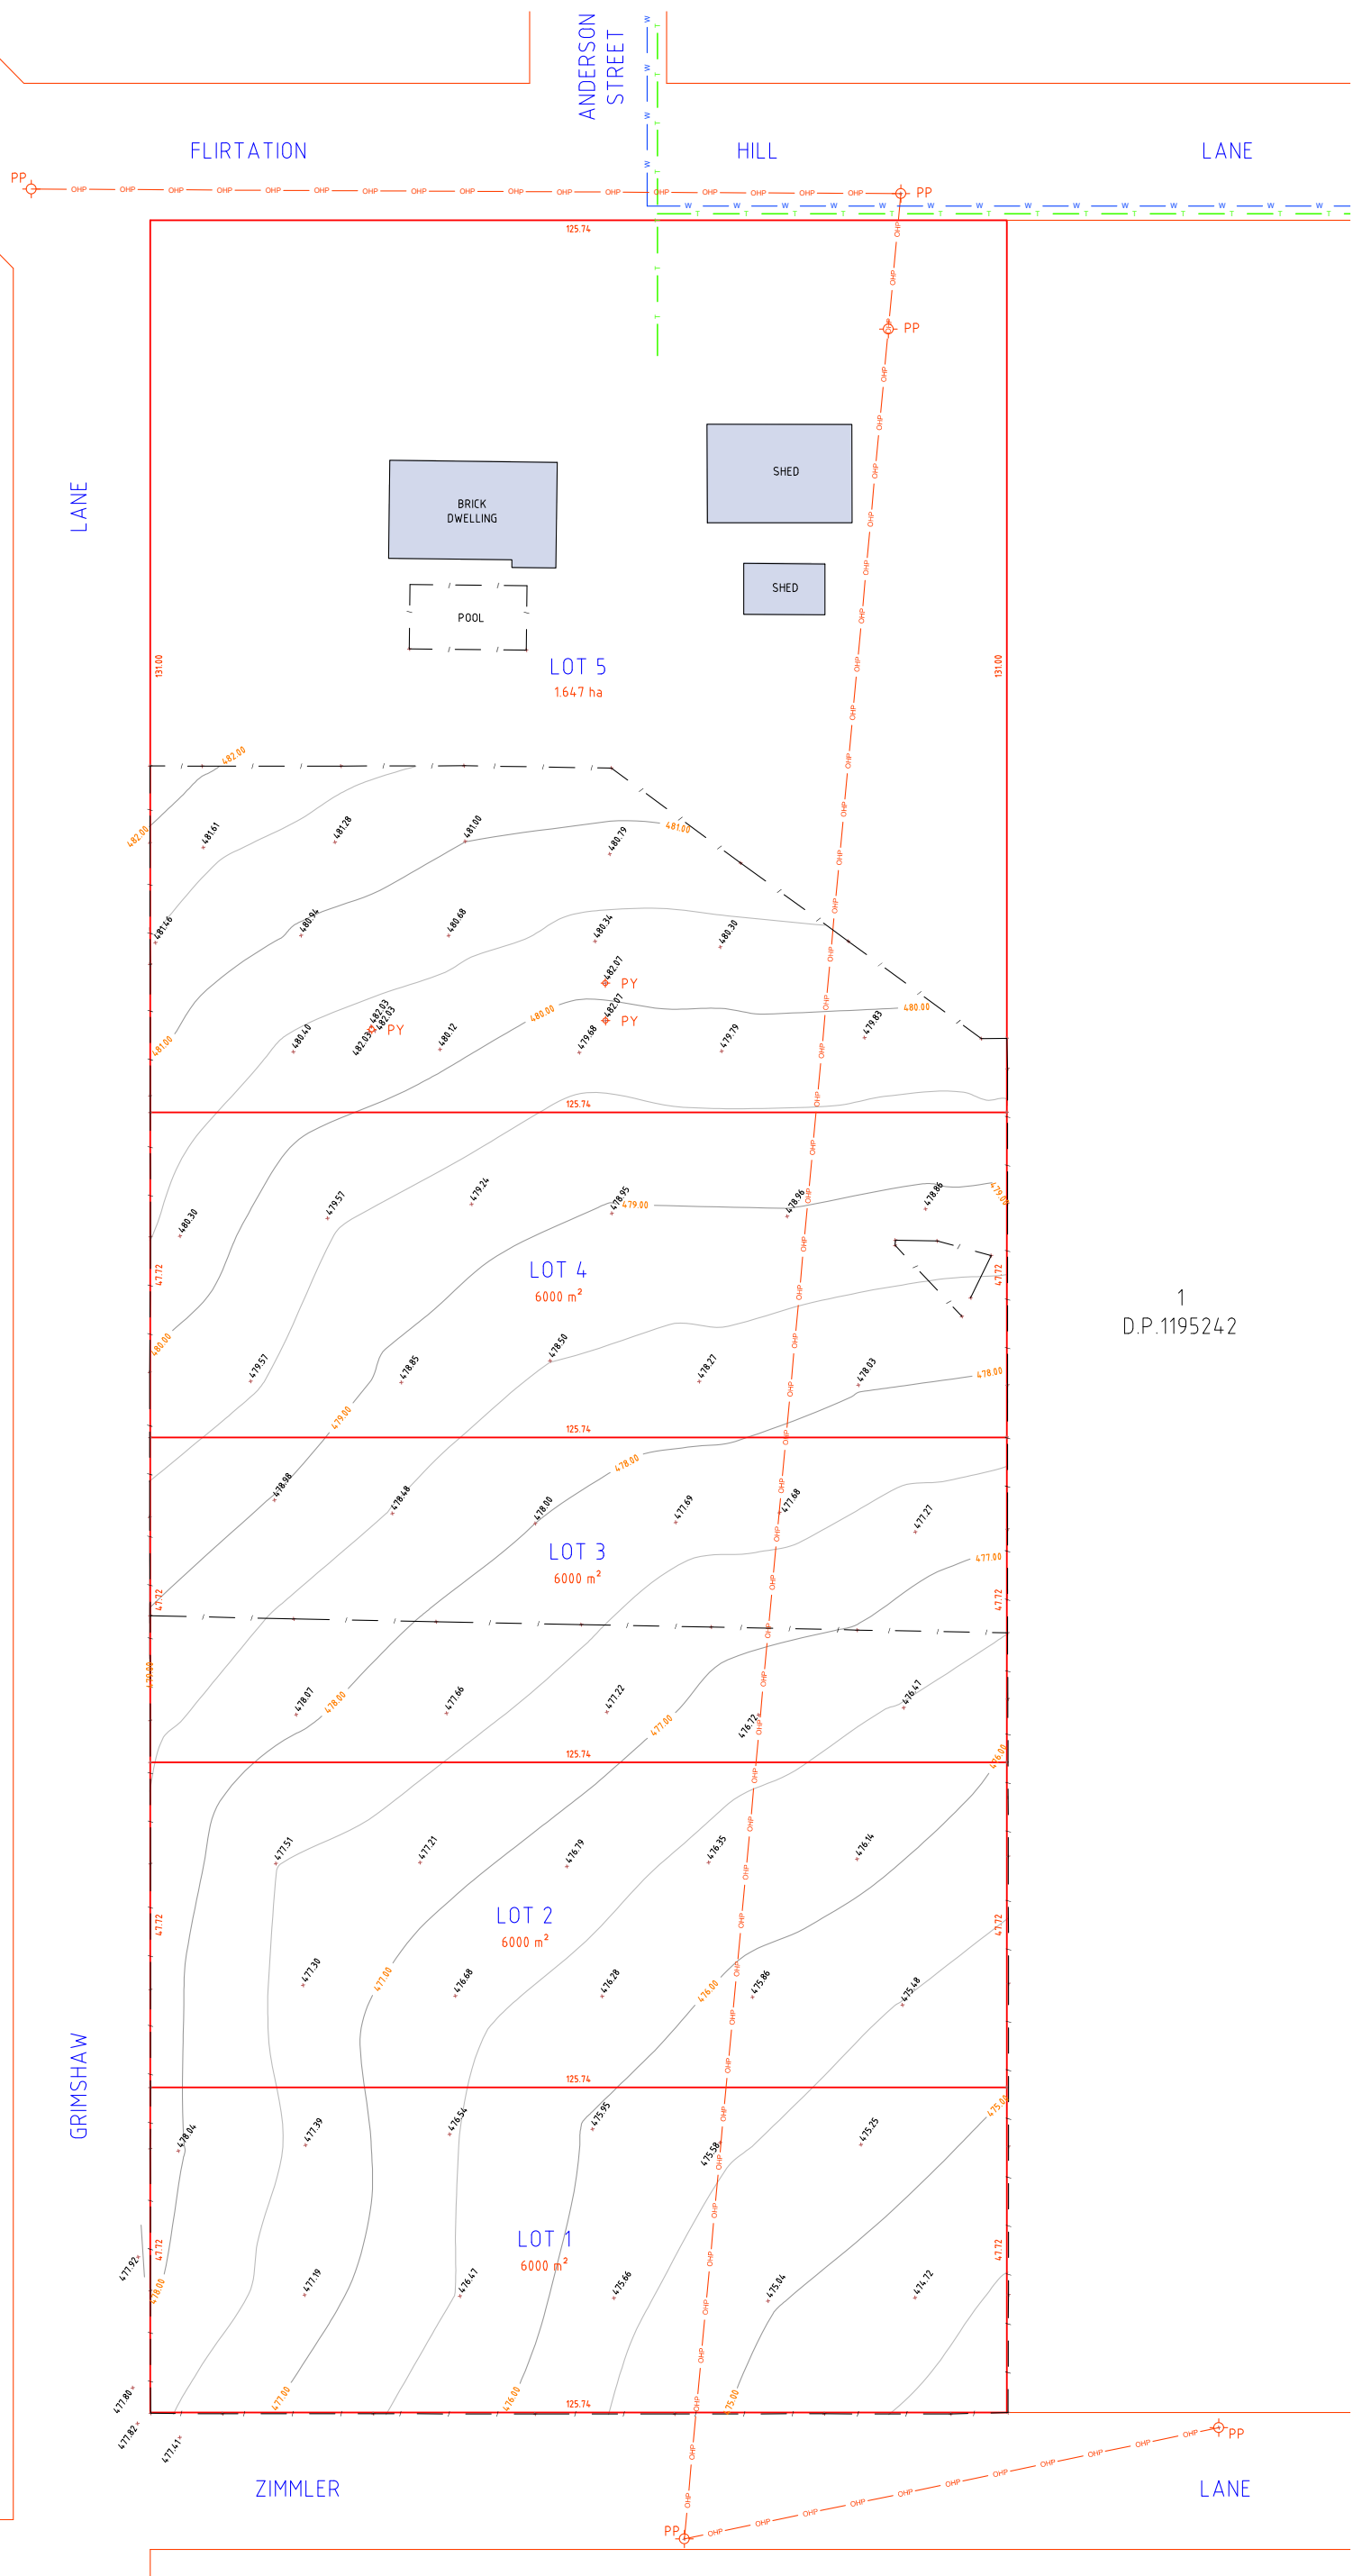

1
D.P.1195242

THIS PLAN IS COPYRIGHT AND SHALL REMAIN THE PROPERTY OF DE WITT CONSULTING. THE CLIENT NAMED ON THE PLAN IS GRANTED A LICENCE TO USE THE INFORMATION. USING THE INFORMATION CONTAINED IN THIS PLAN IS PROHIBITED UNLESS WRITTEN APPROVAL IS GRANTED BY DE WITT CONSULTING. THE PLAN AND INFORMATION MAY ONLY BE USED FOR THE PURPOSE FOR WHICH THE PLAN WAS DESIGNED.

de Witt Consulting
planning ■ surveying ■ project management

HUNTER REGION
7 Canberra Street Charlestown
PO Box 850 Charlestown NSW 2290
P 02 4942 5441 F 02 4942 5301
E admin@de Witt Consulting.com.au

WESTERN REGION
87 Herbert Street Gulgong
PO Box 232 Gulgong NSW 2852
P 02 6374 2911 F 02 6374 2922
ABN 23 104 067 405

| | |
|-------|---|
| TITLE | PROPOSED SUBDIVISION OF LOT 158 D.P.755433 |
|-------|---|

| | | |
|--|--|--------------|
| JOB ADDRESS: 6 FLIRTATION HILL LANE, GULGONG | REV | JOB REF: |
| CLIENT: LEE & JAN CUNNINGHAM | B | 13119 |
| SCALE: A1 1:500 A3 1:1000 | ORIGIN OF LEVELS | DRAWN |
| SURVEY DATE: N/A | N/A | CJ |
| PLAN DATE: 19.08.22 | CHECKED | JL |
| DATUM: - | APPROVED | JL |
| CAD REF: 13119-MF220817 | DRAWING REF: 13119-PROPOSED SUBDIVISION-19.08.22 | |
| | SHEET No | 1/1 |