



MID WINTER - 9AM




MID WINTER - 12 MIDDAY

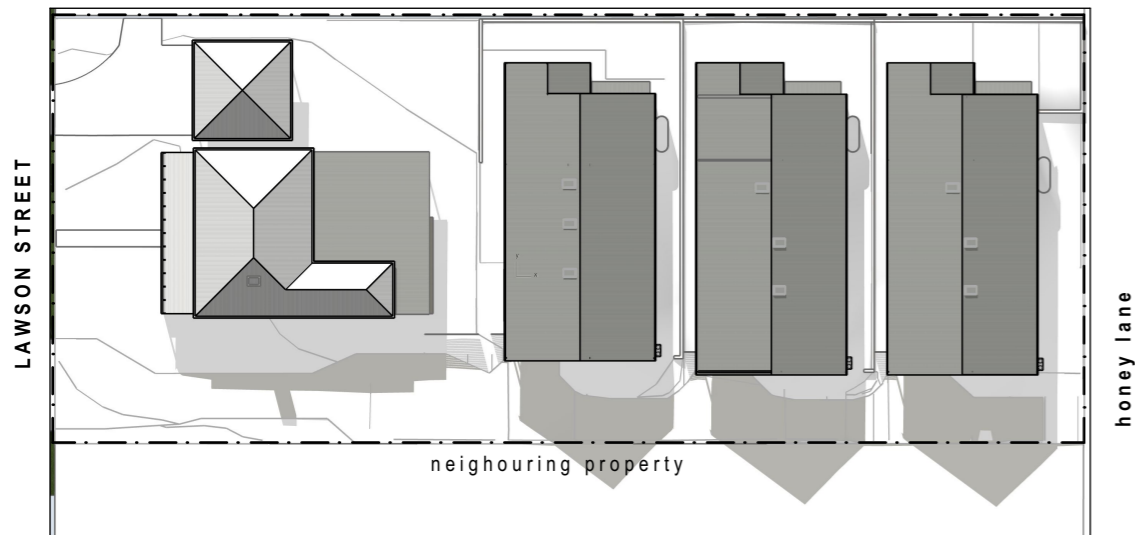


MID WINTER - 3 PM

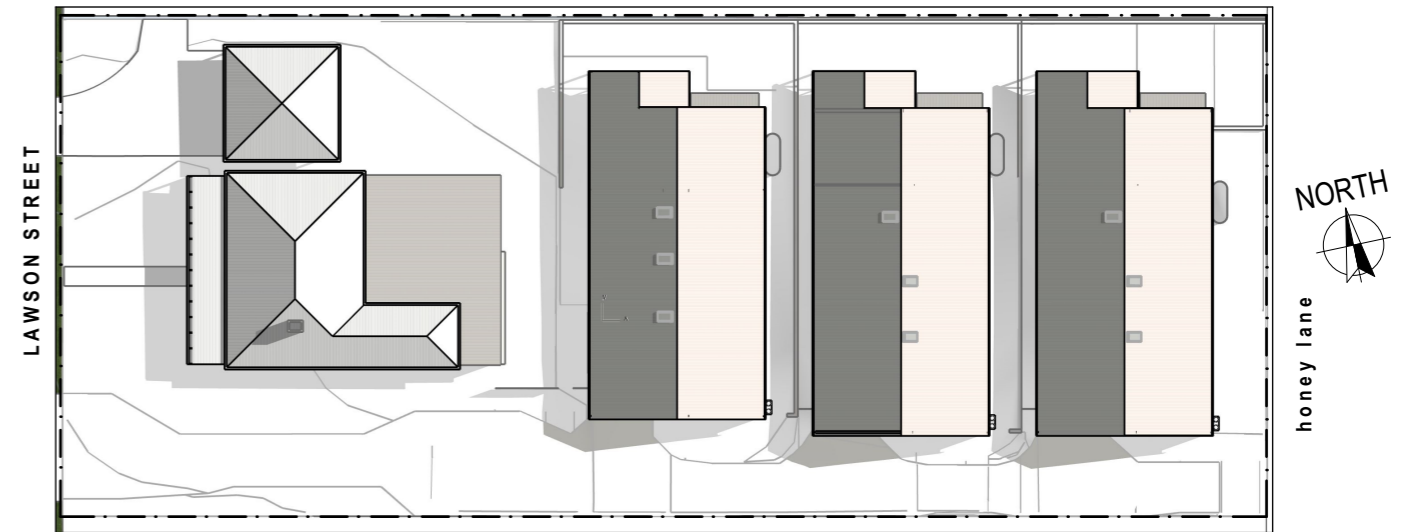

MID SUMMER - 9AM

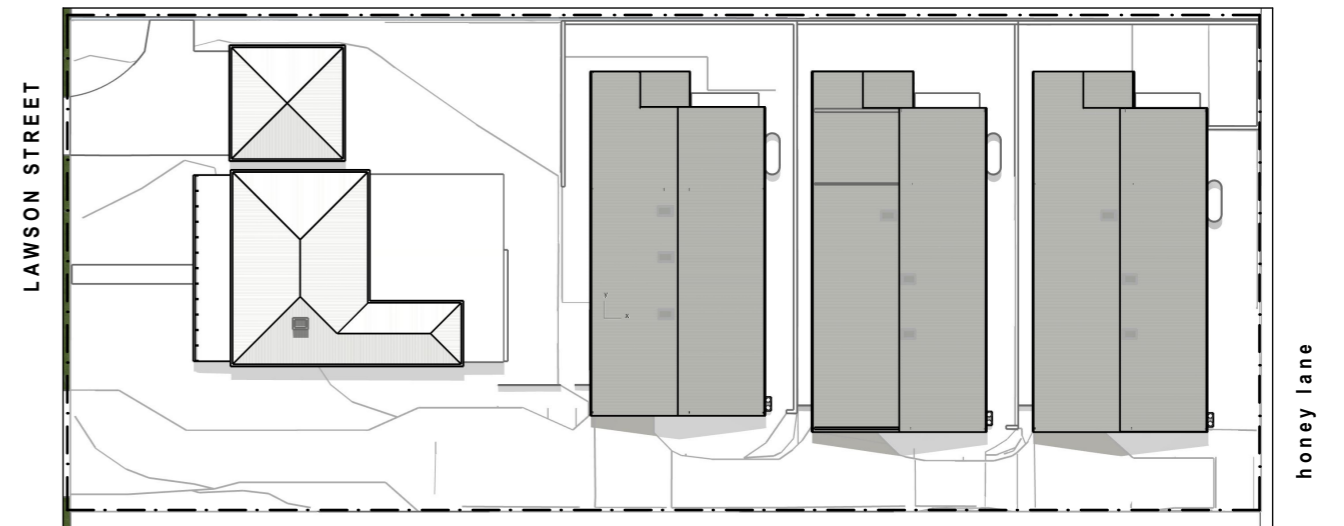

MID SUMMER - 12 PM

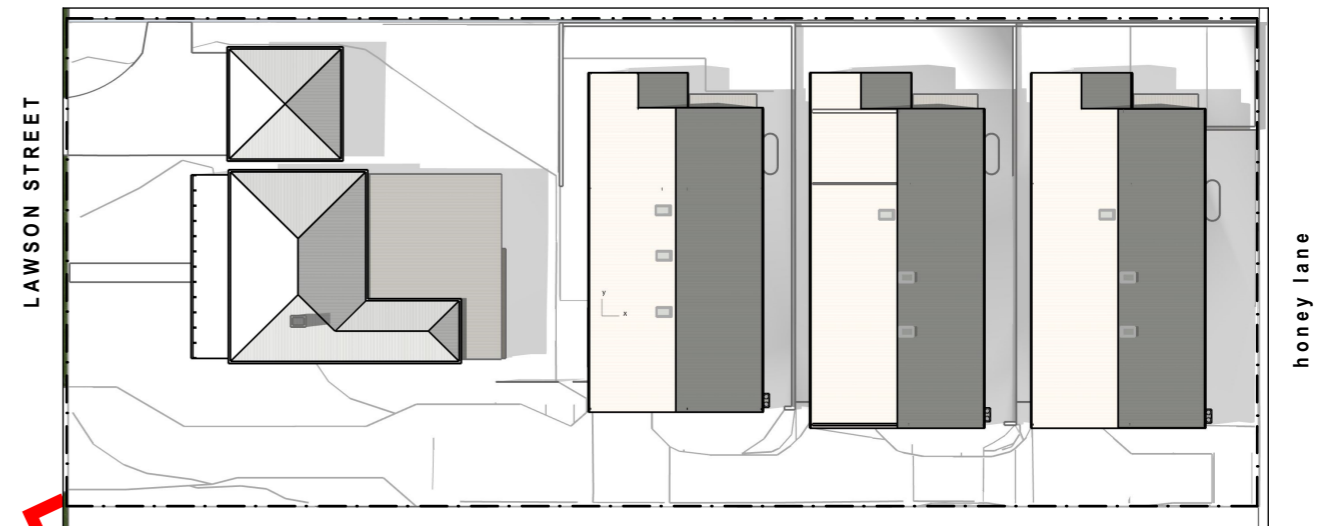

MID SUMMER - 3 PM

NOTE:
 1. THIS DRAWING TO BE READ IN CONJUNCTION WITH SPECIFICATIONS / STRUCTURAL ENGINEER DRAWINGS / SURVEYOR AND OTHER CONSULTANT DOCUMENTATION APPLICABLE TO THIS PROJECT
 2. ALL BOUNDARIES AND SITE LEVELS ARE SUBJECT TO SURVEY
 3. ALL WORK TO BE CONSTRUCTED IN ACCORDANCE WITH CURRENT BUILDING REGULATIONS INCLUDING BUT NOT LIMITED TO:
 BUILDING CODE OF AUSTRALIA NATIONAL CONSTRUCTION CODE - BCA NCC
 PLUMBING CODE OF AUSTRALIA (BCA NCC)
 AUSTRALIAN STANDARDS & OTHER REGULATORY AUTHORITIES
 4. ALL WORKS TO BE UNDERTAKEN BY LICENSED BUILDER AND LICENSED SUBCONTRACTORS
 5. BUILDER TO CHECK ALL DIMENSIONS ON SITE PRIOR TO COMMENCEMENT OF WORK
 6. MATERIALS AND FINISHES TO BE AS SPECIFIED ON THE DRAWINGS. CHANGES PERMITTED BY OWNER APPROVAL ONLY
 7. ALL DIMENSIONS IN MILLIMETERS UNLESS OTHERWISE STATED. WRITTEN DIMENSIONS TO BE USED. DO NOT SCALE DRAWINGS
 8. THESE DRAWINGS ARE SUBJECT TO COPYRIGHT - NO PART OF THIS DRAWING MAY BE REPRODUCED WITHOUT WRITTEN CONSENT OF PREFERRED DESIGN & DRAFTING

FINAL DRAFT FOR

REV	DATE	AMENDMENT
A	7.2.22	

BUILDING CLASSIFICATION: 1a

D.P. NUMBER: LOT 3 DP758721
 SITE AREA: 1947 m2
 DATE: 7.2.22
 DRAWN: M Palmer
 SCALE: 1:100, 1:250, U.N.O.

CLIENT: EDEN ENTERPRISES
PROJECT: MULTI RES DEVELOPMENT & SUBDIVISION
SITE ADDRESS: 81 LAWSON STREET MUDGEES 2850
SHEET DESCRIPTION: SHADOW DIAGRAMS



Preferred Design & Drafting



30 Lewis Street Mudgee NSW 2850
 ph: 0263724397 Mob: 0429600160
 email: marian@preferred-design.com.au

DRAWING No:
16 of 18

PROJECT No:
108.21