


**Detail 'A'**

**Min- 300mm Concrete pipeline**, installed in accordance with Rocla Steel reinforced concrete pipe installation manual, and the following Australian Standards:


**AS/NZS 3725:2007** Design for installation of buried concrete pipes or **AS 4139**, Fibre reinforced concrete pipes, to be selected for use in below-ground applications

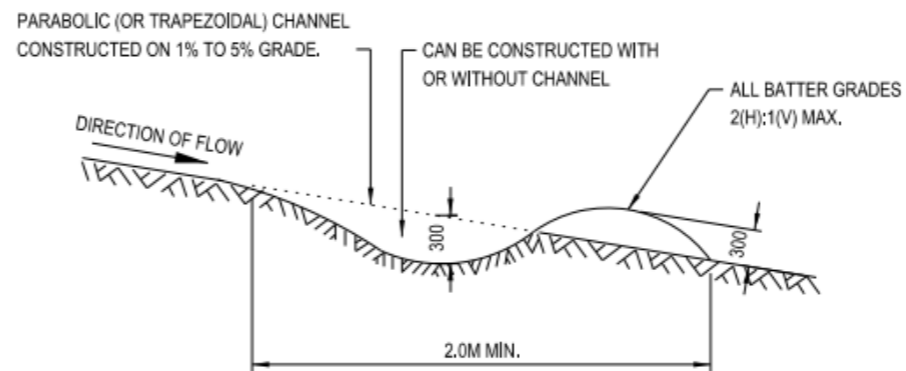


**TYPICAL CROSS SECTION OF PERMANENT DIVERSION BANK**

<b>MCS</b>		
Mudgee Complete Services	Site layout Detail	Date: 09/07/2022
Rev: B	LIC:39776C	checked
Page: 1 of 3	Drawn:Z Smith	


## All Retaining Walls detail

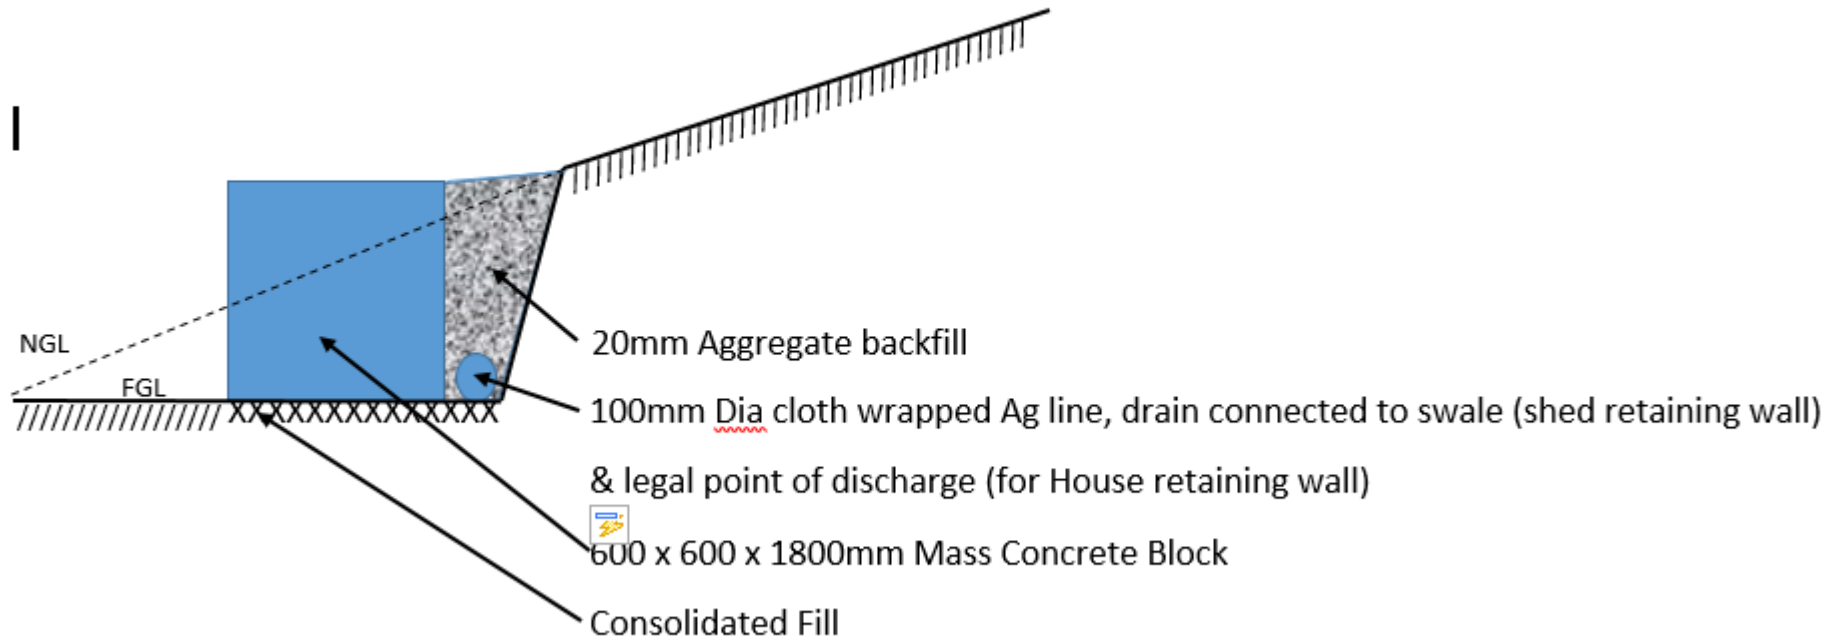

<b>MCS</b>		
Mudgee Complete Services	<b>Retaining Wall Detail</b>	<b>Date:</b> 09/07/2022
Rev: B	LIC:39776C	checked
Page: 2 of 3	<b>Drawn:</b> Z Smith	

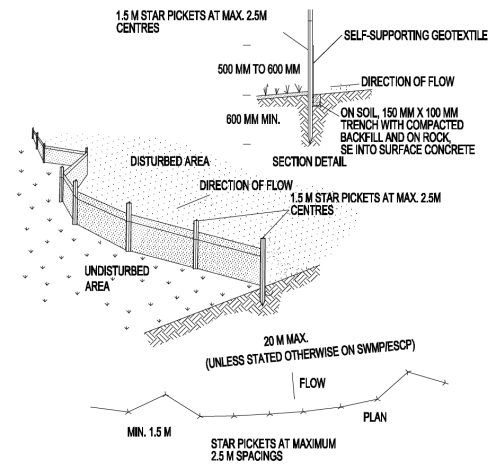

**SEDIMENT CONTROL**

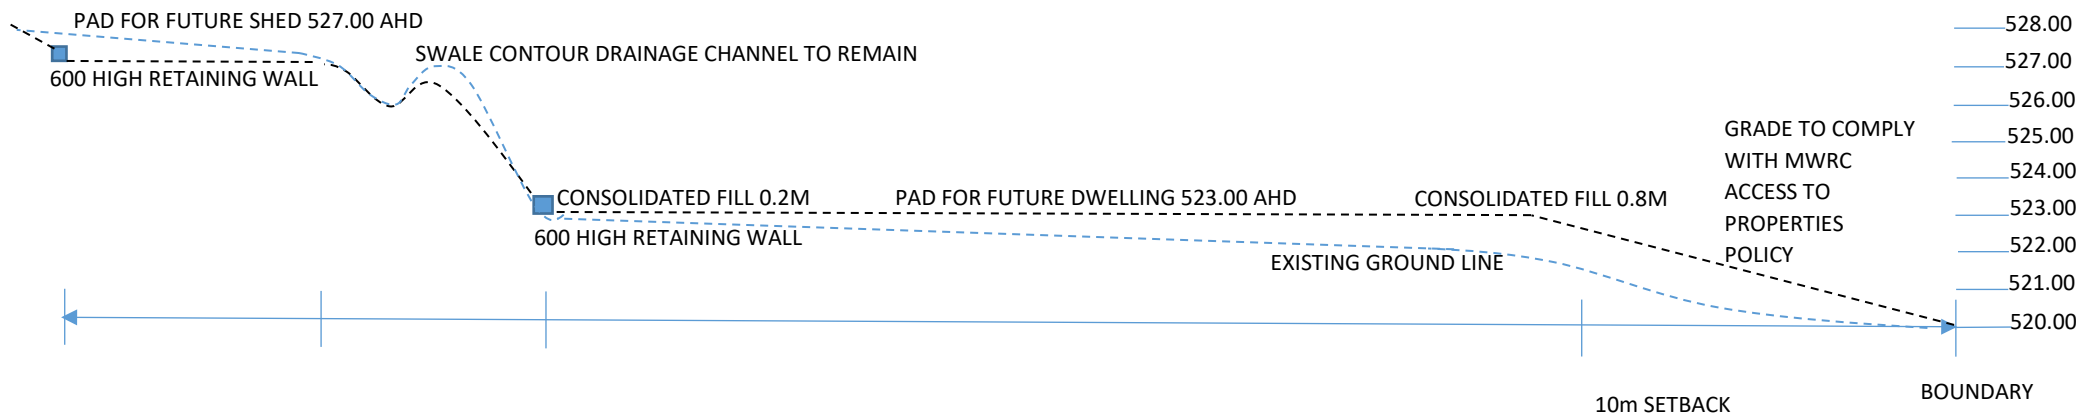

**CUT AND FILL DETAILS**

SCALE 1:200 @ A4

<p><b>MCS</b> Mudgee Complete Services</p>	<p><b>Cut and Fill Detail</b></p>	<p><b>Date:</b> 09/07/2022</p>	
	<p>Rev: B</p>	<p>LIC:39776C</p>	<p>checked</p>
	<p>Page: 3 of 3</p>	<p>Drawn:Z Smith</p>	