


BELMORE STREET

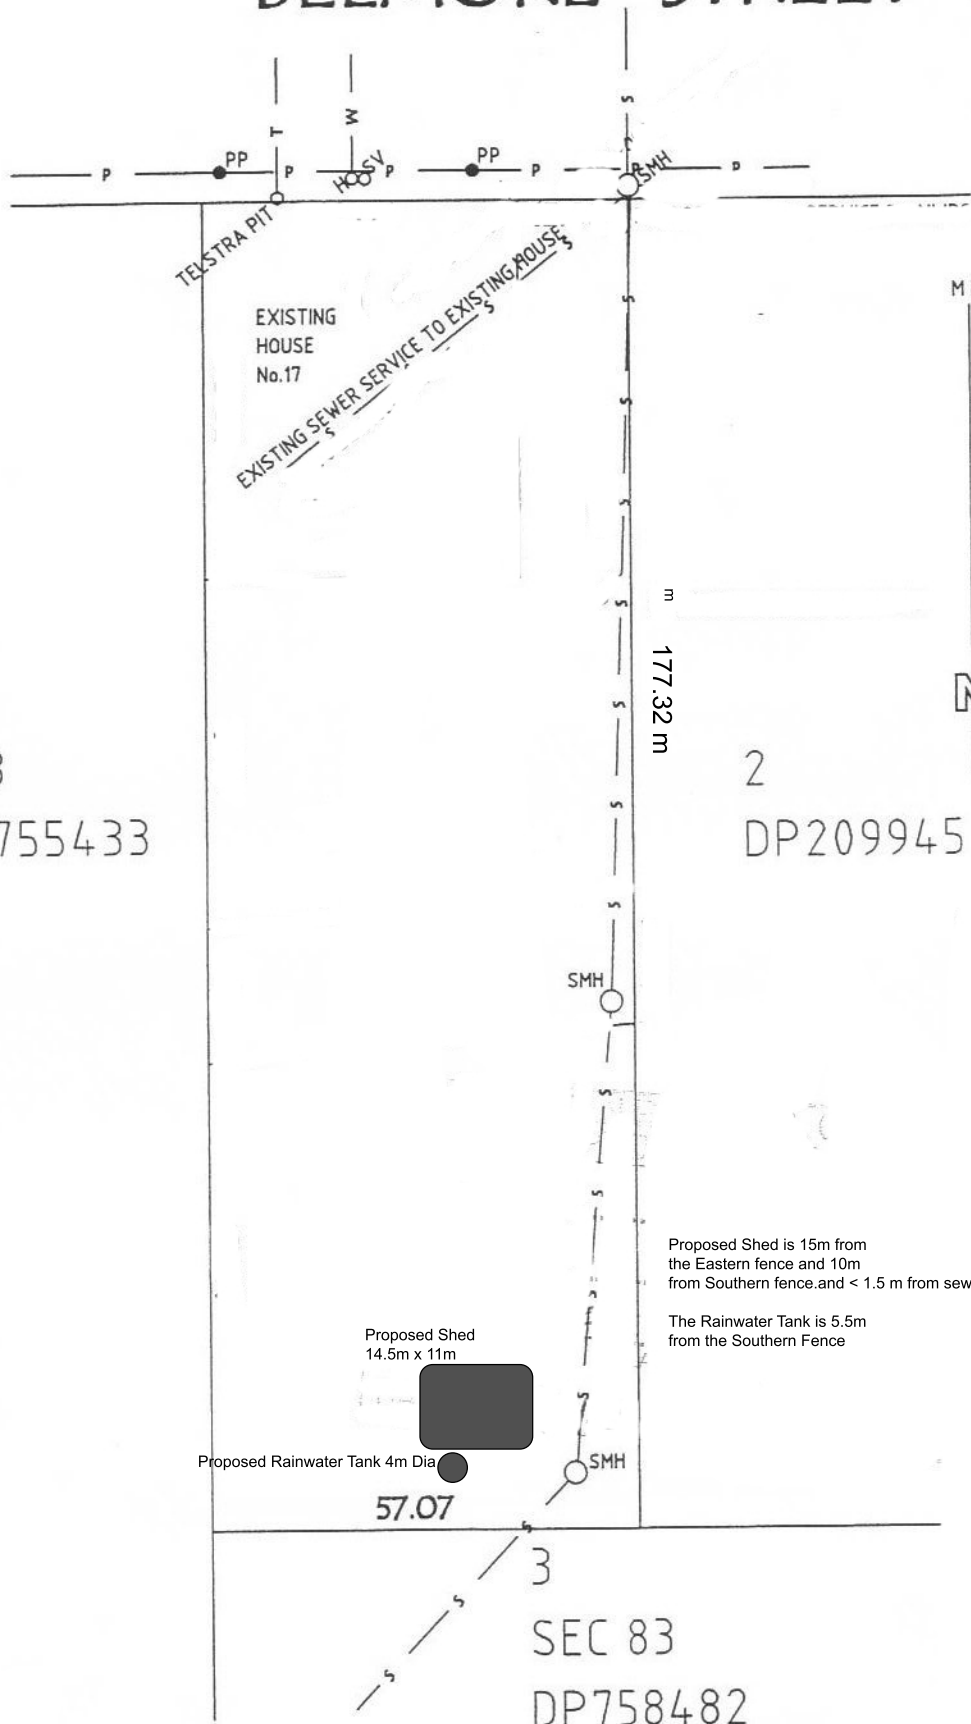

LOT 1
DP209945

Scale
1:1000 (A4)

293
DP755433

2
DP209945

Proposed Shed is 15m from the Eastern fence and 10m from Southern fence and < 1.5 m from sewage line.

The Rainwater Tank is 5.5m from the Southern Fence

Proposed Shed
14.5m x 11m

Proposed Rainwater Tank 4m Dia

57.07

3
SEC 83
DP758482