


DEVELOPMENT APPLICATION MODIFICATION - SEC 4.55 PROPOSED ADEN HOTEL UPGRADE - 1 SYDNEY ROAD MUDGEES NSW 2850




S4.55 ARCHITECTURAL DRAWING LIST		
NUMBER	TITLE	Current Revision
S455 - A001	COVER	A
S455 - A090	SITE & ROOF PLAN	A
S455 - A100	GROUND FLOOR	A
S455 - A101	LEVEL 1	A
S455 - A150	NORTHERN AND SOUTHERN ELEVATIONS	A
S455 - A151	EASTERN AND WESTERN ELEVATIONS	A
S455 - A152	ELEVATION SOUTH	A
S455 - A160	SECTION A-A	A
S455 - A700	SHADOW DIAGRAMS - WINTER SOLSTICE	A
S455 - A701	SHADOW DIAGRAMS - SPRING SOLSTICE	A

SCALE: @A1	JOB NO: 2020		
DRAWING No: S455 - A001	REV A		
A	D.A. AMENDMENT (SEC 4.55)	07/07/2022	
ISSUE	AMENDMENT DESCRIPTION	DATE	



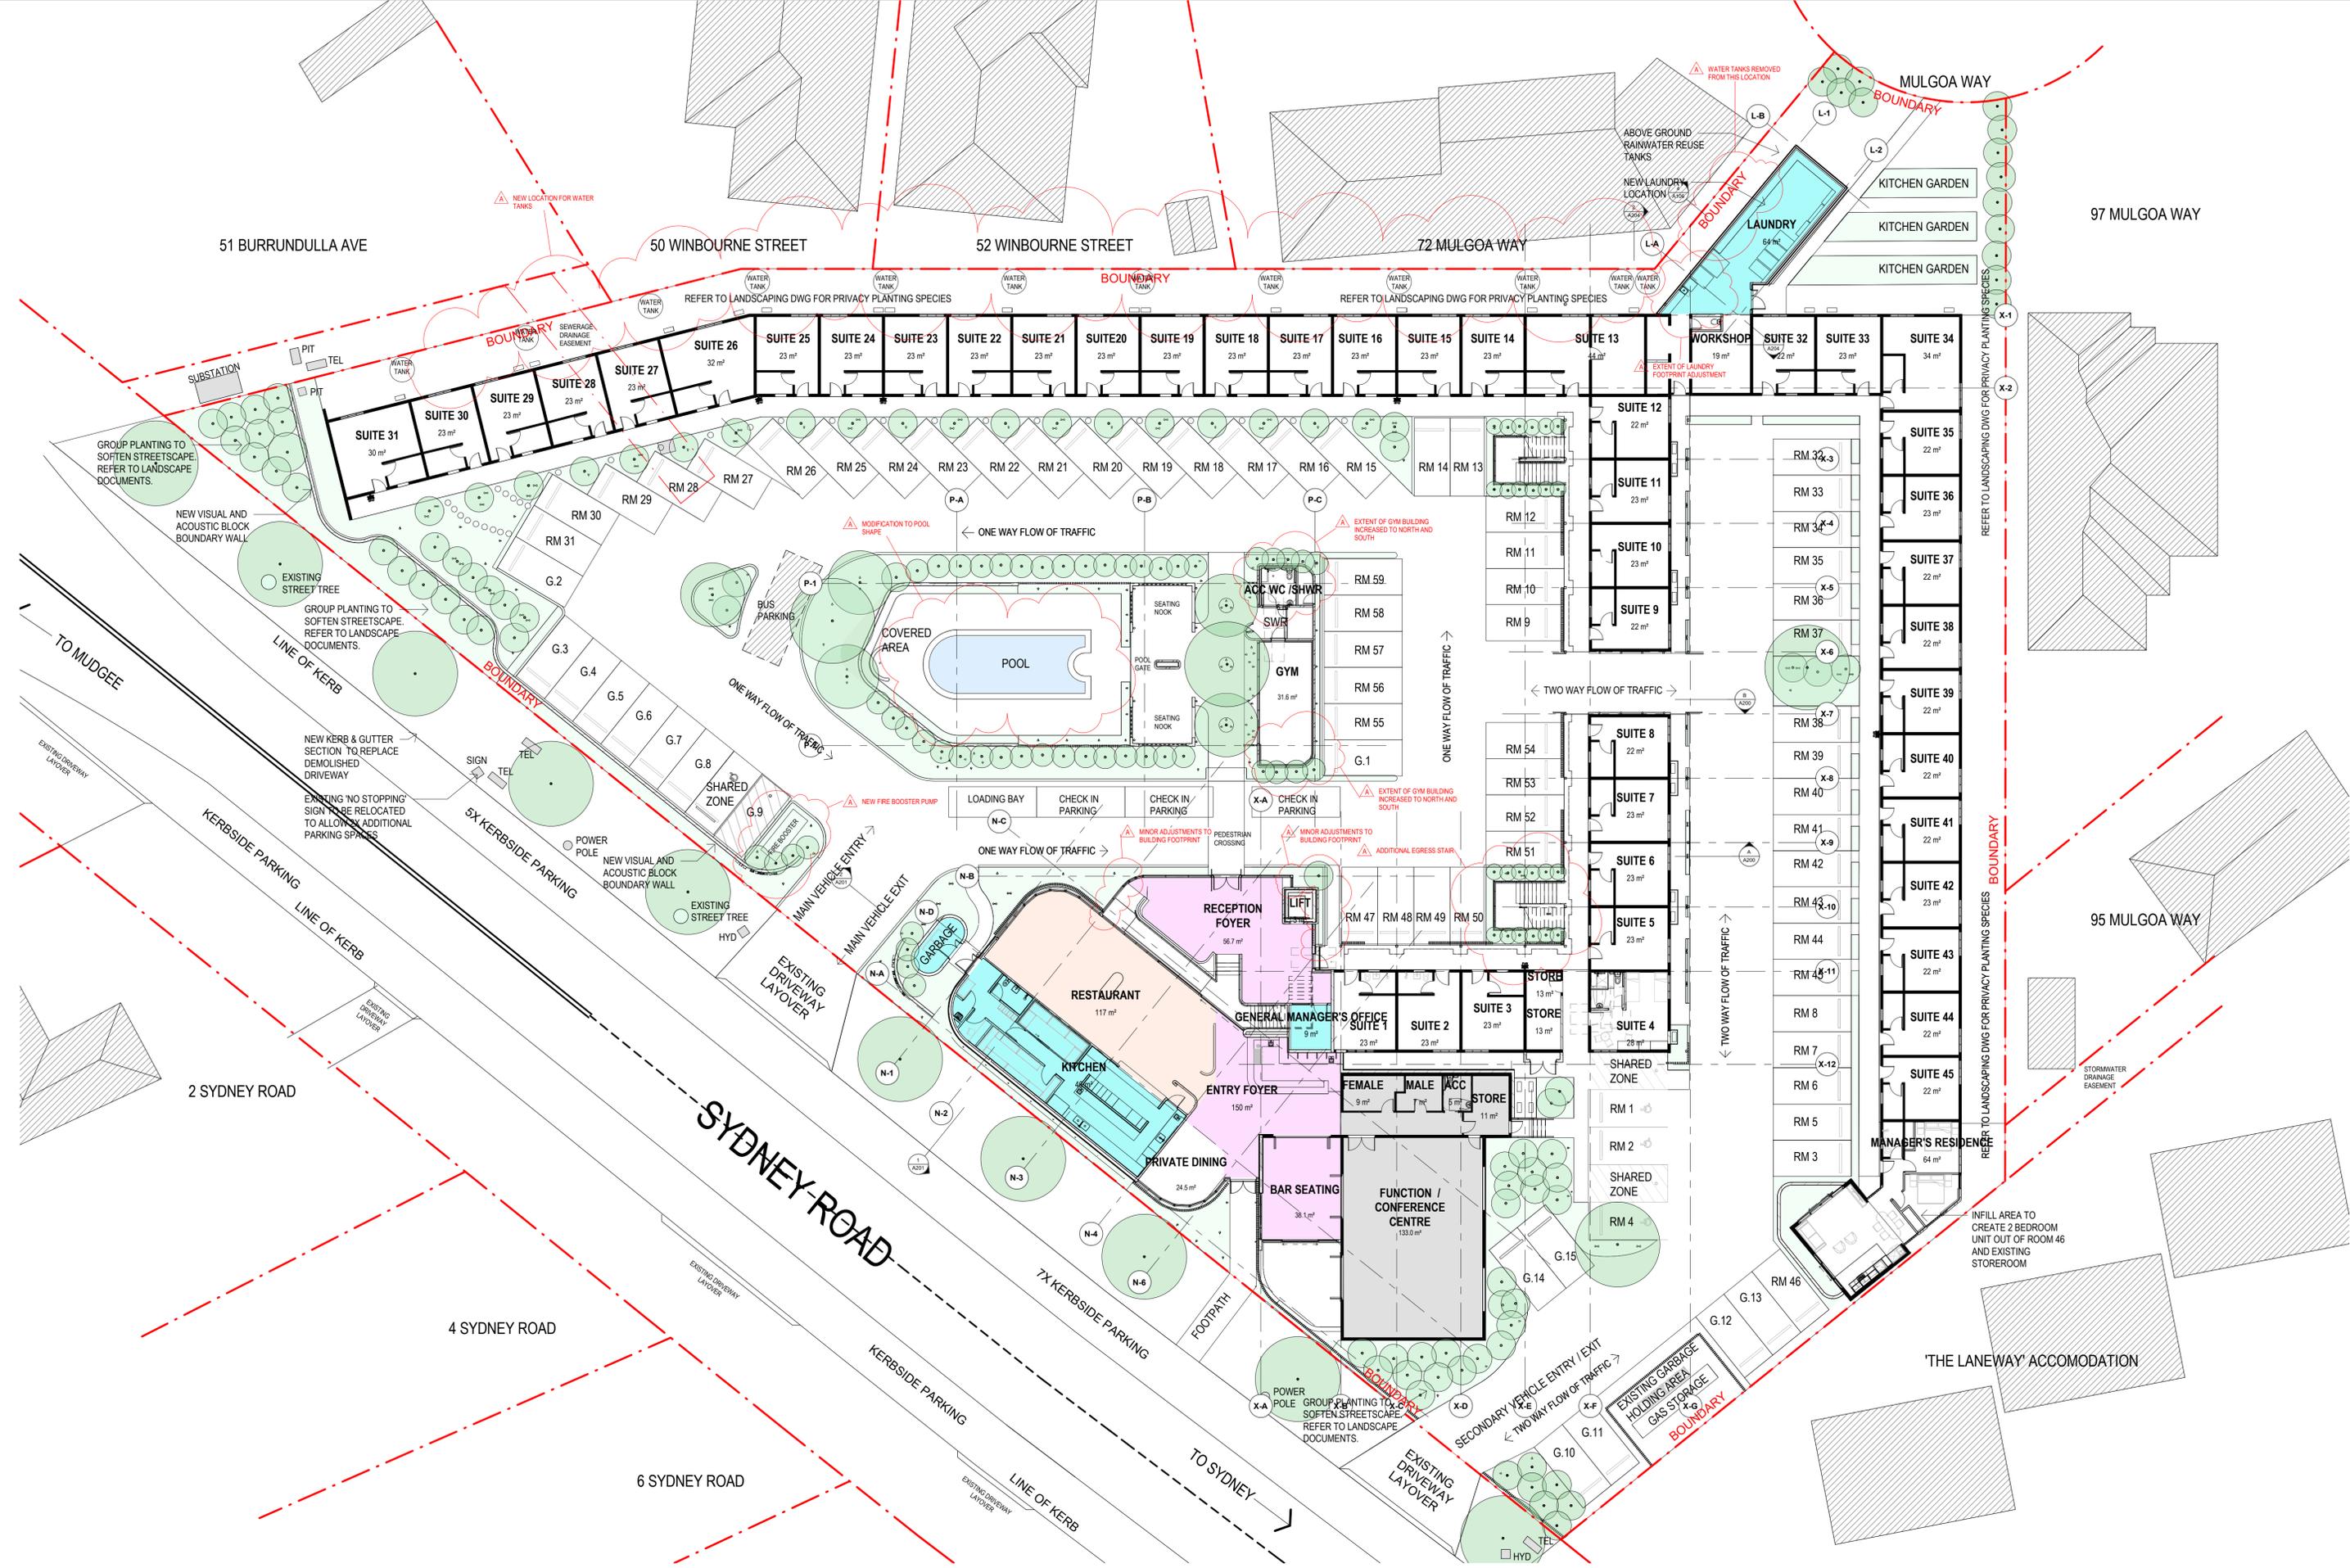

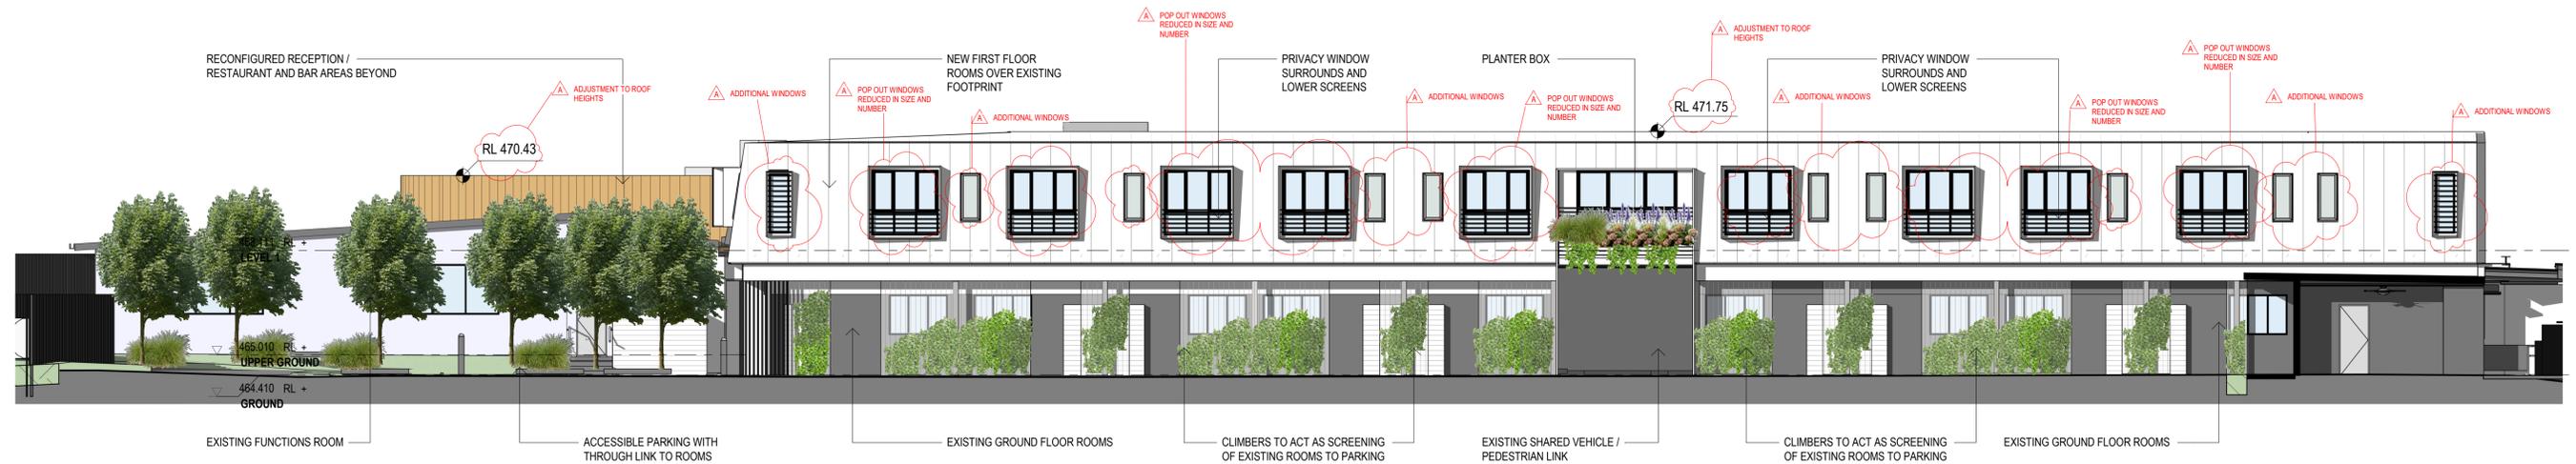

1 EASTERN ELEVATION.
1 : 100



2 WESTERN ELEVATION.
1 : 100



1 NORTHERN ELEVATION
A227 1:100



2 SOUTHERN ELEVATION
1:100



SCALE: 1:100 @A1	JOB NO: 2020		
DRAWING No. S455 - A150	REV A		
A	D.A. AMENDMENT (SEC 4.55)	07/07/2022	
ISSUE	AMENDMENT DESCRIPTION	DATE	





ISSUE	AMENDMENT DESCRIPTION	DATE
A	D.A. AMENDMENT (SEC 4.55)	07/07/2022