


1 Section A
1:100

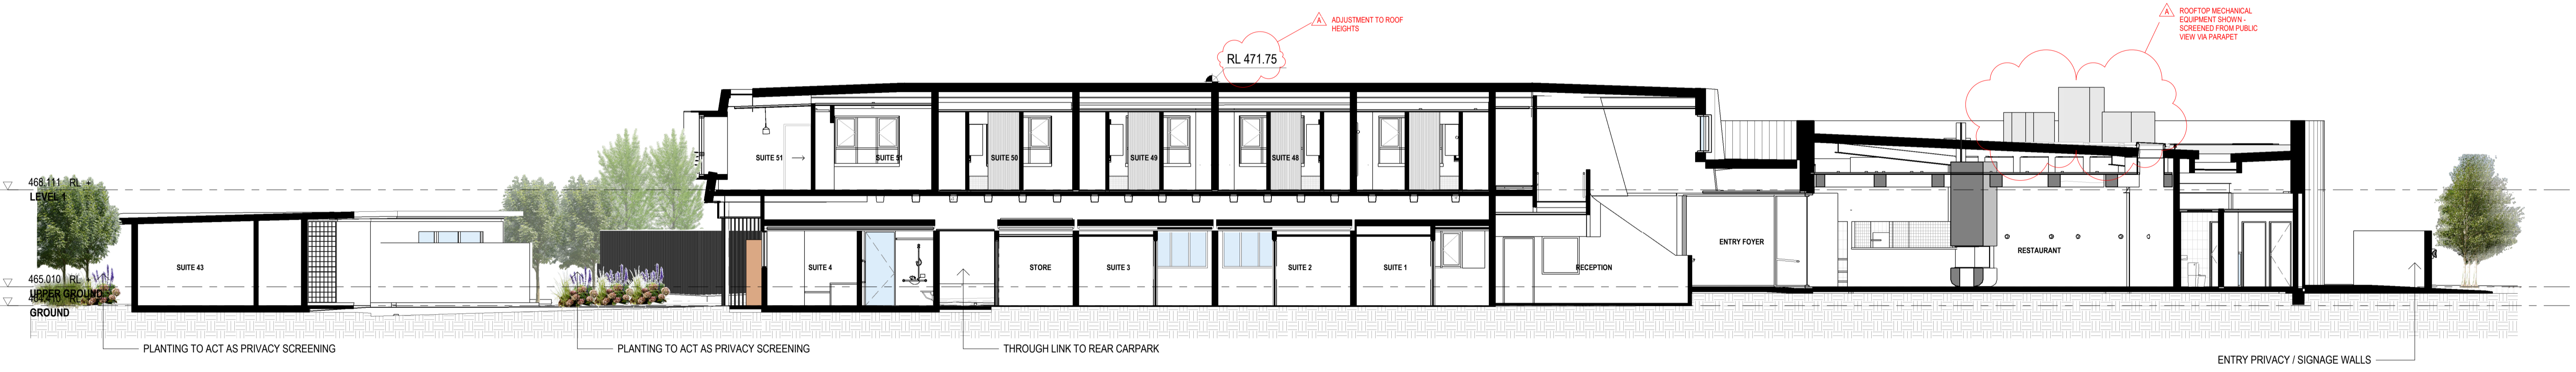

2 Section B
1:100