




JUNE 21 - 9AM

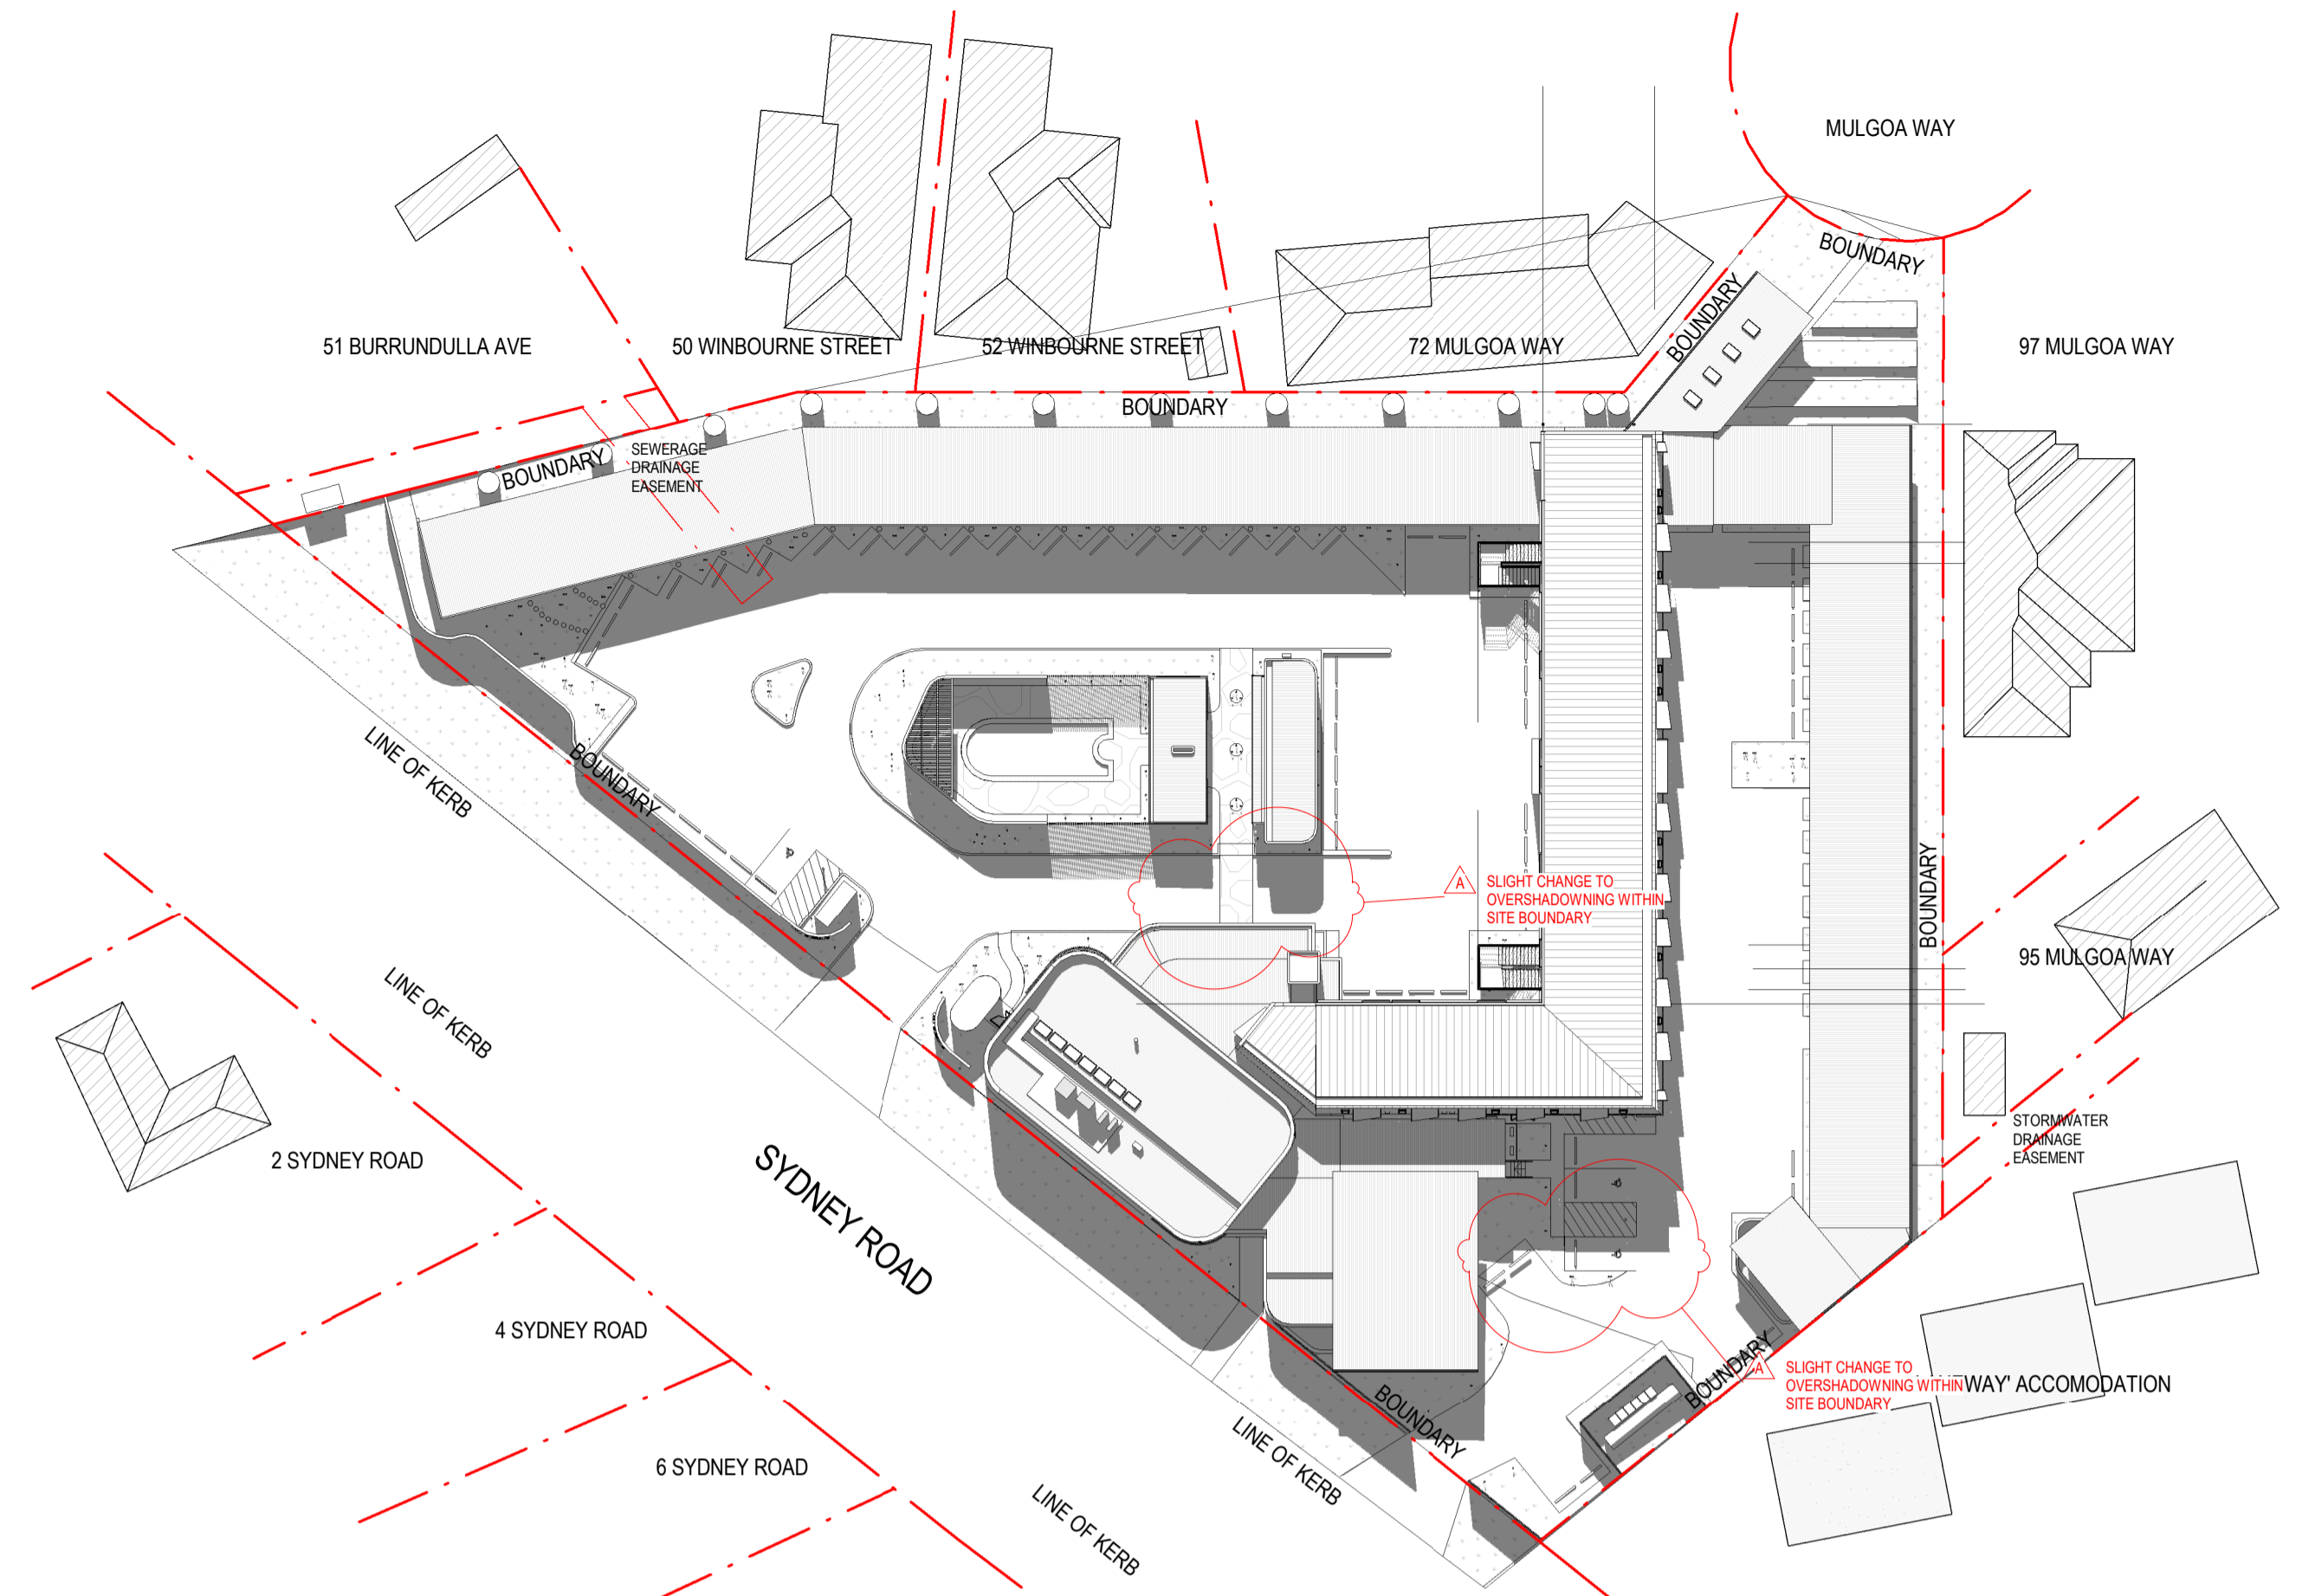


JUNE 21 - 11AM

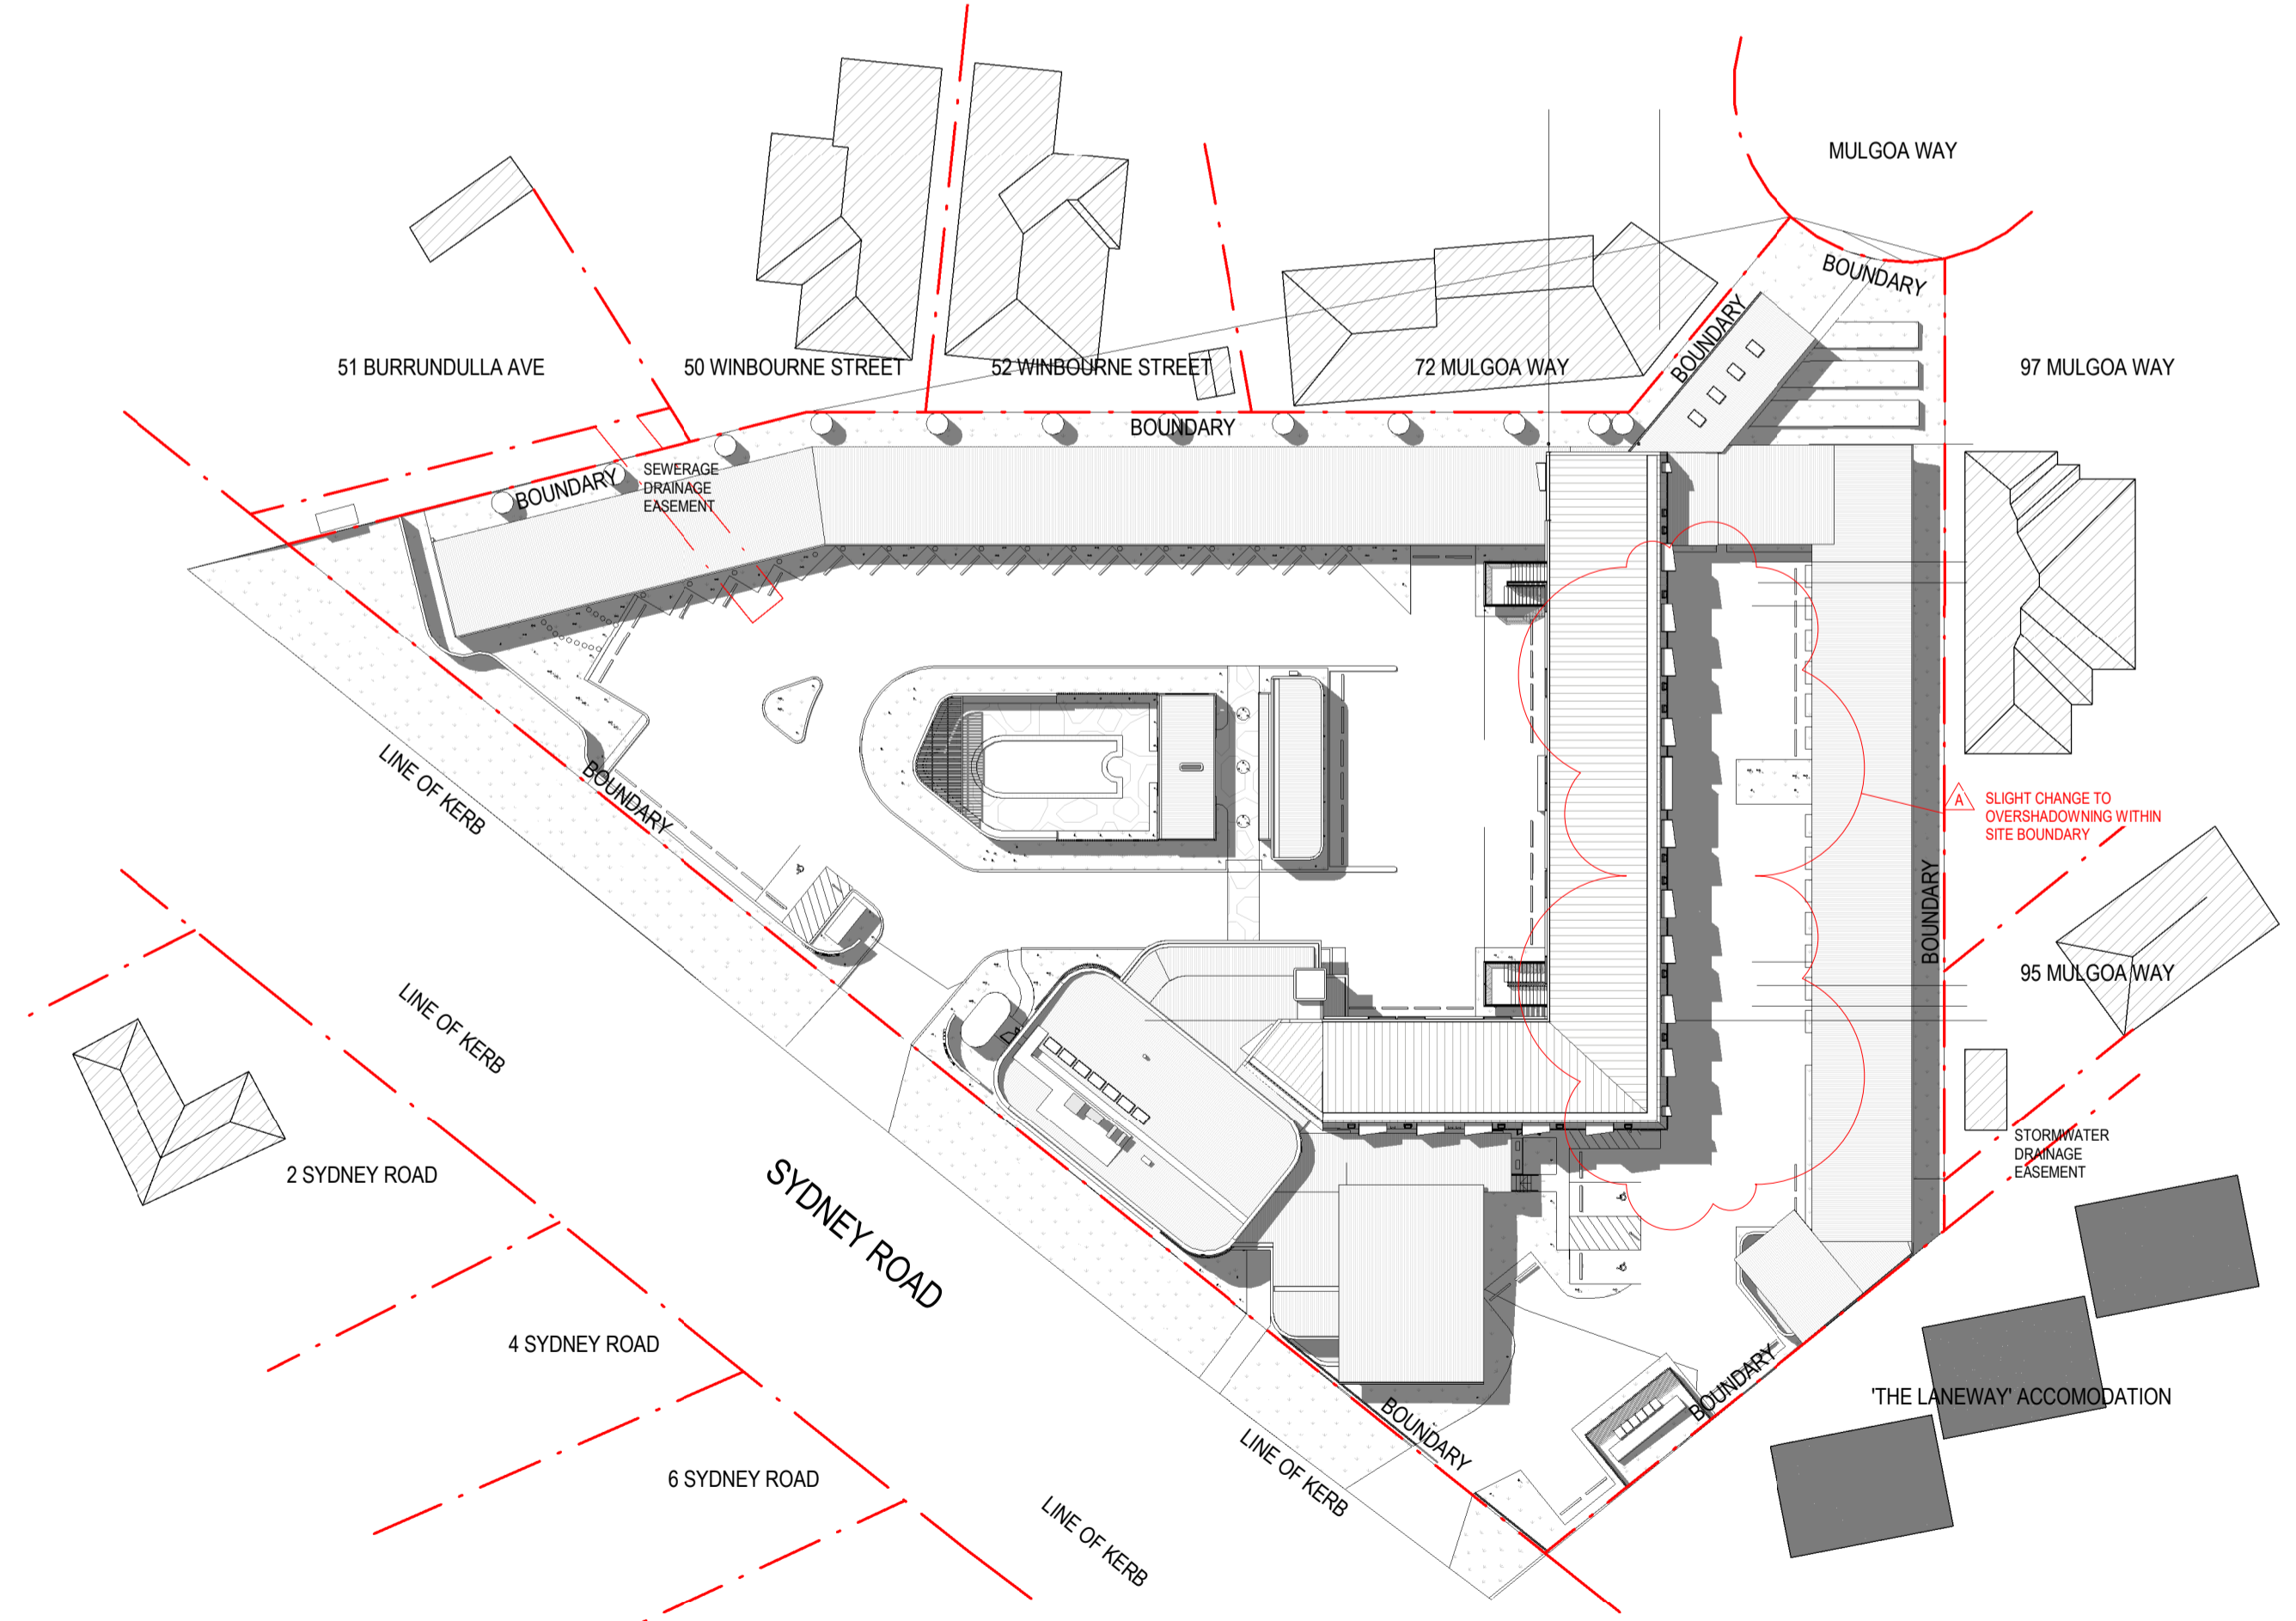

JUNE 21 - 1PM

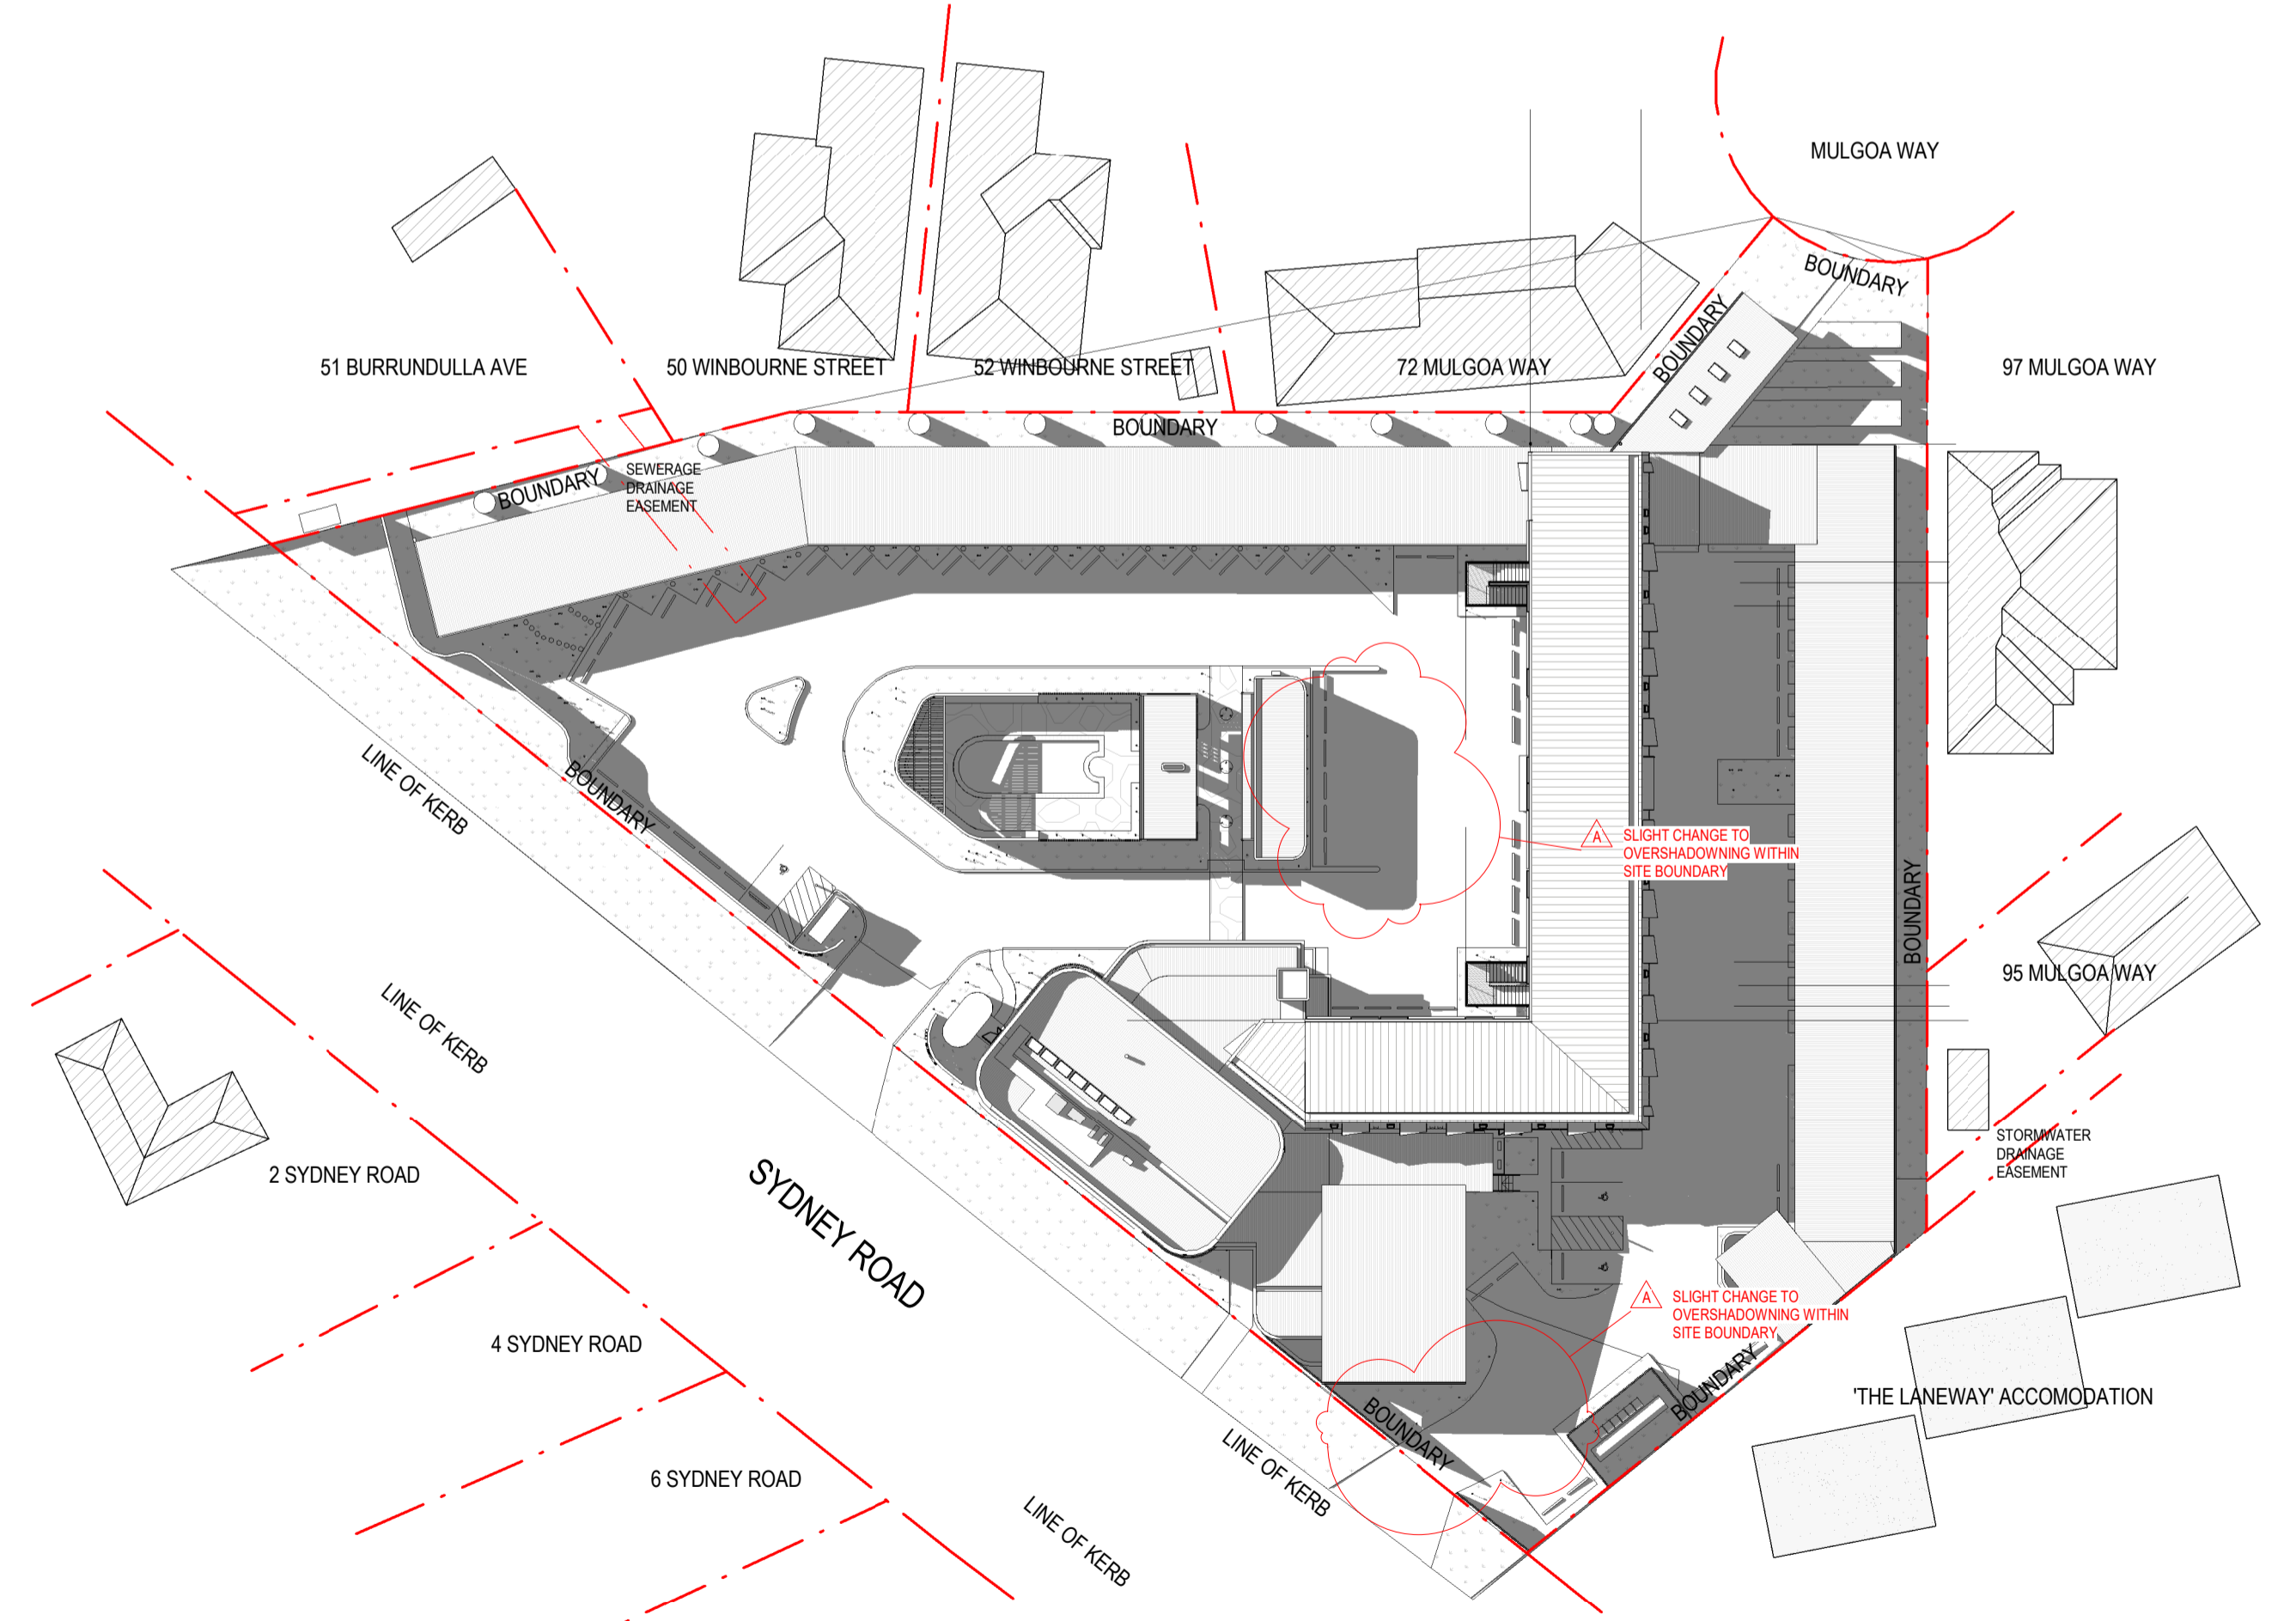


JUNE 21 - 3PM

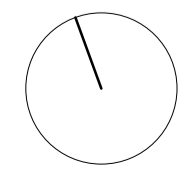


SCALE: 1:500 @A1	JOB NO: 2020		
DRAWING No: <b>S455 - A700</b>	REV <b>A</b>		
A DEVELOPMENT APPLICATION ISSUE		14/10/2021	
ISSUE AMENDMENT DESCRIPTION		DATE	




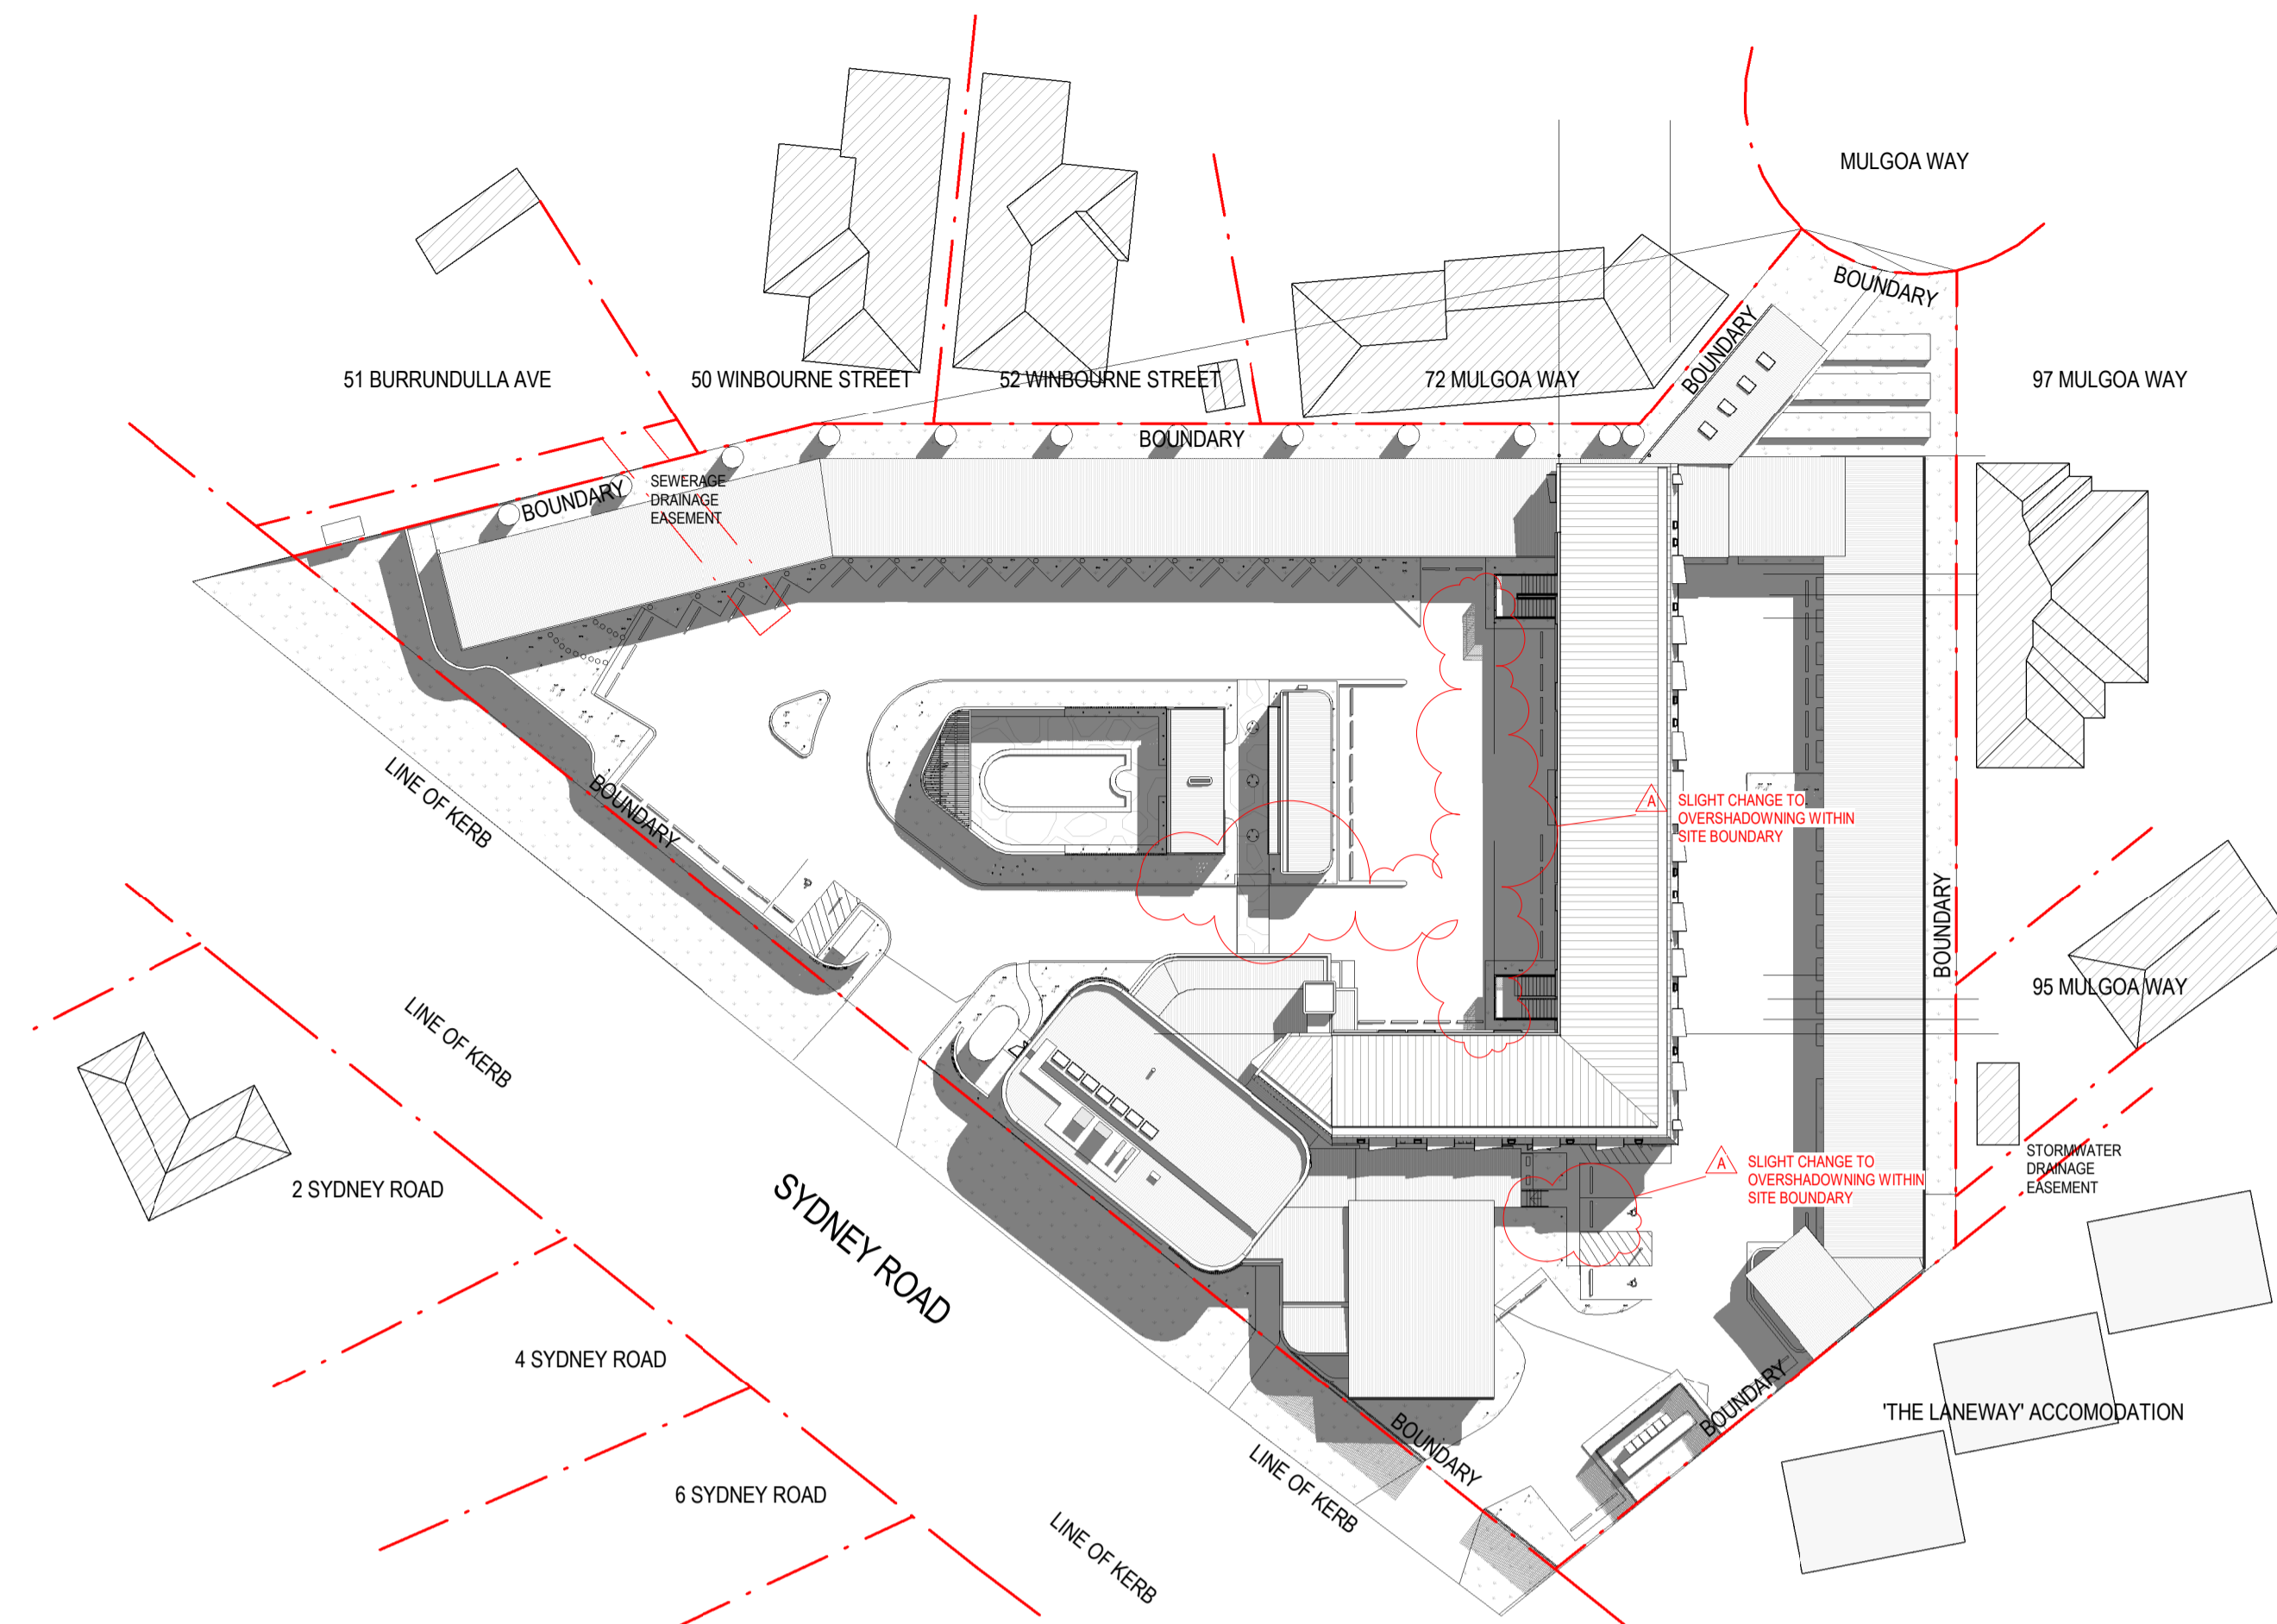


MARCH / SEPT 21 - 9AM

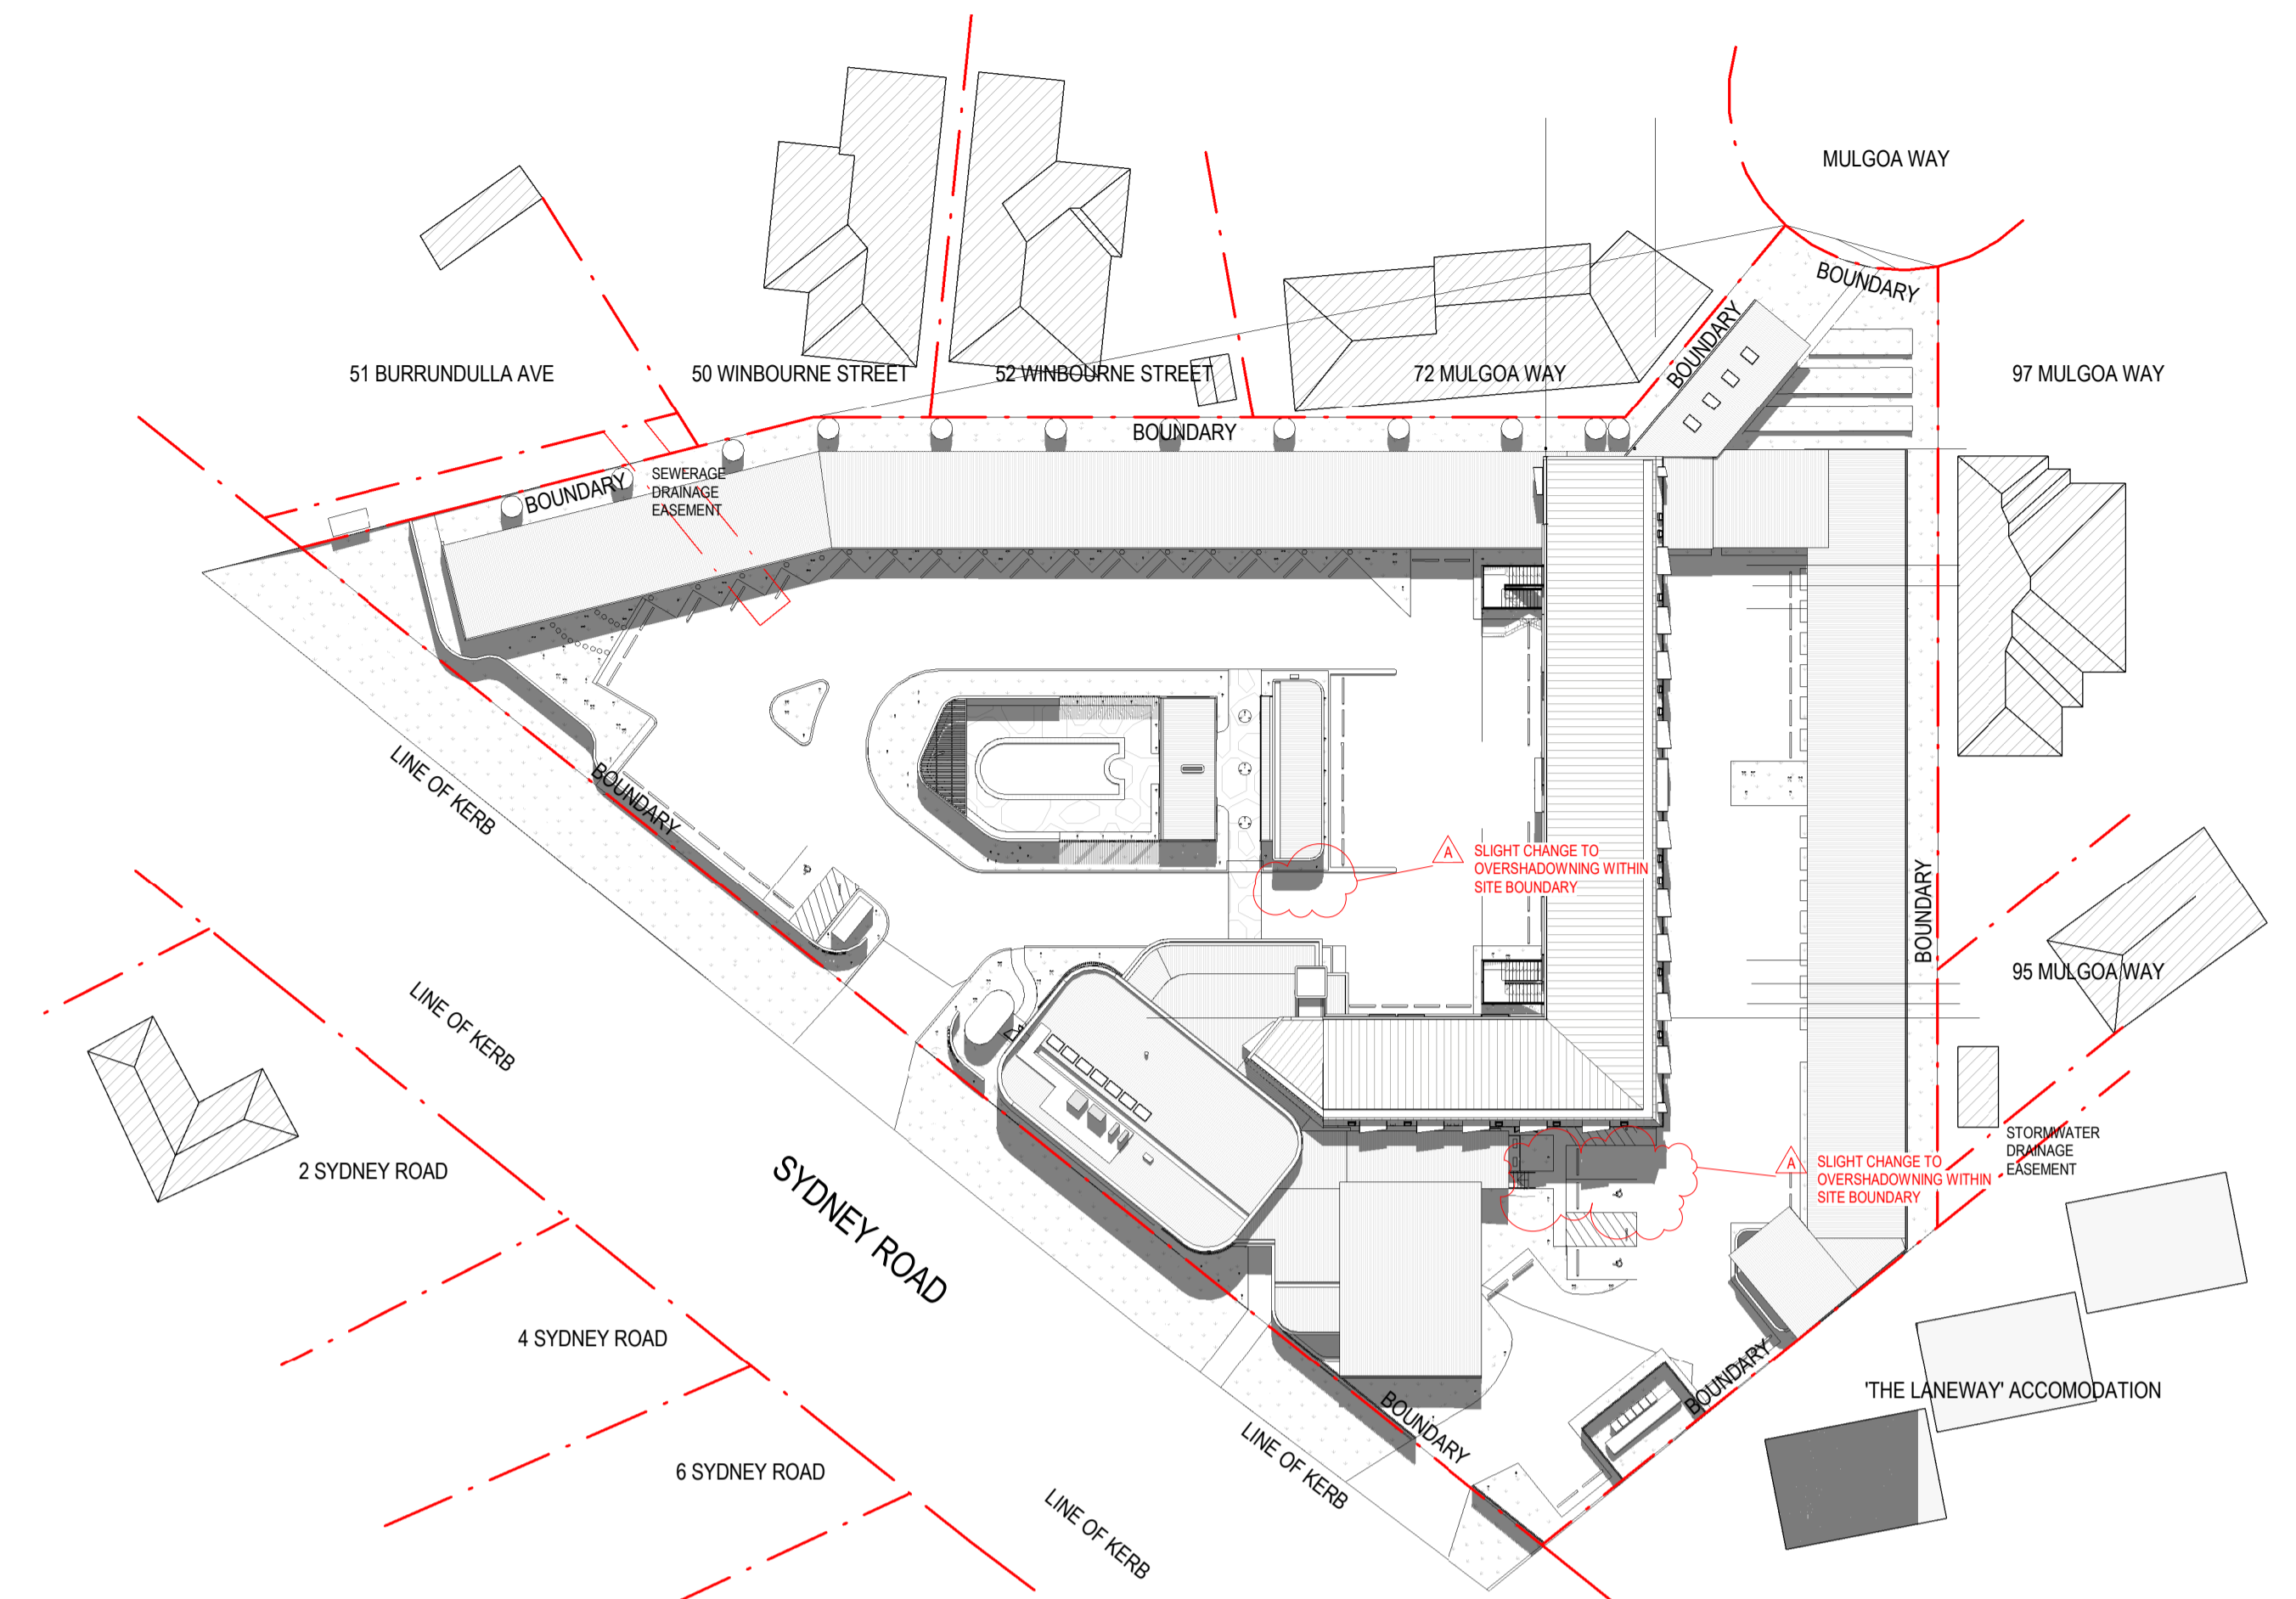


MARCH / SEPT 21 - 11AM

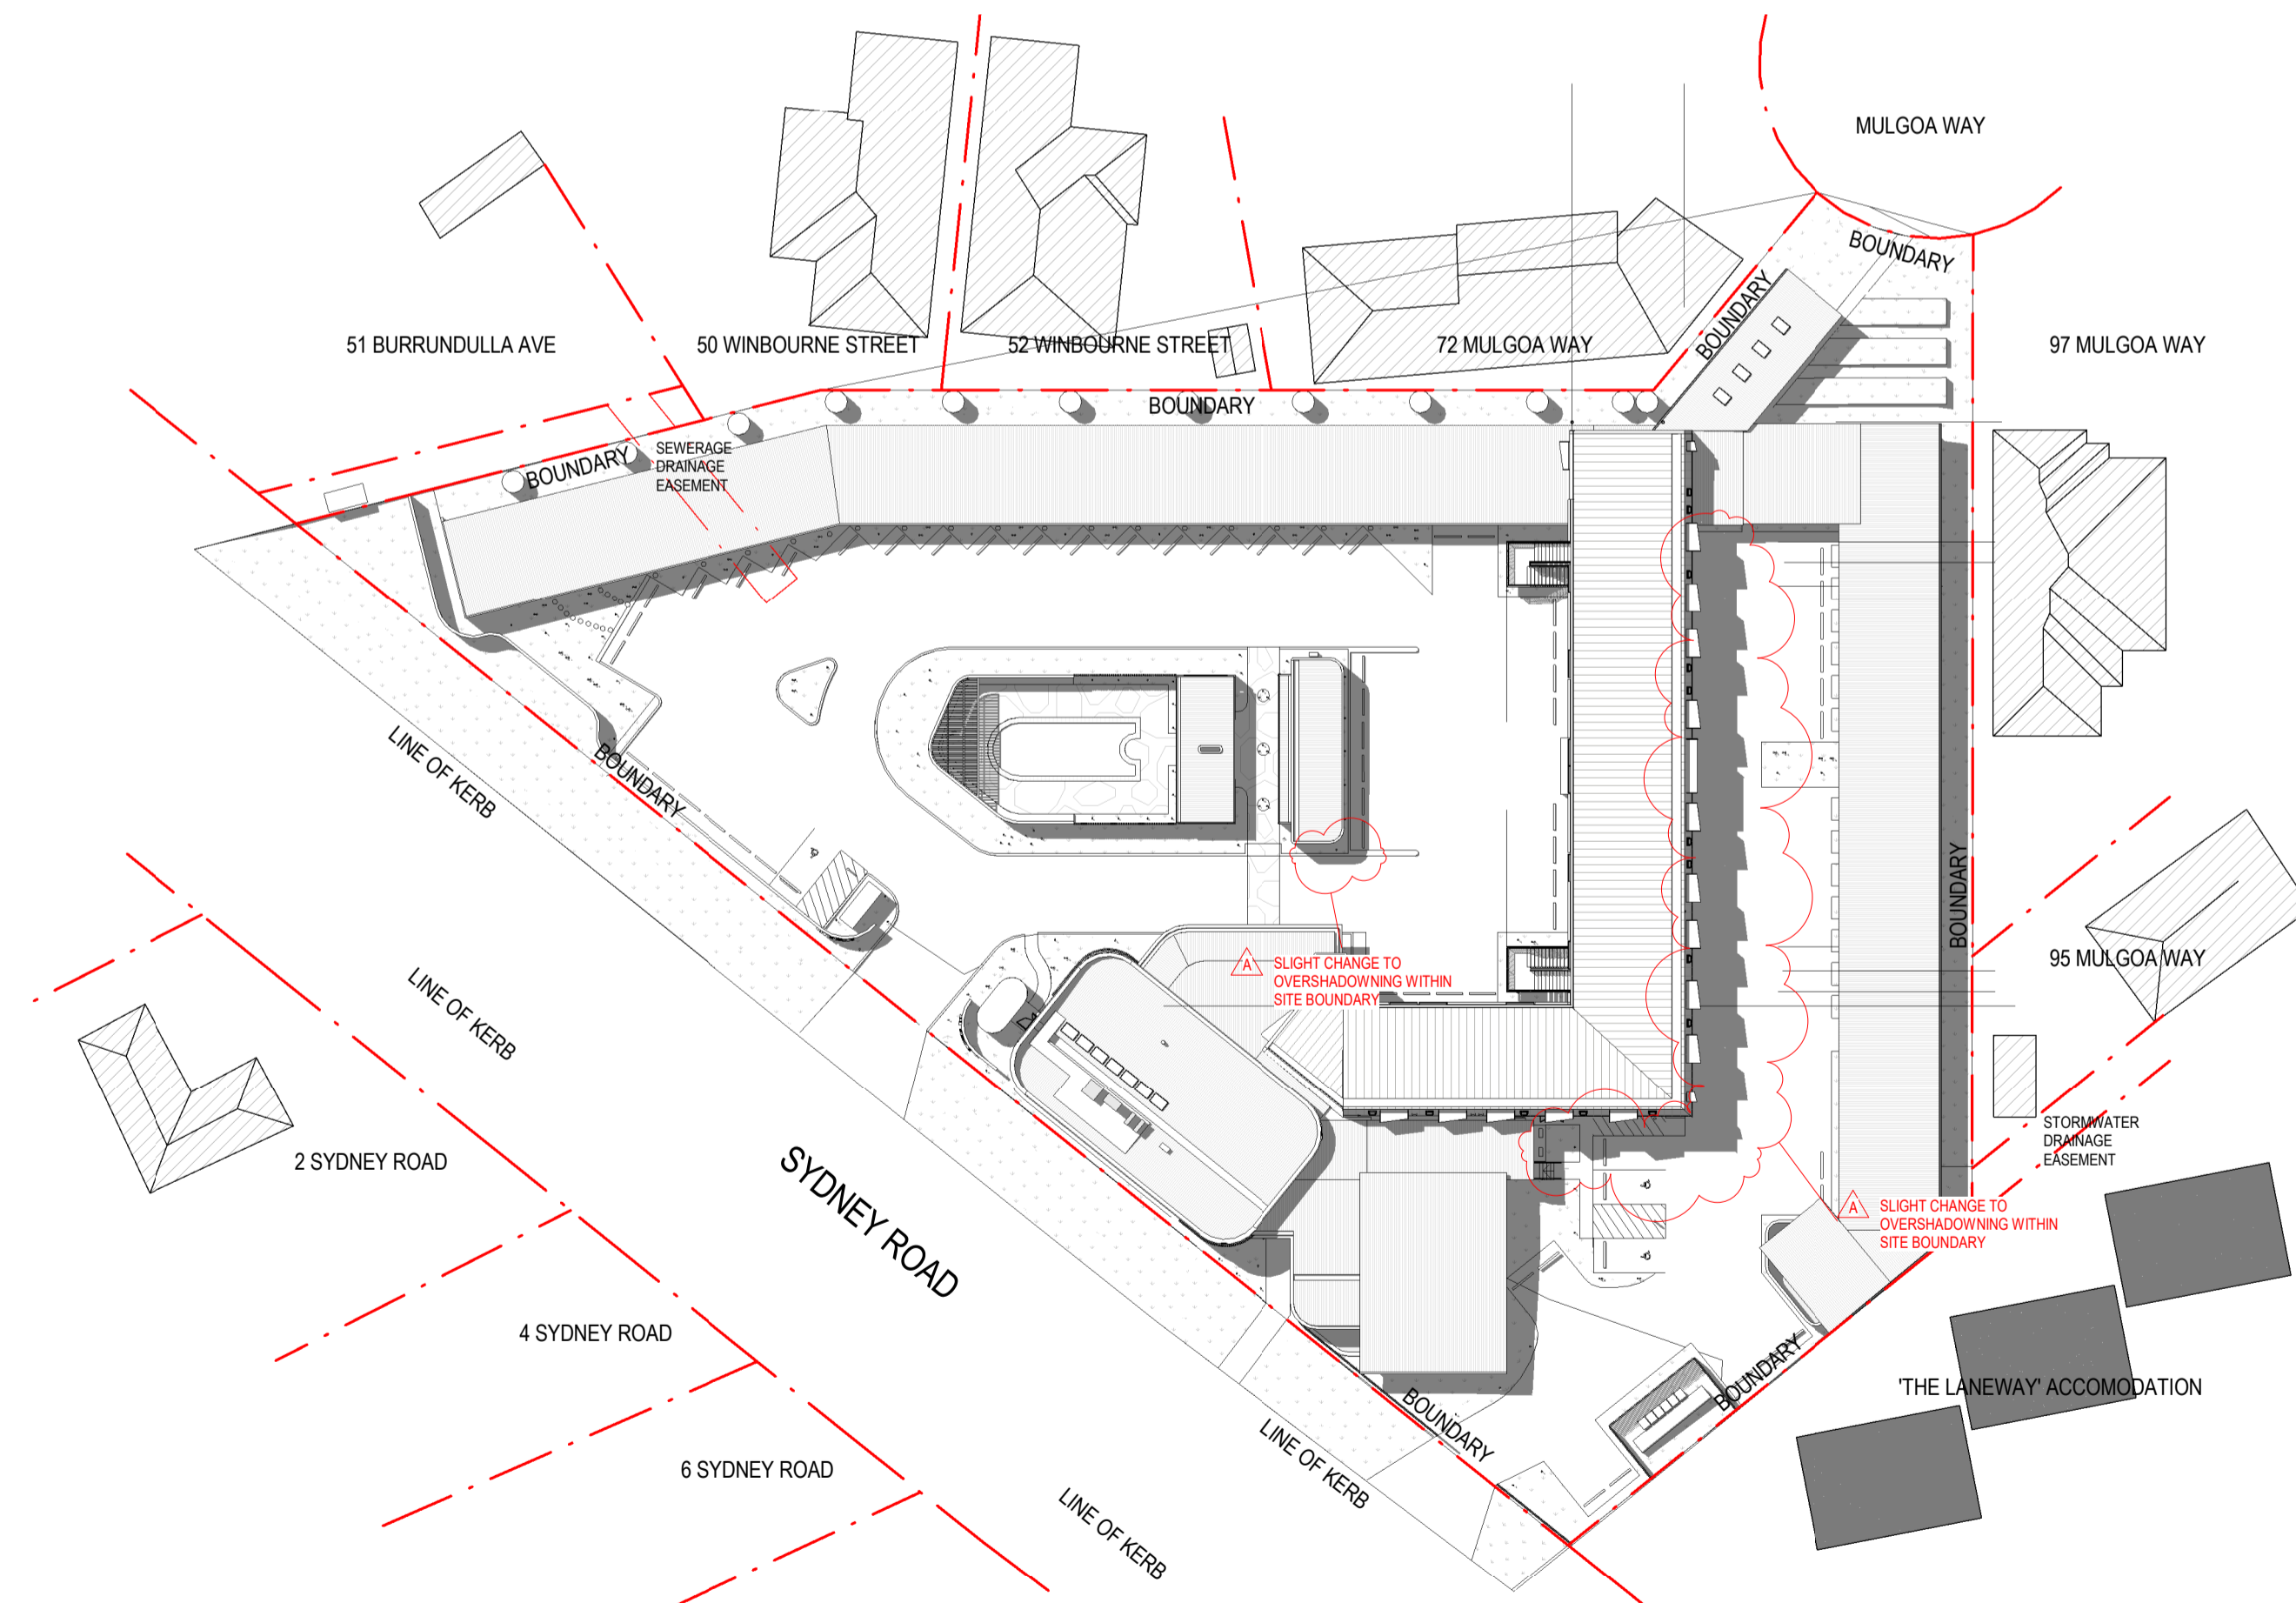

MARCH / SEPT 21 - 1PM

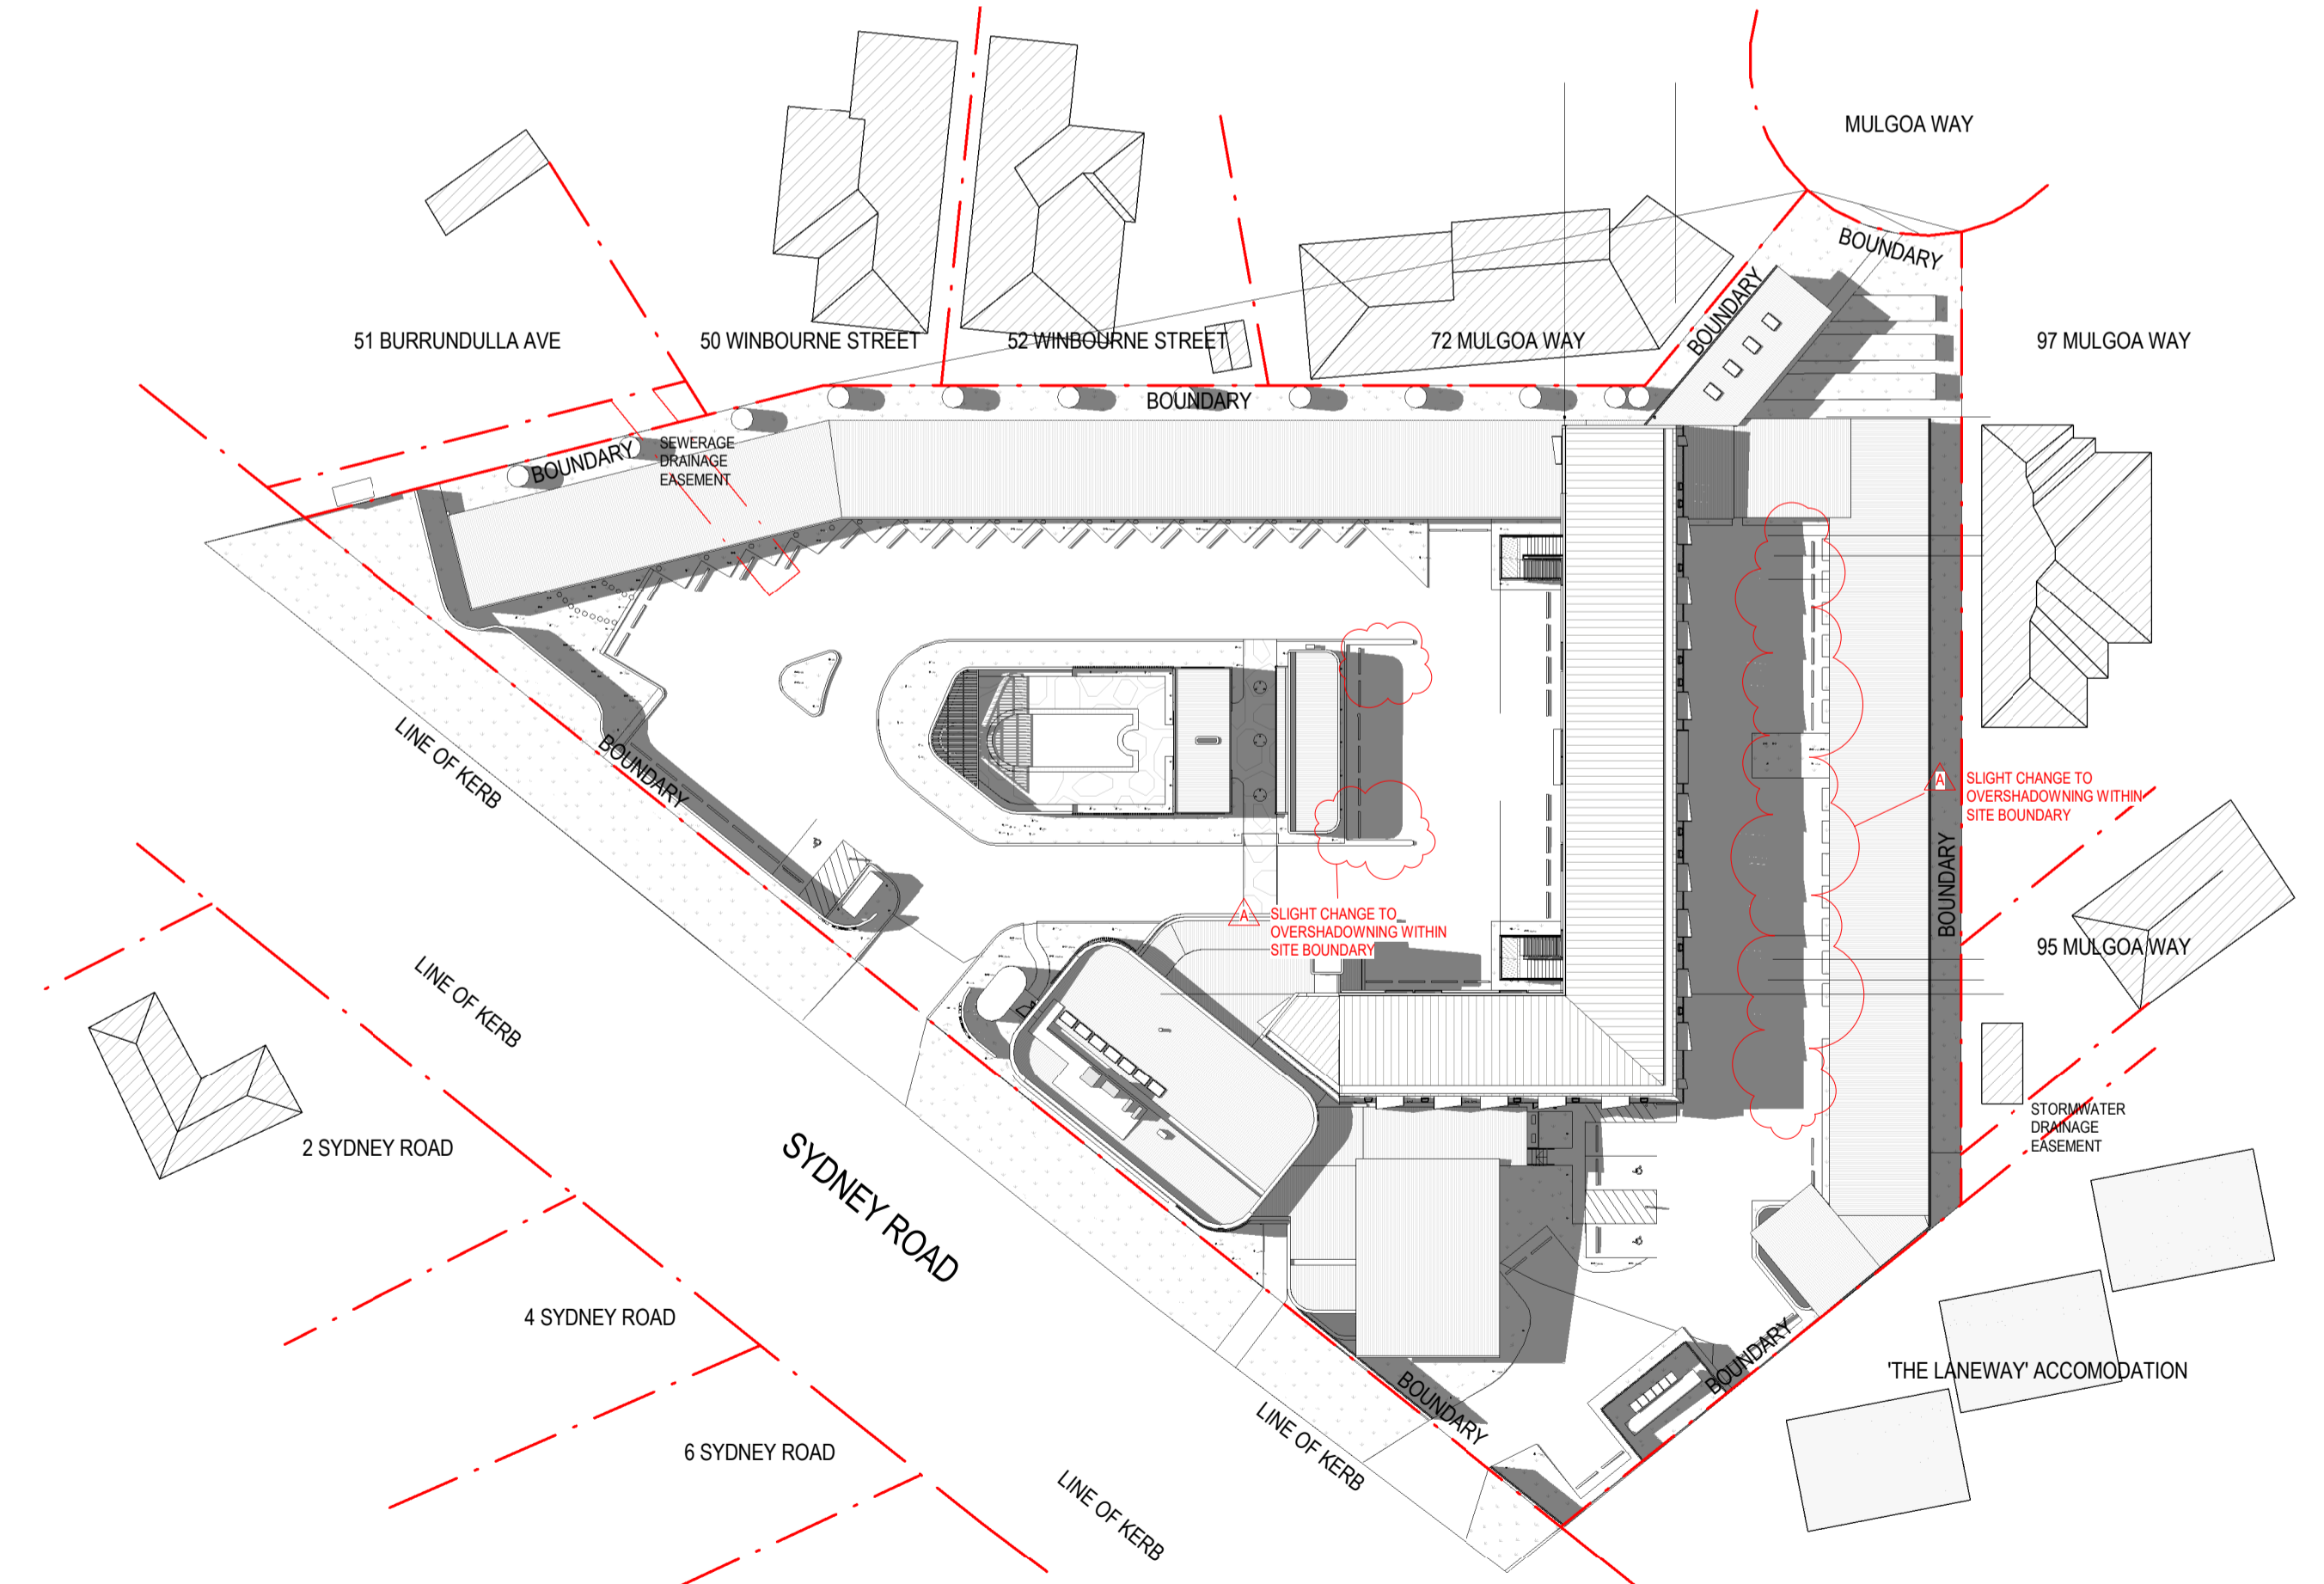

MARCH / SEPT 21 - 3PM

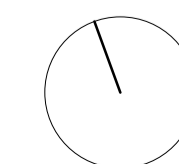

SCALE: 1: 500 @A1	JOB NO: 2020
DRAWING No: <b>S455 - A701</b>	REV <b>A</b>
A DEVELOPMENT APPLICATION ISSUE	14/10/2021
ISSUE AMENDMENT DESCRIPTION	DATE