



MID WINTER - 9AM
WINTER SHADOWS INCLUDING FENCES

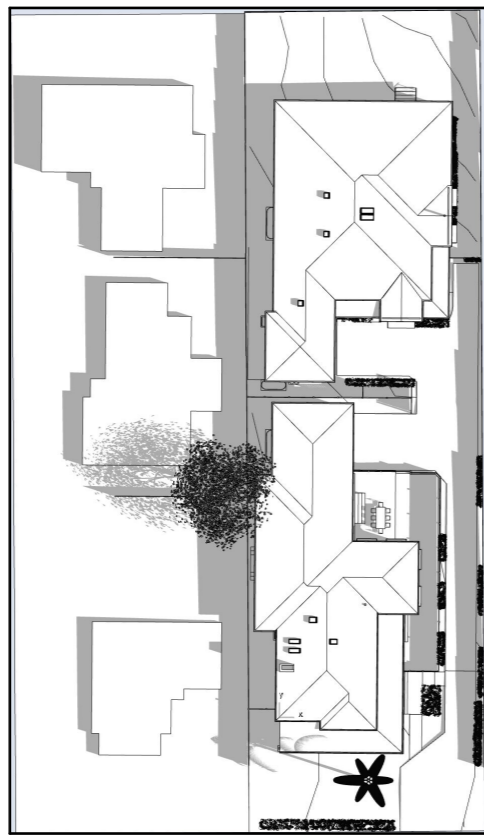


MID WINTER - 11AM

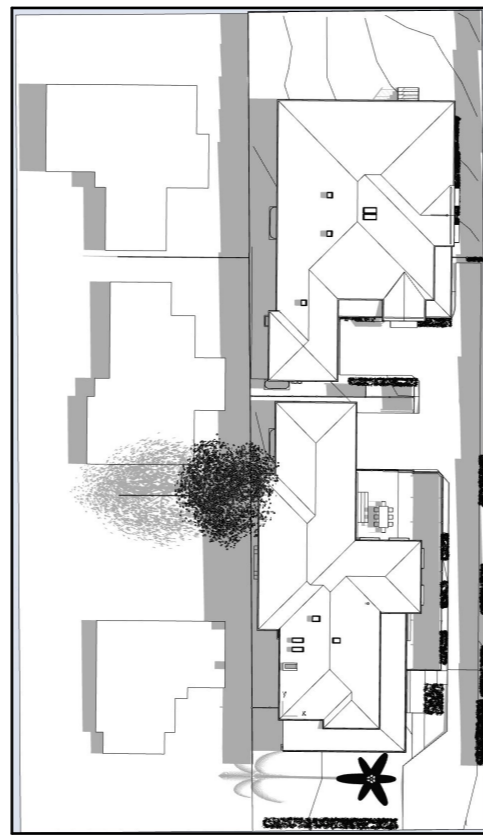


MID WINTER - 12PM




MID WINTER - 2PM

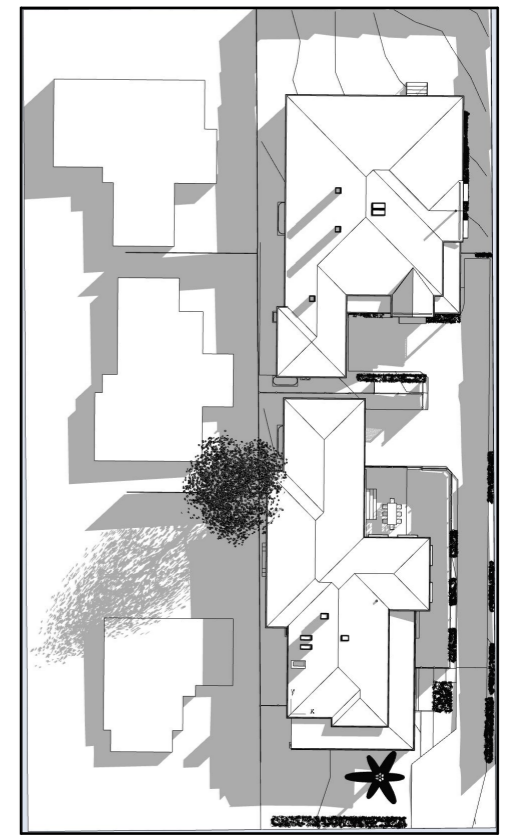


MID WINTER - 3PM

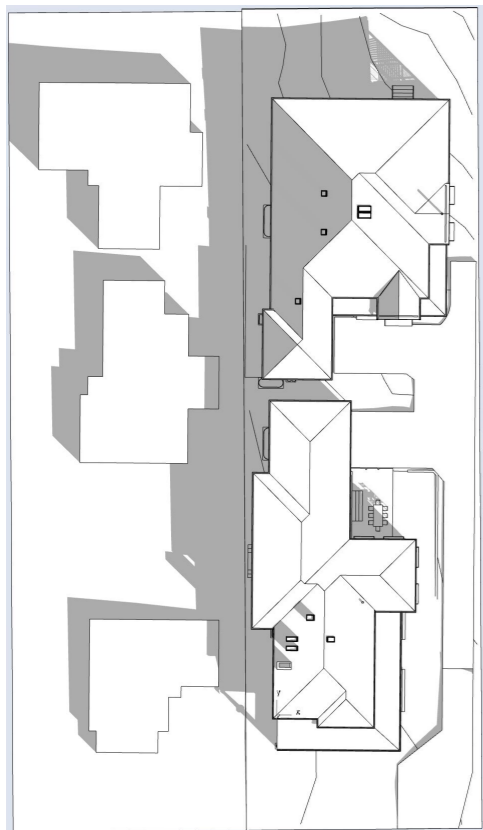


MID WINTER - 9AM
WINTER SHADOWS EXCLUDING FENCES

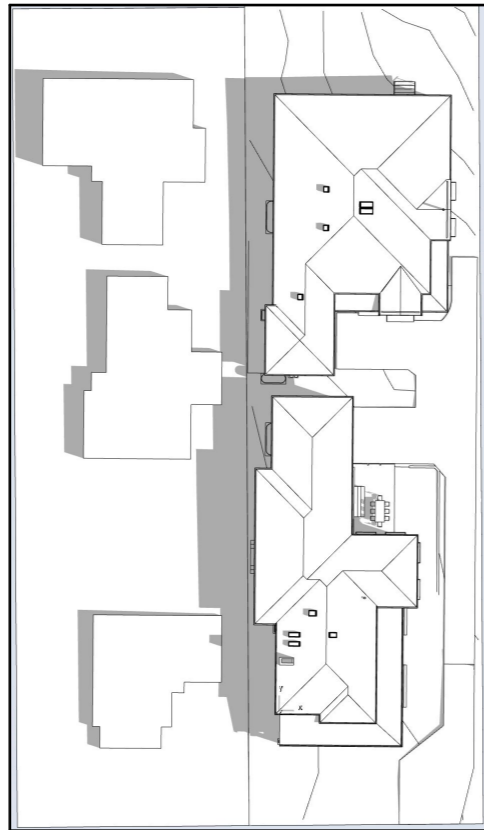


MID WINTER - 11AM

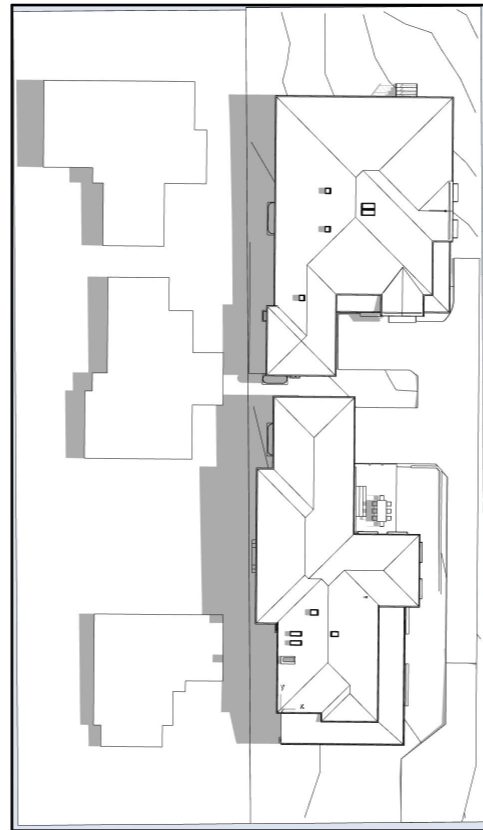

MID WINTER - 12PM

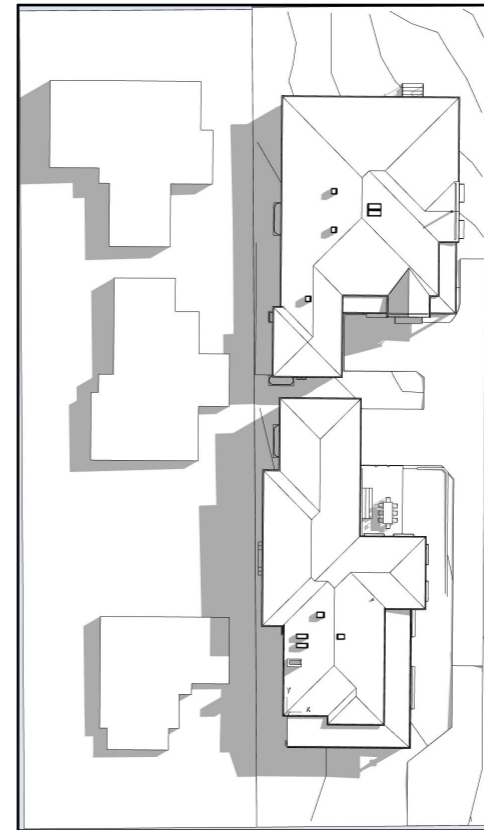

MID WINTER - 2PM

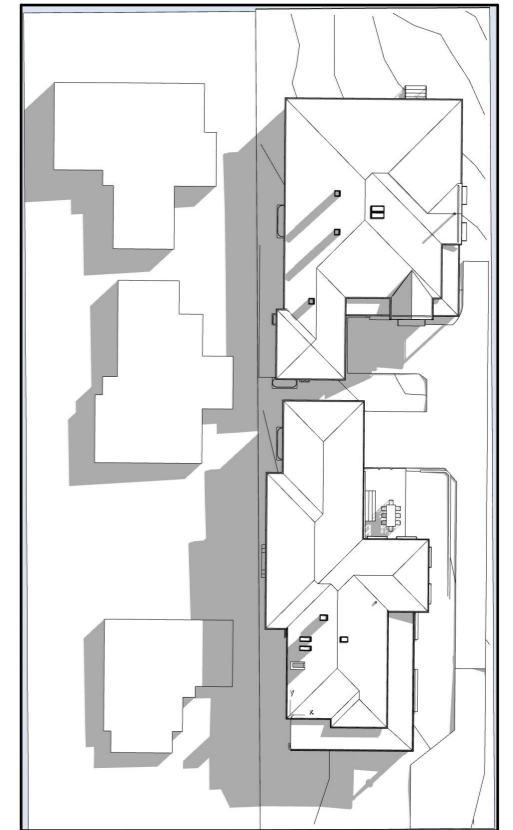

MID WINTER - 3PM

DRAWING TO SCALE ON A3 SIZE SHEET FORMAT ONLY

NOTE:
Builder to check all dimensions and levels on site prior to construction. Notify any errors, discrepancies or omissions to the Designer. Refer to written dimensions only. Do not scale drawings. Drawings shall not be used for construction purposes until issued for construction. This drawing to be used only for the site lot as noted.
All boundaries and contours are subject to survey. All levels to AHD. It is the contractors responsibility to confirm all measurements on site and locations of any services prior to work on site
All documents are subject to Australian Copyright Law.

ISSUE	DATE	DESCRIPTION
E	3.6.22	UNIT 2 AMENDMENT
D	22.11.21	SITE HYDRAULIC AMENDMENT
C	30.10.21	ROOF PITCH ALTERED
B	30.8.21	DA APPLIC DOCS
A	25.5.21	PRELIMINARY

BUILDING CLASSIFICATION: 1a



Preferred Design & Drafting

30 Lewis Street
Mudgee NSW 2850
ph: 0263724397 Mob: 0429600160
email: marian@preferred-design.com.au

ACCREDITED CHARTERED MEMBER OF BUILDING DESIGNERS AUSTRALIA
- ACCREDITATION No: 6077

D.P. NUMBER: DP 37470
SITE AREA: 1854m2
DATE: 3.6.22
DRAWN: M Palmer
SCALE: 1:100, 1:250

DRAWING No: 19
PROJECT No: 112.21

CLIENT: 3MJ DEVELOPMENTS P/L
PROJECT: PROPOSED DUAL OCCUPANCY - ADDITIONS & RENOVATIONS TO EXISTING DWELLING
SITE ADDRESS:
4 BURRUNDULLA AVE MUDGEE
SHEET DESCRIPTION:
SHADOW DIAGRAM