


REVISION SCHEDULE

REVISION DATE	DESCRIPTION	BY


NORTH POINT

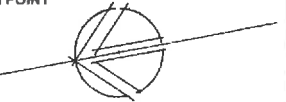

NOTES

1. ALL DIMENSIONS IN MILLIMETRES UNLESS OTHERWISE SHOWN. WORK TO FIGURED DIMENSIONS IN PREFERENCE TO SCALING FROM DRAWING.
2. ALL DIMENSIONS TO BE VERIFIED ON SITE PRIOR TO CONSTRUCTION.
3. ANY DISCREPANCIES TO BE REPORTED TO PRIMARY CONSULTANT PRIOR TO PROCEEDING WITH THE WORK.
4. READ DRAWINGS IN CONJUNCTION WITH ALL OTHER CONTRACT DOCUMENTS.

**AUSTRALIAN CODES AND STANDARDS**  
 ALL WORKS TO COMPLY WITH ALL RELEVANT STANDARDS RELATING TO THE PROJECT TYPE.  
 GENERAL NOTES

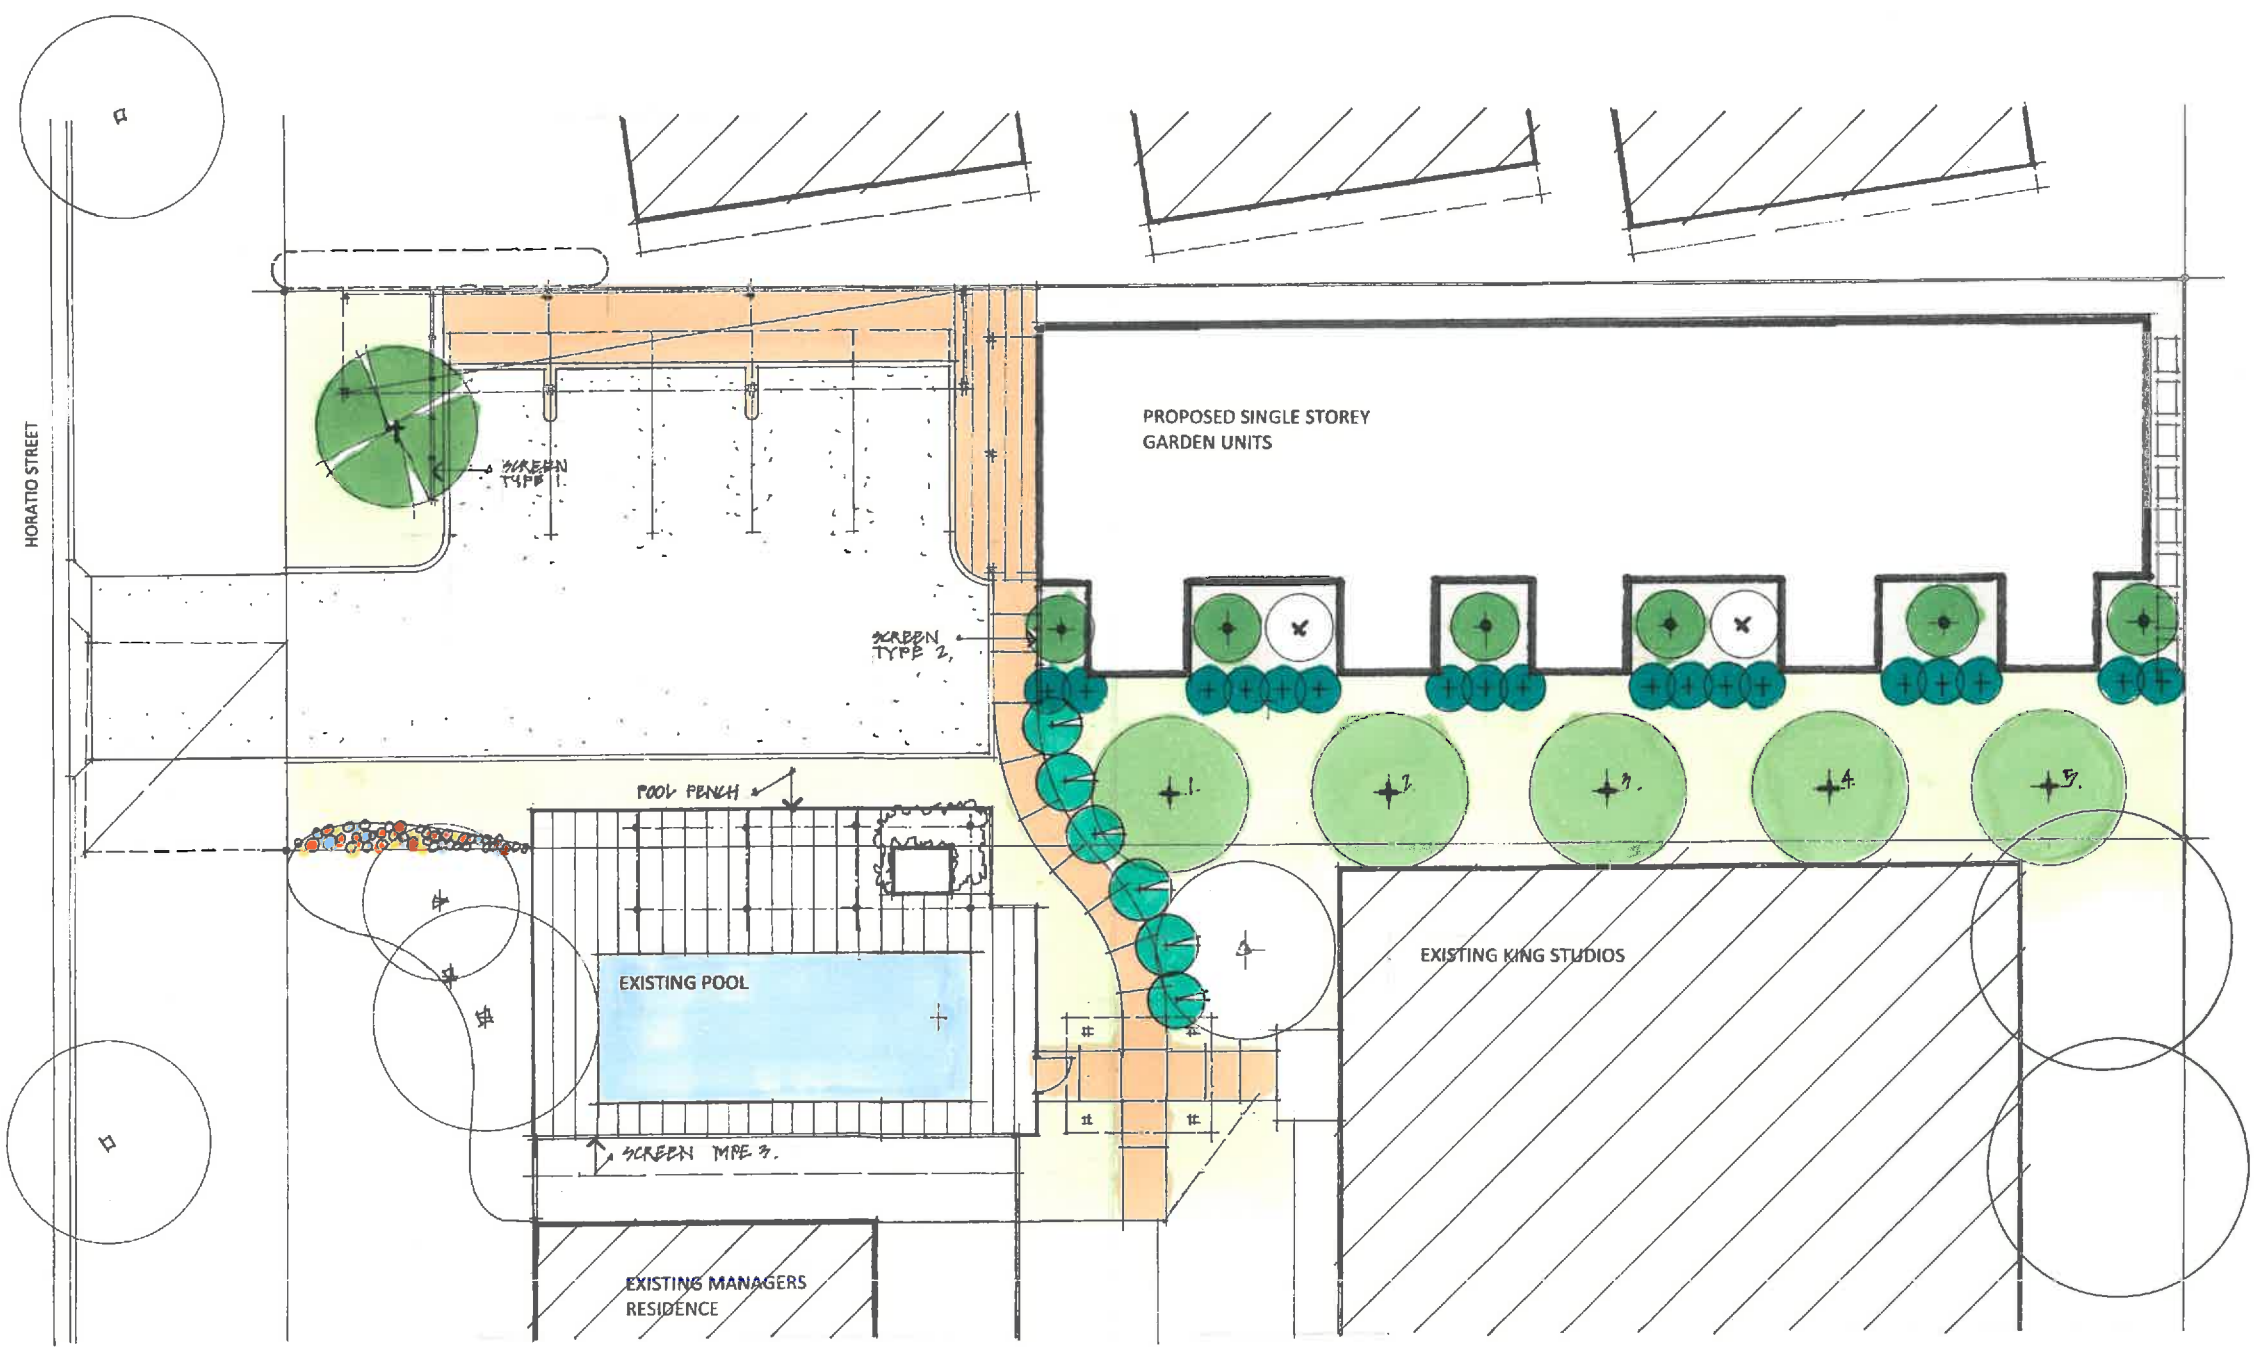

TITLE  
 LANDSCAPE PLAN

PROJECT  
 NEW GARDEN UNITS

LOCATION  
 HORATIO MOTEL  
 11 HORATIO STREET  
 MURBEE

CLIENT  
 MURBEE TIME FM LTD.

DRAWN: K.P. APPROVED: SCALE: 1:100 A1

**Snell.**  
 901 060622.1.

- 1. ROBINIA 'MOP TOP'
- 2. CHINESE 'ELM' ULMUS PARVIFOLIA
- 3. MANCHURIAN PEAR
- 4. WESTRINGIA FRUTICOSA
- 5. SELECTED GREVILLEA
- 6. HIBISCUS VIOLEACEUS
- 7. PROTECT EXISTING MATURE TREES

