


BASIS COMMITMENTS (SITE)

- 60k ltr in-ground rainwater tank
- External clothes drying line
- 20m<sup>2</sup> low water landscape. *culpa*

Lot 59 D.P. 755434

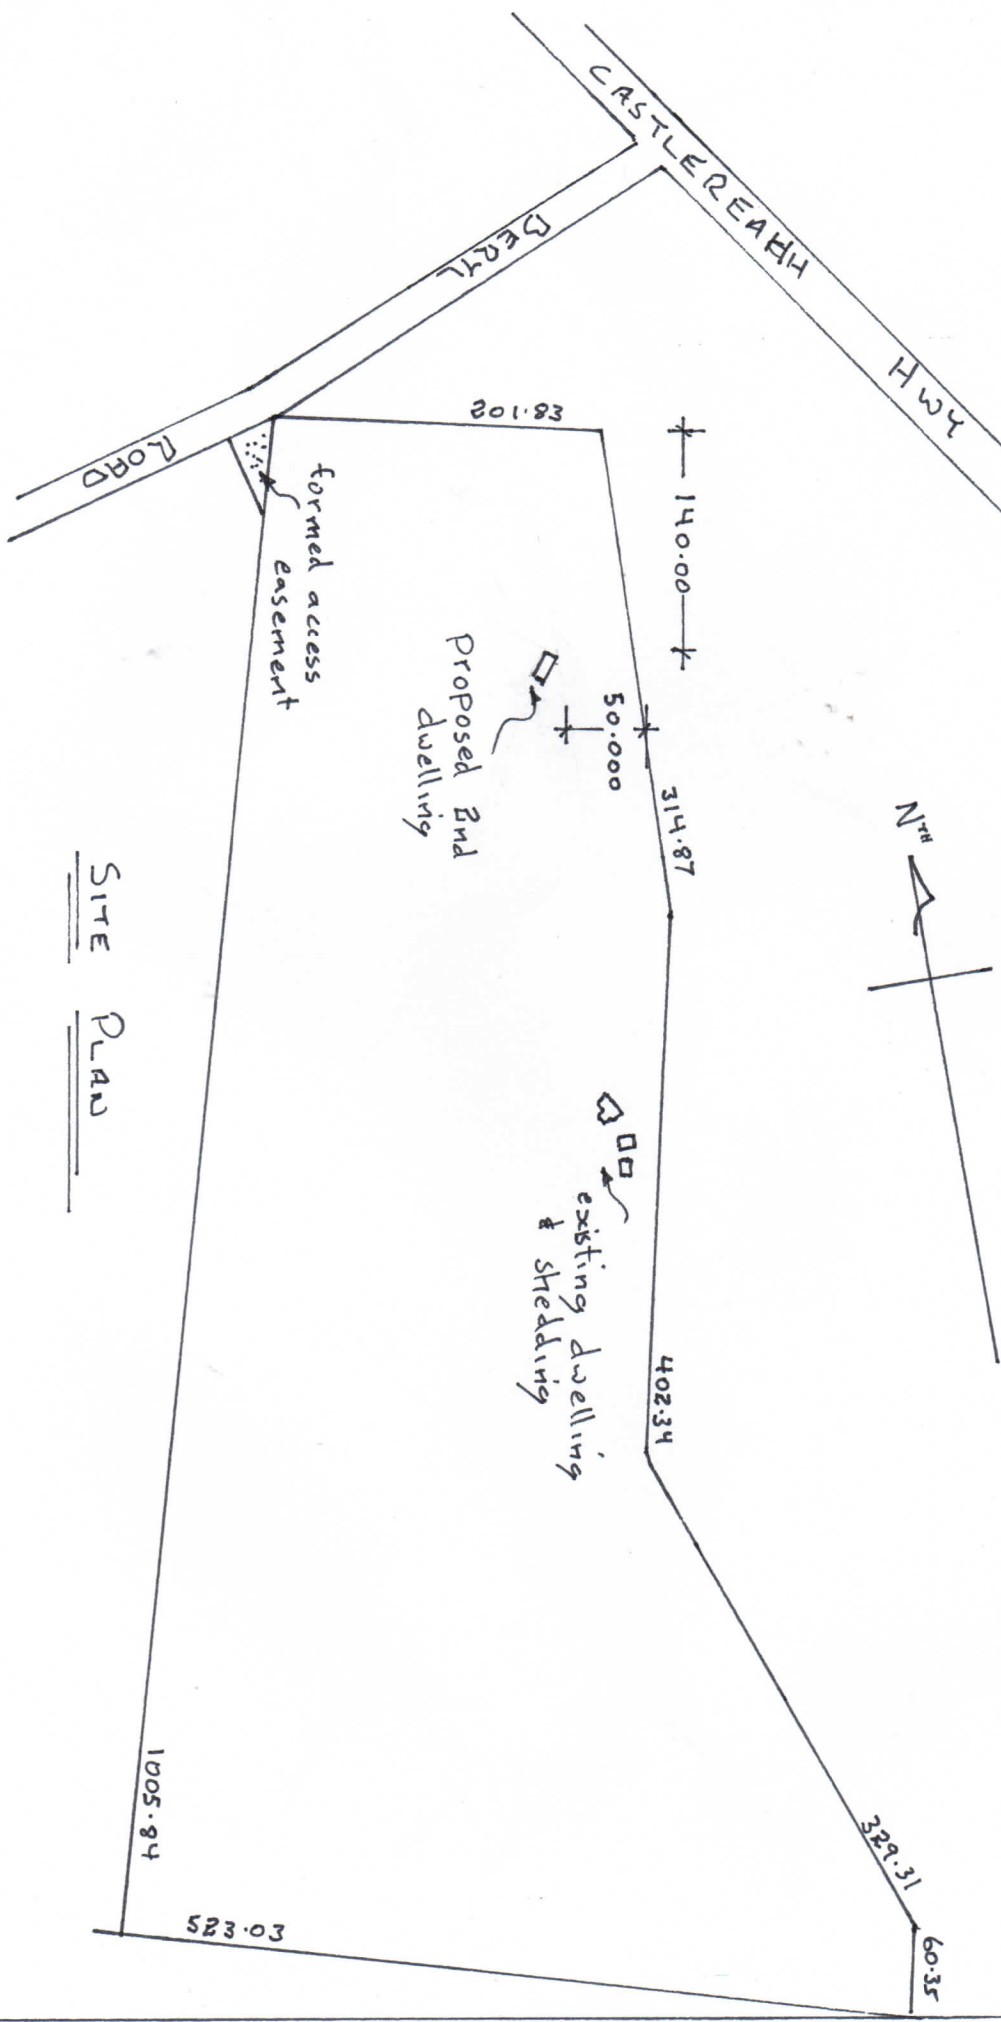

SITE PLAN

PROPOSED Rnd DWELLING: 3 BERRY ROAD GULCANDA

Scale	1:5000
Sheet	5
Date	02/22