



Plan View of Proposed Stockpile for DA

Drawing 1

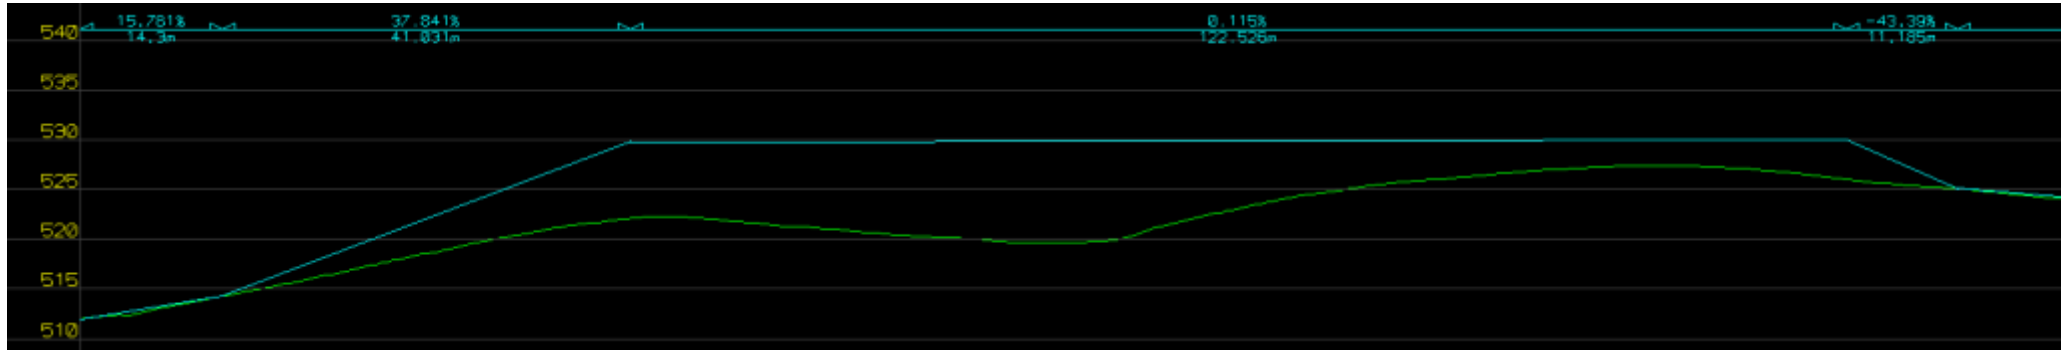

Cross section running East West in Drawing 1

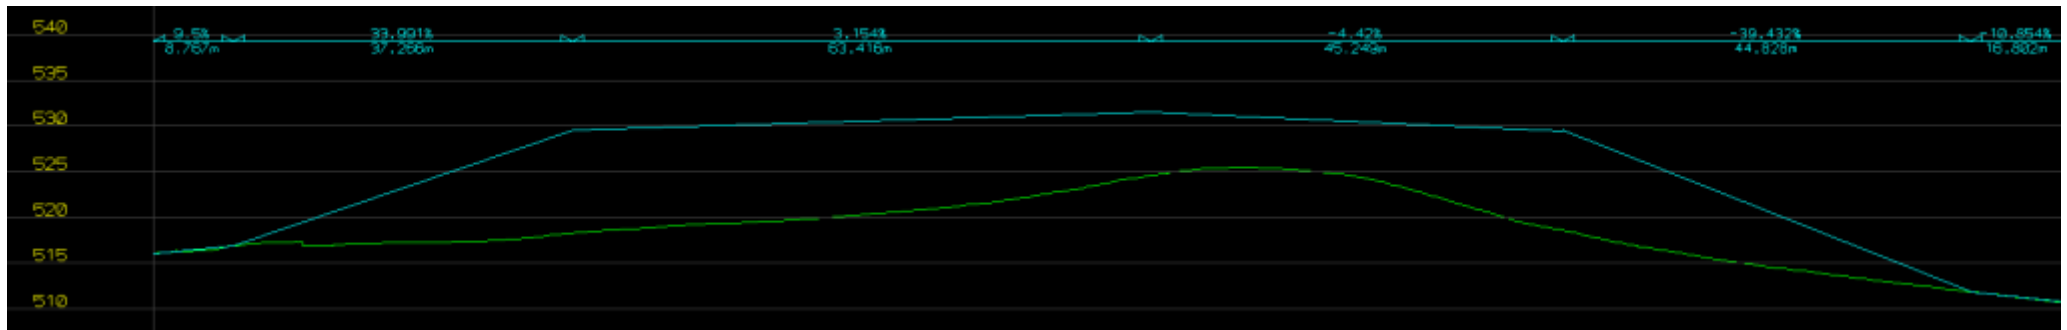

Cross section running North South in Drawing 1

Cross Sections of Proposed Stockpile for DA