
STAGED DEVELOPMENT APPLICATION SITE SERVICES

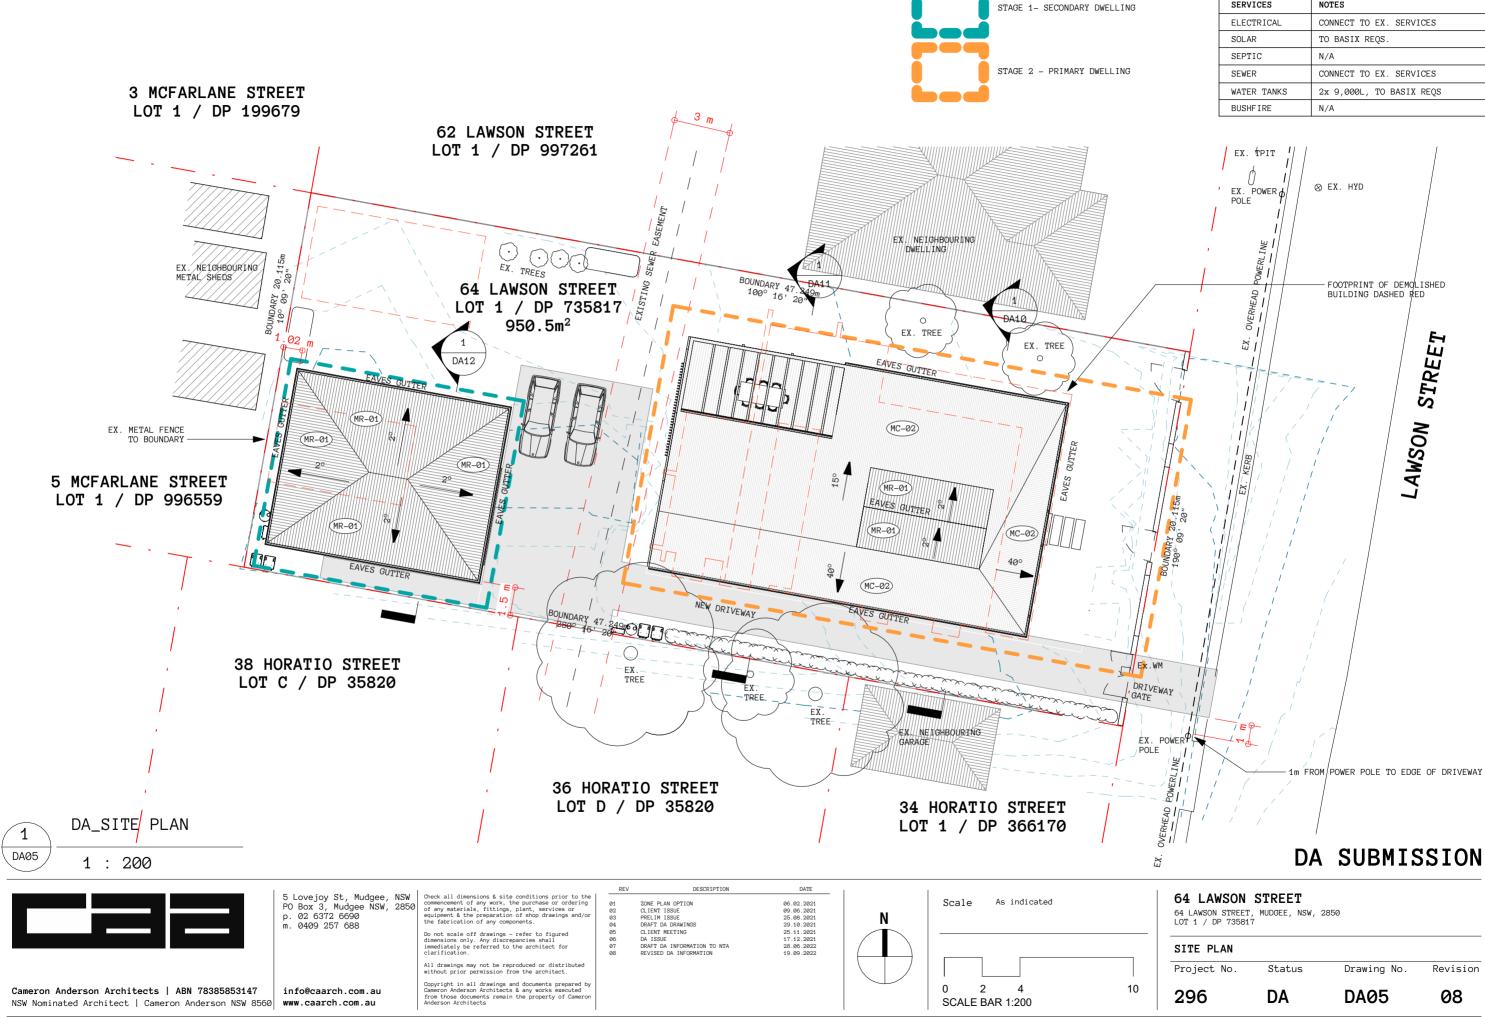

DITE DERVICED	
CONTRACTOR TO ALLOW FOR THE FOLLOWING SITE SERVICES AND/OR CONNECTIONS	
SERVICES	NOTES
ELECTRICAL	CONNECT TO EX. SERVICES
SOLAR	TO BASIX REQS.
SEPTIC	N/A
SEWER	CONNECT TO EX. SERVICES
WATER TANKS	2x 9,000L, TO BASIX REQS
BUSHFIRE	N/A