


# PROPOSED ALTERATIONS & ADDITIONS

AT 1719 HILL END ROAD  
GRATTAI NSW

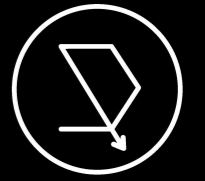

*on point*  
BUILDING DESIGN

#### CONTACT DETAILS

Gabrielle Hackett  
M. 0437 762 740  
E. gabrielle@onpointbuildingdesign.com.au  
A. 17 Church Street, Mudgee NSW 2850

THIS DRAWING IS AND ALWAYS SHALL REMAIN THE PROPERTY OF ON POINT BUILDING DESIGN AND MUST NOT BE LENT, GIVEN, SOLD, REPRODUCED OR VARIED IN ANY WAY WITHOUT WRITTEN CONSENT.

ALL DIMENSIONS ARE IN MILLIMETRES. DO NOT SCALE. DIMENSIONS TO BE CHECKED ON SITE BEFORE COMMENCEMENT OF WORK.

Client:

**CHRISTOPHER CLEGG**

Project:

**PROPOSED WORKS AT  
1719 HILL END ROAD,  
GRATTAI**

Drawing Title:

**TITLE & 3D PERSPECTIVES**

Rev	Date	Amendment
C	26/02/20	ISSUED FOR QUOTING PURPOSES
D	3/03/20	RE-ISSUED FOR QUOTING PURPOSES
E	16/07/20	RE-ISSUED FOR QUOTING PURPOSES
F	24/07/20	RE-ISSUED FOR QUOTING PURPOSES
G	4/11/22	ISSUED FOR REVIEW



**BUILDING DESIGNERS  
ASSOCIATION OF AUSTRALIA**

Job Number Revision

1140 - A01 G

Sheet 01 of 06

**ISSUED FOR REVIEW**



*on point.*  
BUILDING DESIGN

**CONTACT DETAILS**

Gabrielle Hackett  
M. 0437 762 740  
E. gabrielle@onpointbuildingdesign.com.au  
A. 17 Church Street, Mudgee NSW 2850

THIS DRAWING IS AND ALWAYS SHALL REMAIN THE PROPERTY OF ON POINT BUILDING DESIGN AND MUST NOT BE LENT, GIVEN, SOLD, REPRODUCED OR VARIED IN ANY WAY WITHOUT WRITTEN CONSENT.

ALL DIMENSIONS ARE IN MILLIMETRES. DO NOT SCALE. DIMENSIONS TO BE CHECKED ON SITE BEFORE COMMENCEMENT OF WORK.

Client:

**CHRISTOPHER CLEGG**

Project:

**PROPOSED WORKS AT  
1719 HILL END ROAD,  
GRATTAI**

Drawing Title:

**EXISTING FLOOR LAYOUT**


Rev	Date	Amendment
C	26/02/20	ISSUED FOR QUOTING PURPOSES
D	3/03/20	RE-ISSUED FOR QUOTING PURPOSES
E	16/07/20	RE-ISSUED FOR QUOTING PURPOSES
F	24/07/20	RE-ISSUED FOR QUOTING PURPOSES
G	4/11/22	ISSUED FOR REVIEW




**BUILDING DESIGNERS  
ASSOCIATION OF AUSTRALIA**

Job Number                      Revision  
**1140 - A02                      G**

Sheet 02 of 06

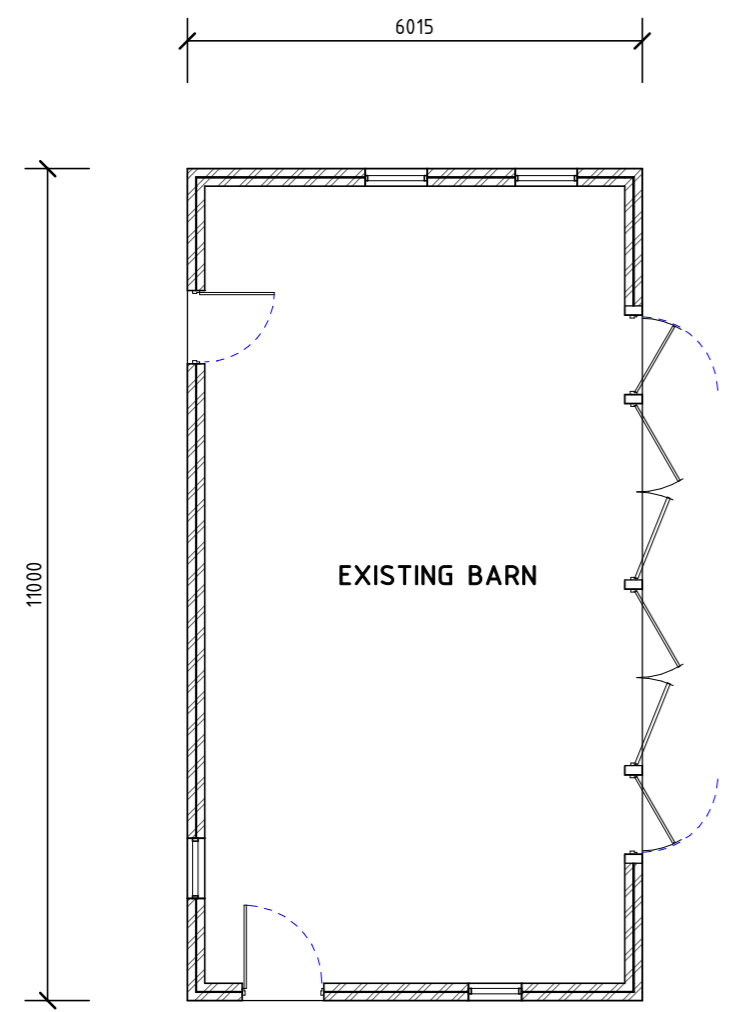


**01 | EXISTING FLOOR LAYOUT**  
SCALE: 1 : 100 (A3)

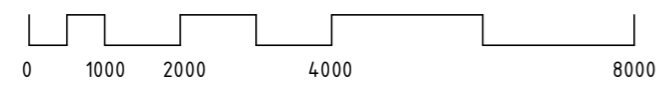

**ISSUED FOR REVIEW**



# 02 PROPOSED FLOOR LAYOUT

SCALE: 1 : 100 (A3)

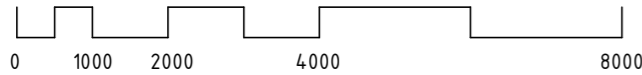

## FLOOR AREAS

PERGOLA	24 m <sup>2</sup>
EXISTING BARN	66 m <sup>2</sup>
BARN VERANDAH	28 m <sup>2</sup>
BARN EXTENSION	56 m <sup>2</sup>
<b>TOTAL</b>	<b>174 m<sup>2</sup></b>

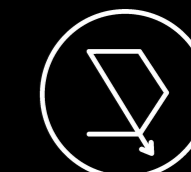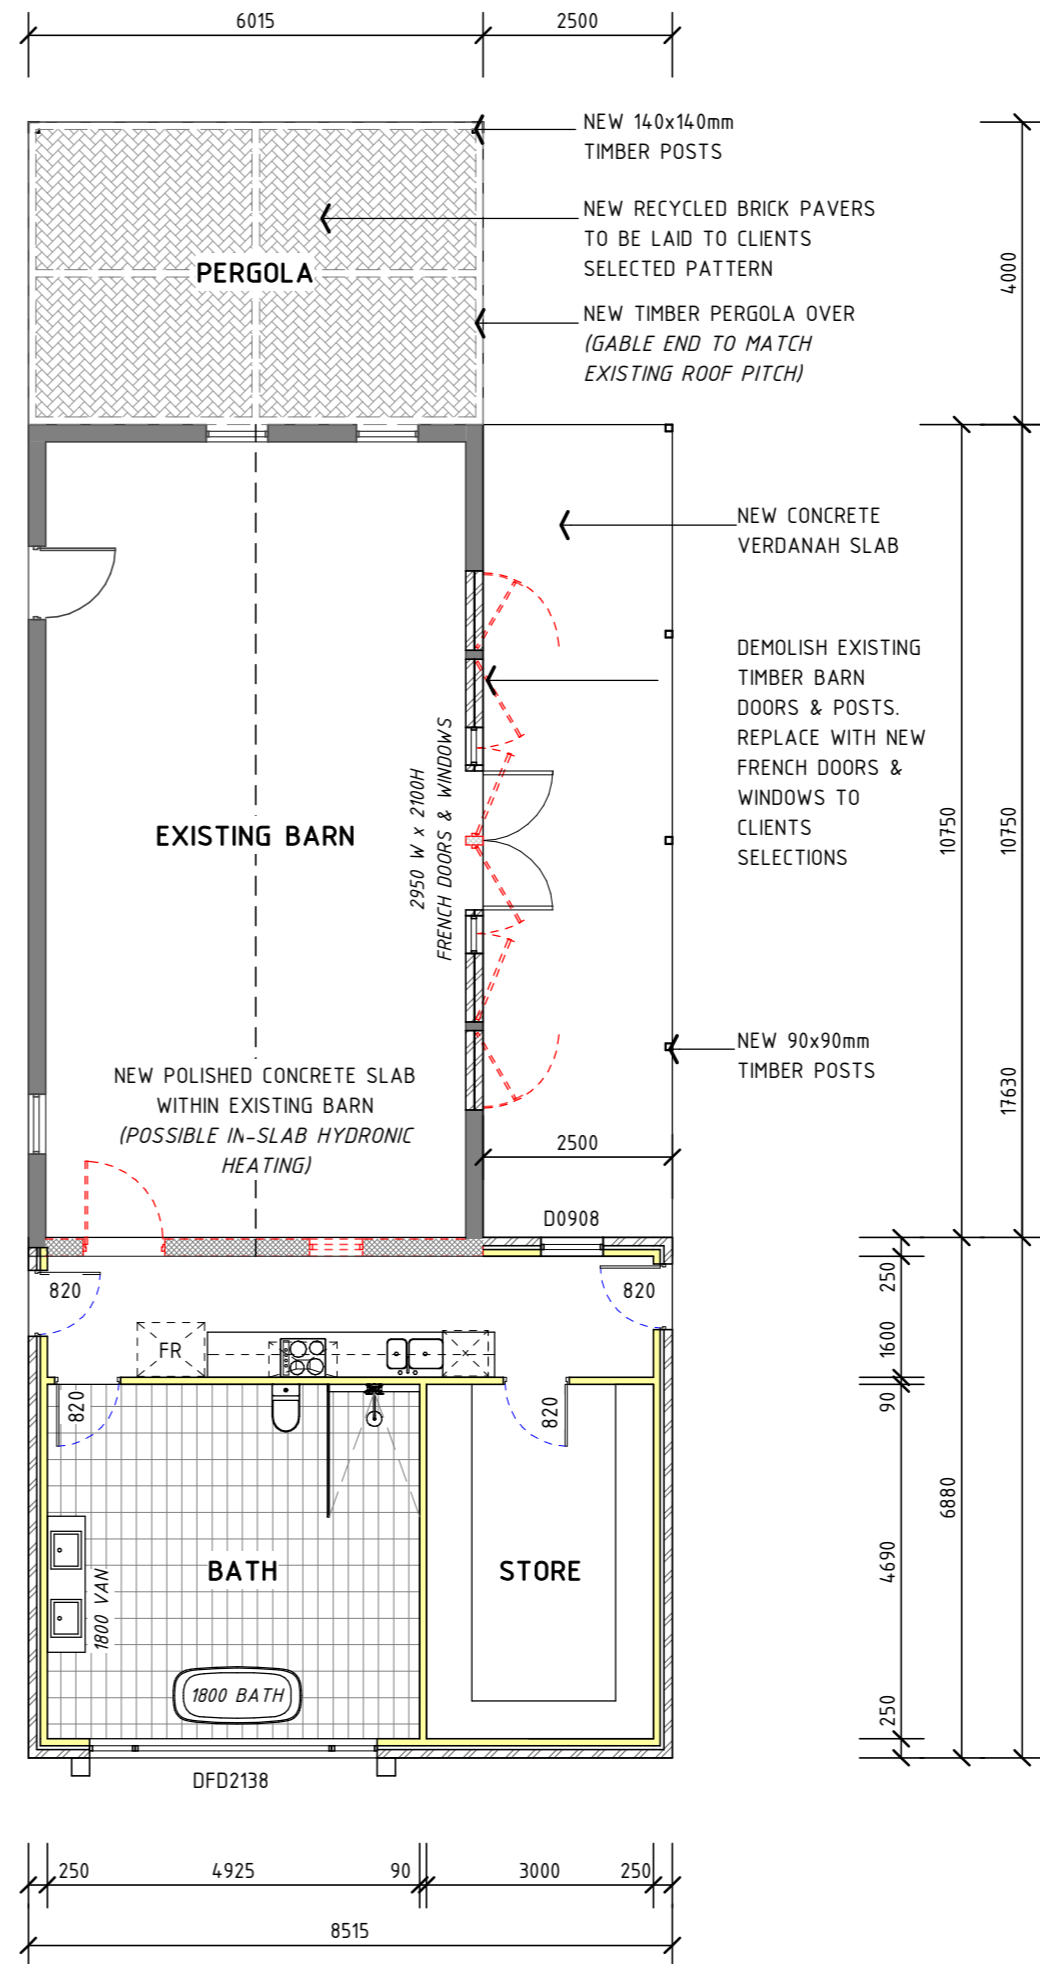

**On Point**  
BUILDING DESIGN

### CONTACT DETAILS

Gabrielle Hackett  
 M. 0437 762 740  
 E. gabrielle@onpointbuildingdesign.com.au  
 A. 17 Church Street, Mudgee NSW 2850

THIS DRAWING IS AND ALWAYS SHALL REMAIN THE PROPERTY OF ON POINT BUILDING DESIGN AND MUST NOT BE LENT, GIVEN, SOLD, REPRODUCED OR VARIED IN ANY WAY WITHOUT WRITTEN CONSENT.  
 ALL DIMENSIONS ARE IN MILLIMETRES. DO NOT SCALE. DIMENSIONS TO BE CHECKED ON SITE BEFORE COMMENCEMENT OF WORK.

Client:  
**CHRISTOPHER CLEGG**  
 Project:  
**PROPOSED WORKS AT  
 1719 HILL END ROAD,  
 GRATTAI**

Drawing Title:  
**PROPOSED FLOOR LAYOUT**

Rev	Date	Amendment
C	26/02/20	ISSUED FOR QUOTING PURPOSES
D	3/03/20	RE-ISSUED FOR QUOTING PURPOSES
E	16/07/20	RE-ISSUED FOR QUOTING PURPOSES
F	24/07/20	RE-ISSUED FOR QUOTING PURPOSES
G	4/11/22	ISSUED FOR REVIEW




Job Number 1140 - A03 Revision **G**  
 Sheet 03 of 06

**ISSUED FOR REVIEW**

# 03 | STAGING LAYOUT



SCALE: 1 : 100 (A3)

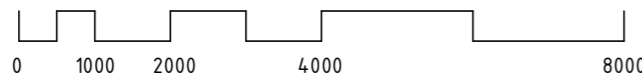

STAGE 1



STAGE 2 (FUTURE ADDITIONS)

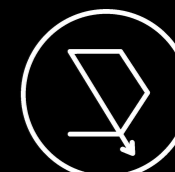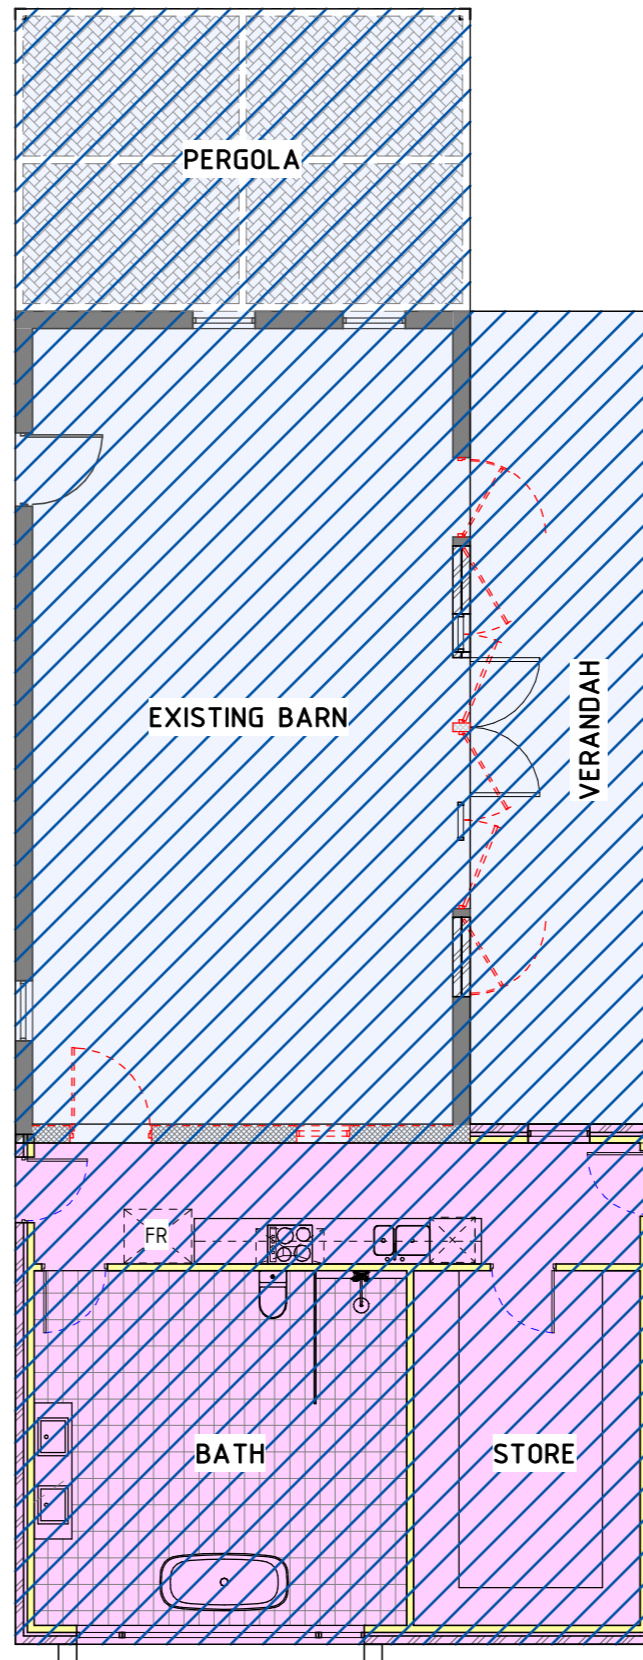

**On Point**  
BUILDING DESIGN

### CONTACT DETAILS

Gabrielle Hackett  
M. 0437 762 740  
E. gabrielle@onpointbuildingdesign.com.au  
A. 17 Church Street, Mudgee NSW 2850

THIS DRAWING IS AND ALWAYS SHALL REMAIN THE PROPERTY OF ON POINT BUILDING DESIGN AND MUST NOT BE LENT, GIVEN, SOLD, REPRODUCED OR VARIED IN ANY WAY WITHOUT WRITTEN CONSENT.

ALL DIMENSIONS ARE IN MILLIMETRES. DO NOT SCALE. DIMENSIONS TO BE CHECKED ON SITE BEFORE COMMENCEMENT OF WORK.

Client:

**CHRISTOPHER CLEGG**

Project:

**PROPOSED WORKS AT  
1719 HILL END ROAD,  
GRATTAI**

Drawing Title:

**STAGING LAYOUT**

Rev	Date	Amendment
C	26/02/20	ISSUED FOR QUOTING PURPOSES
D	3/03/20	RE-ISSUED FOR QUOTING PURPOSES
E	16/07/20	RE-ISSUED FOR QUOTING PURPOSES
F	24/07/20	RE-ISSUED FOR QUOTING PURPOSES
G	4/11/22	ISSUED FOR REVIEW



**BUILDING DESIGNERS  
ASSOCIATION OF AUSTRALIA**

Job Number

**1140 - A04**

Revision

**G**

**ISSUED FOR REVIEW**

Sheet **04** of **06**

**CONTACT DETAILS**

Gabrielle Hackett  
**M.** 0437 762 740  
**E.** gabrielle@onpointbuildingdesign.com.au  
**A.** 17 Church Street, Mudgee NSW 2850

THIS DRAWING IS AND ALWAYS SHALL REMAIN THE PROPERTY OF ON POINT BUILDING DESIGN AND MUST NOT BE LENT, GIVEN, SOLD, REPRODUCED OR VARIED IN ANY WAY WITHOUT WRITTEN CONSENT.

ALL DIMENSIONS ARE IN MILLIMETRES. DO NOT SCALE. DIMENSIONS TO BE CHECKED ON SITE BEFORE COMMENCEMENT OF WORK.

Client:

**CHRISTOPHER CLEGG**

Project:

**PROPOSED WORKS AT  
1719 HILL END ROAD,  
GRATTAI**

Drawing Title:

**ELEVATIONS 1/2**

Rev	Date	Amendment
C	26/02/20	ISSUED FOR QUOTING PURPOSES
D	3/03/20	RE-ISSUED FOR QUOTING PURPOSES
E	16/07/20	RE-ISSUED FOR QUOTING PURPOSES
F	24/07/20	RE-ISSUED FOR QUOTING PURPOSES
G	4/11/22	ISSUED FOR REVIEW




**BUILDING DESIGNERS  
ASSOCIATION OF AUSTRALIA**

Job Number Revision



**1140 - A05 G**

Sheet **05** of **06**

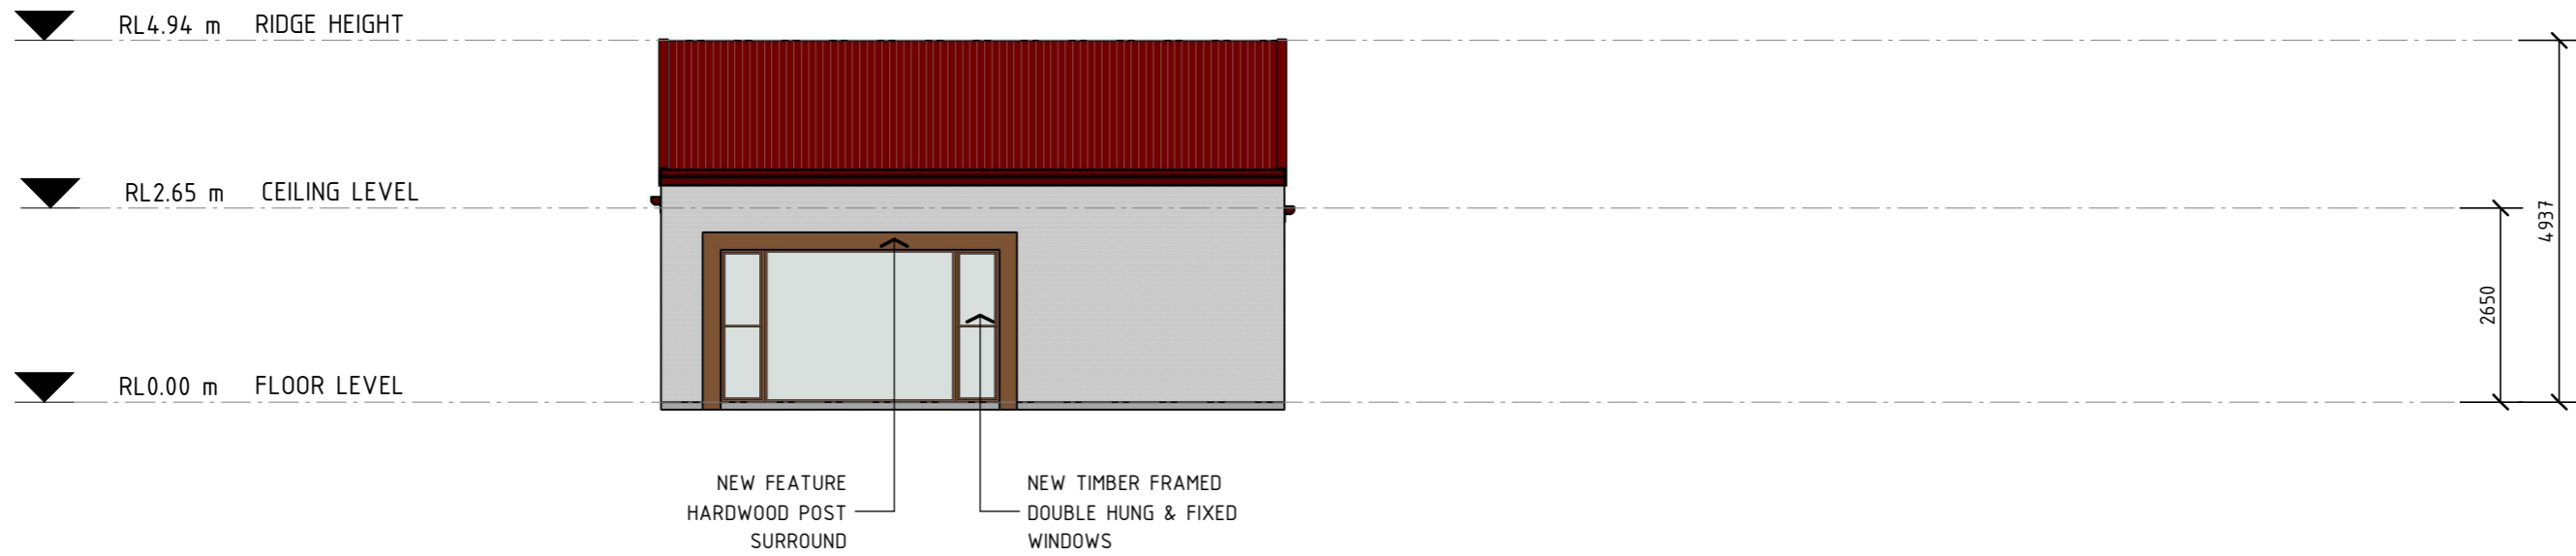

**04 | ELEVATION: EAST FACADE**

SCALE: 1 : 100 (A3)

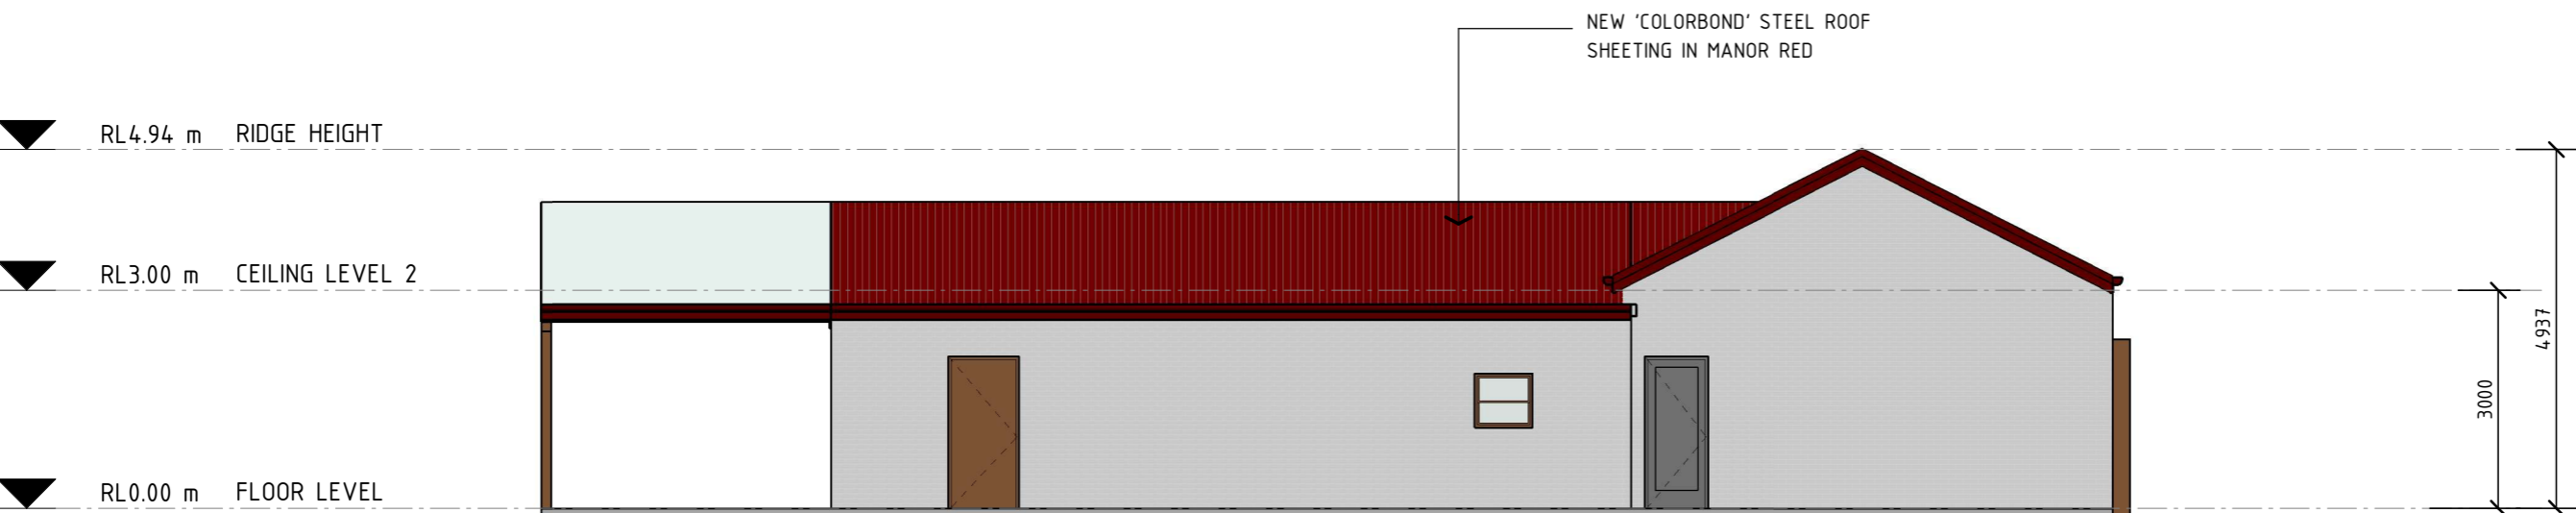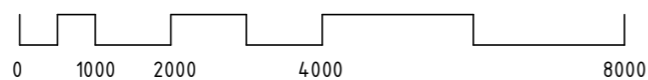

**05 | ELEVATION: SOUTH FACADE**


SCALE: 1 : 100 (A3)

**ISSUED FOR REVIEW**

▼ RL4.94 m RIDGE HEIGHT


▼ RL2.65 m CEILING LEVEL

▼ RL0.00 m FLOOR LEVEL

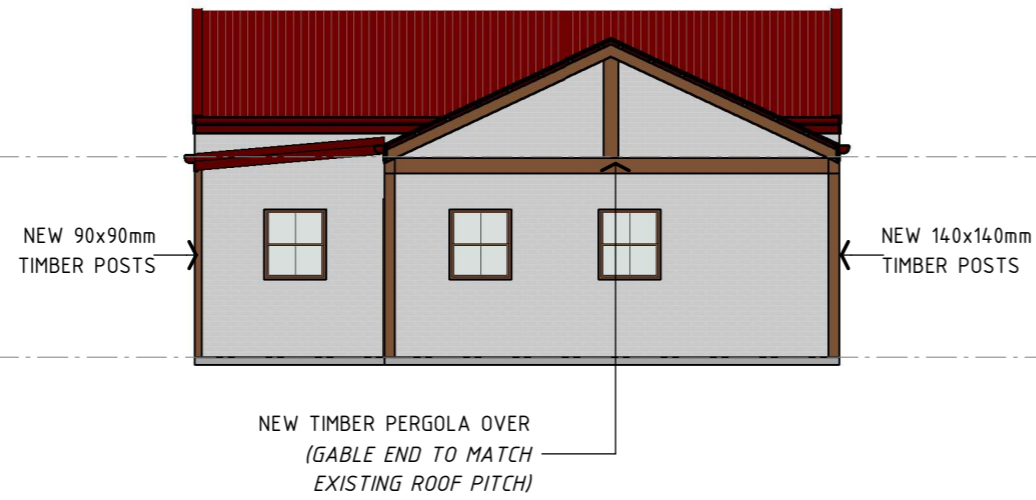

**06** | ELEVATION: WEST FACADE

SCALE: 1 : 100 (A3)

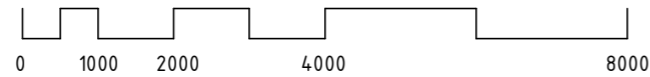

▼ RL4.94 m RIDGE HEIGHT


▼ RL2.65 m CEILING LEVEL

▼ RL0.00 m FLOOR LEVEL



**07** | ELEVATION: NORTH FACADE

SCALE: 1 : 100 (A3)

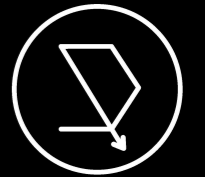

**On Point**  
BUILDING DESIGN

**CONTACT DETAILS**

Gabrielle Hackett  
M. 0437 762 740  
E. gabrielle@onpointbuildingdesign.com.au  
A. 17 Church Street, Mudgee NSW 2850

THIS DRAWING IS AND ALWAYS SHALL REMAIN THE PROPERTY OF ON POINT BUILDING DESIGN AND MUST NOT BE LENT, GIVEN, SOLD, REPRODUCED OR VARIED IN ANY WAY WITHOUT WRITTEN CONSENT.

ALL DIMENSIONS ARE IN MILLIMETRES. DO NOT SCALE. DIMENSIONS TO BE CHECKED ON SITE BEFORE COMMENCEMENT OF WORK.

Client:

**CHRISTOPHER CLEGG**

Project:

**PROPOSED WORKS AT  
1719 HILL END ROAD,  
GRATTAI**

Drawing Title:

**ELEVATIONS 2/2**

Rev	Date	Amendment
C	26/02/20	ISSUED FOR QUOTING PURPOSES
D	3/03/20	RE-ISSUED FOR QUOTING PURPOSES
E	16/07/20	RE-ISSUED FOR QUOTING PURPOSES
F	24/07/20	RE-ISSUED FOR QUOTING PURPOSES
G	4/11/22	ISSUED FOR REVIEW



**BUILDING DESIGNERS  
ASSOCIATION OF AUSTRALIA**

Job Number                      Revision

**1140 - A06                      G**

Sheet **06** of **06**

**ISSUED FOR REVIEW**