


Site Plan: Lot 2 DP-1026521

1719 Hill End Rd

Grattai 2850

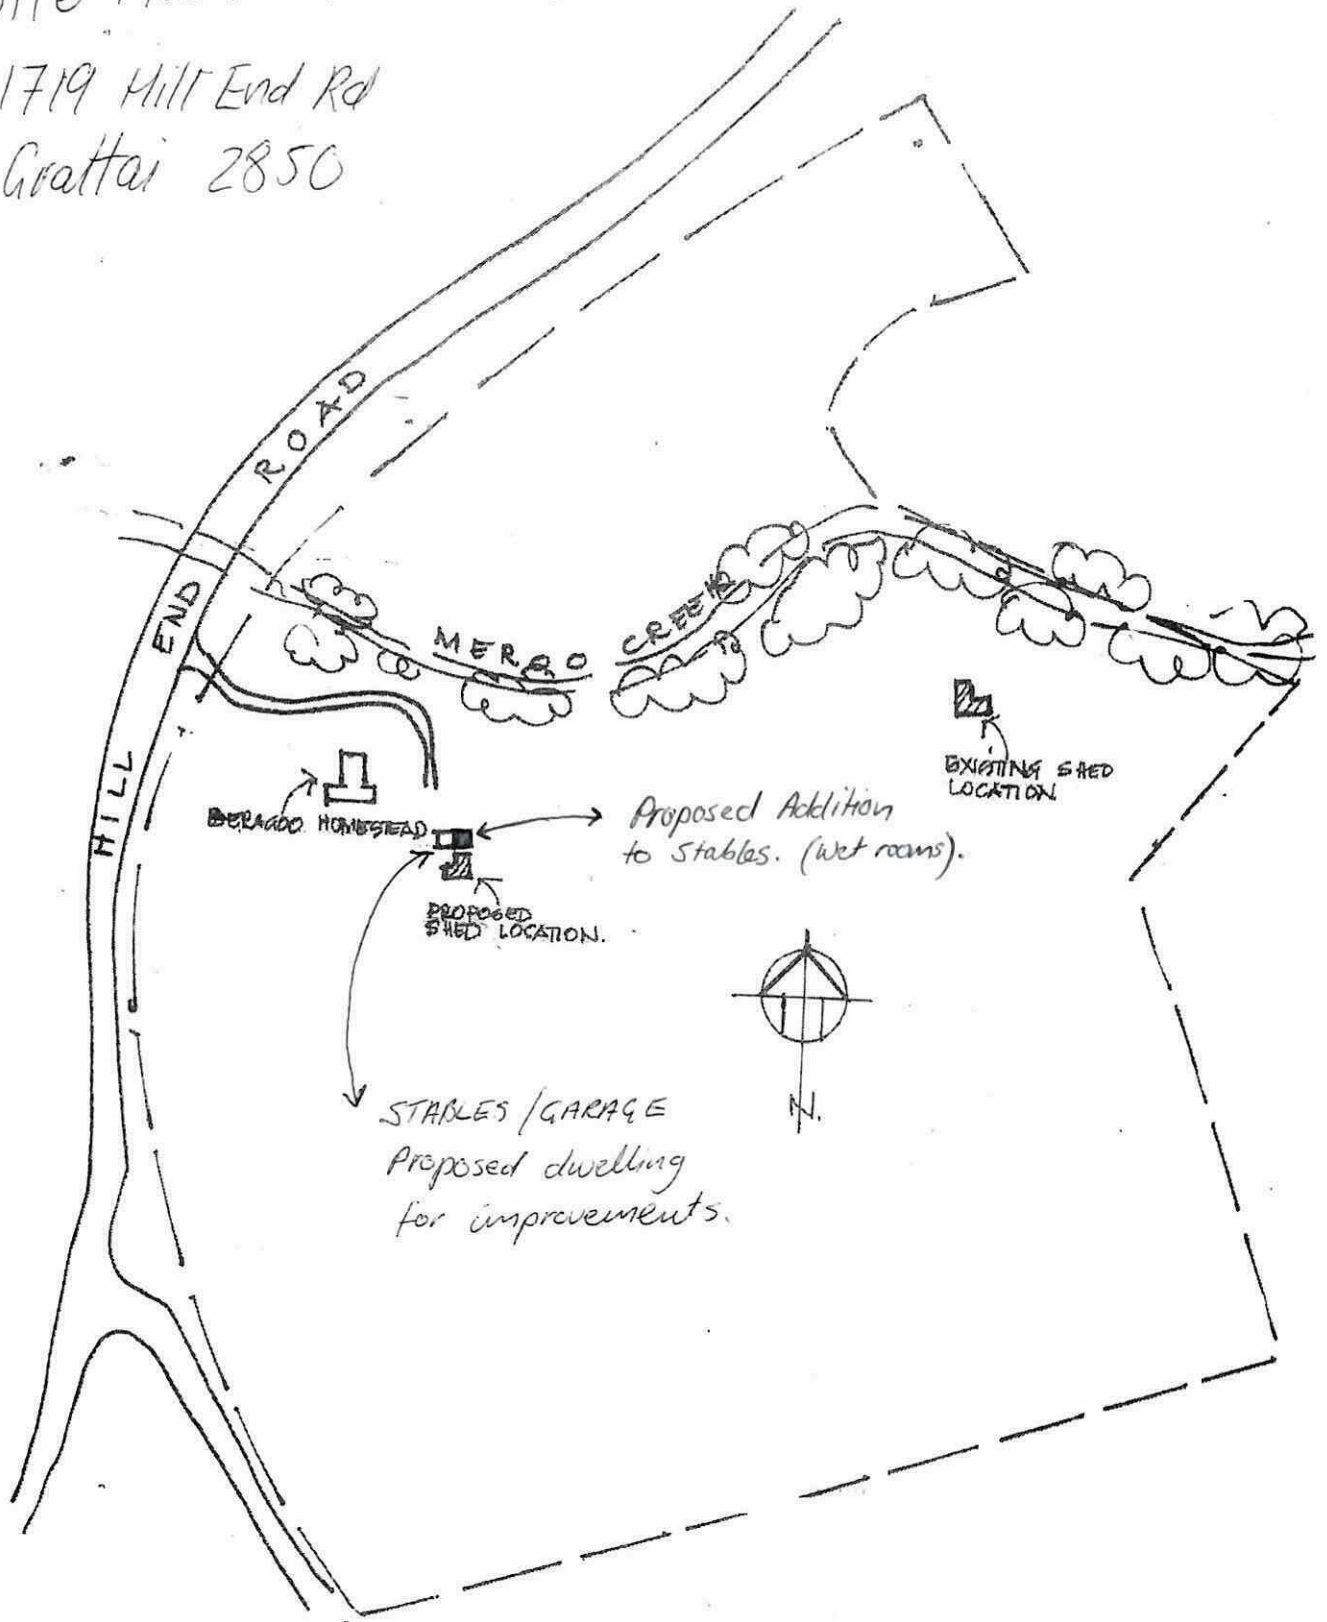

C. Clegg 21/11/22