




EASTERN ELEVATION

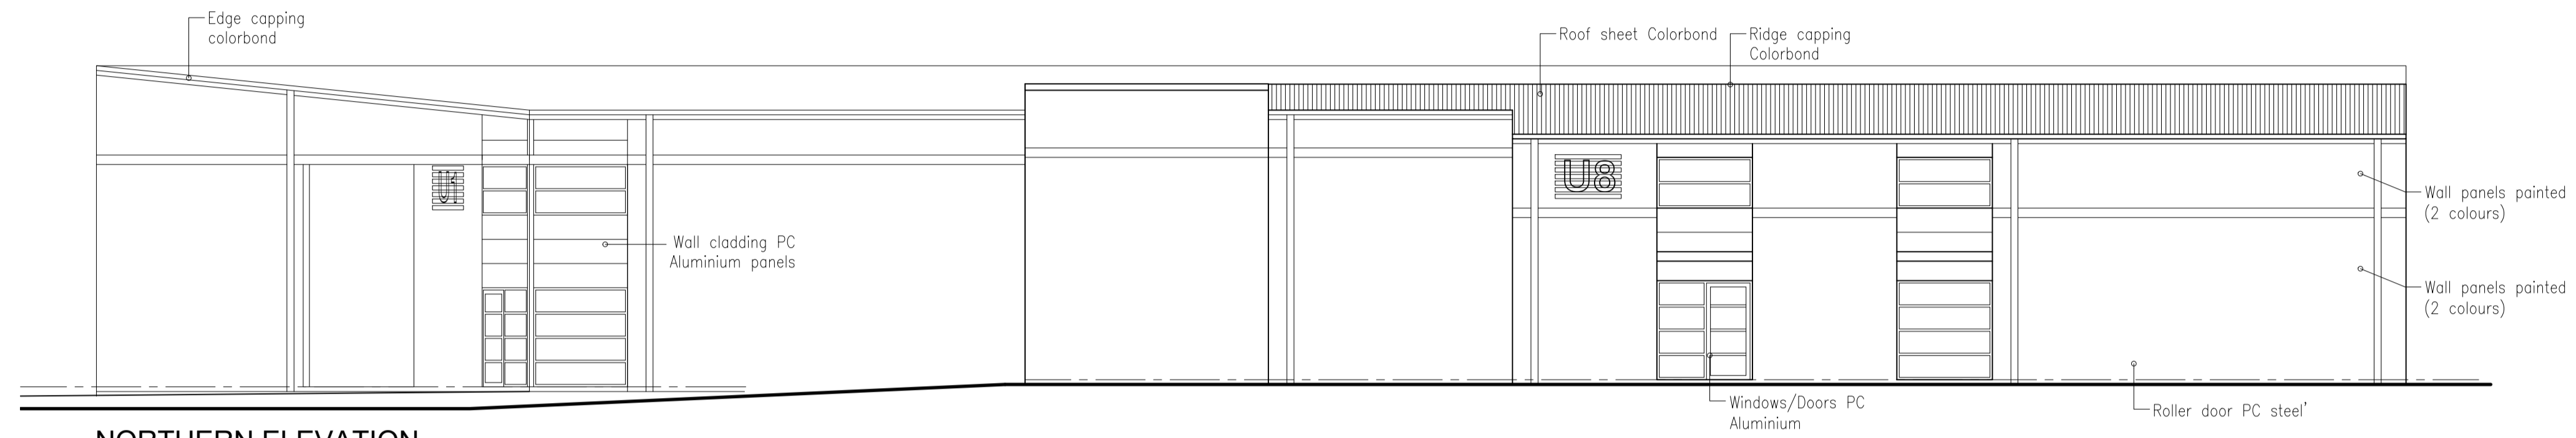

NORTHERN ELEVATION

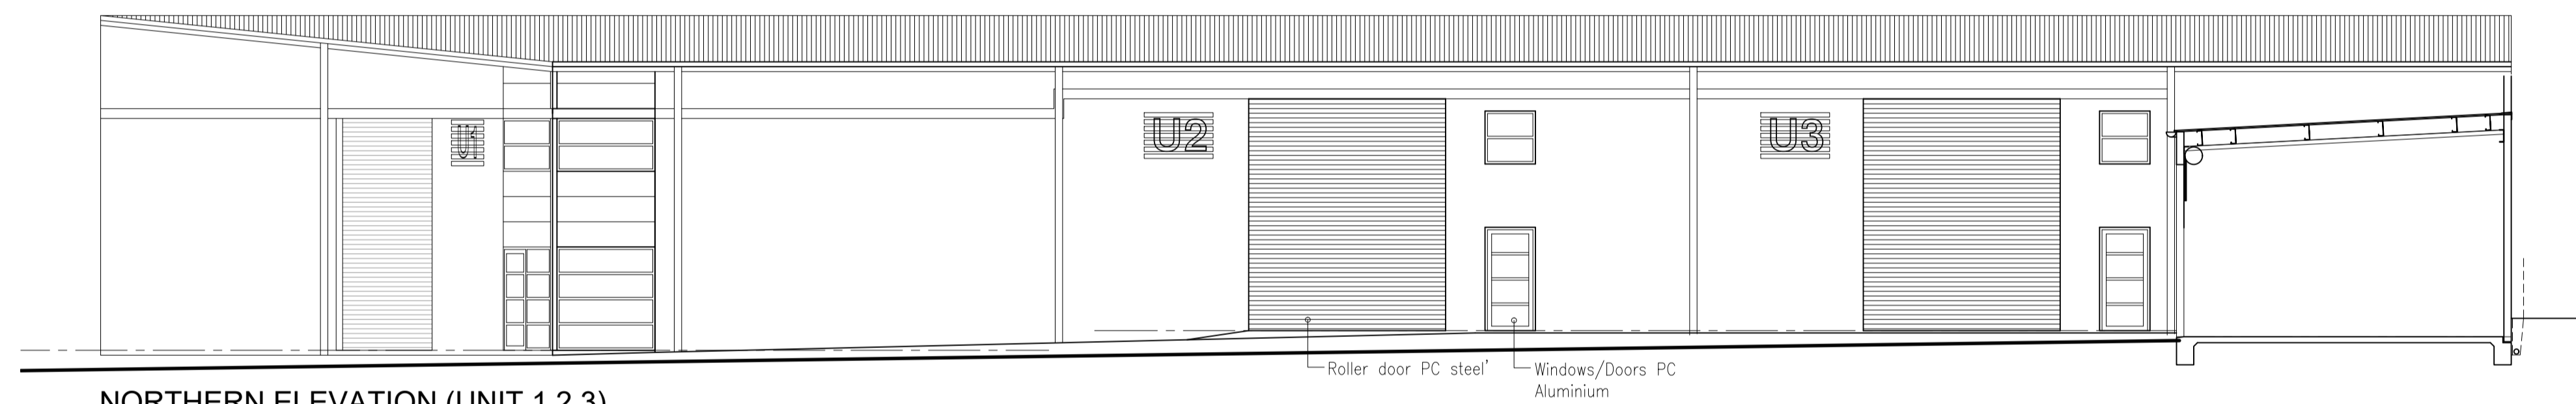

NORTHERN ELEVATION (UNIT 1,2,3)

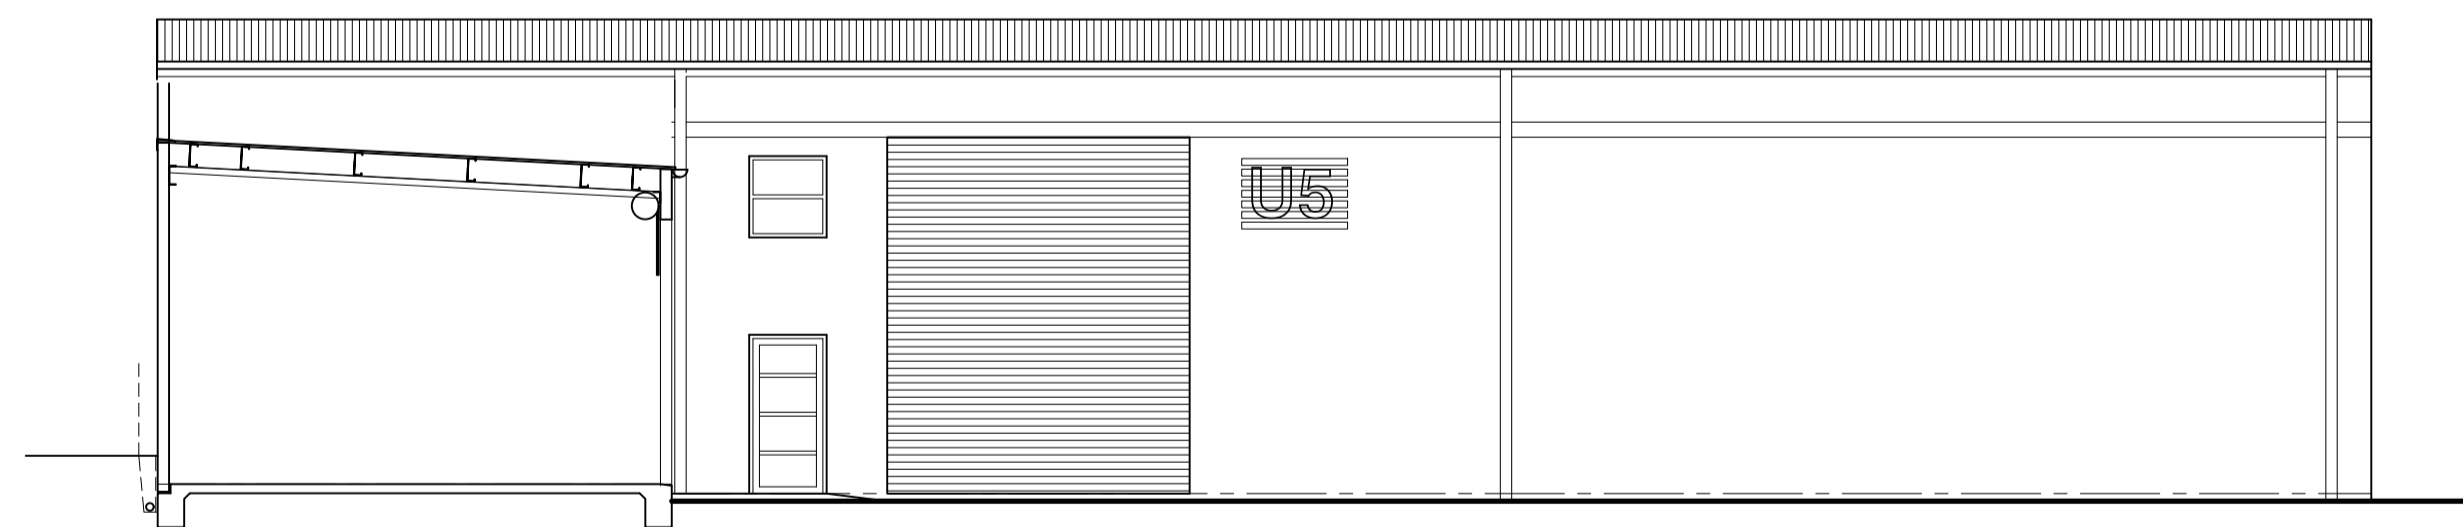

SOUTHERN ELEVATION (UNIT 3)


P.O. Box 9053, Bathurst, NSW, 2795  
Ph: 02 6331 5428  
E: admin@structorprojects.com.au  
W: www.structorprojects.com.au

ISSUE	REV	AMMENDMENTS	CHKD. BY:	DATE:
--	--	-- Pre-DA issue for comment	--	--

CHKD. BY:	DATE:
--	--




© COPYRIGHT:  
 • These plans are not to be copied wholly or in part without the express written permission of Stuctor Projects  
 • Builder to check on site, verify and assume responsibility for all dimensions, setbacks, setbacks and levels.  
 • Do not scale plans. If in doubt contact this office prior to commencement of works.

PROJECT:  
**Lot 9 HILL END ROAD DEVELOPMENT  
 MUDGEES**

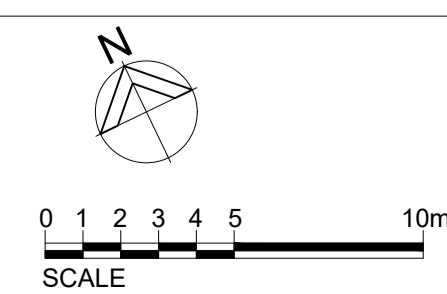

Drawn By:	Checked By:	Issue Date:	Status:	Scale:	Sheet:
--	--	--	SKETCH	1:100	A200
Project No:	Drawing Title:				Revision No:
0967	ELEVATIONS Sheet 1				--



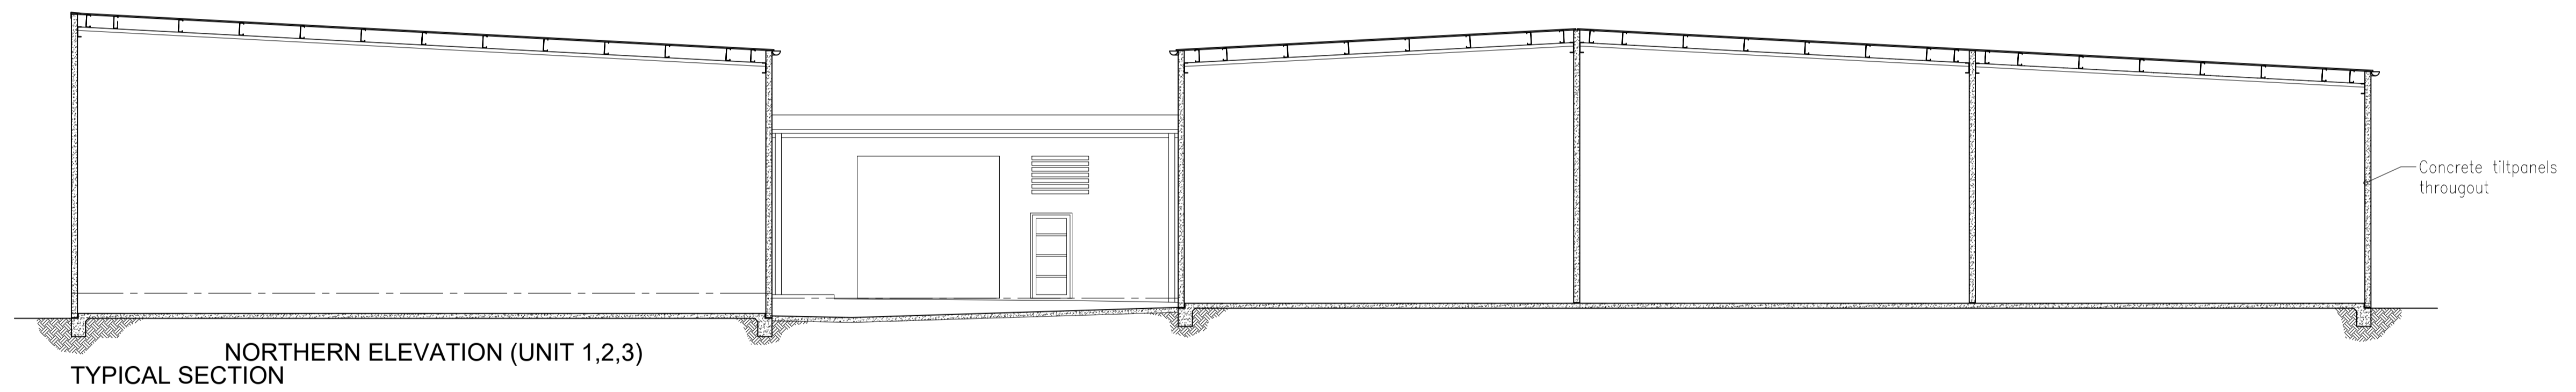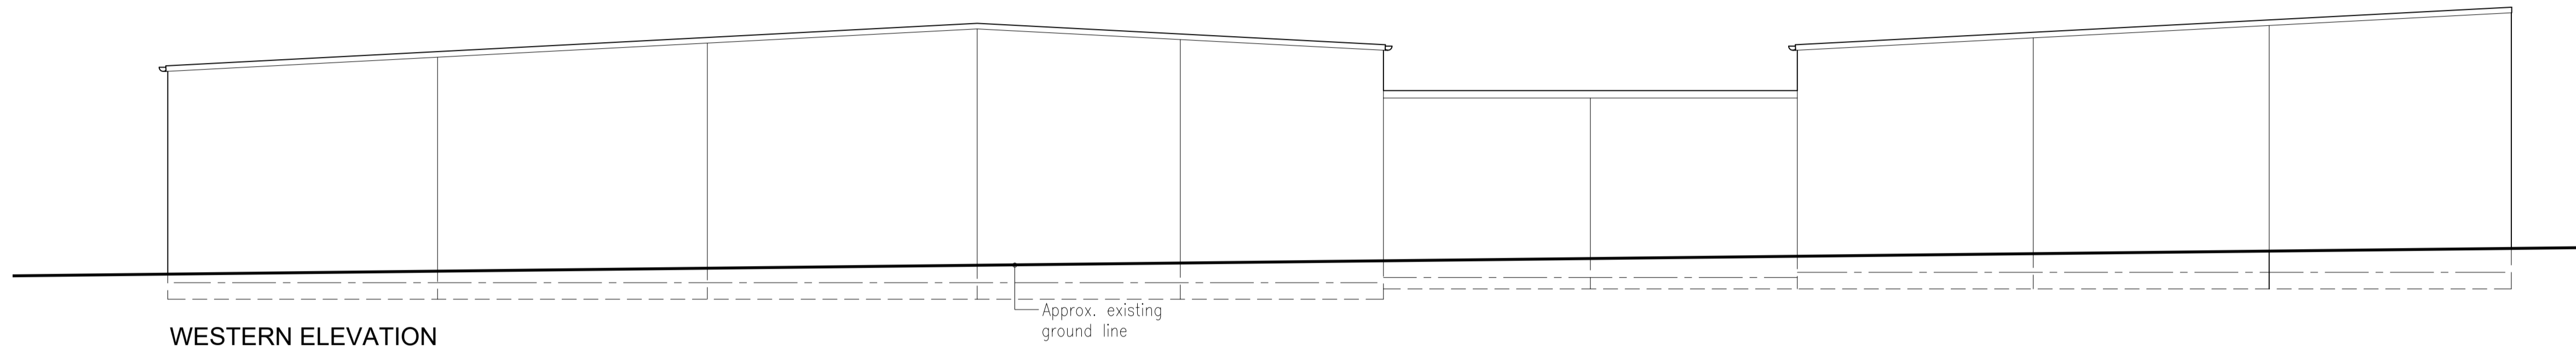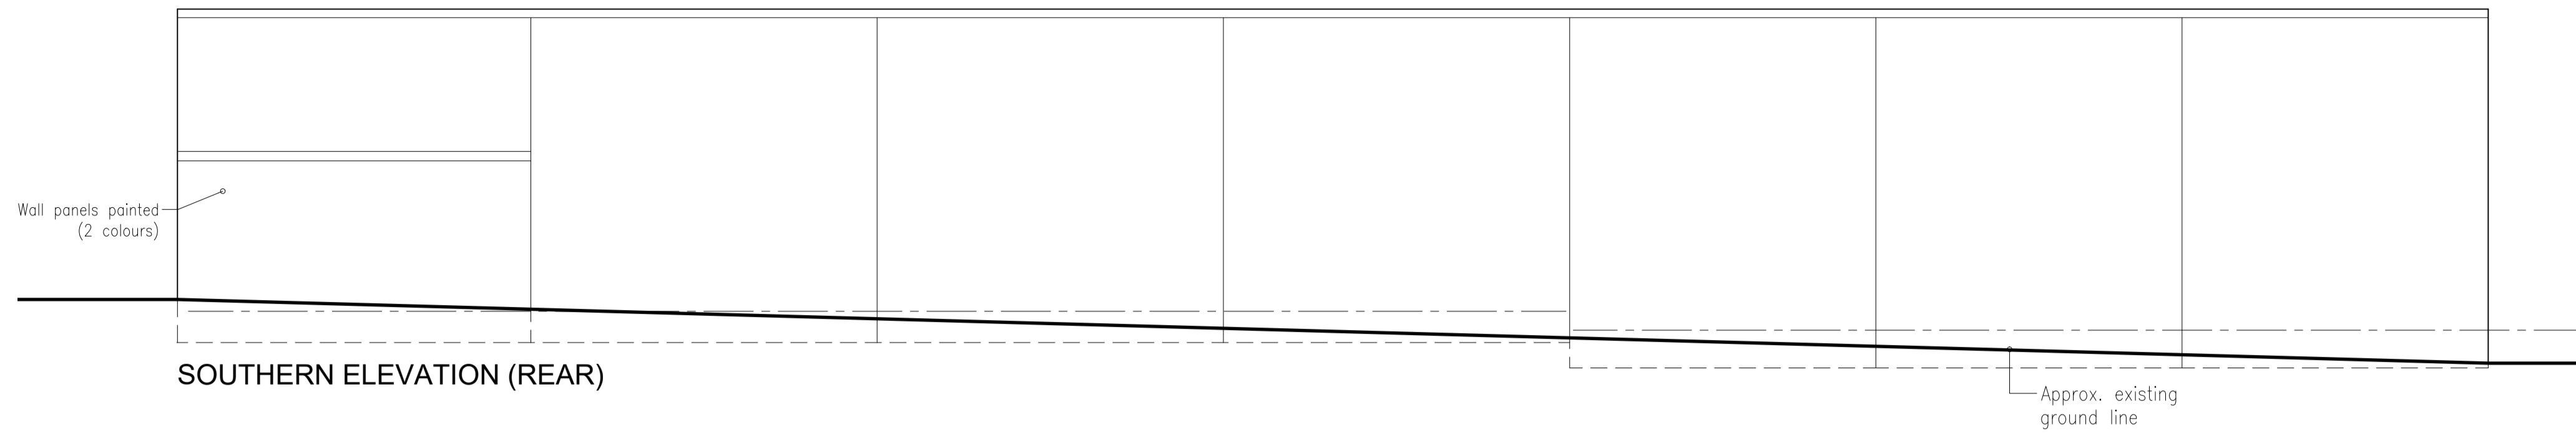


ISSUE	REV	AMMENDMENTS
--	--	-- Pre-DA issue for comment

CHKD:	BY:	DATE:
--	--	--

© COPYRIGHT:

- These plans are not to be copied wholly or in part without the express written permission of Structor Projects
- Builder to check on site, verify and assume responsibility for all dimensions, setbacks, setbacks and levels.
- Do not scale plans. If in doubt contact this office prior to commencement of works.

PROJECT: Lot 9 HILL END ROAD DEVELOPMENT MUDGEEO

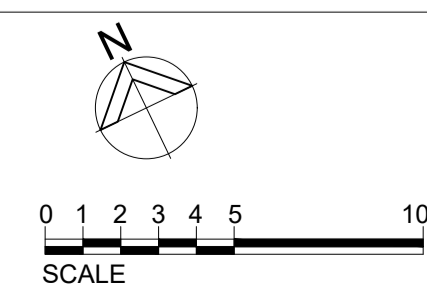

Drawn By:	Checked By:	Issue Date:	Status:	Scale:	Sheet:
--	--	--	SKETCH	1:100	A201
Project No:	Drawing Title:				Revision No:
0967	ELEVATIONS Sheet 2				--