
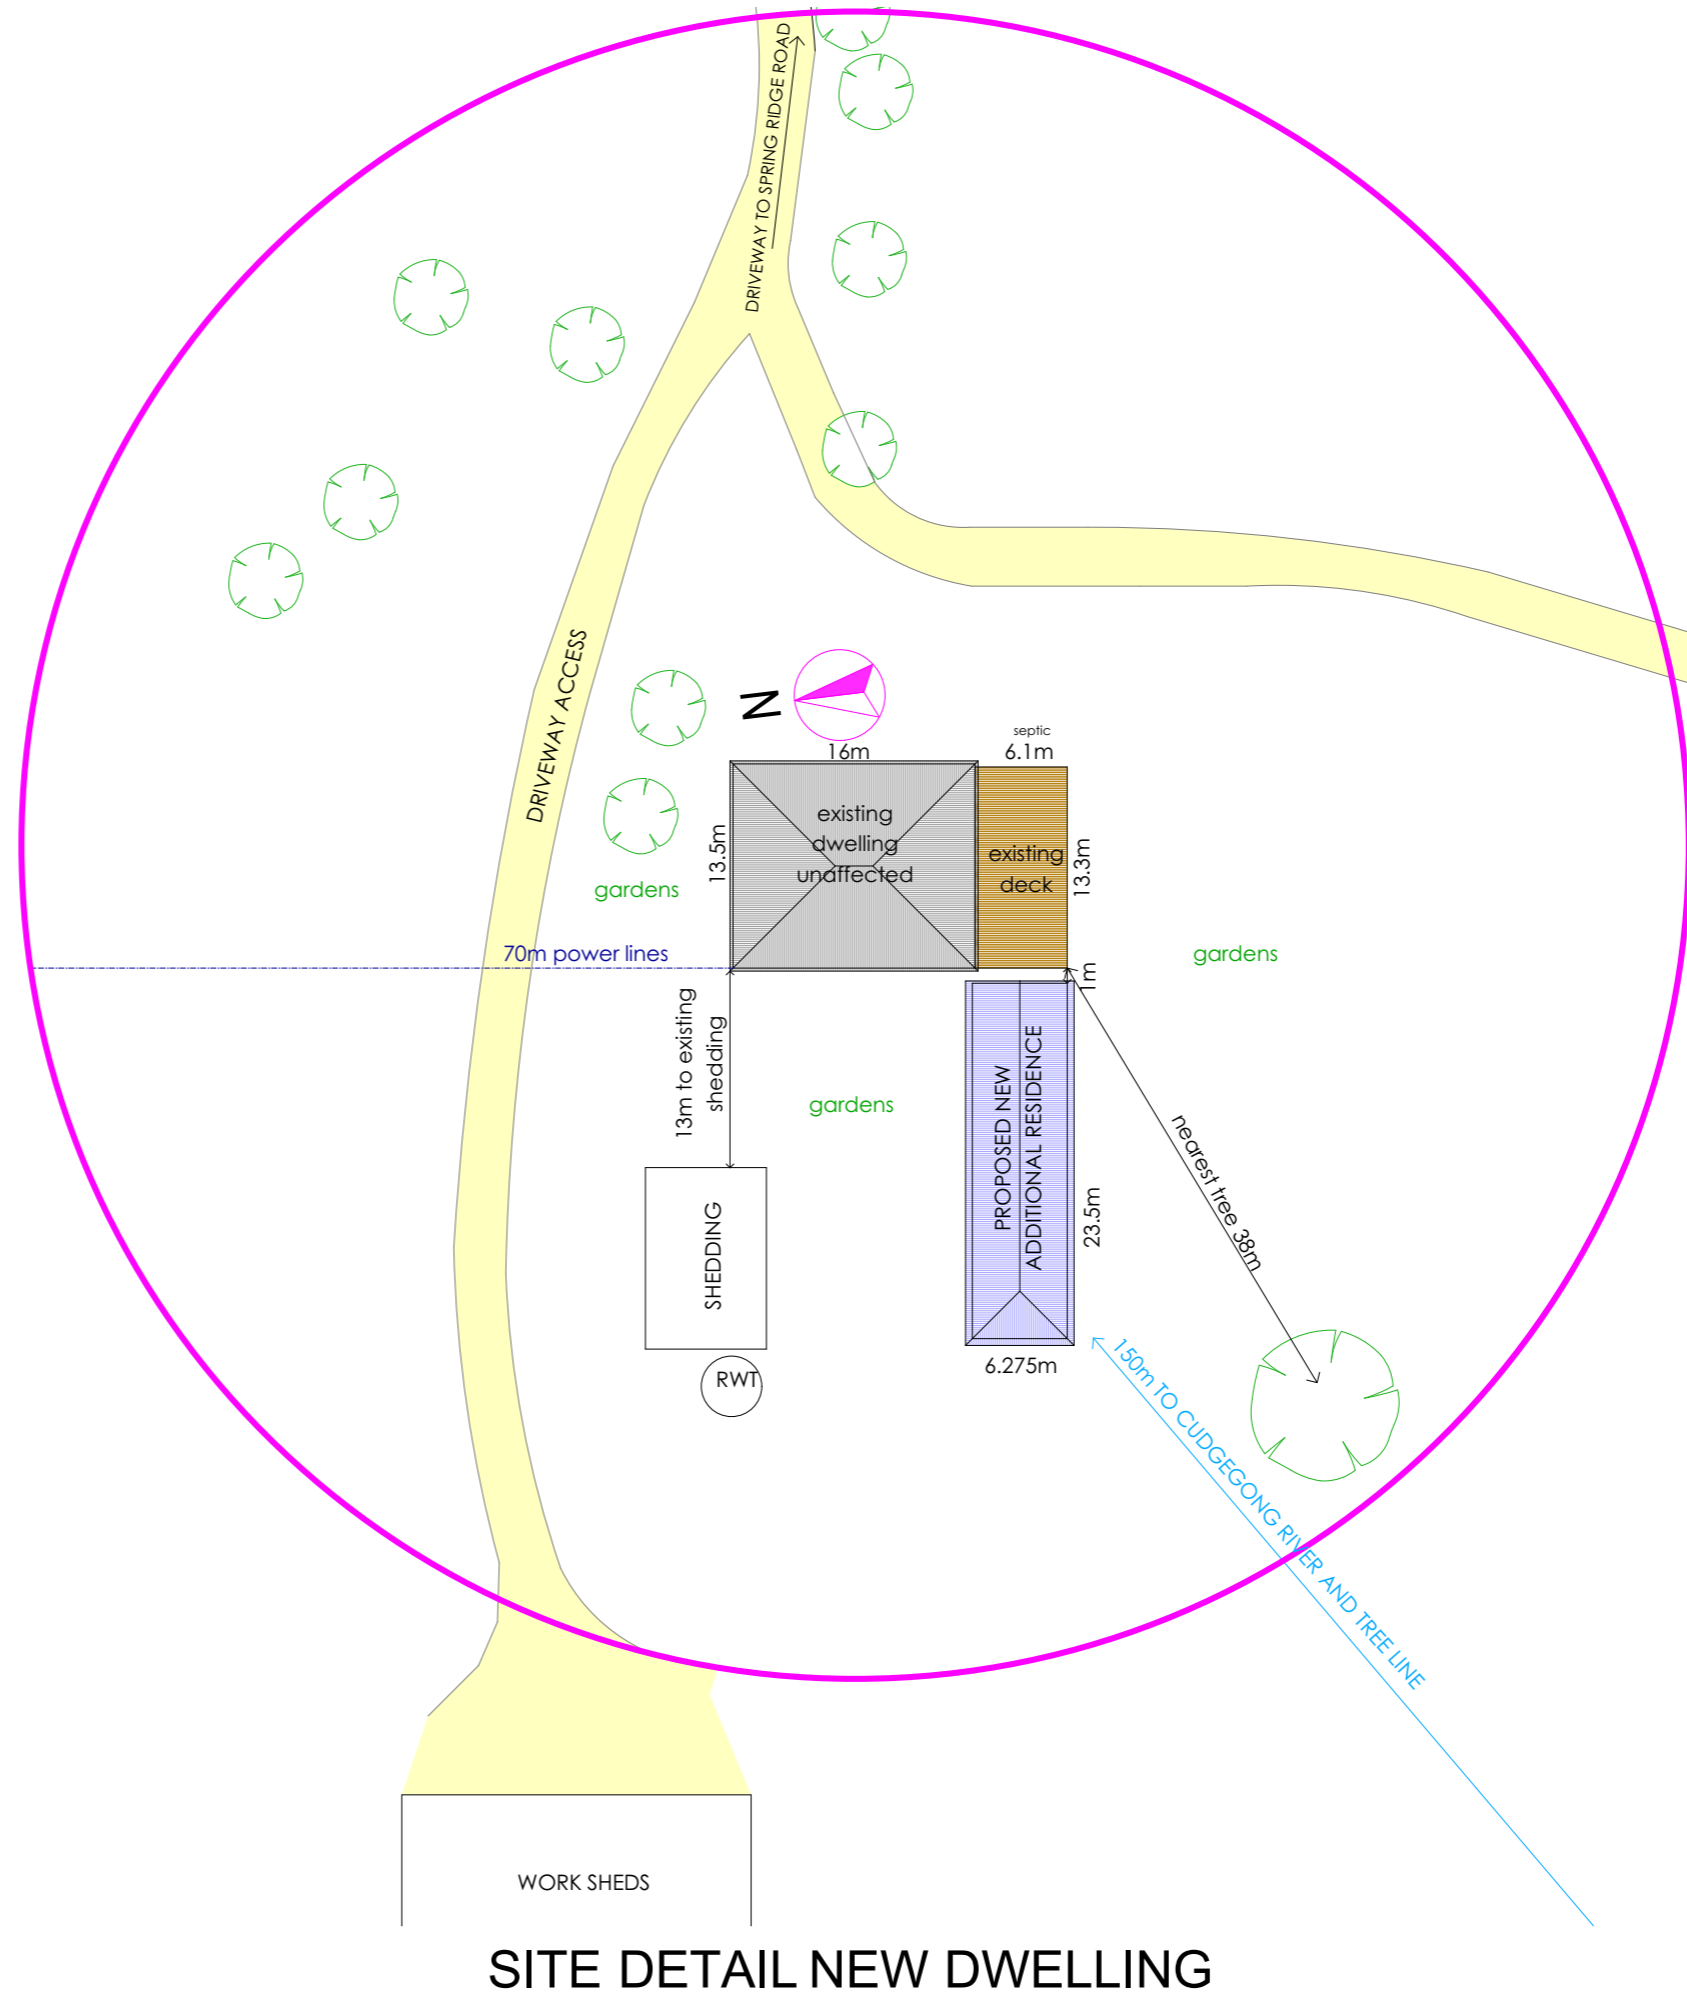


NOTES:  
 NO BUSHFIRE ZONE NEAR NEW OR EXISTING RESIDENCE.  
 NO TERRESTRIAL BIODIVERSITY.  
 NOT A HERITAGE ITEM.  
 FOR DETAILS OF PROPOSED NEW SEPTIC SYSTEM PLEASE SEE REPORT FROM BARNSON PTY LTD

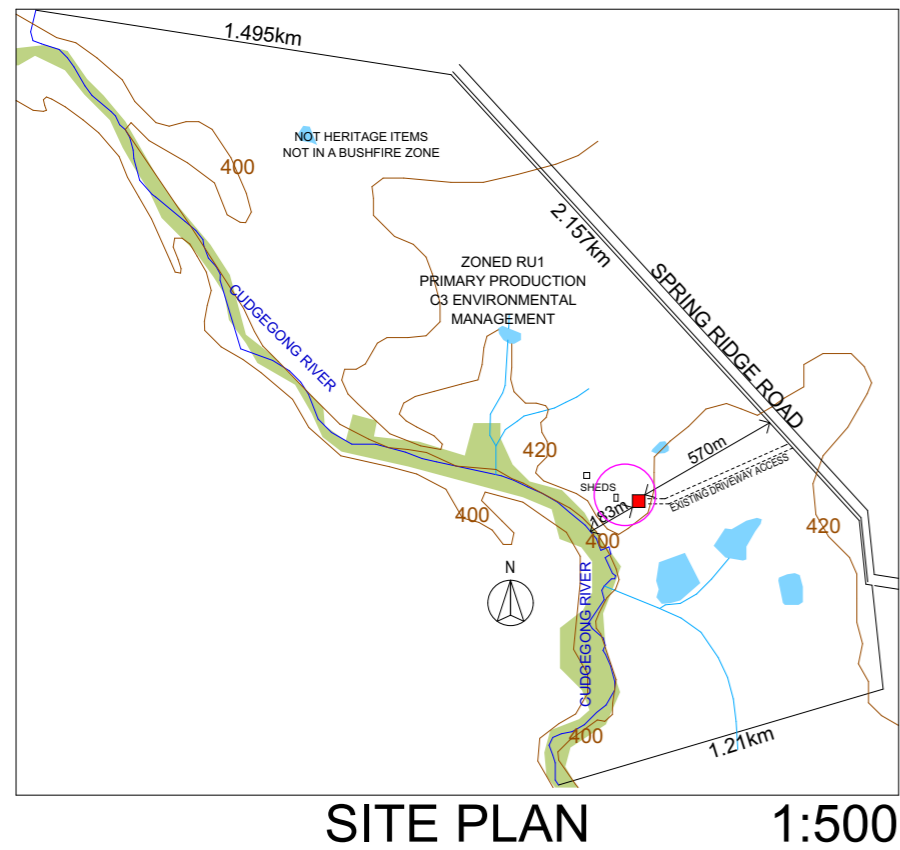

Client	M + J DALE	
	Site Address 177 SPRING RIDGE ROAD	
Drawing	GULGONG NSW 2852	
	SITE DETAIL	
Sheet No.	9	
Plan/Revision	A.102/C	
Date	21 JULY 2023	
LOT 7 DP117470		
Plans drawn by Gicinta Browning		
 ACCREDITED BUILDING DESIGNER Chartered Member Number 1187-10		
 DESIGNS & DRAFTING 46 Market St * P O Box 826 MudGee NSW 2850 * Ph 0428 254 037 ABN 61 989 364 458 gicinta@habitatdesigns.com.au		
Do not scale drawing. Plans are to scale at A3. All care has been taken to ensure that this drawing is correct. The builder or supervisor are responsible for checking all aspects and dimensions and ensuring their use when accepting this drawing for general use. All engineering items on this plan are subject to verification by an engineer. Information is based on details obtained from the owners & are subject to verification by a registered surveyor or other professional consultant. The responsibility of engineering & surveying rests with the owner. Plans are subject to copyright & can not be reproduced without the permission of the author.		