

Minor cut & fill
 - no fill on shed footprint
 - no more than 0.8m cut on shed footprint


* Pasture vegetation on shed footprint.
 * No trees existing on shed site

Existing vehicle access gate & driveway/route to existing shed.

■ Scrub/trees
 □ Pasture-farming

SITE PLAN
 SCALE 1:NTS



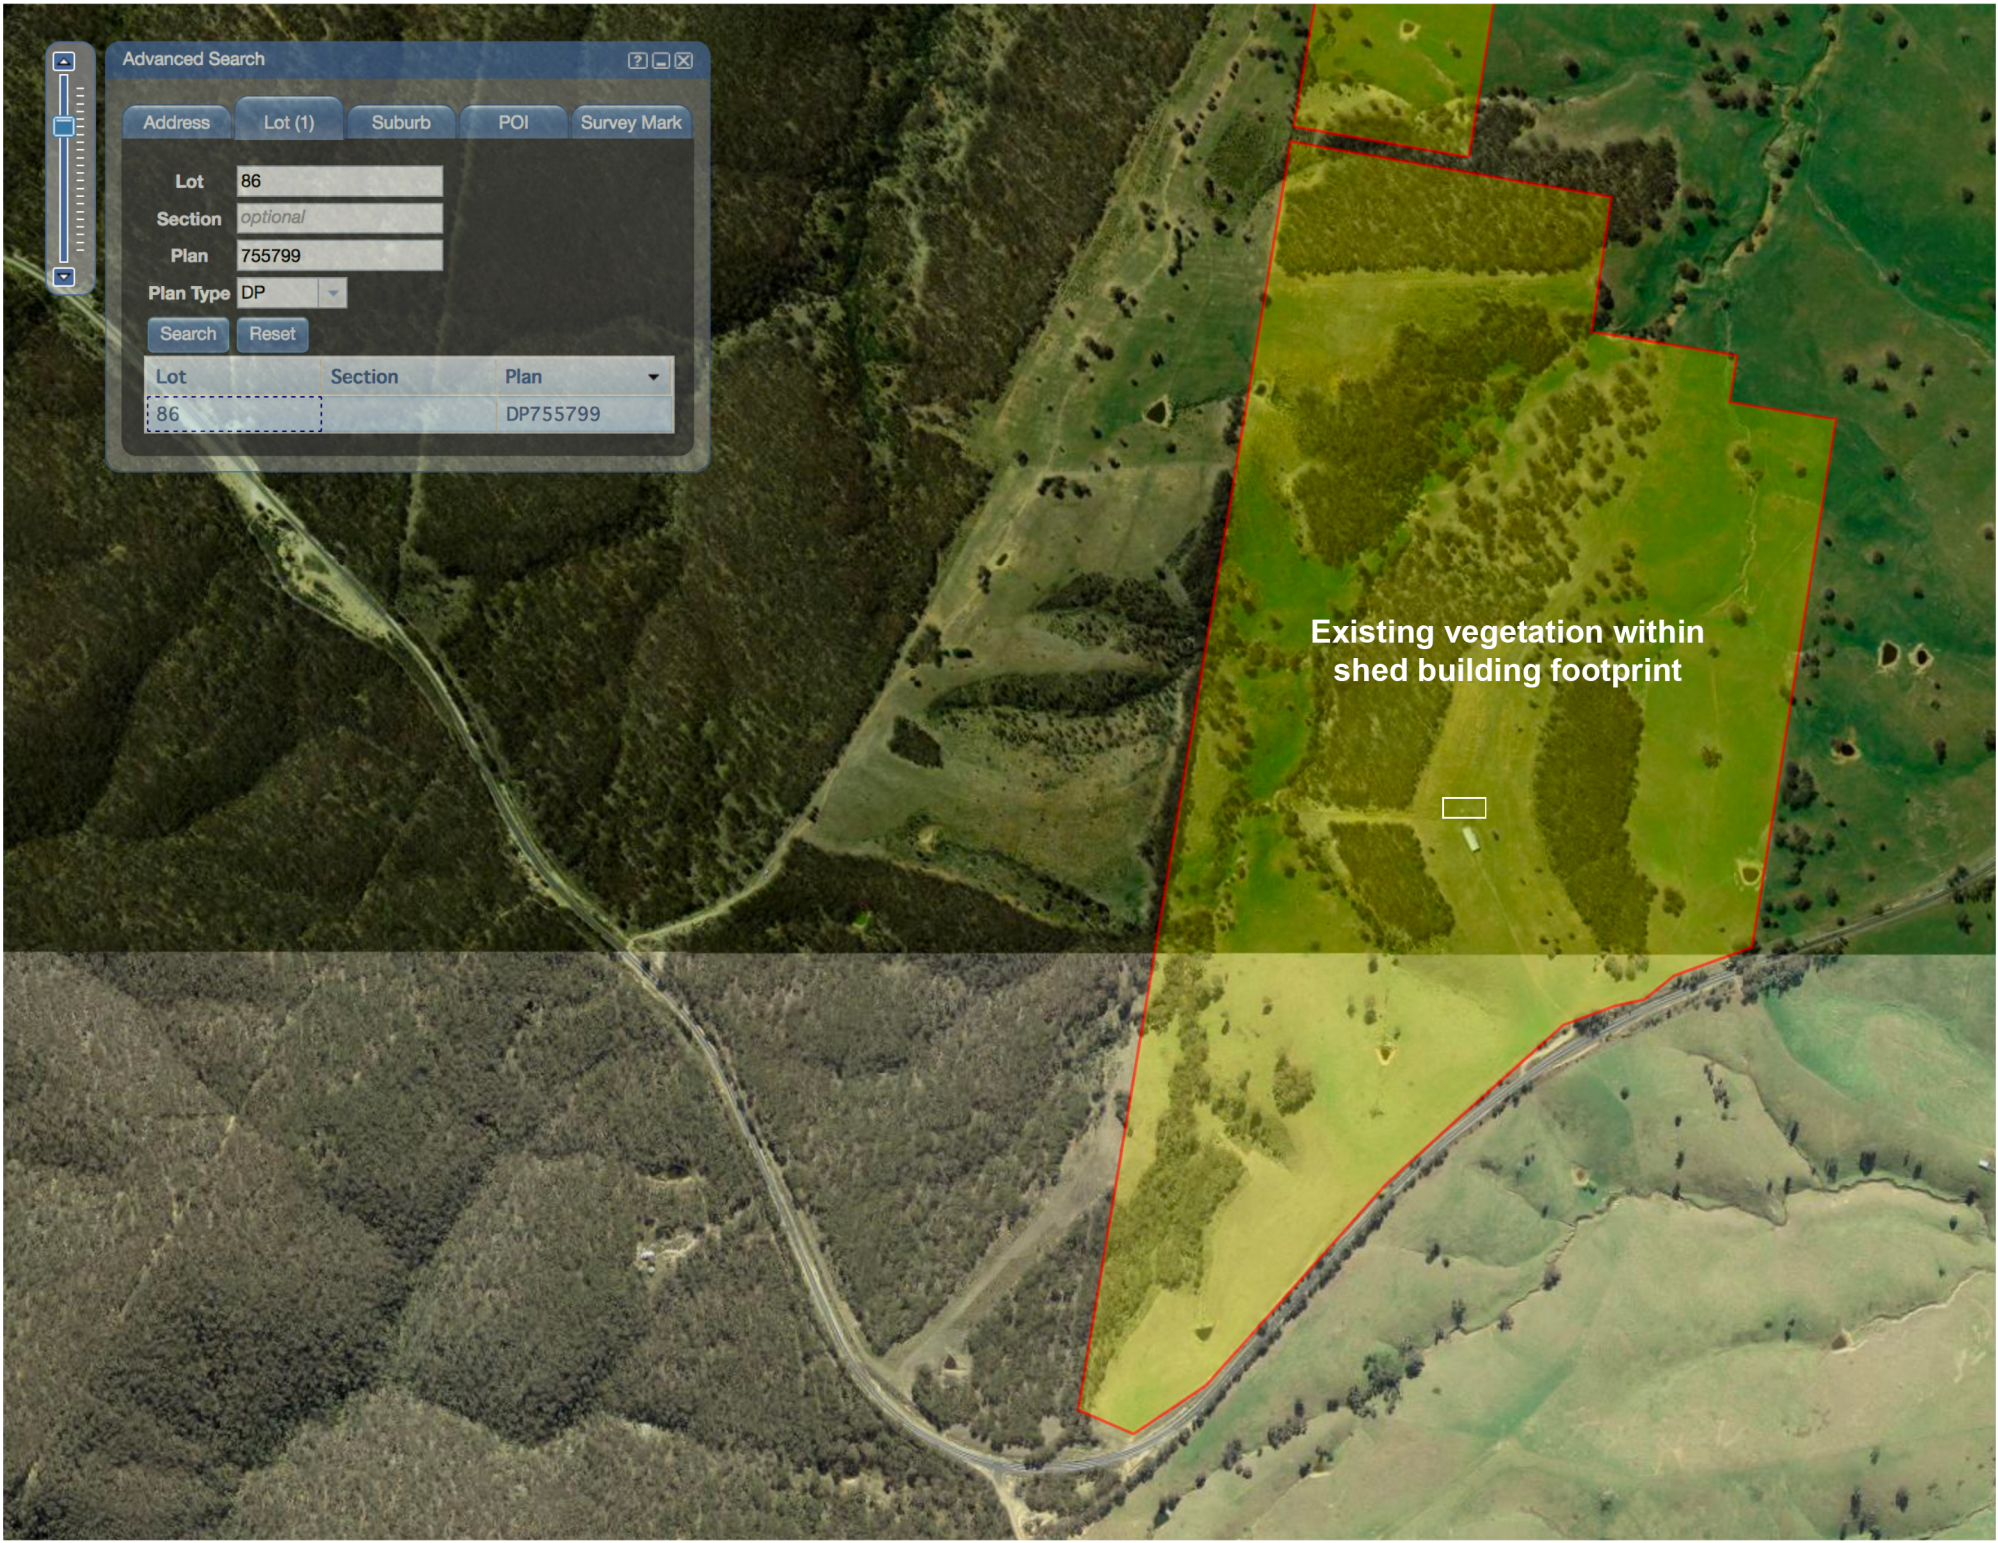

Advanced Search ? 🗨 ✕

Address Lot (1) Suburb POI Survey Mark

Lot

Section

Plan

Plan Type

Lot	Section	Plan
86		DP755799

Existing vegetation within
shed building footprint



