

Plans 9: Existing Buildings - Floor Plans and Elevations

Revision date: July 2023 - Lesa Moore, Treasurer, ASNSW.


Page	Sheet	Detail
1		Index
2	1	Barry Gerdes Lodge
3	2	Hall Complex floor plans
4	3	Hall Complex elevations
5	4	Bush Kitchen
6	5	“Lounge”
7	6	ASNSW Storage Shed
8	7	Amenities Block 1
9	8	Amenities Block 2
10	9	West Shed (TB)
11	10	Corner Shed (DW)
12	11	Observatory 1 (MKO)
13	12	Observatory 2 (ASNSW)
14	13	Observatory 4 (JC)
15	14	Observatory 6 (GS)
16	15	Observatory 7 (KW)
17	16	Observatory 12 (KC)
18	17	Observatory 33 (TO)
19	18	Observatory 36 (WN)
20	19	Observatory 37 (SG)
21	20	Observatory 43 (MA)

Property details:


Council	Mid-Western Regional Council
VG Property Number	1283185
Address of Property	48 Old Ilford Rd, Ilford, NSW, 2850
Description of Land	Lot 7 DP 747954
Zone	Primary production
Area	43.18 hectares

These plans include all buildings and structures that are tall enough for a person to stand in. Other structures on the Main Observing Field are short boxes to cover telescopes, secured by ground anchors (refer Document J - Main Observing Field Management Plan 2022-3.pdf).


Project	Wiruna, 48 Old Ilford Rd, Ilford
Applicant	Astronomical Society of NSW
Drawing Set / Sheet No.	Existing Buildings - Floor Plans & Elevations / 1
Drawing Title	Barry Gerdes Lodge
Drawn By / Date	Lesa Moore / 25 June 2023
Class	Permanent - Building (1a) - Casual accommodation
DA Approval No. (Date)	2720/006 (23/09/1988)
Cladding walls / roof	Lapped compressed fibre sheets / Trimdek
Floor / supports	Particle board / footings, piers, bearers, joists
Location on Site	West section
Scale / Units / Sheet size	1:100 / mm / A4

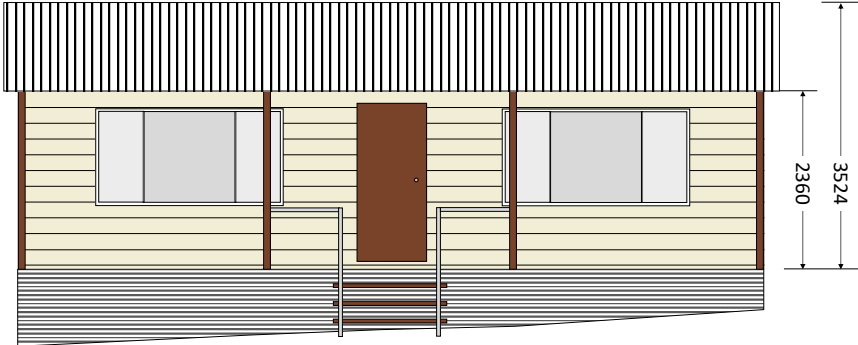

Front Elevation

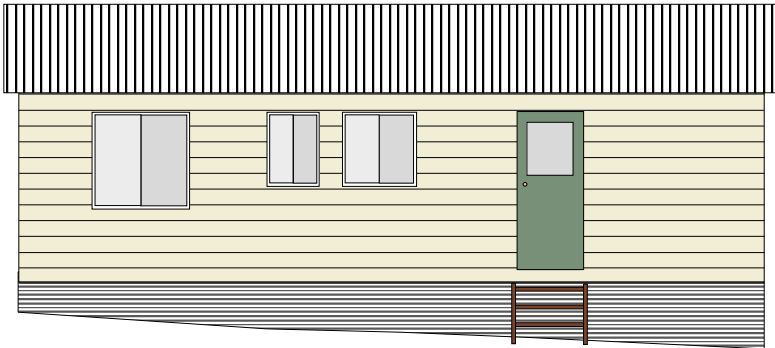

Rear Elevation

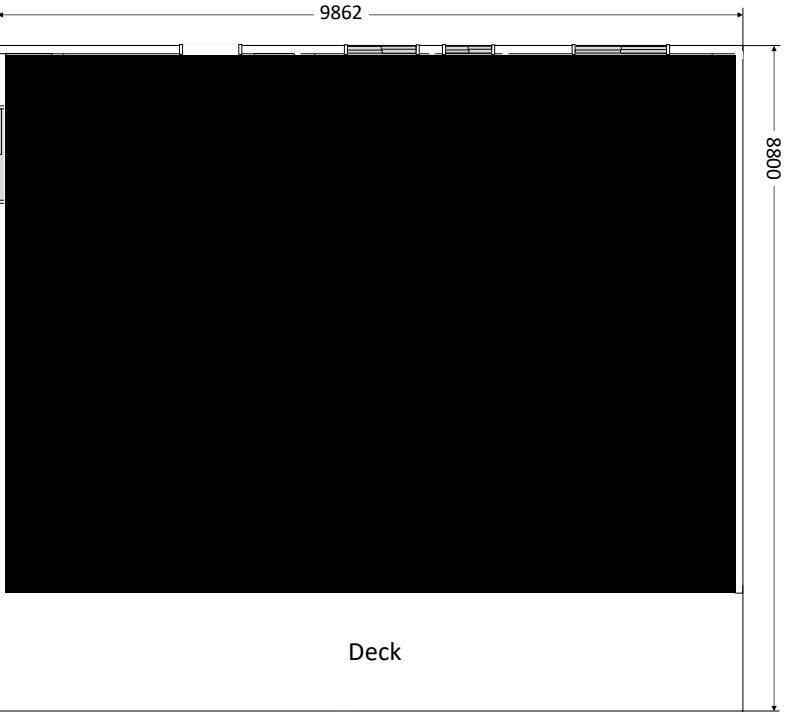


Floor Plan



Wall thickness external: 110mm
Wall thickness internal: 80mm


Legend	
	Windows
	Railings
	Corrugated metal infill
	Posts, steps
	Compressed fibre sheets
	Trimdek roofing

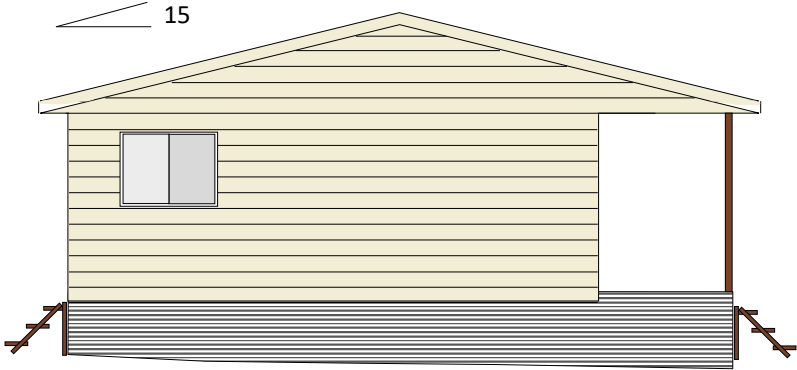







Left Side Elevation

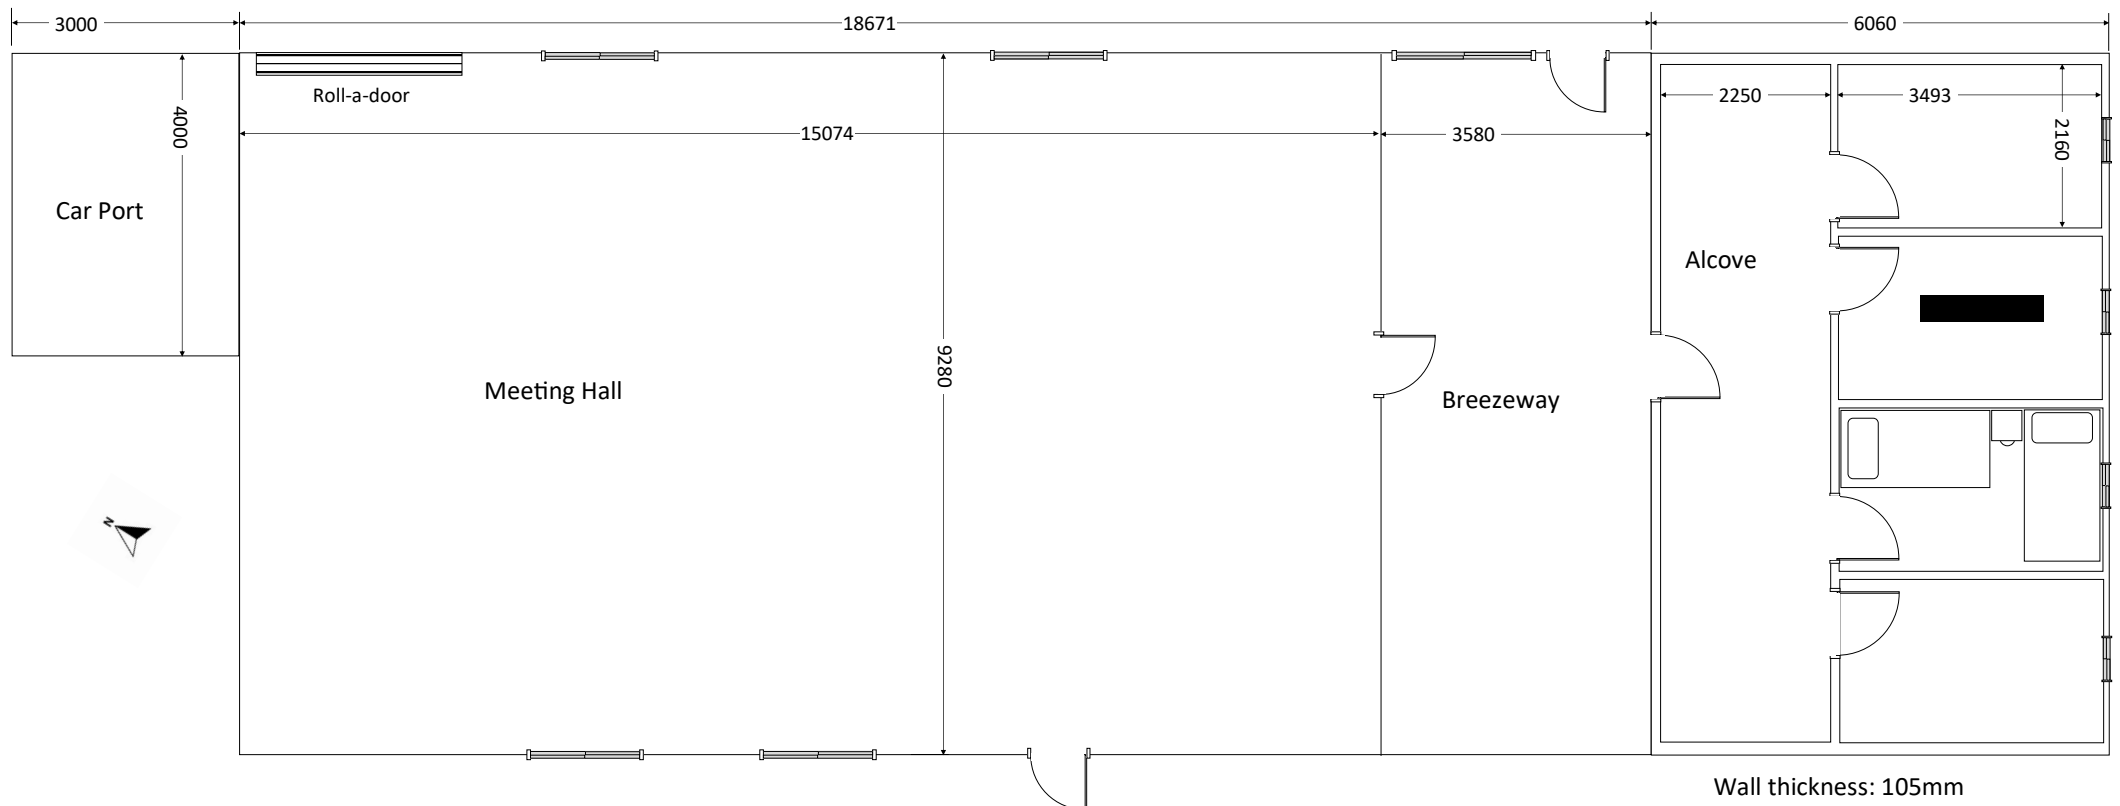
(Right Side Elevation is mirror, no window)

Project	Wiruna, 48 Old Ilford Rd, Ilford		
Applicant	Astronomical Society of NSW		
Drawing Set / Sheet No.	Existing Buildings - Floor Plans & Elevations / 2		
Drawing Title / Part	Hall Complex / Car Port floor plan	Hall Complex / Hall and Breezeway floor plan	Hall Complex / Alcove and Bunkhouse floor plan
Drawn By / Date	Lesa Moore / 25 June 2023		
Class	Permanent - Structure (10a) - Car Port	Permanent - Building (10a) - Shed	Permanent - Building (3) - Casual accommodation
DA Approval No. (Date)		24/1996 (12/09/1996)	
Cladding walls / roof	Trimwall / Trimdek	Trimwall (or similar) / Custom Orb (or similar)	Panelrib and compressed fibre sheeting / Trimdek (or similar)
Floor	Concrete slab		
Location on Site	East section		
Scale / Units / Sheet size	1:100 / mm / A4		




Project	Wiruna, 48 Old Ilford Rd, Ilford
Applicant	Astronomical Society of NSW
Drawing Set / Sheet No.	Existing Buildings - Floor Plans & Elevations / 3
Drawing Title	Hall Complex elevations
Drawn By / Date	Lesa Moore / 25 June 2023
Scale / Units / Sheet size	1:100 / mm / A4

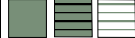
Legend	
	Windows
	Whirlybirds
	Trimwall, Trimdek
	Posts
	Compressed fibre sheets, Panelrib
	Custom Orb roofing

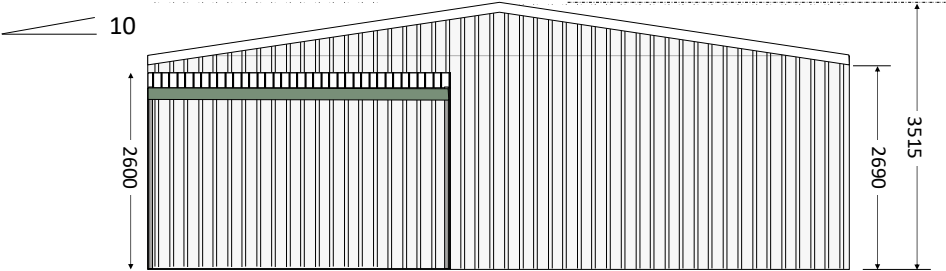


Left Side Elevation

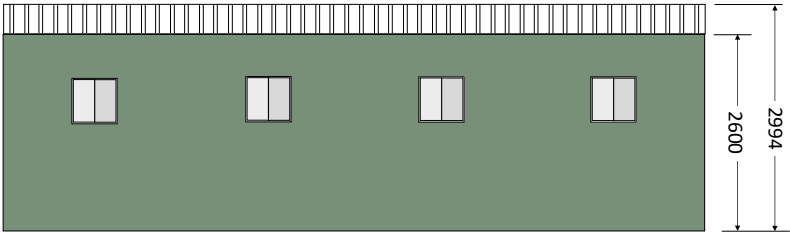

Right Side Elevation

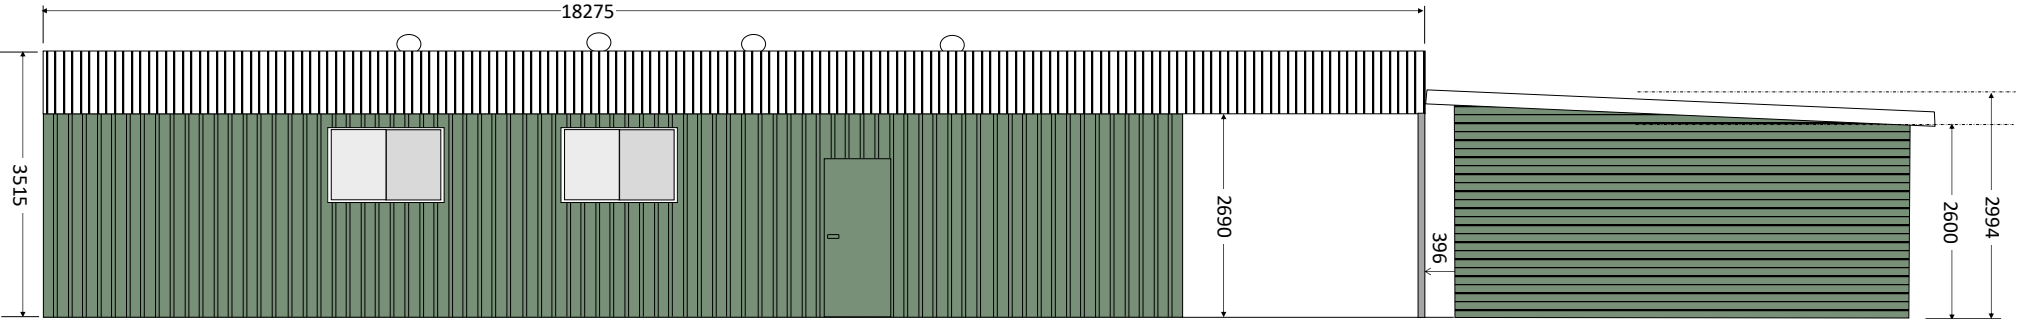


Front Elevation

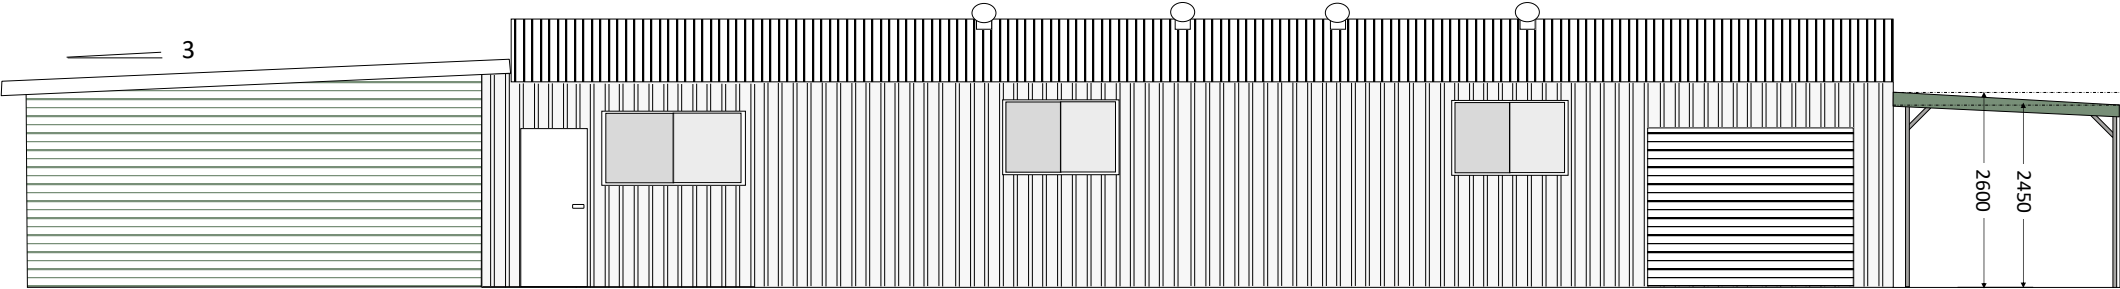

Rear Elevation


Project	Wiruna, 48 Old Ilford Rd, Ilford
Applicant	Astronomical Society of NSW
Drawing Set / Sheet No.	Existing Buildings - Floor Plans & Elevations / 4
Drawing Title	Bush Kitchen
Drawn By / Date	Lesa Moore / 25 June 2023
Class	Permanent - Building - Shed (10a)
DA Approval No. (Date)	24/1996 (12/09/1996)
Cladding walls / roof	Metroclad / Corodek
Floor / supports	Concrete slab on piers
Location on Site	East section
Scale / Units / Sheet size	1:100 / mm / A4

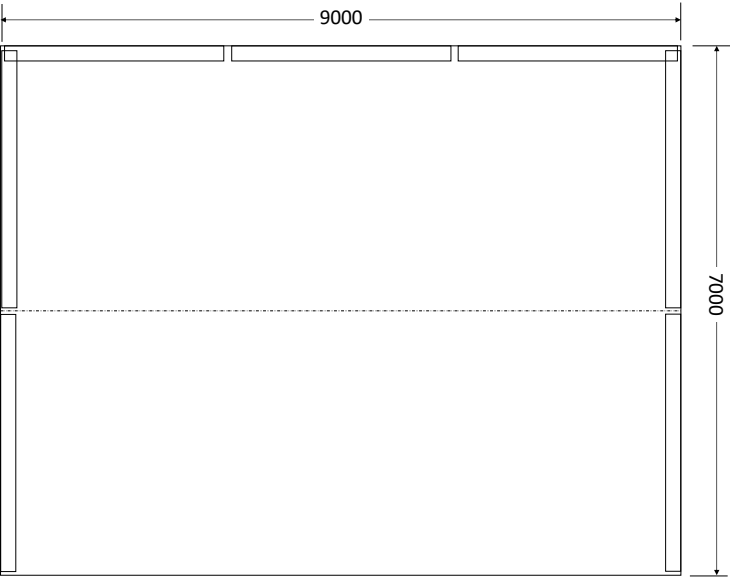


Floor Plan




Legend	
	Openings
	Metroclad
	Corodek

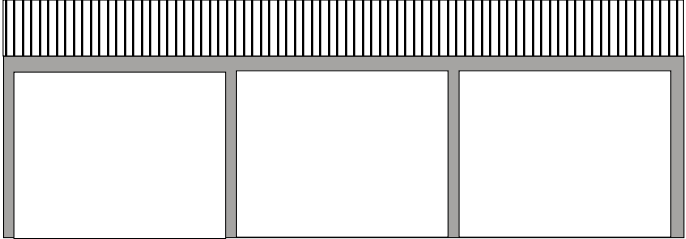


Front Elevation

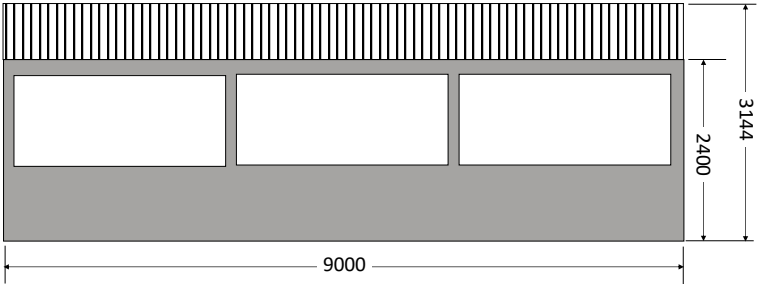

Rear Elevation

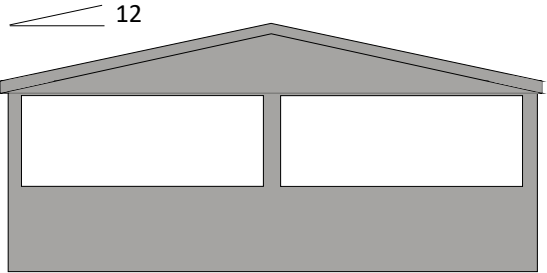


Right Side Elevation

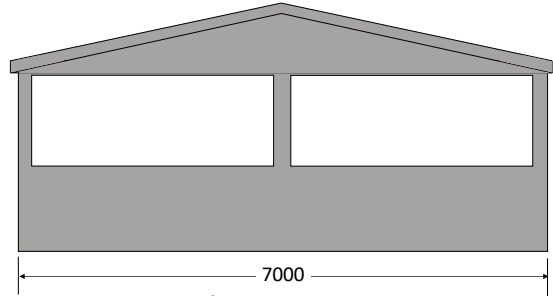


Left Side Elevation

Project	Wiruna, 48 Old Ilford Rd, Ilford
Applicant	Astronomical Society of NSW
Drawing Set / Sheet No.	Existing Buildings - Floor Plans & Elevations / 5
Drawing Title	"Lounge"
Drawn By / Date	Lesa Moore / 25 June 2023
Class	Permanent - Building - Shed (10a)
DA Approval No. (Date)	DA0196/2015 (23/01/2015)
Cladding walls / roof	Metroclad / Corodek
Floor / supports	Concrete slab on piers
Location on Site	East section
Scale / Units / Sheet size	1:100 / mm / A4

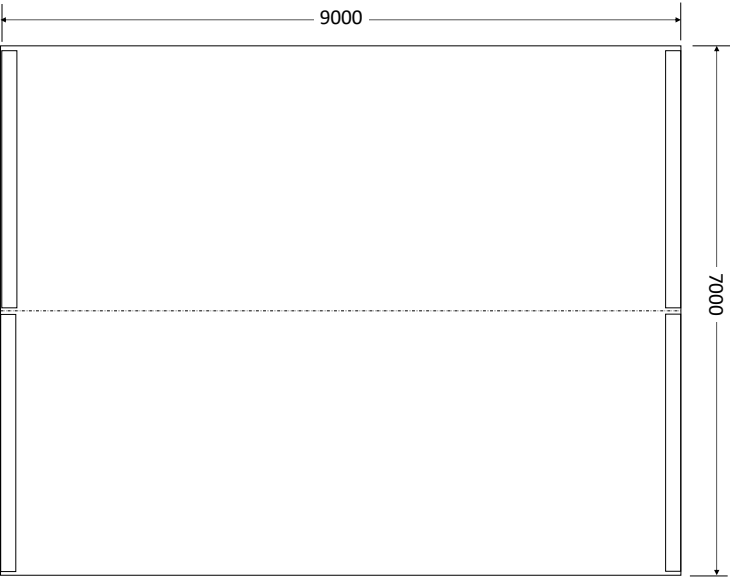


Floor Plan


Legend	
	Openings
	Metroclad
	Corodek

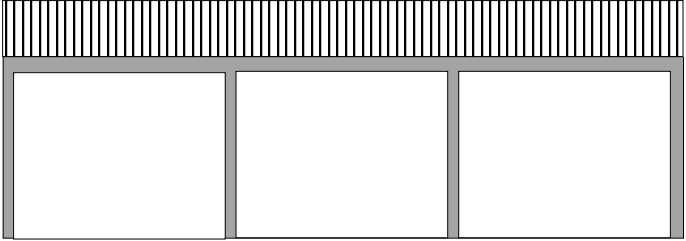


Front Elevation

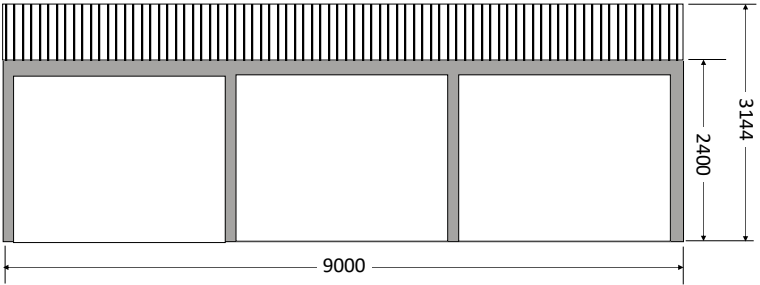

Rear Elevation

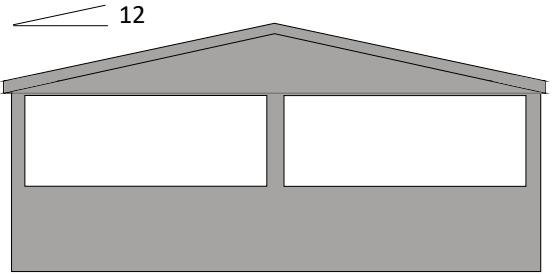


Right Side Elevation

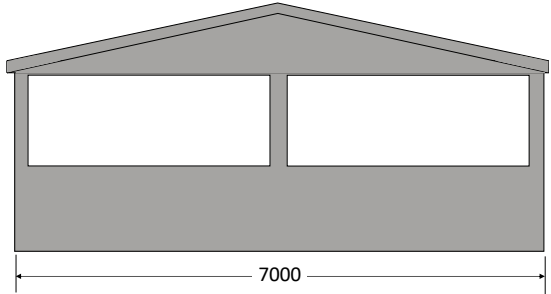


Left Side Elevation

Project	Wiruna, 48 Old Ilford Rd, Ilford
Applicant	Astronomical Society of NSW
Drawing Set / Sheet No.	Existing Buildings - Floor Plans & Elevations / 6
Drawing Title	ASNSW Storage Shed
Drawn By / Date	Lesa Moore / 25 June 2023
Class	Permanent - Building - Shed (10a)
DA Approval No. (Date)	24/1996 (12/09/1996) - enclose original car port
Cladding walls / roof	Trimwall (Panelrib door) / Trimdek
Floor / supports	Concrete slab
Location on Site	East section
Scale / Units / Sheet size	1:100 / mm / A4

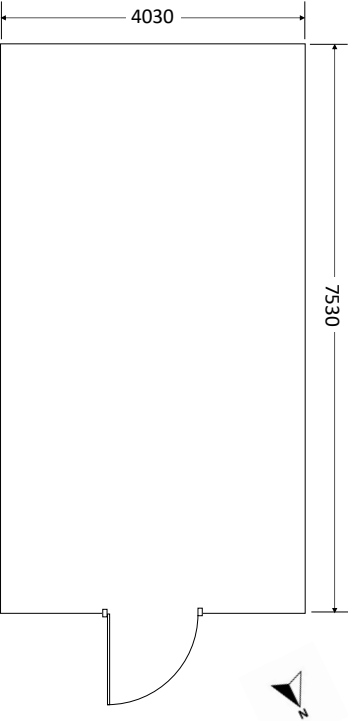


Floor Plan

Legend	
	Panelrib
	Trimwall, Trimdek

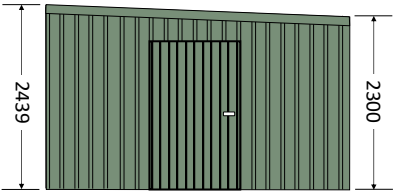


Front Elevation


3

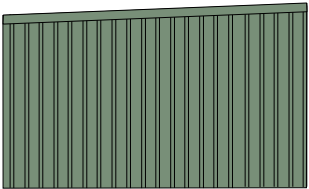

Rear Elevation

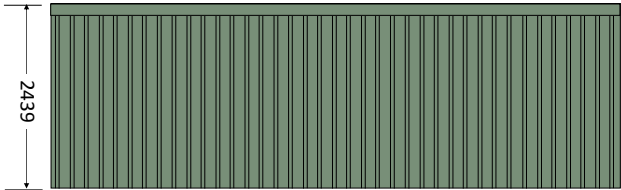


Left Side Elevation

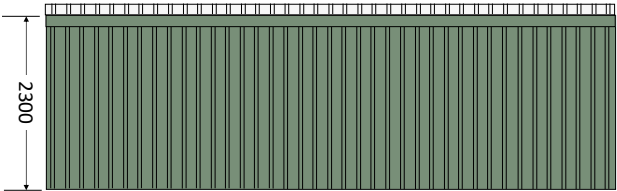

Right Side Elevation


Project	Wiruna, 48 Old Ilford Rd, Ilford
Applicant	Astronomical Society of NSW
Drawing Set / Sheet No.	Existing Buildings - Floor Plans & Elevations / 7
Drawing Title	Amenities Block 1
Drawn By / Date	Lesa Moore / 25 June 2023
Class	Portable Building
DA Approval No. (Date)	
Cladding walls / roof	Panelrib and Trimwall / Trimdek
Floor / supports	Self-contained unit / Blocks
Location on Site	East section
Scale / Units / Sheet size	1:100 / mm / A4

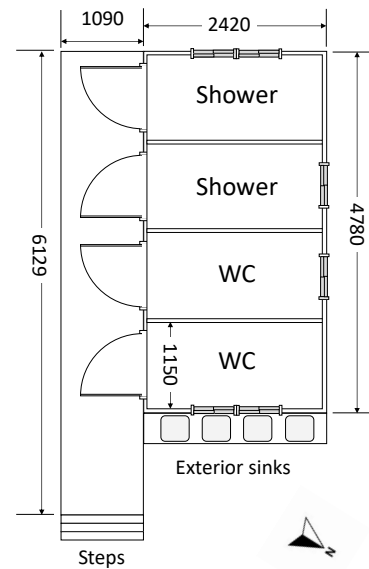


Wall thickness: 50mm

Floor Plan


Legend	
	Windows
	Railings
	Trimwall
	Posts
	Panelrib
	Alsynite canopy
	Blocks
	Sinks

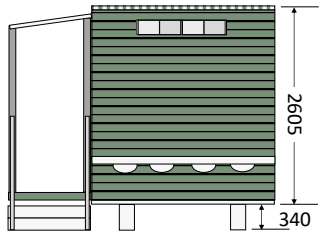


Front Elevation

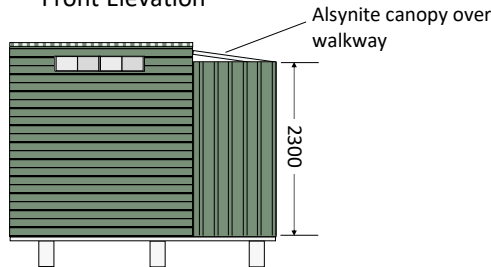

Rear Elevation

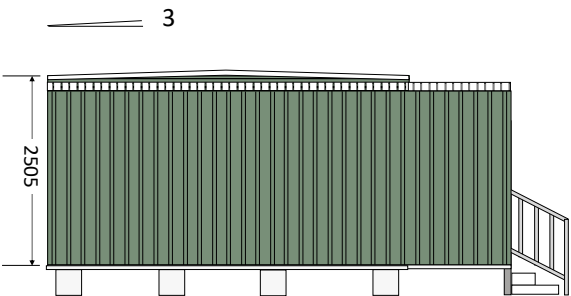


Left Side Elevation abuts gangway shown on Sheet 8

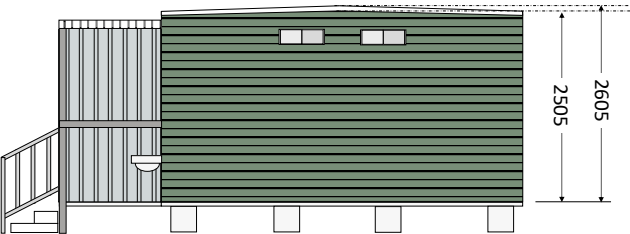

Right Side Elevation


Project	Wiruna, 48 Old Ilford Rd, Ilford
Applicant	Astronomical Society of NSW
Drawing Set / Sheet No.	Existing Buildings - Floor Plans & Elevations / 8
Drawing Title	Amenities Block 2
Drawn By / Date	Lesa Moore / 25 June 2023
Class	Portable Building
DA Approval No. (Date)	
Cladding walls / roof	Panelrib / Trimdek
Floor / supports	Self-contained unit / Blocks
Location on Site	East section
Scale / Units / Sheet size	1:100 / mm / A4

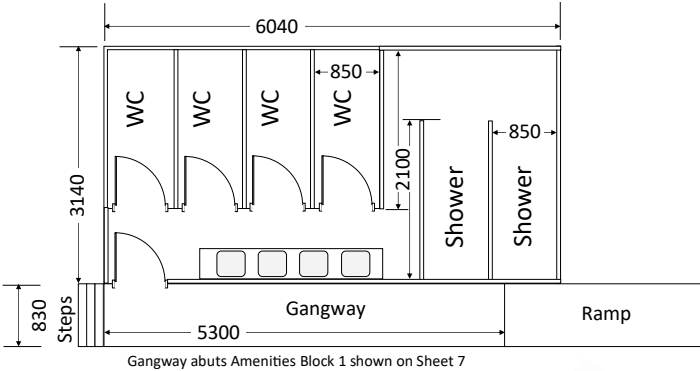


Wall thickness: 50mm

Floor Plan


Legend	
	Vents
	Railings
	Gangway
	Ramp
	Panelrib
	Blocks
	Steps

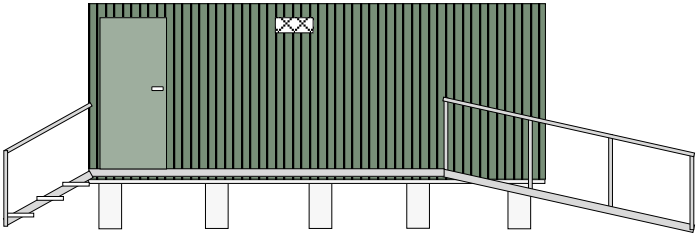


Front Elevation - gangway abuts Amenities Block 1 shown on Sheet 7

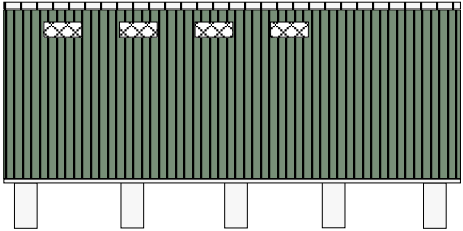

Rear Elevation



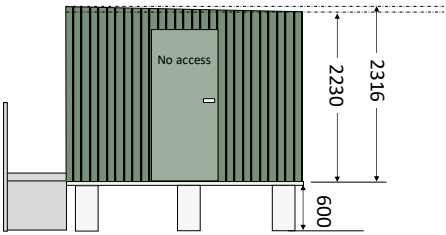


Right Side Elevation



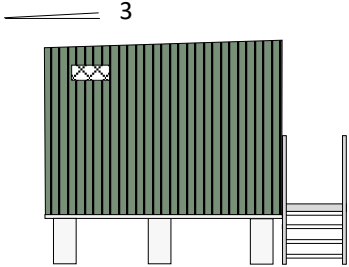


Left Side Elevation


Project	Wiruna, 48 Old Ilford Rd, Ilford
Applicant	Astronomical Society of NSW
Drawing Set / Sheet No.	Existing Buildings - Floor Plans & Elevations / 9
Drawing Title	West Shed (TB)
Drawn By / Date	Lesa Moore / 25 June 2023
Class	Permanent - Building - Shed (10a)
DA Approval No. (Date)	
Cladding walls / roof	Trimwall (or similar) / Trimdek
Floor / supports	Concrete slab
Location on Site	West section
Scale / Units / Sheet size	1:100 / mm / A4

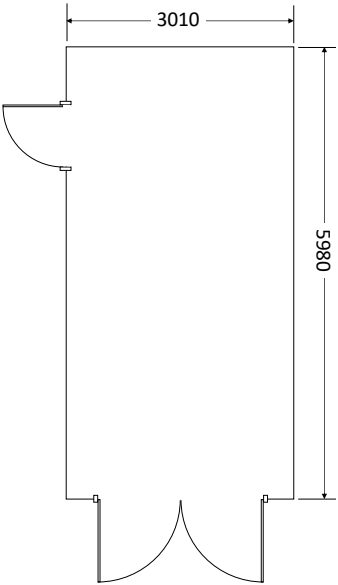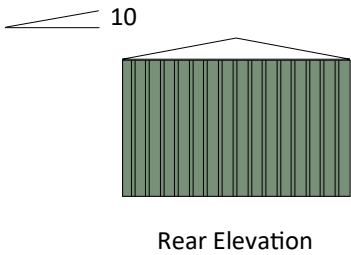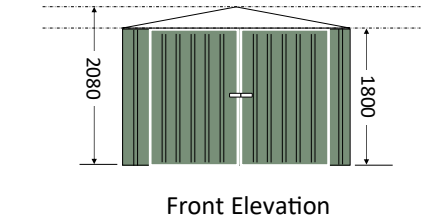


Legend	
	Flat metal sheet
	Trimwall, Trimdek

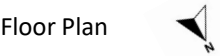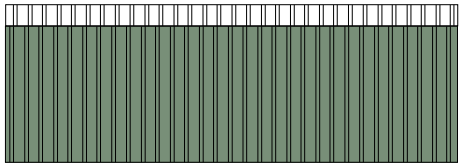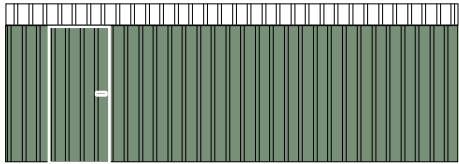


Project	Wiruna, 48 Old Ilford Rd, Ilford
Applicant	Astronomical Society of NSW
Drawing Set / Sheet No.	Existing Buildings - Floor Plans & Elevations / 10
Drawing Title	Corner Shed (DW)
Drawn By / Date	Lesa Moore / 25 June 2023
Class	Temporary - Structure - Shed (10a)
DA Approval No. (Date)	
Cladding walls / roof	Multiple profiles - refer Legend
Floor / supports	Wooden deck / ground anchors
Location on Site	East section - corner Observatory Rd and Bon Glen Way
Scale / Units / Sheet size	1:100 / mm / A4

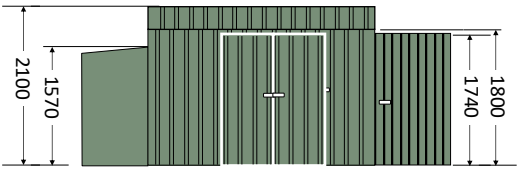

Front Elevation

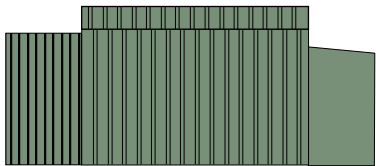


Rear Elevation

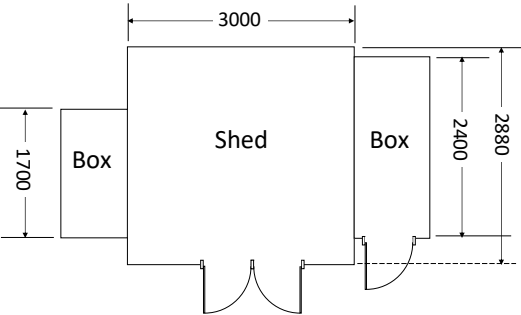


Floor Plan

Legend	
	Vents
	Compressed fibre sheets
	Multiclad, Trimdek
	Flat metal sheeting
	Trimwall
	Custom Orb

10

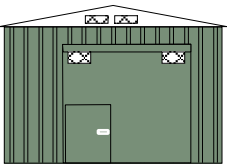


Left Side Elevation

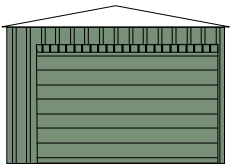


Right Side Elevation


Project	Wiruna, 48 Old Ilford Rd, Ilford
Applicant	Astronomical Society of NSW
Drawing Set / Sheet No.	Existing Buildings - Floor Plans & Elevations / 11
Drawing Title	Observatory 1 (MKO - ASNSW 25")
Drawn By / Date	Lesa Moore / 25 June 2023
Class	Temporary - Structure - Shed (10a)
DA Approval No. (Date)	
Cladding walls / roof	Trimwall / Trimdek
Floor / supports	Ground mat / ground anchors
Location on Site	East section - Main Observing Field
Scale / Units / Sheet size	1:100 / mm / A4

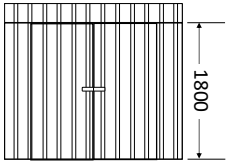


Front Elevation

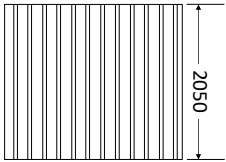


Rear Elevation

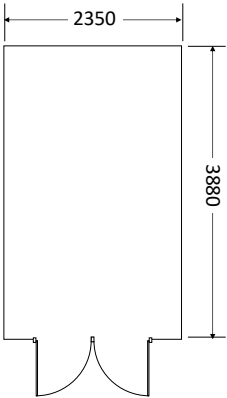

Floor Plan

Legend	
	Trimwall, Trimdek

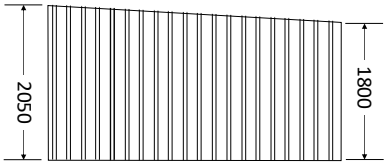



Left Side Elevation




Right Side Elevation


Project	Wiruna, 48 Old Ilford Rd, Ilford
Applicant	Astronomical Society of NSW
Drawing Set / Sheet No.	Existing Buildings - Floor Plans & Elevations / 12
Drawing Title	Observatory 2 (ASNSW 17.5")
Drawn By / Date	Lesa Moore / 25 June 2023
Class	Temporary - Structure - Shed (10a)
DA Approval No. (Date)	
Cladding walls / roof	Flat metal sheet
Floor / supports	Ground mat / ground anchors
Location on Site	East section - Main Observing Field
Scale / Units / Sheet size	1:100 / mm / A4

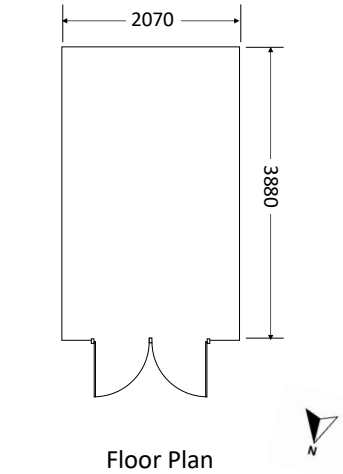

Legend	
	Flat metal sheeting

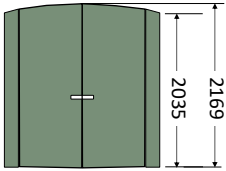


Front Elevation

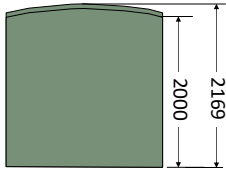


Rear Elevation

2


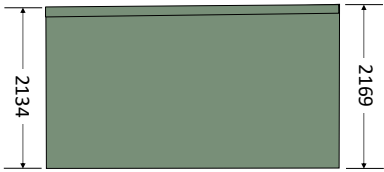


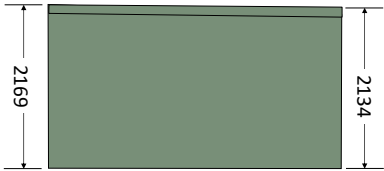


Left Side Elevation




Right Side Elevation


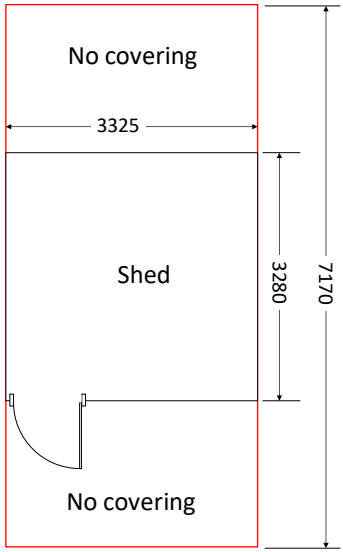
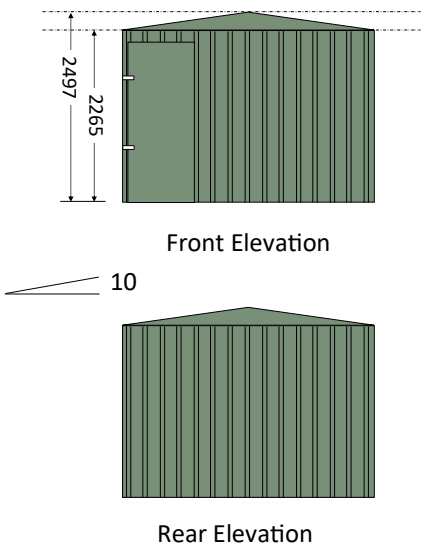
Project	Wiruna, 48 Old Ilford Rd, Ilford
Applicant	Astronomical Society of NSW
Drawing Set / Sheet No.	Existing Buildings - Floor Plans & Elevations / 13
Drawing Title	Observatory 4 (JC)
Drawn By / Date	Lesa Moore / 25 June 2023
Class	Temporary - Structure - Shed (10a)
DA Approval No. (Date)	
Cladding walls / roof	Trimwall (or similar) / Trimdek
Floor / supports	Wooden deck / ground anchors
Location on Site	East Section - Main Observing Field
Scale / Units / Sheet size	1:100 / mm / A4





Legend	
	Flat metal sheet
	Trimwall, Trimdek
	Gantry posts and rails for roll-off roof

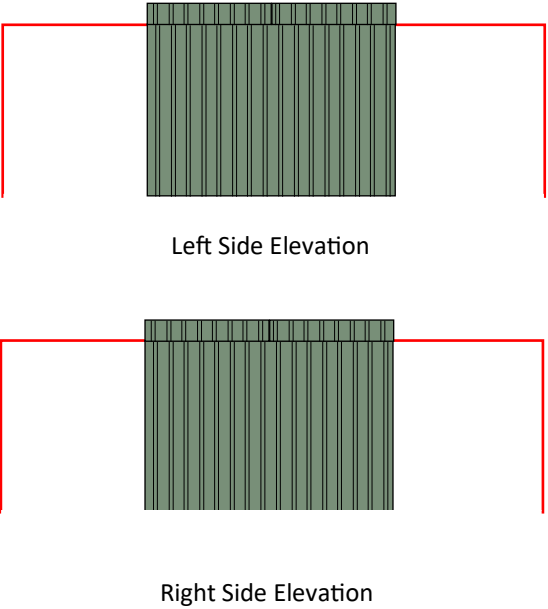



Project	Wiruna, 48 Old Ilford Rd, Ilford
Applicant	Astronomical Society of NSW
Drawing Set / Sheet No.	Existing Buildings - Floor Plans & Elevations / 14
Drawing Title	Observatory 6 (GS)
Drawn By / Date	Lesa Moore / 25 June 2023
Class	Temporary - Structure - Shed (10a)
DA Approval No. (Date)	
Cladding walls / roof	Panelrib, Flat metal sheet / Panelrib
Floor / supports	Wooden deck / ground anchors
Location on Site	East Section - Main Observing Field
Scale / Units / Sheet size	1:100 / mm / A4

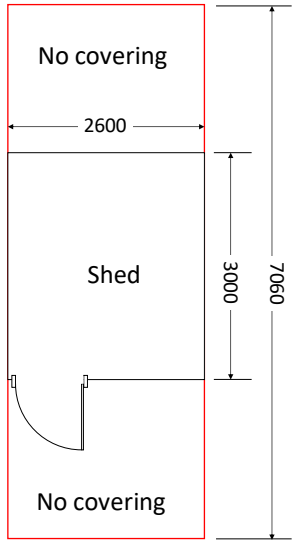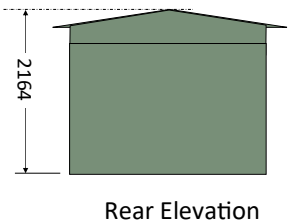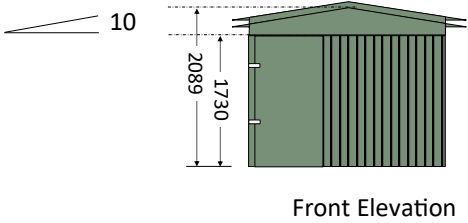


Legend	
	Panelrib
	Flat metal sheeting
	Gantry posts and rails for roll-off roof

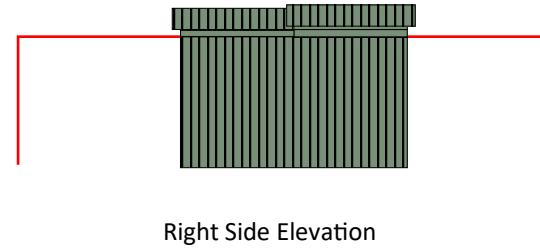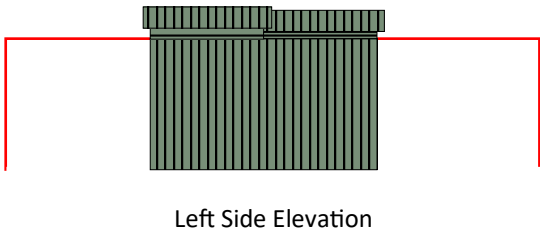



Project	Wiruna, 48 Old Ilford Rd, Ilford
Applicant	Astronomical Society of NSW
Drawing Set / Sheet No.	Existing Buildings - Floor Plans & Elevations / 15
Drawing Title	Observatory 7 (KW)
Drawn By / Date	Lesa Moore / 25 June 2023
Class	Temporary - Structure - Shed (10a)
DA Approval No. (Date)	
Cladding walls / roof	Panelrib, Flat metal sheet / Panelrib
Floor / supports	Wooden deck / ground anchors
Location on Site	East Section - Main Observing Field
Scale / Units / Sheet size	1:100 / mm / A4

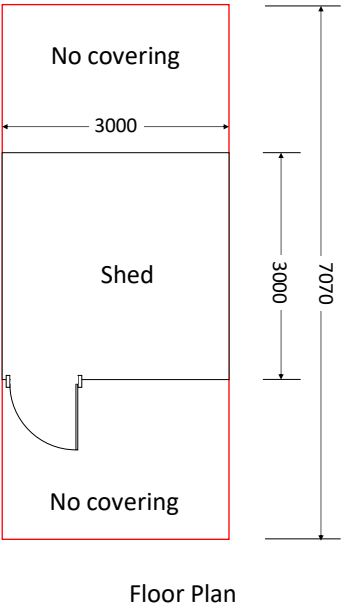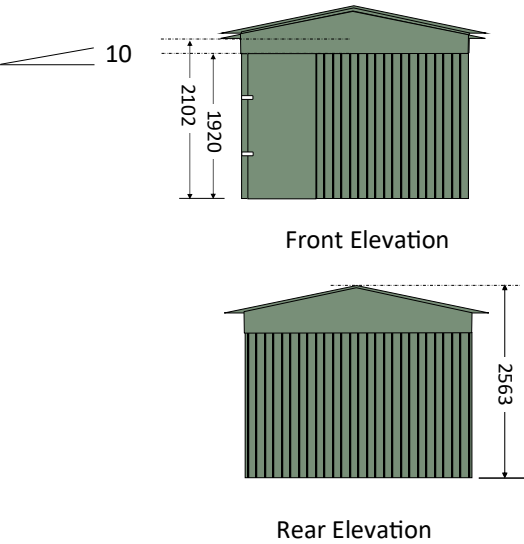


Legend	
	Panelrib
	Flat metal sheeting
	Gantry posts and rails for roll-off roof

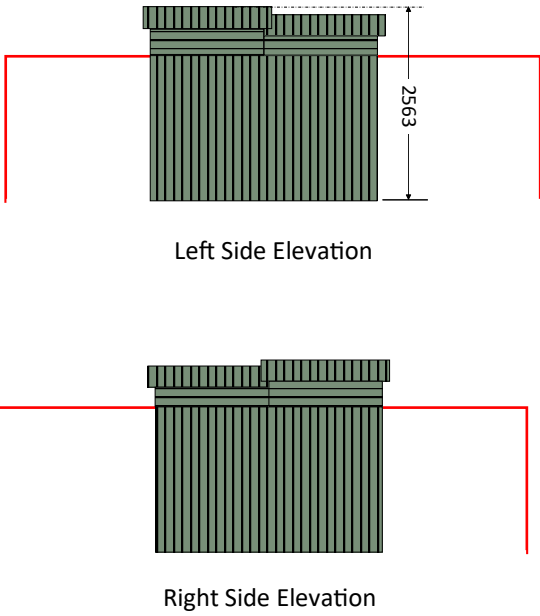

Project	Wiruna, 48 Old Ilford Rd, Ilford
Applicant	Astronomical Society of NSW
Drawing Set / Sheet No.	Existing Buildings - Floor Plans & Elevations / 16
Drawing Title	Observatory 12 (KC)
Drawn By / Date	Lesa Moore / 25 June 2023
Class	Temporary - Structure - Shed (10a)
DA Approval No. (Date)	
Cladding walls / roof	Panelrib / Custom Orb
Floor / supports	Wooden deck / ground anchors
Location on Site	East Section - Main Observing Field
Scale / Units / Sheet size	1:100 / mm / A4

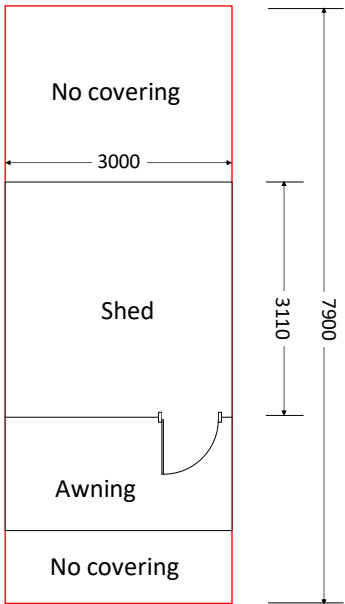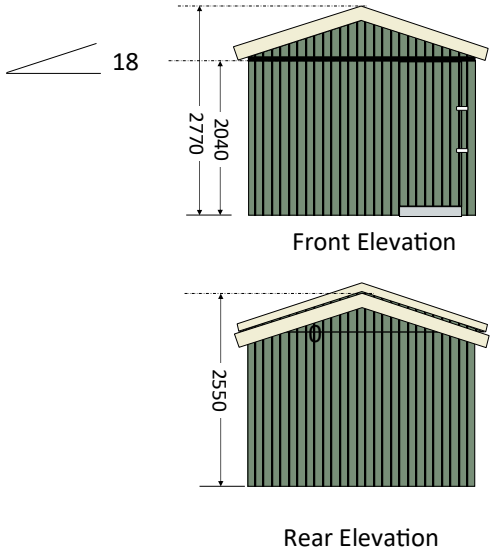



Legend	
	Panelrib
	Custom Orb
	Gantry posts and rails for roll-off roof
	Concrete ramp
	Awning
	Aluminium, unknown profile

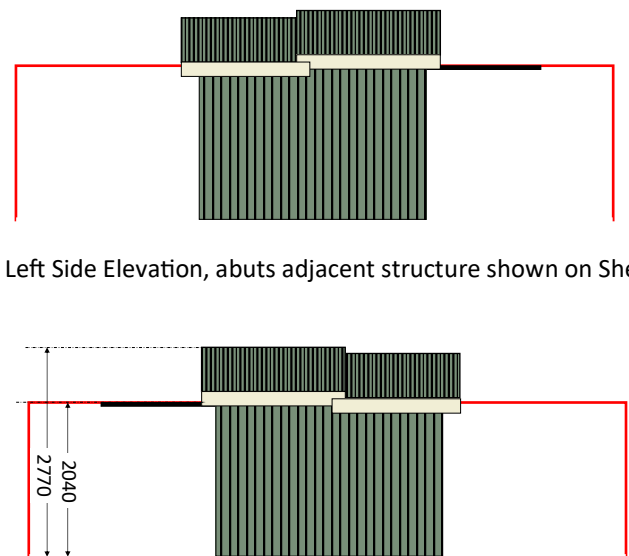


Floor Plan


Project	Wiruna, 48 Old Ilford Rd, Ilford
Applicant	Astronomical Society of NSW
Drawing Set / Sheet No.	Existing Buildings - Floor Plans & Elevations / 17
Drawing Title	Observatory 33 (TO)
Drawn By / Date	Lesa Moore / 25 June 2023
Class	Temporary - Structure - Shed (10a)
DA Approval No. (Date)	
Cladding walls / roof	Flat metal sheet
Floor / supports	Ground mat / ground anchors
Location on Site	East section - Main Observing Field
Scale / Units / Sheet size	1:100 / mm / A4

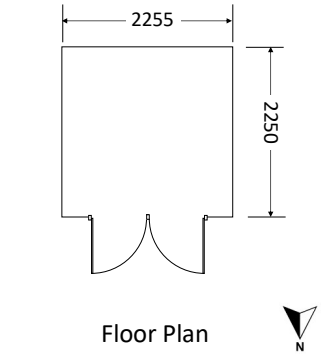


Legend	
	Flat metal sheeting

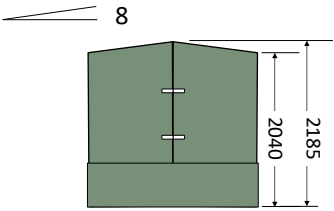


Front Elevation

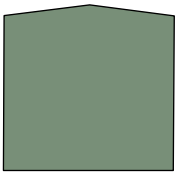

Rear Elevation

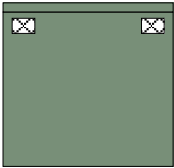


Left Side Elevation

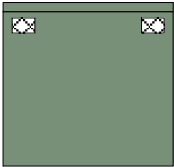


Right Side Elevation


Project	Wiruna, 48 Old Ilford Rd, Ilford
Applicant	Astronomical Society of NSW
Drawing Set / Sheet No.	Existing Buildings - Floor Plans & Elevations / 18
Drawing Title	Observatory 36 (WN)
Drawn By / Date	Lesa Moore / 25 June 2023
Class	Temporary - Structure - Shed (10a)
DA Approval No. (Date)	
Cladding walls / roof	Spandex / Spandex
Floor / supports	Wooden deck / ground anchors
Location on Site	East Section - Main Observing Field
Scale / Units / Sheet size	1:100 / mm / A4

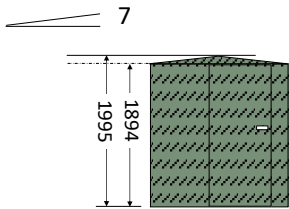

Front Elevation

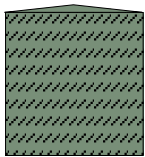

Rear Elevation

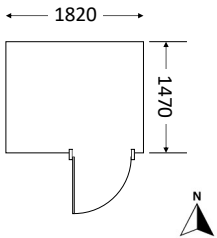

Floor Plan

Legend	
	Spandex




Left Side Elevation




Right Side Elevation


Project	Wiruna, 48 Old Ilford Rd, Ilford
Applicant	Astronomical Society of NSW
Drawing Set / Sheet No.	Existing Buildings - Floor Plans & Elevations / 19
Drawing Title	Observatory 37 (SG)
Drawn By / Date	Lesa Moore / 25 June 2023
Class	Temporary - Structure - Multiple Sheds (10a)
DA Approval No. (Date)	
Cladding walls / roof	Panelrib, Trimwall / Trimdek
Floor / supports	Wooden deck / ground anchors
Location on Site	East Section - Main Observing Field
Scale / Units / Sheet size	1:100 / mm / A4

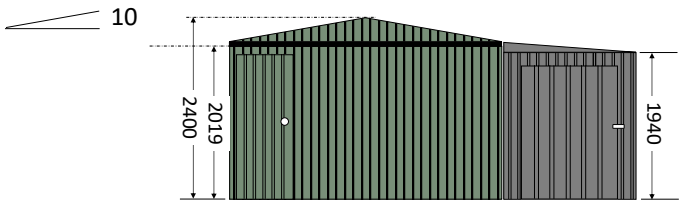

Front Elevation

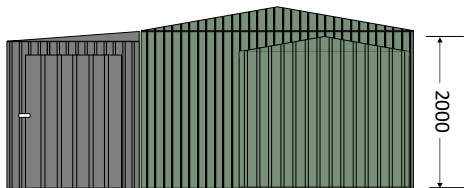


Rear Elevation

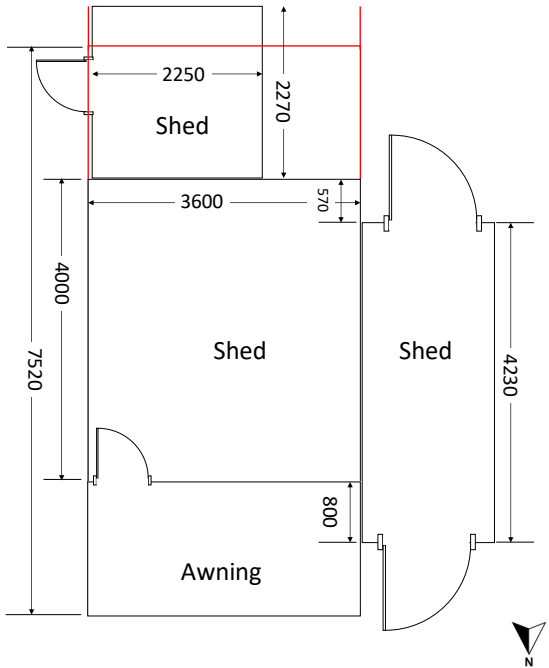


Floor Plan

Legend	
	Panelrib
	Trimwall, Trimdek
	Gantry posts and rails for roll-off roof
	Trimdek Awning


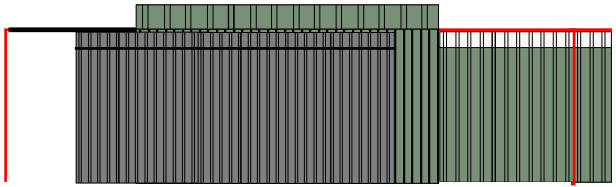


Right Side Elevation, abuts adjacent structure shown on Sheet 16


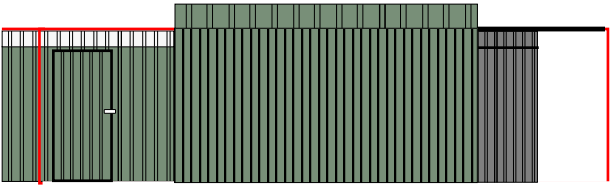


Left Side Elevation

Project	Wiruna, 48 Old Ilford Rd, Ilford
Applicant	Astronomical Society of NSW
Drawing Set / Sheet No.	Existing Buildings - Floor Plans & Elevations / 20
Drawing Title	Observatory 43 (MA)
Drawn By / Date	Lesa Moore / 25 June 2023
Class	Temporary - Structure - Shed (10a)
DA Approval No. (Date)	
Cladding walls / roof	Panelrib, Flat metal sheet / Panelrib
Floor / supports	Wooden deck / ground anchors
Location on Site	East Section - Main Observing Field
Scale / Units / Sheet size	1:100 / mm / A4

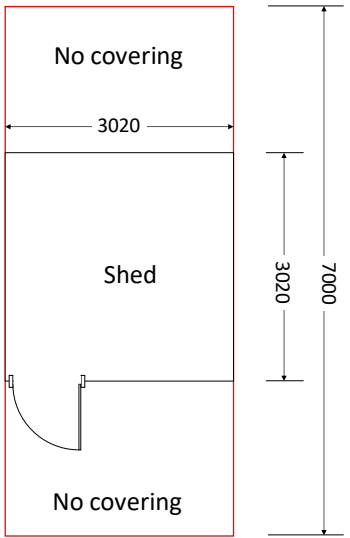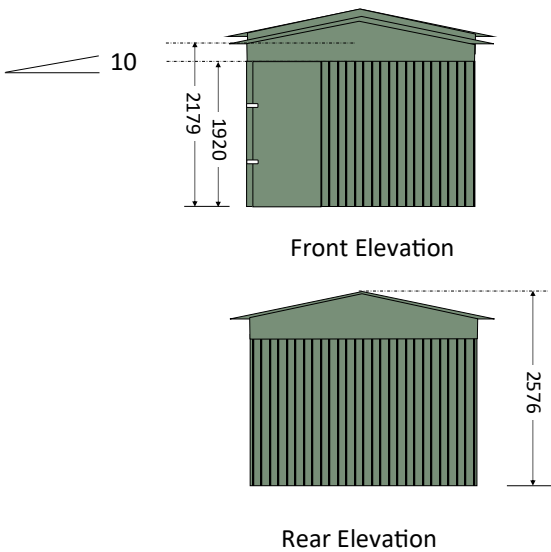

Legend	
	Panelrib
	Flat metal sheeting
	Gantry posts and rails for roll-off roof

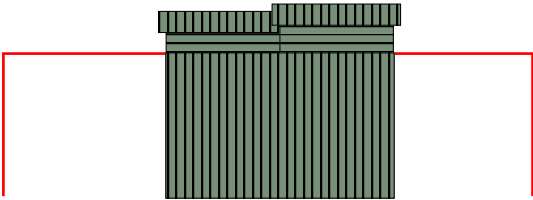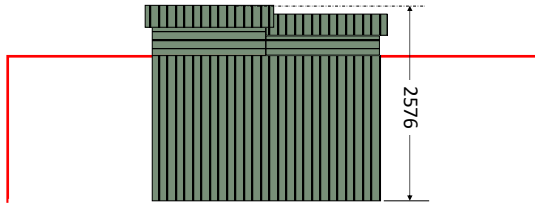

Floor Plan

