


existing tank  
connected to  
stormwater system

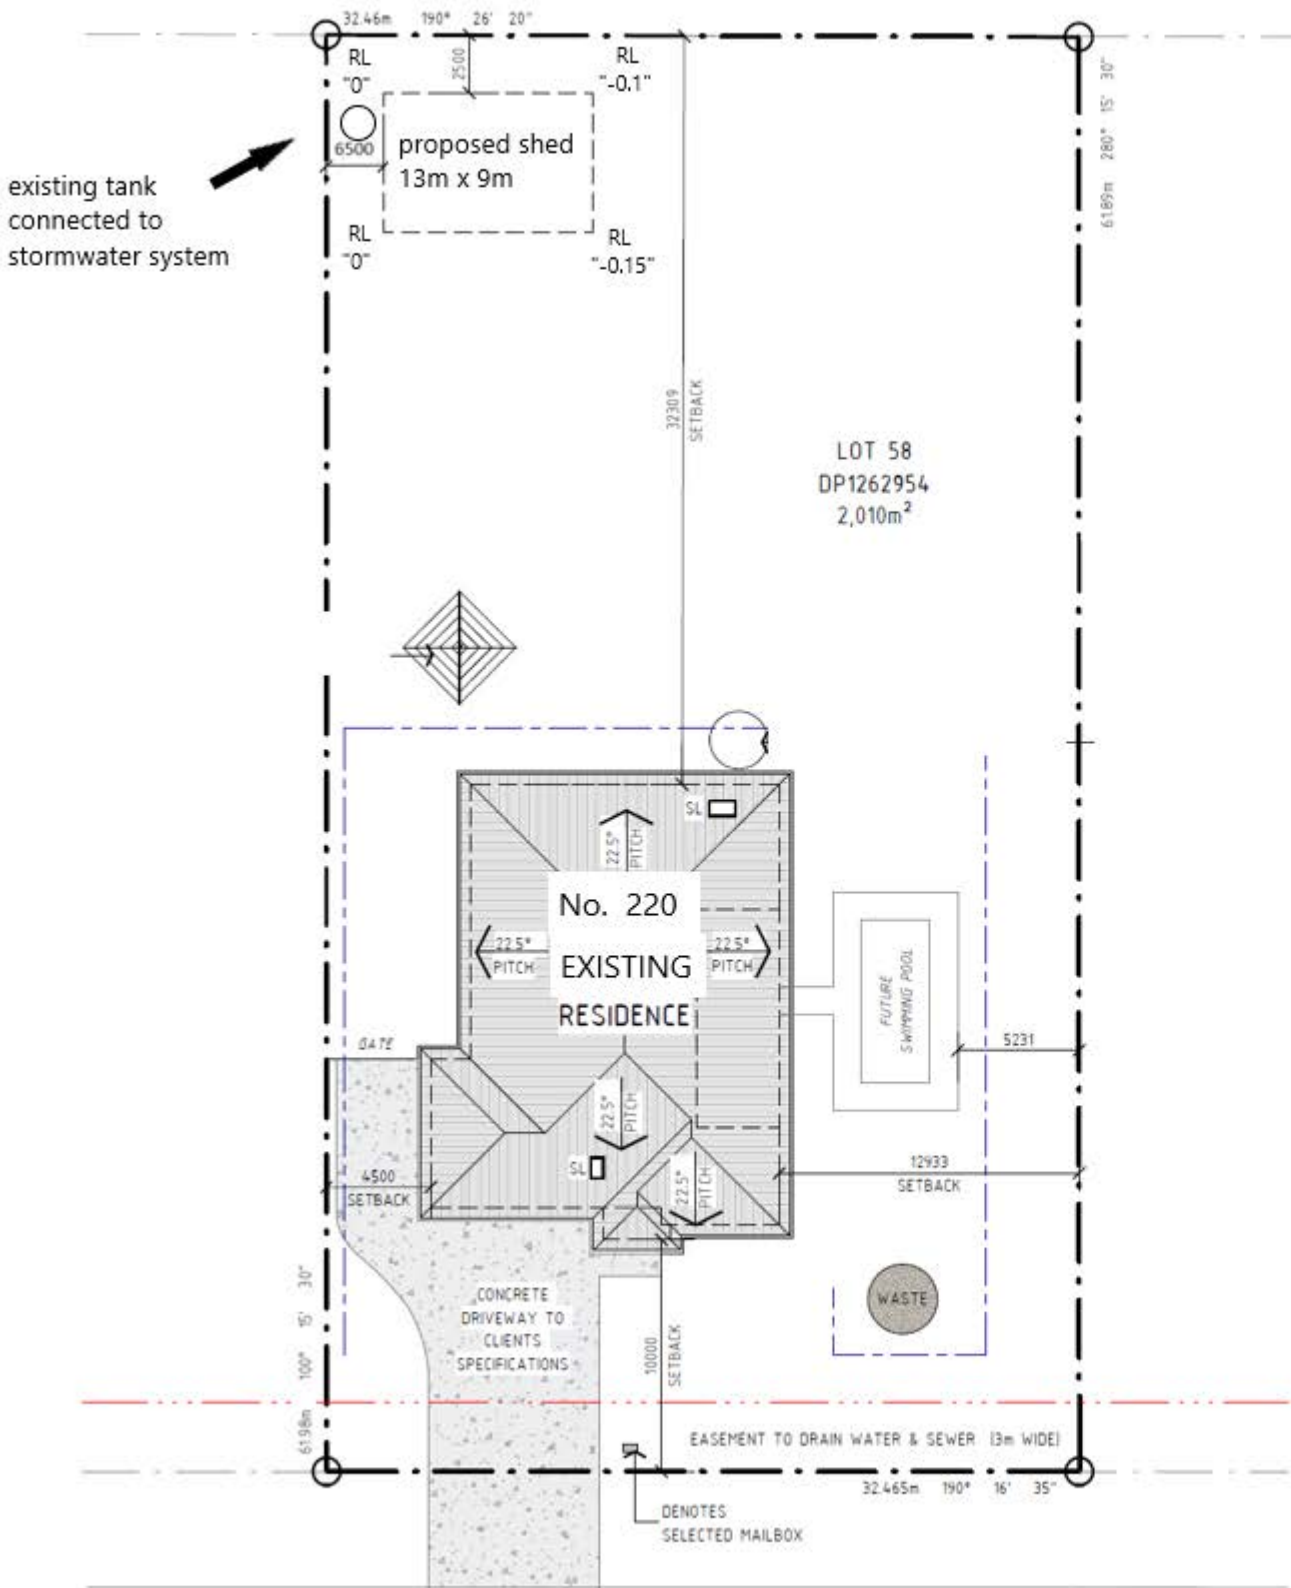

Proposed SHED Notes:  
1).Roof & walls Colorbond  
2).Stormwater connected to  
existing water tank

**02 | SITE LAYOUT**  
SCALE: 1 : 250 (A3)

BROADHEAD ROAD