

## DRAWING TO SCALE ON A3 SIZE SHEET FORMAT ONLY

NOTE:

1. THIS DRAWING TO BE READ IN CONJUNCTION WITH SPECIFICATIONS / STRUCTURAL ENGINEER DRAWINGS / SURVEYOR AND OTHER CONSULTANT DOCUMENTATION APPLICABLE TO THIS PROJECT

2. ALL BOUNDARIES AND SITE LEVELS ARE SUBJECT TO SURVEY

3. ALL WORK TO BE CONSTRUCTED IN ACCORDANCE WITH CURRENT BUILDING REGULATIONS INCLUDING BUT NOT LIMITED TO:

BUILDING CODE OF AUSTRALIA NATIONAL CONSTRUCTION CODE - BCA NCC

PLUMBING CODE OF AUSTRALIA (BCA NCC)

AUSTRALIAN STANDARDS & OTHER REGULATORY AUTHORITIES

4. ALL WORKS TO BE UNDERTAKEN BY LICENSED BUILDER AND LICENSED SUBCONTRACTORS

5. BUILDER TO CHECK ALL DIMENSIONS ON SITE PRIOR TO COMMENCEMENT OF WORK

6. MATERIALS AND FINISHES TO BE AS SPECIFIED ON THE DRAWINGS. CHANGES PERMITTED BY OWNER APPROVAL ONLY

7. ALL DIMENSIONS IN MILLIMETERS UNLESS OTHERWISE STATED. WRITTEN DIMENSIONS TO BE USED. DO NOT SCALE DRAWINGS

8. THESE DRAWINGS ARE SUBJECT TO COPYRIGHT - NO PART OF THIS DRAWING MAY BE REPRODUCED WITHOUT WRITTEN CONSENT OF PREFERRED DESIGN & DRAFTING

BUILDING CLASSIFICATION: 10a

D.P. NUMBER: DP 625944 1676 sq m

DATE: 2.10.24 DRAWN: M Palmer SCALE: 1:100, 1:200, UNO

A 2.10.24 DA SUBMISSION REV DATE AMENDMENT

CLIENT: A. BLUNDELL PROJECT: PROPOSED CARPORT

SITE ADDRESS: 77 MAYNE ST GULGONG 2852 SHEET DESCRIPTION: **ELEVATIONS** 



## Preferred Design & Drafting




05

DRAWING No:

111.23



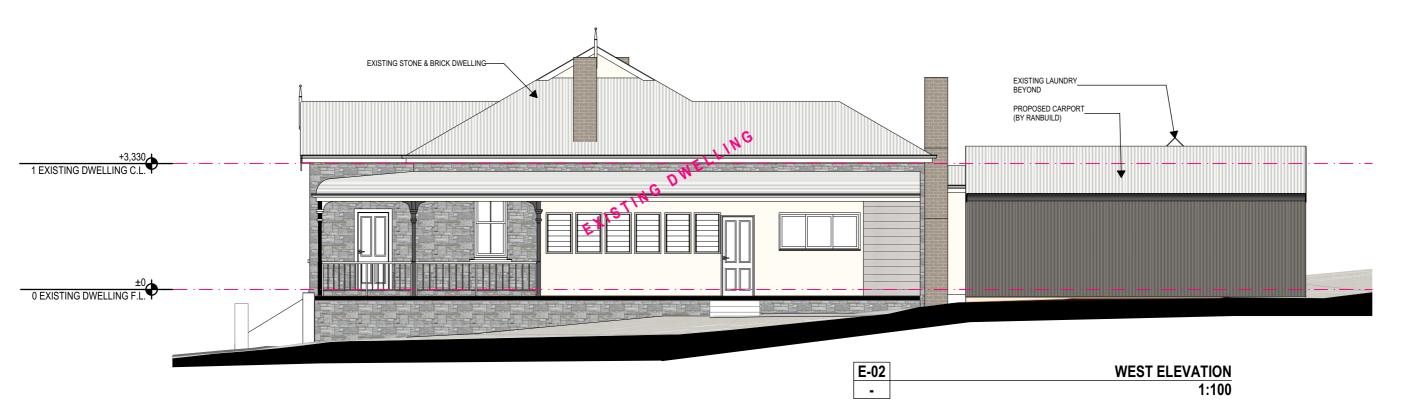

A 2.10.24 DA SUBMISSION REV DATE AMENDMENT

## DRAWING TO SCALE ON A3 SIZE SHEET FORMAT ONLY

NOTE:
1. THIS DRAWING TO BE READ IN CONJUNCTION WITH SPECIFICATIONS / STRUCTURAL ENGINEER DRAWINGS / SURVEYOR AND OTHER CONSULTANT DOCUMENTATION APPLICABLE TO THIS PROJECT
2. ALL BOUNDARIES AND SITE LEVELS ARE SUBJECT TO SURVEY
3. ALL WORK TO BE CONSTRUCTED IN ACCORDANCE WITH CURRENT BUILDING REGULATIONS INCLUDING BUT NOT LIMITED TO:
BUILDING CODE OF AUSTRALIA NATIONAL CONSTRUCTION CODE - BCA NCC
PLUMBING CODE OF AUSTRALIA (BCA NCC)
AUSTRALIAN STANDARDS & OTHER REGULATORY AUTHORITIES
4. ALL WORKS TO BE UNDERTAKEN BY LICENSED BUILDER AND LICENSED SUBCONTRACTORS
5. BUILDER TO CHECK ALL DIMENSIONS ON SITE PRIOR TO COMMENCEMENT OF WORK
6. MATERIALS AND FINISHES TO BE AS SPECIFIED ON THE DRAWINGS. CHANGES PERMITTED BY OWNER APPROVAL ONLY
7. ALL DIMENSIONS IN MILLIMETERS UNLESS OTHERWISE STATED. WRITTEN DIMENSIONS TO BE USED. DO NOT SCALE DRAWINGS
8. THESE DRAWINGS ARE SUBJECT TO COPYRIGHT - NO PART OF THIS DRAWING MAY BE REPRODUCED WITHOUT WRITTEN CONSENT OF PREFERRED DESIGN & DRAFTING

**BUILDING CLASSIFICATION: 10a** 

D.P. NUMBER: DP 625944 1676 sq m

DATE: 2.10.24 DRAWN: M Palmer SCALE: 1:100, 1:200, UNO CLIENT: A. BLUNDELL PROJECT: PROPOSED CARPORT

SITE ADDRESS: 77 MAYNE ST GULGONG 2852 SHEET DESCRIPTION: **ELEVATIONS** 



## **Preferred Design**



& Drafting

111.23

DRAWING No: