



1 CONTOUR BANK
SCALE 1:500

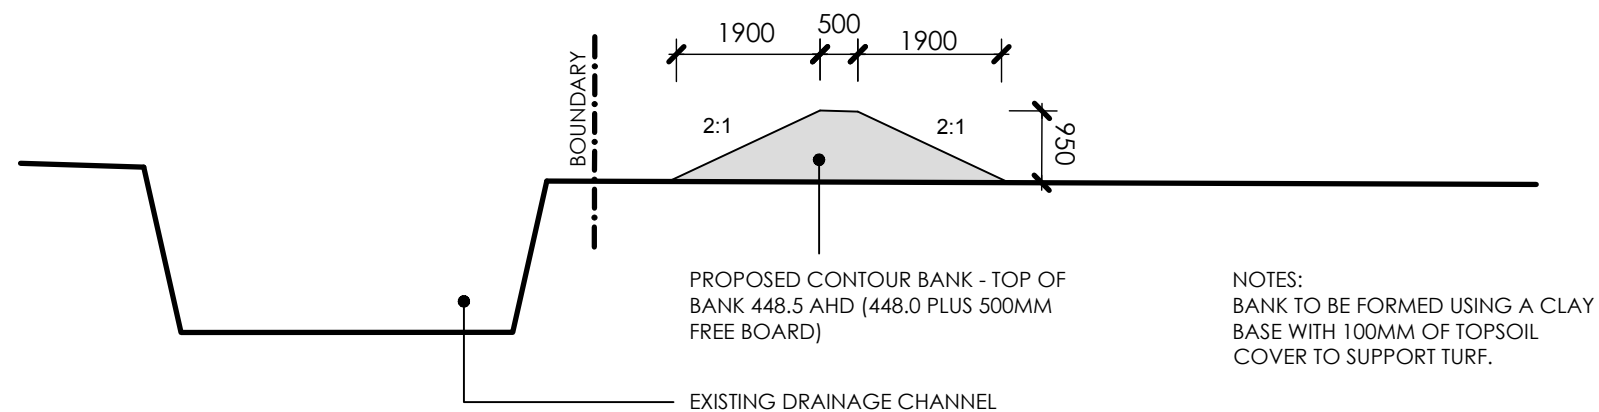


2 SECTION A
SCALE 1:100

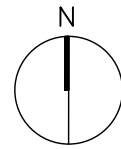

- Notes:
1. Builder to confirm all dimensions before commencing any works.
 2. If discrepancies occur on plans, designer is to be contacted.
 3. All dimensions are in millimeters unless otherwise stated.
 4. Use figured dimensions only. Do not scale from plans.
 5. Site information is based on information supplied by the owner and must be verified by the supplier on acceptance of this plan.

A	PRELIMINARY	28.02.25
Issue	Description	Date

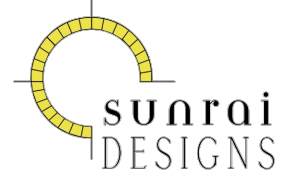

PASSIVE SOLAR & SUSTAINABLE DESIGN
0418 605 898
rai@sunraidesigns.com.au
www.sunraidesigns.com.au

This drawing is subject to copyright and must not be reproduced or used without the consent of Sunrai Designs.

Client
Rob & Sarah Crane

Project
106 Saleyards Lane
Mudgee NSW 2850

Title
CONTOUR BANK

Scale at A3
1:500 1:100

Date FEB 2025 Drawn RG

Drawing No. 685CRA-F01 Issue A