



SECTION 41, DP 758482
68 BELMORE STREET
GULGONG.

Cut and Fill Drawing.

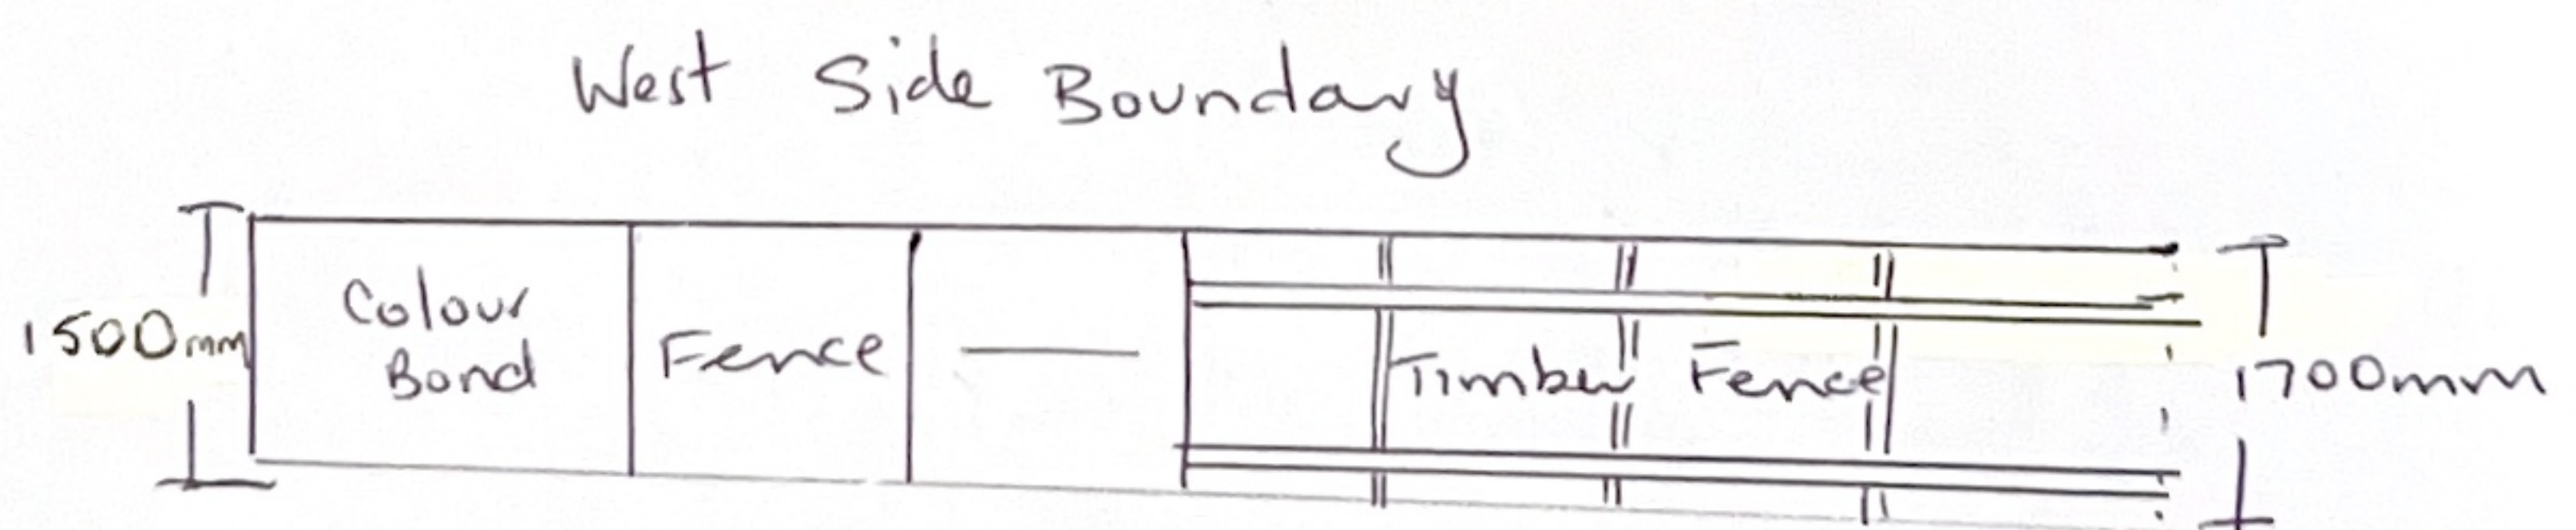

Over all slope
is 200mm

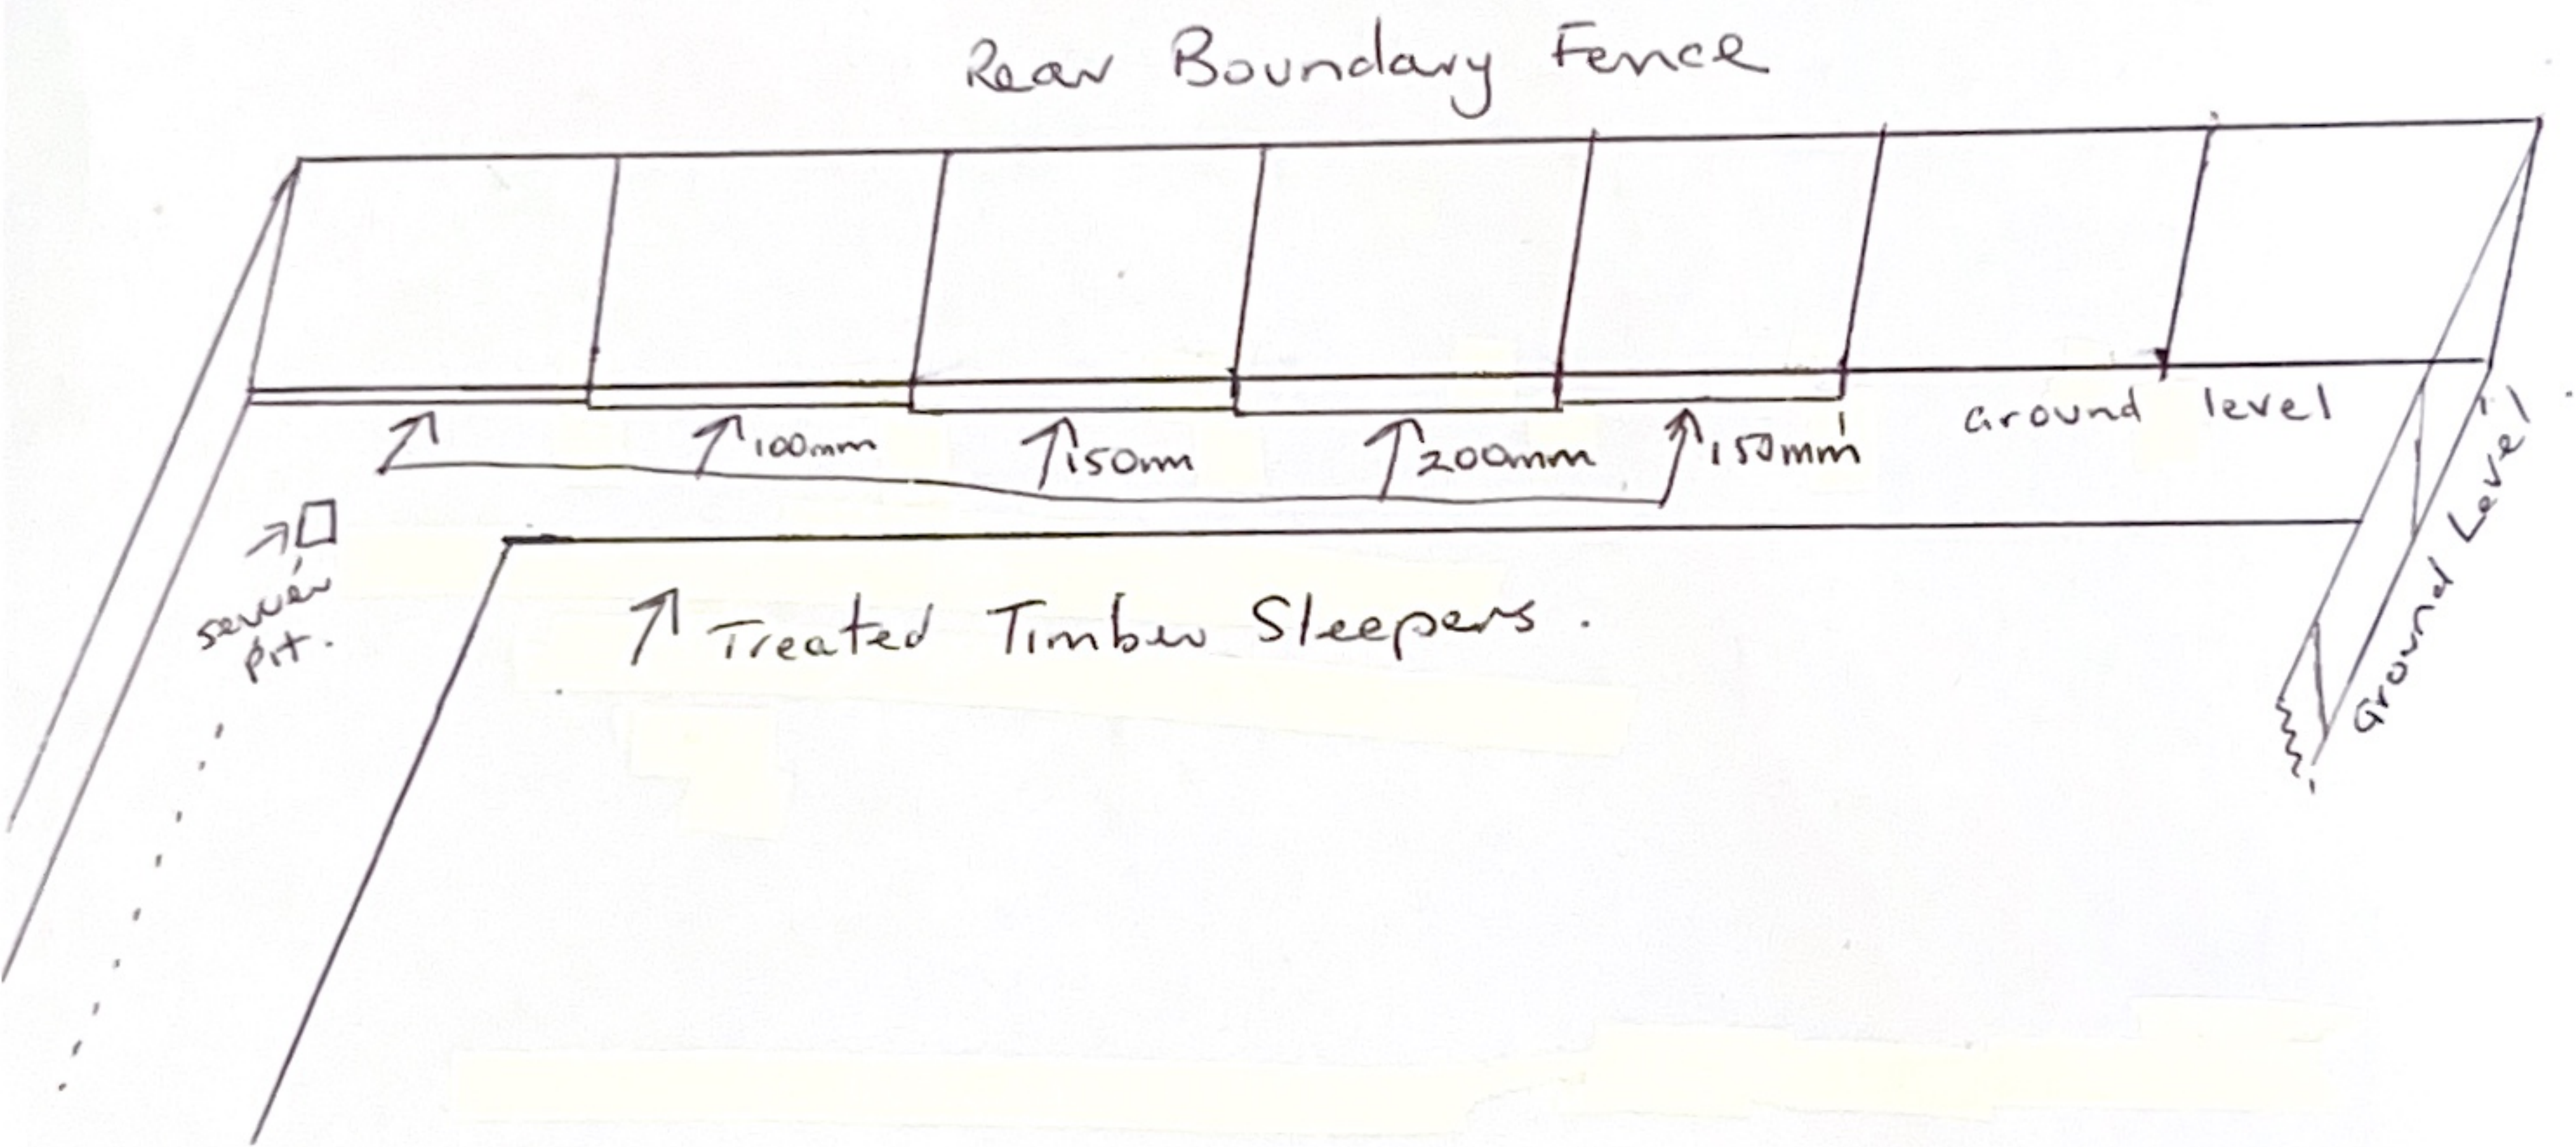