


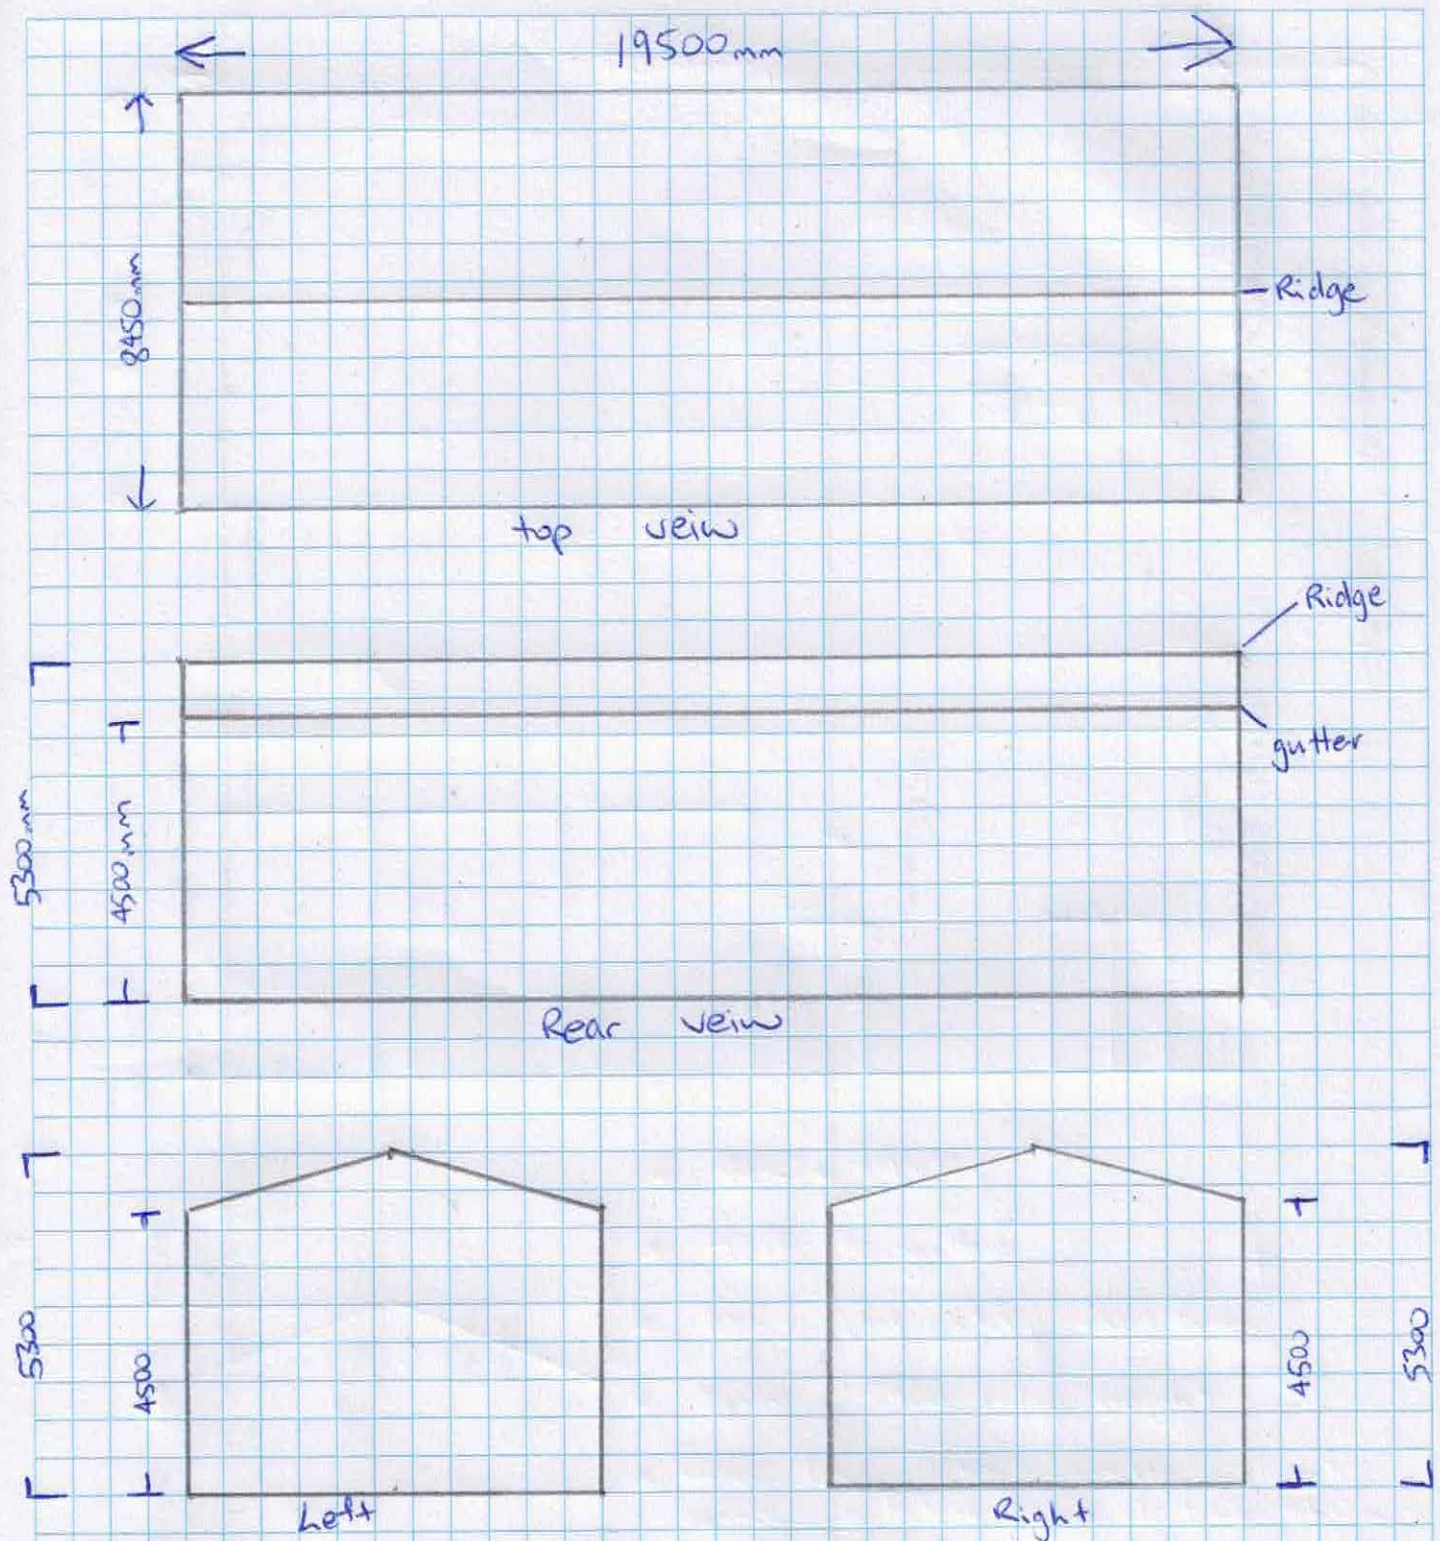

4 Proposed shed elevations - Top - Rear - Side - Side.

• All measurements in millimeters