


Setbacks = 900mm from rear lane
 = 1000mm from vacant block
 = 3000mm from Wisteria lane
 Storm water proposed to go to street via rain tank
 External cladding = Corrugated Iron
 Colour/s = Woodland grey/slate gray

Wisteria cottage lane

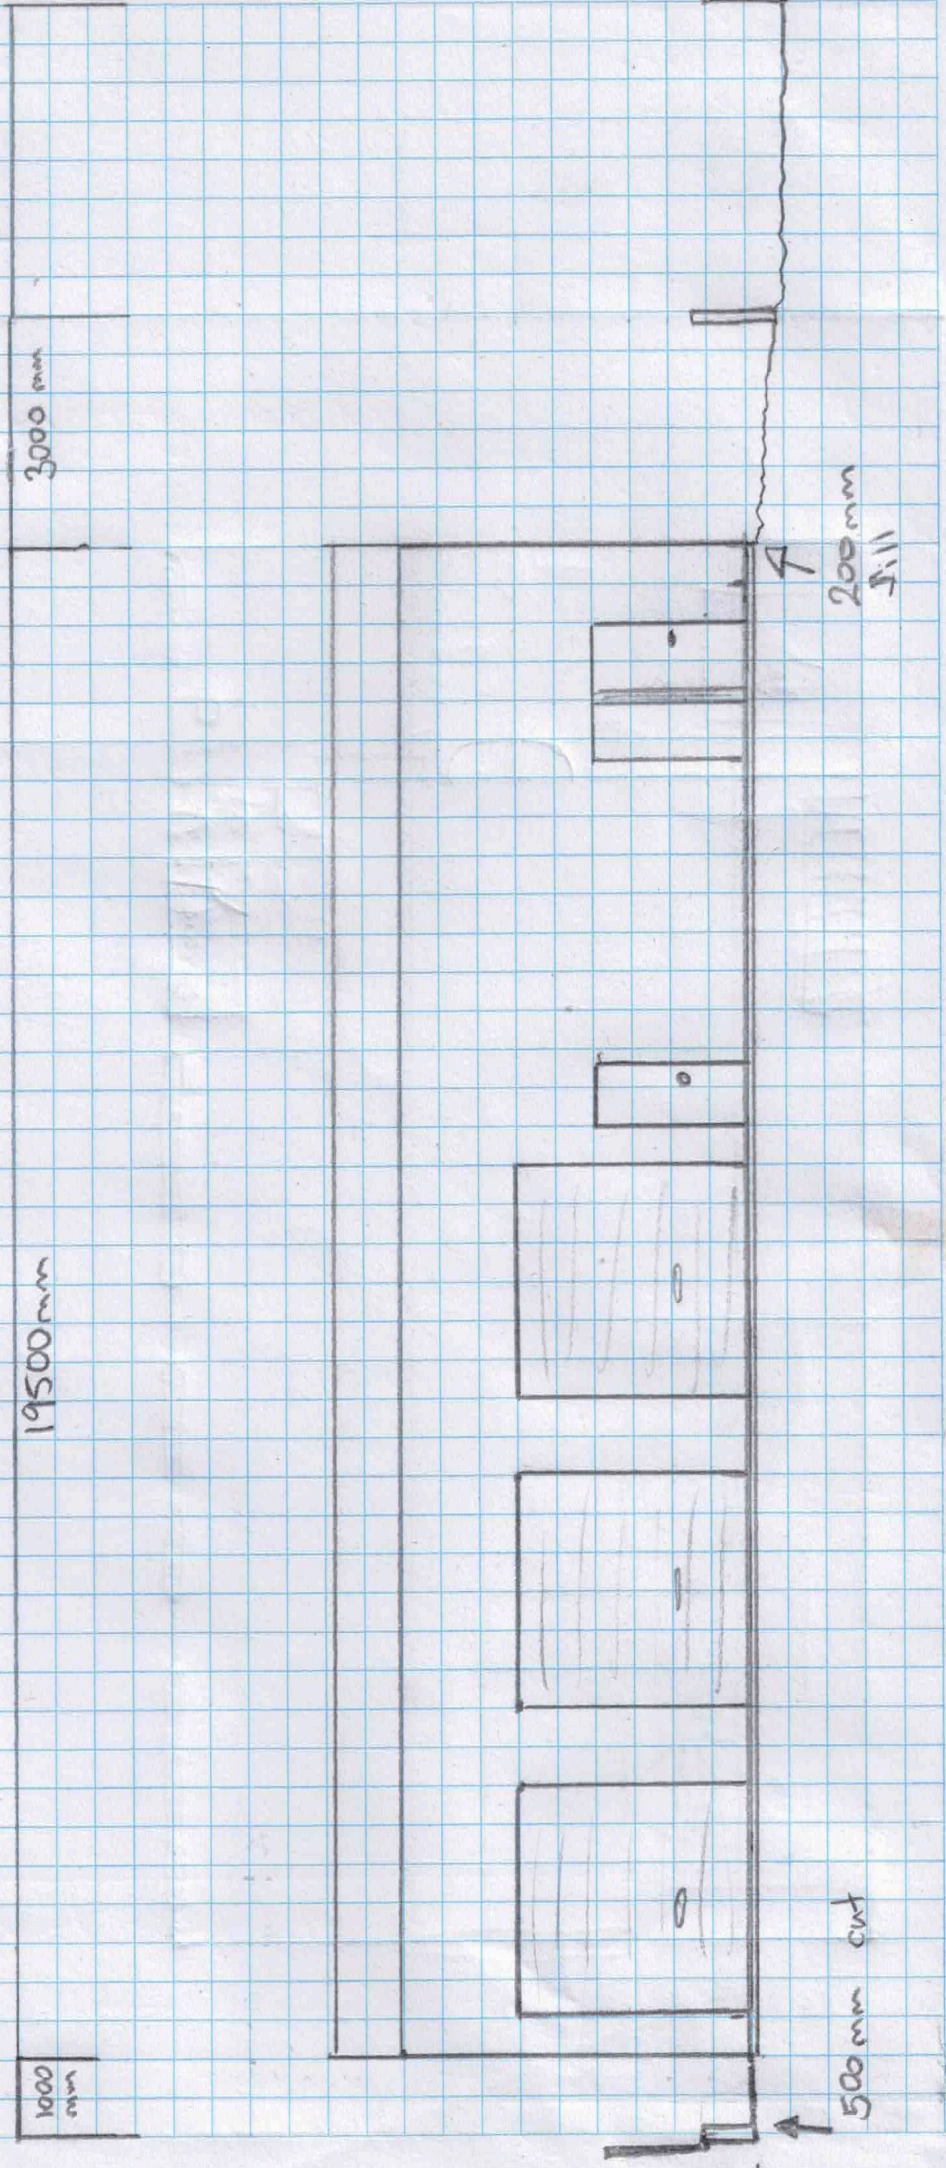

5300 mm

1000 mm

19500 mm

3000 mm

200mm fill

500 mm cut