

## NOTES:

- FEATURES SHOWN TO SCALE ACCURACY.
- THIS PLAN IS SUITABLE FOR DETAILED PLANNING AND DESIGN AT THE SCALE/S STATED. THE PLAN MAY NOT BE SUITABLE FOR ANY OTHER PURPOSE OR FOR USE AT ANY
- SERVICES LOCATED ONLY WHERE VISIBLE.
- THE LOCATION OF ALL UNDERGROUND SERVICES WHETHER SHOWN ON THE PLAN OR NOT, SHOULD BE PRECISELY DETERMINED BY POTHOLING BEFORE ANY DESIGN OR CONSTRUCTION WORK COMMENCES AND MEASURES TAKEN TO PROTECT THESE SERVICES FROM DAMAGE.
- CONTOUR INTERVAL 0.2m
- THE BOUNDARIES SHOWN ARE APPROXIMATE ONLY. THE BOUNDARIES SHOWN HAVE BEEN COMPILED FROM THE RELEVANT DEPOSITED PLANS. FURTHER SURVEY WILL BE REQUIRED IF CONSTRUCTION IS TO TAKE PLACE ON OR
- ADJACENT TO THE BOUNDARIES.

  DURING THE COURSE OF THIS SURVEY NO INVESTIGATION

  HAS BEEN UNDERTAKEN TO DETERMINE THE EXISTENCE OF


  ANY POSSIBLE SUBTERRANEAN ENCROACHMENTS.

  THE SUBJECT PROPERTY IS AFFECTED BY A COVENANT.

  THE RELEVANT CONDITIONS OF THE COVENANT SHOULD BE
- CHECKED FOR COMPLIANCE PRIOR TO DESIGN & CONSTRUCTION.

## **LEGEND**



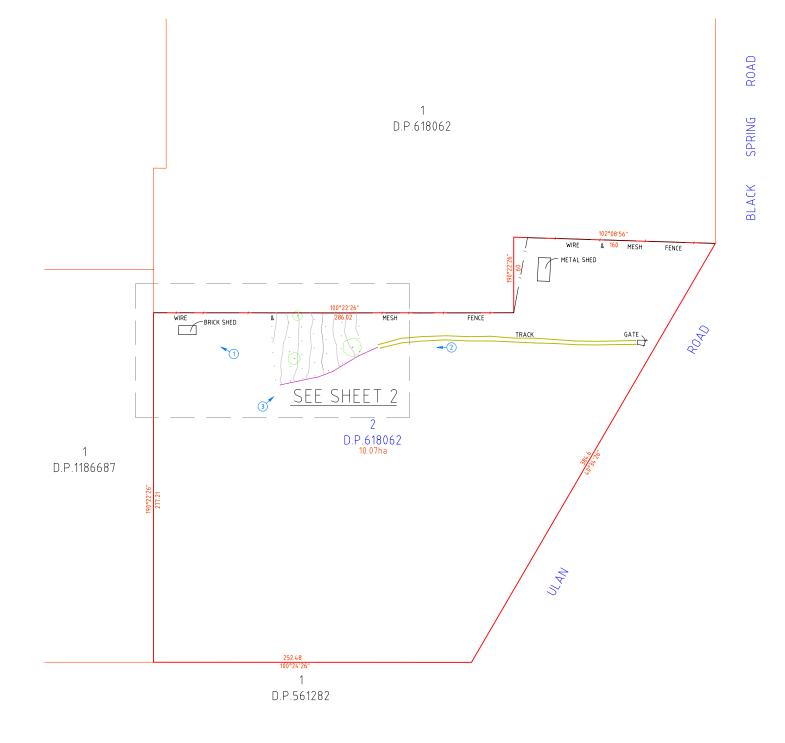







Bar Scale 1: 1500 (A1) 1: 3000 (A3)


de Witt Consulting
planning surveying project management

HUNTER REGION
7 Canberra Street Charlestown
PO Box 850 Charlestown NSW 2290
P 02 4942 5441 F 02 4942 5301

WESTERN REGION
87 Herbert Street Gulgong
PO Box 232 Gulgong NSW 2852
P 02 6374 2911 F 02 6374 2922

PARTIAL DETAIL AND CONTOUR SURVEY LOT 2 D.P.618062

DE WITT CONSULTING. THE PLAN AND INFORMATION MAY ONLY BE USED FOR THE PURPOSE FOR WHICH THE PLAN WAS DESIGNED.								
			IOR ADDRESS:	521 ULAN ROAD. MUDGEE			REVISION	JOB REF:
			SOB ABBRESO. SZ I SE IIV IVO/IB, INIODOLE			Λ	40707	
			CLIENT: CAMERON ANDERSON ARCHITECTS			I A	12/0/	
			0,					
1			SCALE:	A1: 1500 A3: 3000	ORIGIN OF LEVELS	DRAWN		SHEET No
			SURVEY DATE:	12.11.2021	PM 72952 SURVEY			1/2
		NUMBER OF STREET	PLAN DATE: 26.11.2021 RL 465.186		DI 465 186	CHECKED ME/JL APPROVED JL		1/2
	26.11.2021	INITIAL ISSUE			TKL 403.100 APPRO		VED JL	
	Date	Amendment	DATUM:	AHD	DRAWING DEE: 40707DE044440 COMPINED MIC			
5 V			CAD REF:	12707-DET-26.11.2021	DRAWING REF: 12707DE211112.COMBINED.			.MJO

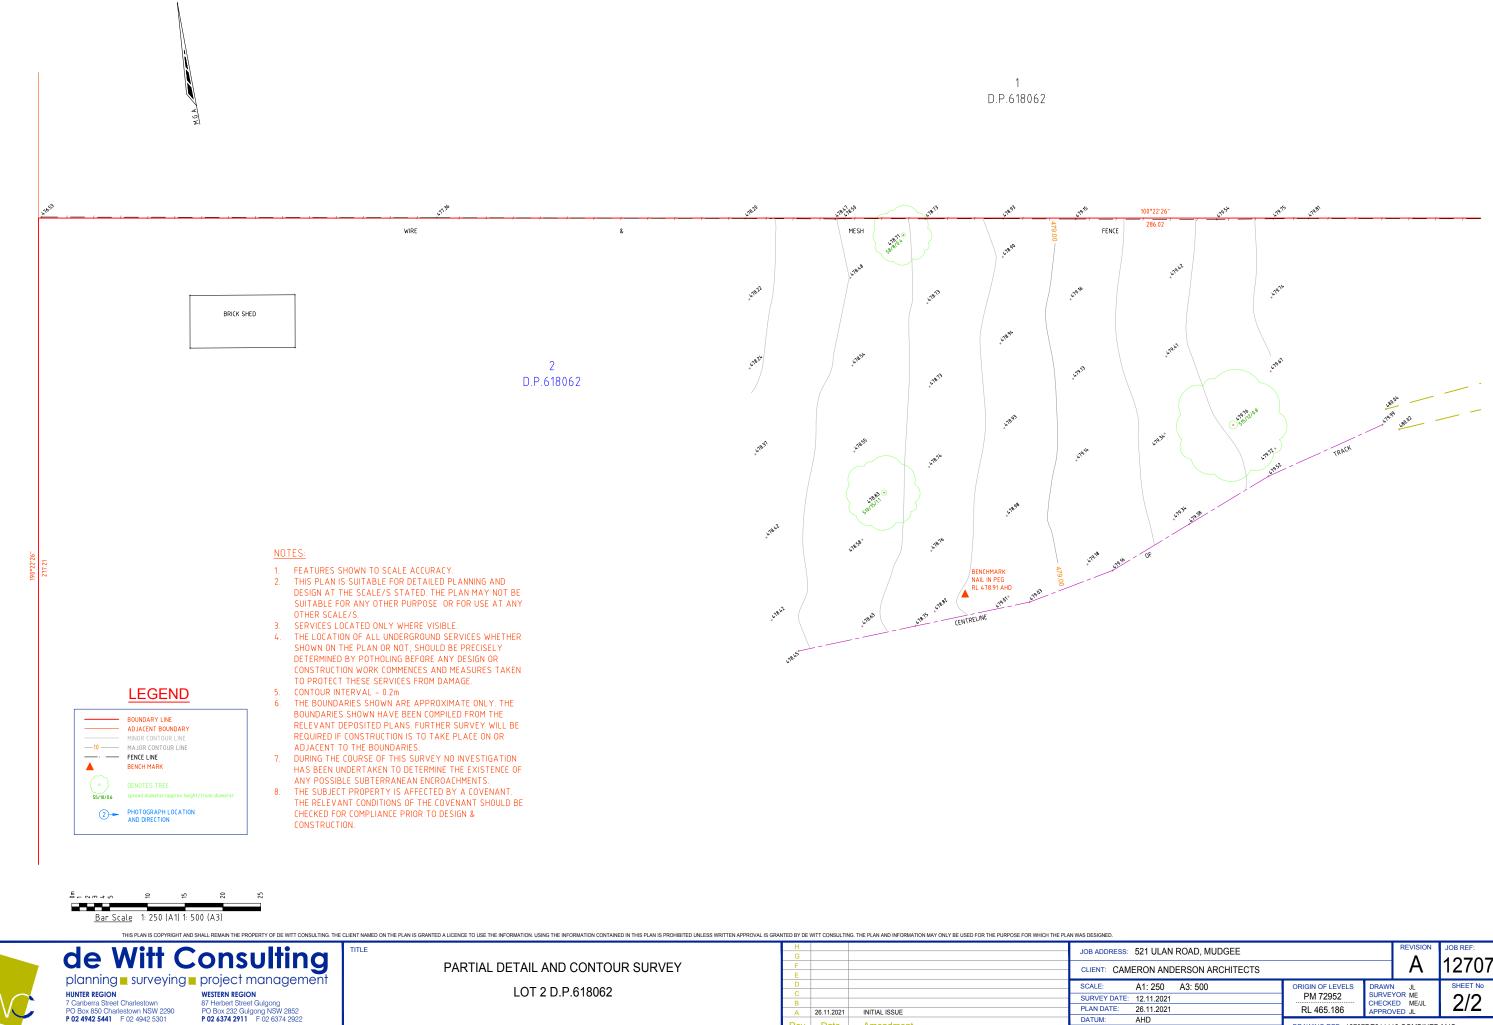

26.11.2021 INITIAL ISSUE

Date

PLAN DATE: 26.11.2021

AHD

12707-DET-26.11.2021

DATUM:

RL 465.186

DRAWING REF: 12707DE211112.COMBINED.MJO

