


02 SITE LAYOUT

SCALE: 1 : 250 (A3)

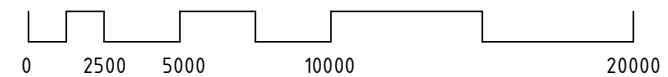

LEGEND:

- DENOTES BUILDERS ALLOCATED WASTE AREA DURING CONSTRUCTION
- DENOTES SEDIMENT CONTROL BARRIER
- DENOTES TEMPORARY GRAVEL CONSTRUCTION EXIT

CONTACT DETAILS

Gabrielle Hackett
M. 0437 762 740
E. gabrielle@onpointbuildingdesign.com.au
A. 17 Church Street, Mudgee NSW 2850

THIS DRAWING IS AND ALWAYS SHALL REMAIN THE PROPERTY OF ON POINT BUILDING DESIGN AND MUST NOT BE LENT, GIVEN, SOLD, REPRODUCED OR VARIED IN ANY WAY WITHOUT WRITTEN CONSENT.

ALL DIMENSIONS ARE IN MILLIMETRES. DO NOT SCALE. DIMENSIONS TO BE CHECKED ON SITE BEFORE COMMENCEMENT OF WORK.

Client:

MANDY RYAN

Project:

PROPOSED WORKS TO EXISTING RESIDENCE AT 95 INGLIS STREET, MUDGEE

Drawing Title:

SITE LAYOUT

Rev	Date	Amendment
A	17/07/23	PRELIMINARY DRAWINGS
B	28/07/23	PRELIMINARY DRAWINGS
C	21/08/23	ISSUED FOR APPROVAL
D	31/08/23	RE-ISSUED FOR APPROVAL



**BUILDING DESIGNERS
ASSOCIATION OF AUSTRALIA**

Job Number Revision

1349 - A02 D

Sheet 02 of 12

RE-ISSUED FOR APPROVAL