



Legend

- PROPOSED DRIVEWAY
- PROPOSED PEDESTRIAN PATHWAY
- PROPOSED LAWN AREA
- PROPOSED GARDEN AREA
- PROPOSED SLASHED MEADOW GRASS AREA
- PROPOSED Agapanthus species AND/ OR Hedera canariensis
- PROPOSED ARTIFICIAL LAWN AREA
- PROPOSED TREES SELECTED FROM PLANT PALETTE SHEET L/03

Project
MUDGEE

CLIENTS
LINCOLN PLACE

Notes

- All dimensions and levels shall be verified by Contractor on site prior to commencement of work.
- Do not scale from drawings.
- If in doubt contact Landscape Architect.
- This design is copyright and shall not be copied, utilised or reproduced in any way without prior written permission of A Total Concept Landscape Architects.
- This plan has been prepared for D.A purposes only.
- All Building Works shall be installed to Structural Engineers detail

Revision	Description	Date
A	AMENDMENT SITE PLAN	08.09.2021

DRAWING
CONCEPT LANDSCAPE PLAN

ADDRESS
MUDGEE

A Total Concept Landscape Architects & Swimming Pool Designers
45 West Street, North Sydney NSW 2060
Tel: (02) 9957 5122 Fax: (02) 9957 5922

DATE # 14.04.2021
SCALE @ A1 1:100
DRAWN JC
CHKD JRS
PROJECT #

DWG # L/01

atc
a total concept
landscape architects & swimming pool designers



Lagerstroemia indica biloxi



Melaleuca linariifolia



Agapanthus Tinkerbell



Acer 'Ruben October Glory'



Quercus palustris




Hedera canariensis



Ulmus glabra 'Lutescens'



ESTATE SIGNAGE

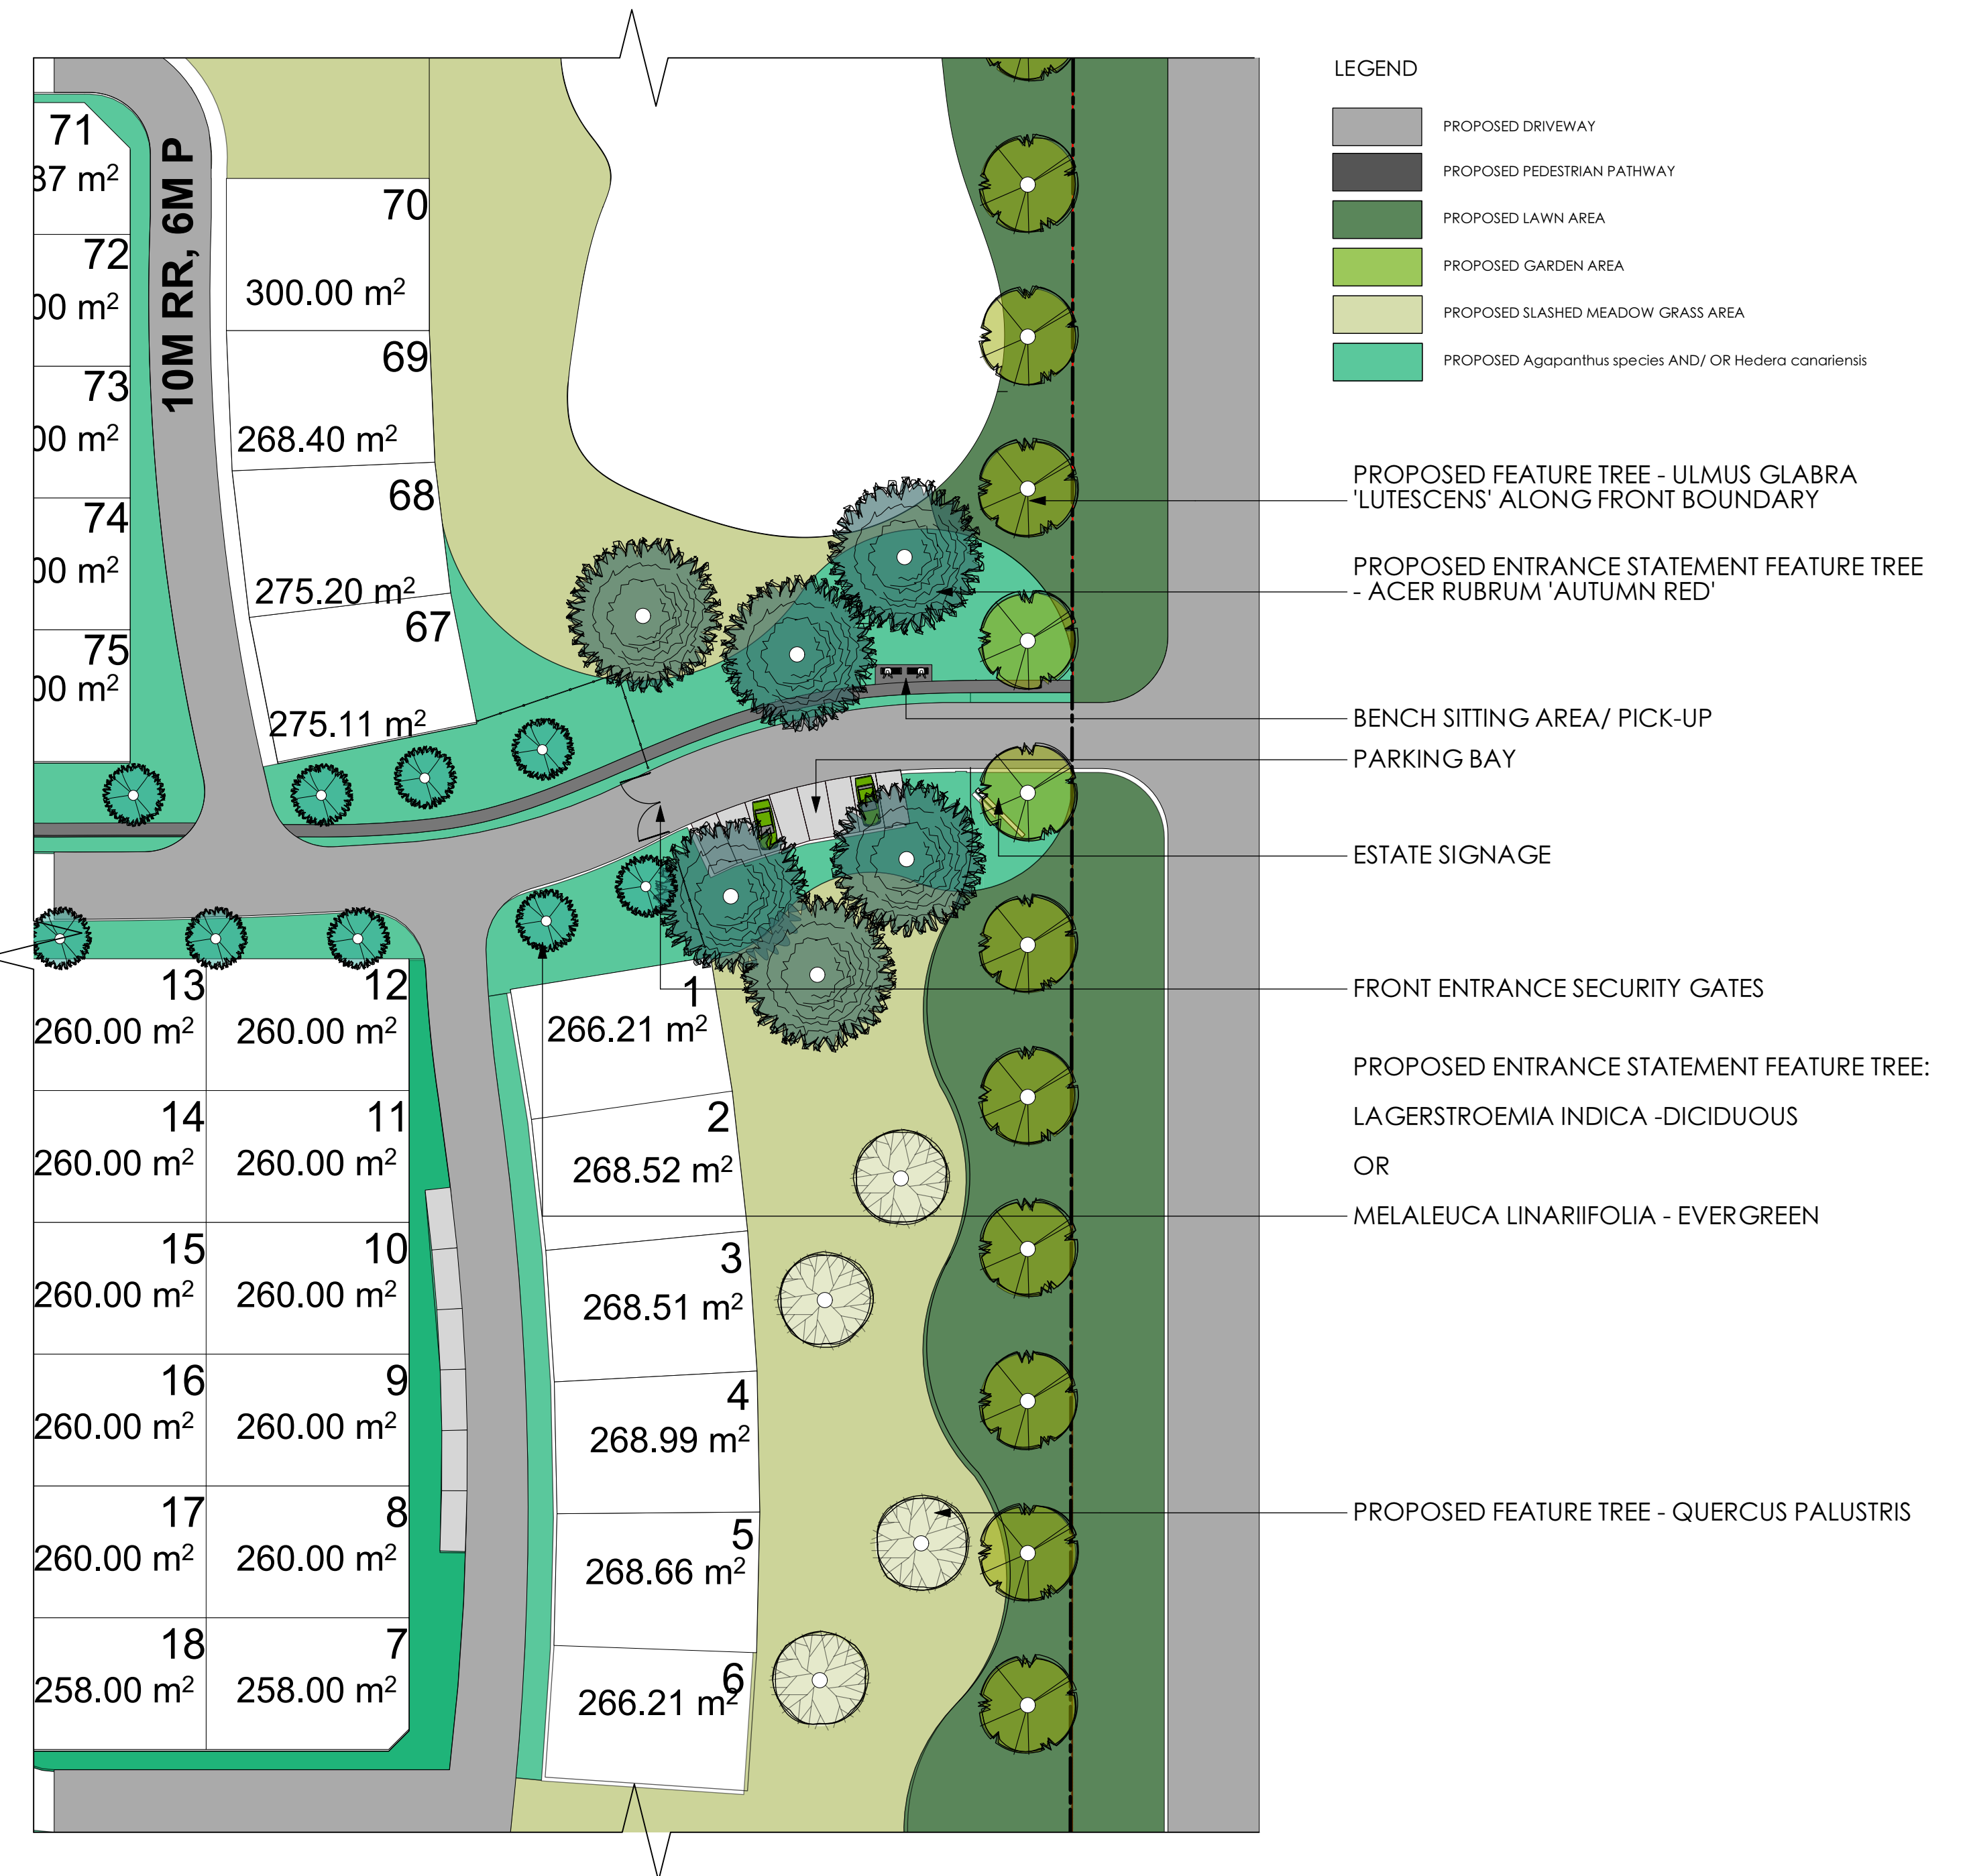

Project
MUDGEE

CLIENTS
LINCOLN PLACE

Notes

- All dimensions and levels shall be verified by Contractor on site prior to commencement of work.
- Do not scale from drawings.
- If in doubt contact Landscape Architect.
- This design is copyright and shall not be copied, utilised or reproduced in any way without prior written permission of A Total Concept Landscape Architects.
- This plan has been prepared for D.A purposes only.
- All Building Works shall be installed to Structural Engineers detail.

Revision	Description	Date


DRAWING
CONCEPT ENTRANCE PLAN





ADDRESS
MUDGEE

A Total Concept Landscape Architects & Swimming Pool Designers
45 West Street, North Sydney NSW 2060
Tel: (02) 9957 5122 Fax: (02) 9957 5922

atc
a total concept
landscape architects & swimming pool designers


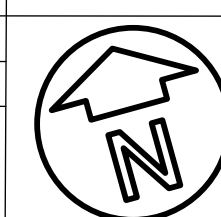
DATE #	14.04.2021	DWG #	L/02
SCALE @ A1	1:100		
DRAWN	JC		
CHKD	JRS		
PROJECT #			

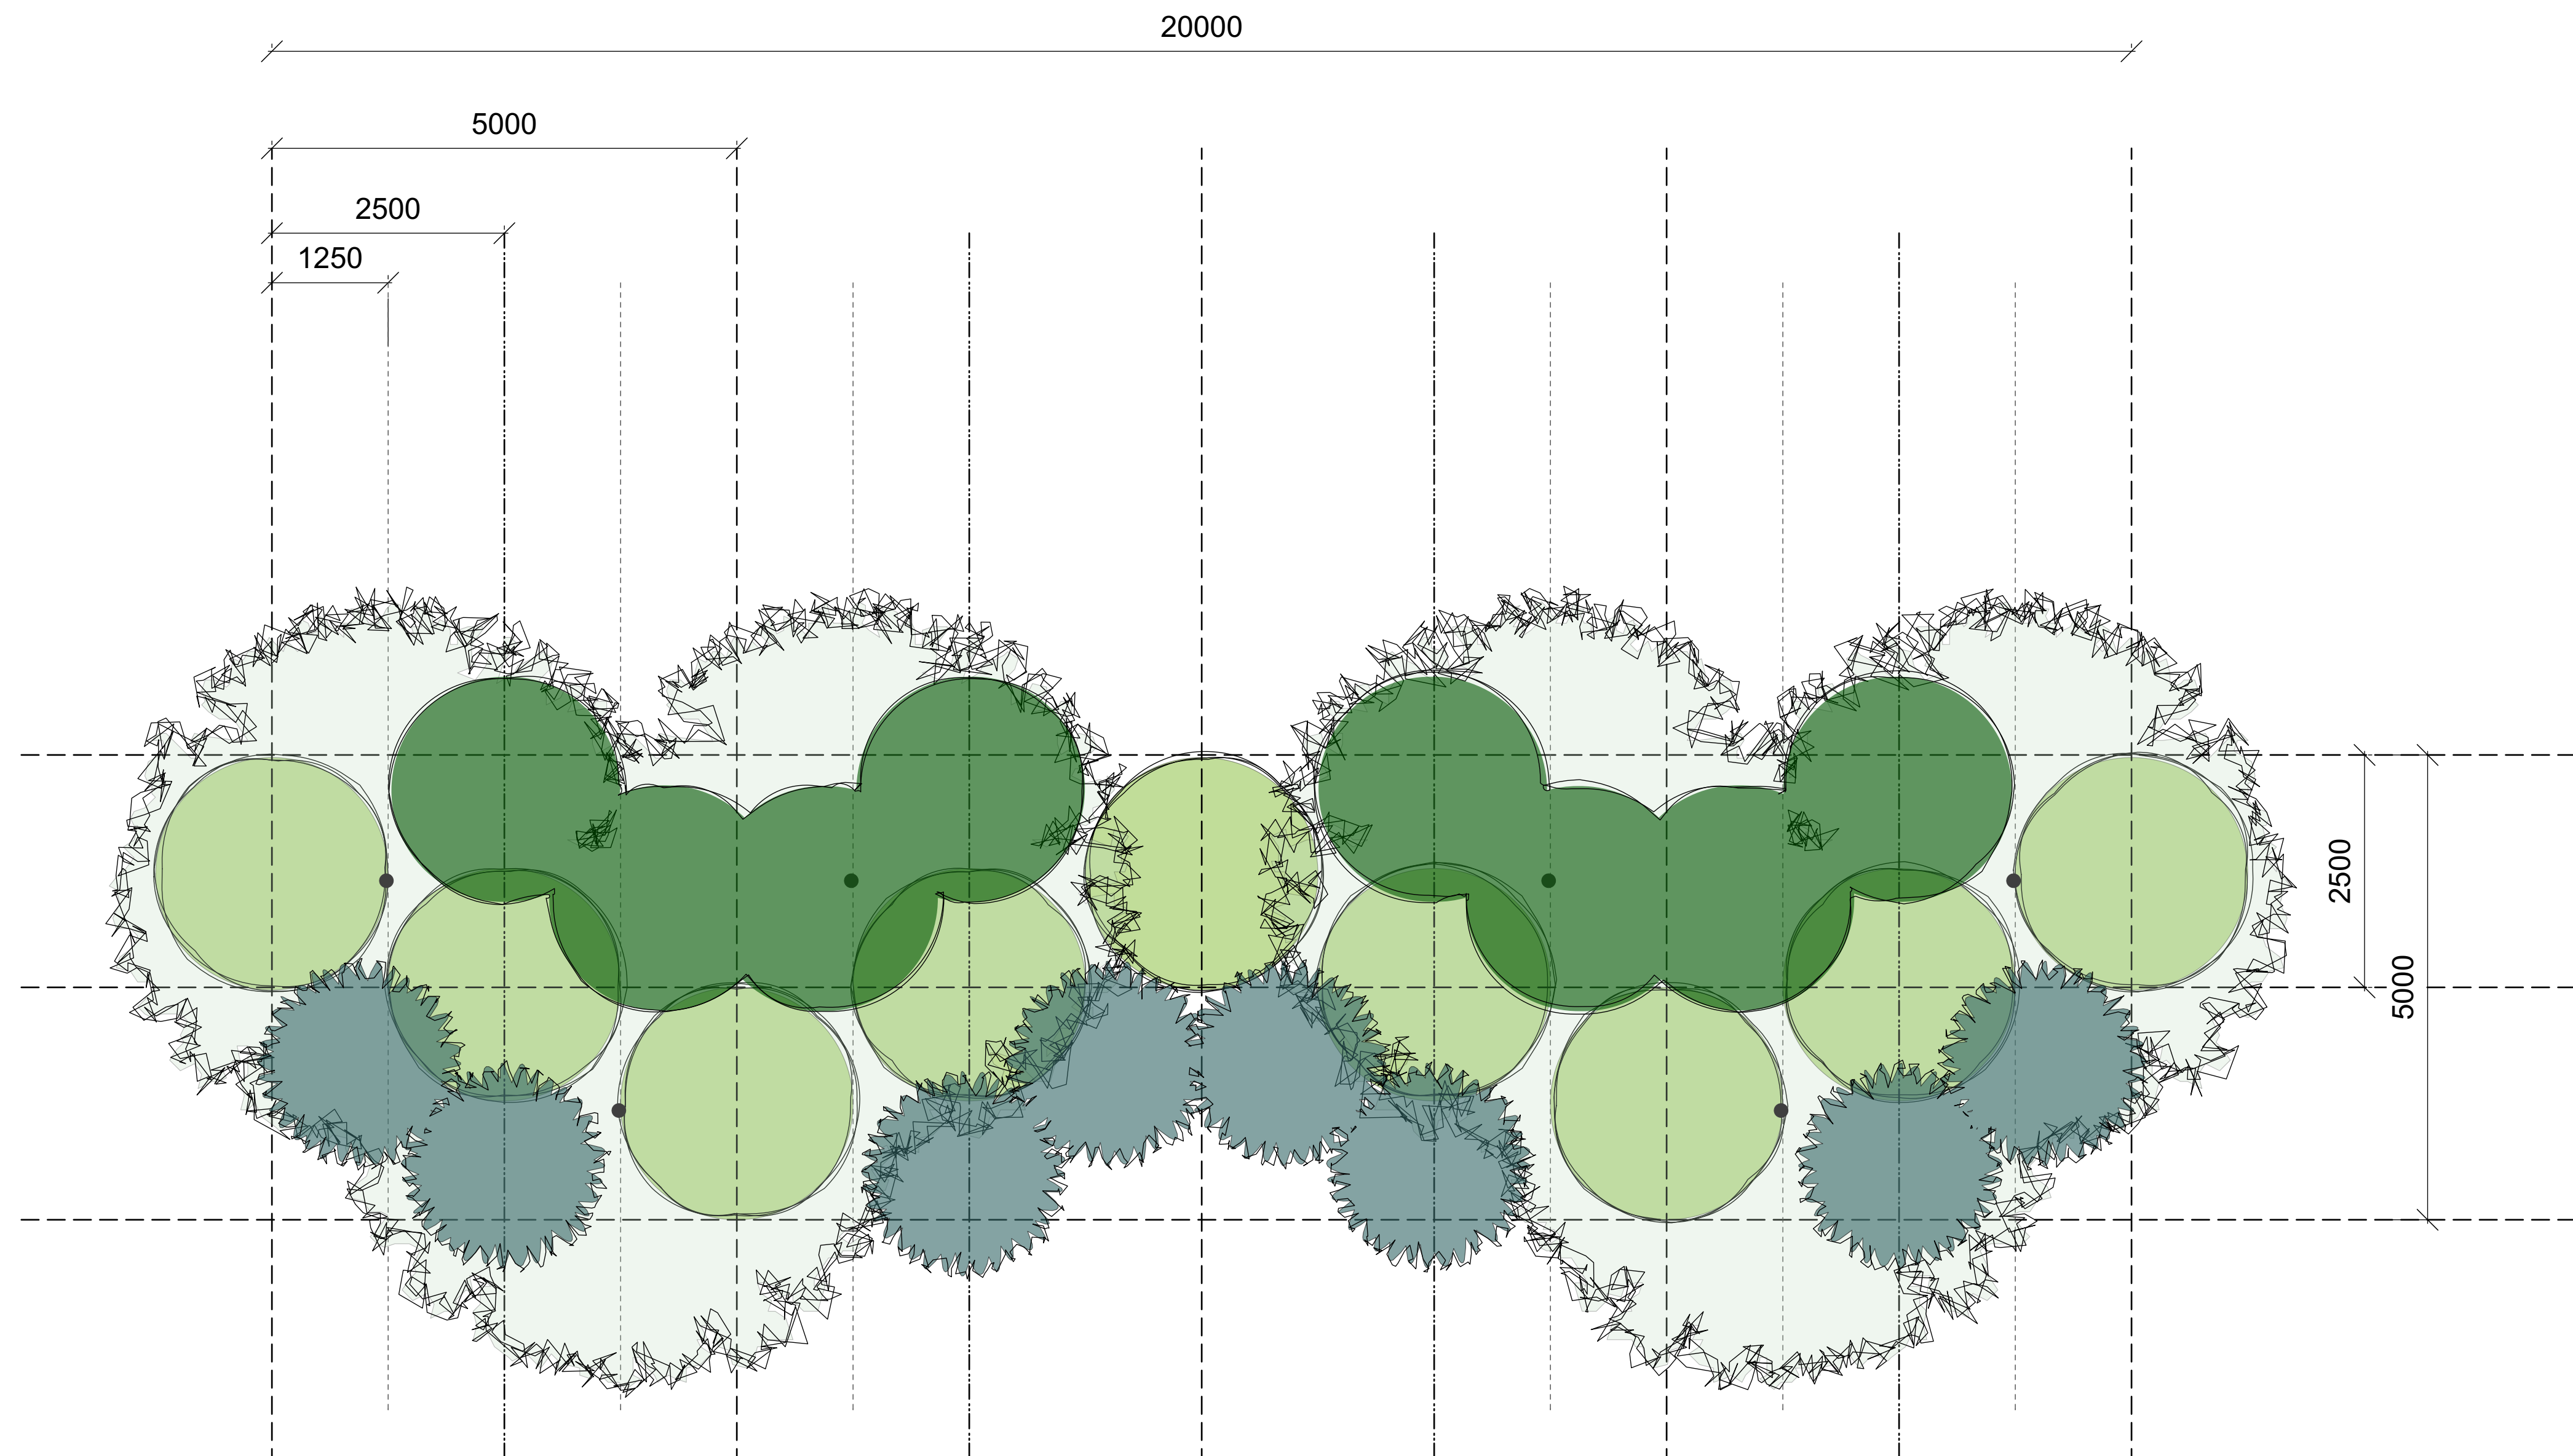

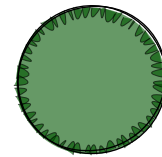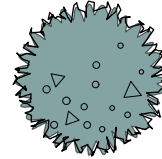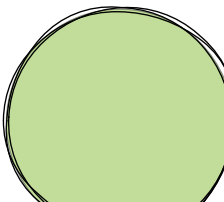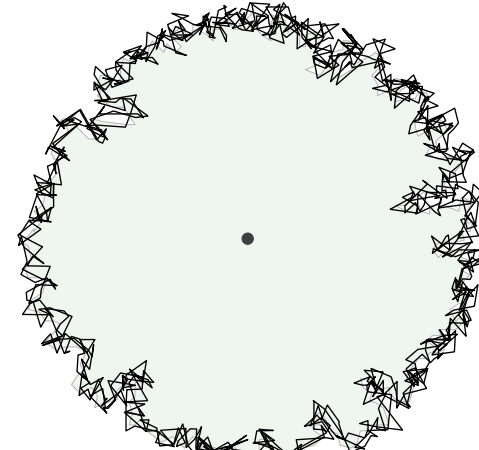-  8 x Hakea laurina - 2.5 Litre Pot Size
-  8 x Grevillea 'Superb' - 2.5 Litre Pot Size
-  9 x Westringia fruticosa - 2.5 Litre Pot Size
-  6 x Melaleuca linariifolia - 2.5 Litre Pot Size

NOTE: PLANTING QUANTITY PER 20 METER SECTION



Project MUDGEES		Notes 1. All dimensions and levels shall be verified by Contractor on site prior to commencement of work. 2. Do not scale from drawings. 3. If in doubt contact Landscape Architect. 4. This design is copyright and shall not be copied, utilised or reproduced in any way without prior written permission of A Total Concept Landscape Architects. 5. This plan has been prepared for D.A purposes only. 6. All Building Works shall be installed to Structural Engineers detail	Revision		Date	DRAWING TYPICAL VEGETATION BUFFER SCREEN DETAIL	
CLIENTS LINCOLN PLACE						ADDRESS MUDGEES	
						DATE # 14.04.2021 SCALE @ A1 1:100 DRAWN JC CHKD JRS PROJECT #	
						 	



Hardenbergia violacea



Parthenocissus tricuspidata



Juniperus conferta



Hedera canariensis



Rosa 'Flower Carpet Red'



Rosa 'Flower Carpet White'



Iris germanica 'Lovely Senorita'



Iris germanica 'Superstition'




Agapanthus Tinkerbelle




Cotyledon orbiculata




Agave attenuata

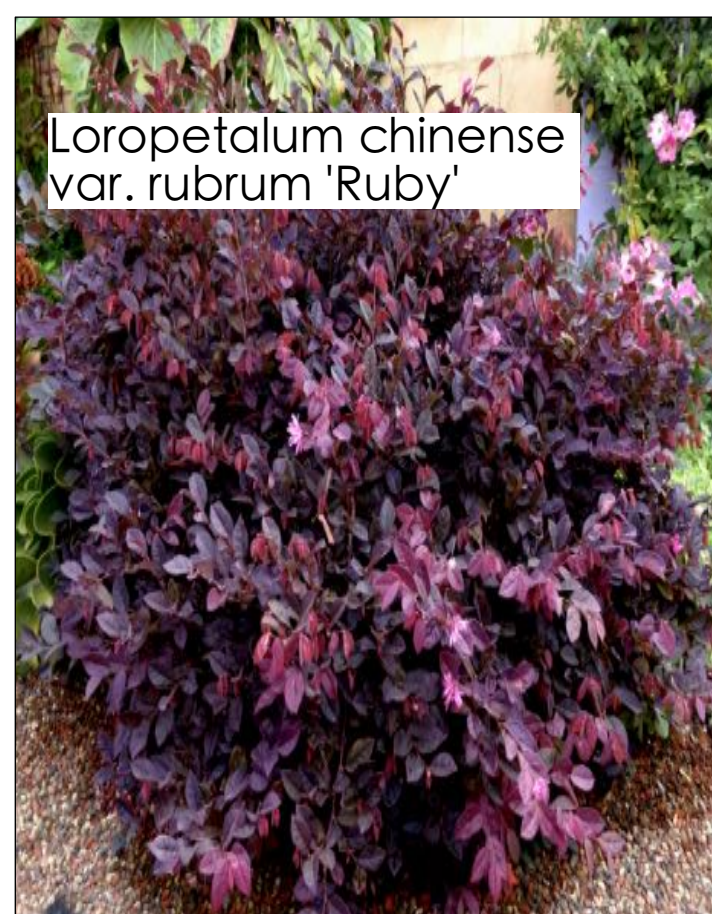

Loropetalum chinense var. rubrum 'Ruby'

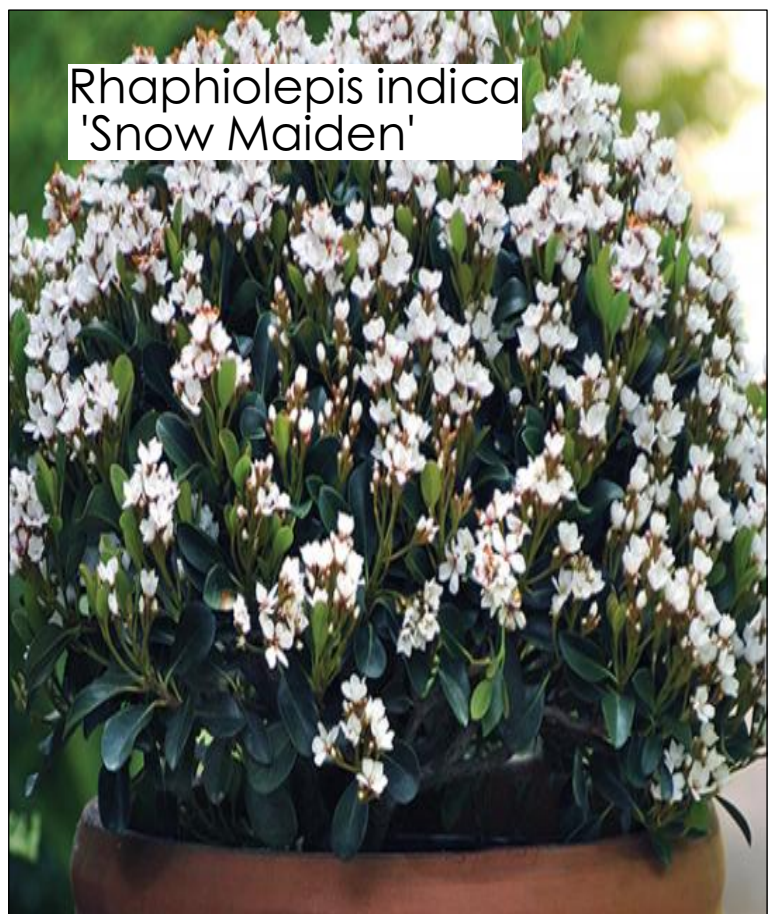

Raphiolepis indica 'Snow Maiden'

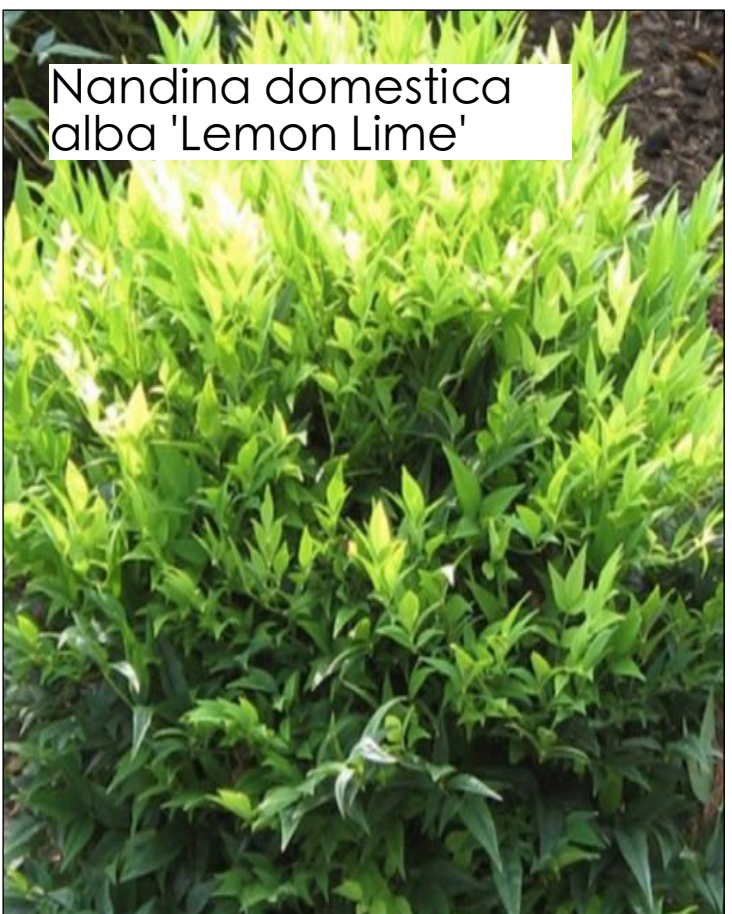

Nandina domestica alba 'Lemon Lime'



Photinia Rubens



Lavender dentata



Echium fastuosum



Callistemon 'Candy Pink'



Escallonia rubra



Phormium tenax 'Atropurpureum'



Viburnum Tinus



Callistemon 'Great Balls of Fire'



Grevillea 'Superb'

Legend

Project

MUDGEE

CLIENTS

LINCOLN PLACE

Notes

1. All dimensions and levels shall be verified by Contractor on site prior to commencement of work.
2. Do not scale from drawings.
3. If in doubt contact Landscape Architect.
4. This design is copyright and shall not be copied, utilised or reproduced in any way without prior written permission of A Total Concept Landscape Architects.
5. This plan has been prepared for D.A purposes only.
6. All Building Works shall be installed to Structural Engineers detail.

Revision	Description	Date

DRAWING
CONCEPT PLANT PALETTE

ADDRESS
MUDGEE

A Total Concept Landscape Architects
& Swimming Pool Designers
45 West Street, North Sydney NSW 2060
Tel: (02) 9957 5122 Fax: (02) 9957 5922



DATE #	14.04.2021
SCALE @ A1	1:100
DRAWN	JC
CHKD	JRS
PROJECT #	

DWG # L/04



Baumea juncea



Ficinia nodosa



Juncus pallidus



Lomandra hystrix



Laurus nobilis



Citrus limon 'Eureka'



Juncus usitatusum




Citrus margarita




Citrus x latifolia



Lagerstroemia indica biloxi

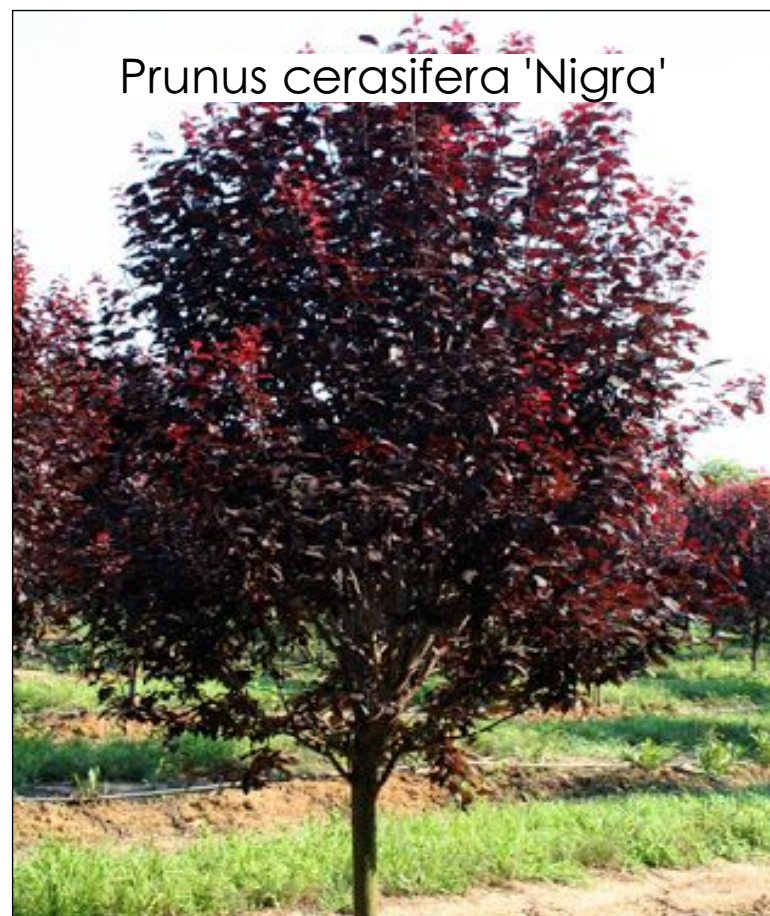

Prunus cerasifera 'Nigra'

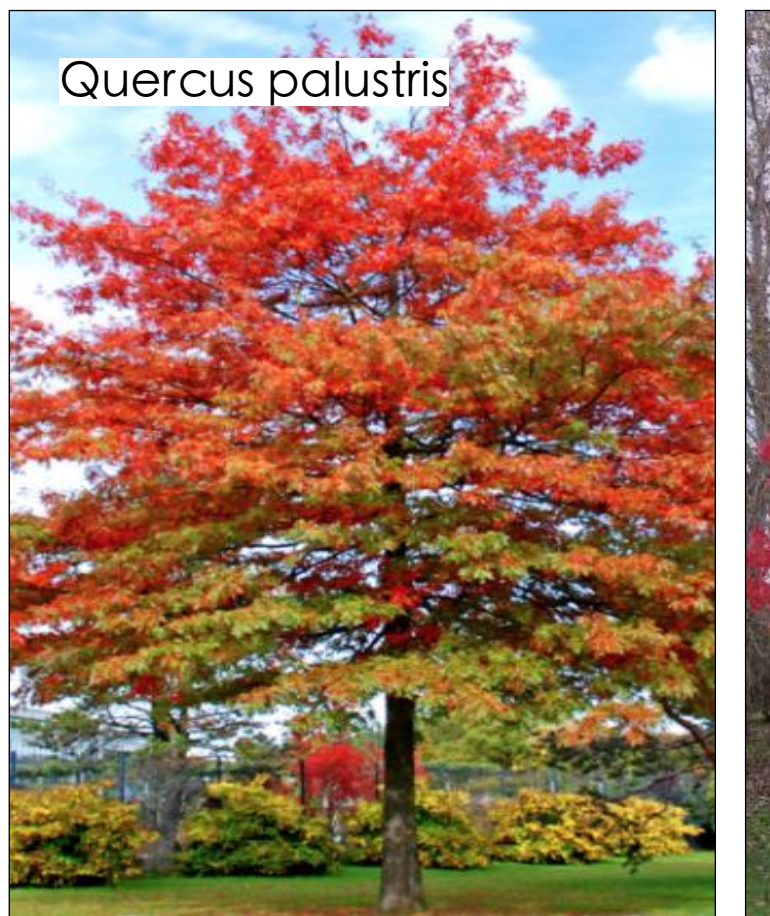

Quercus palustris




Acer rubrum 'October Glory'



Ulmus glabra 'Lutescens'



Pistacia chinensis

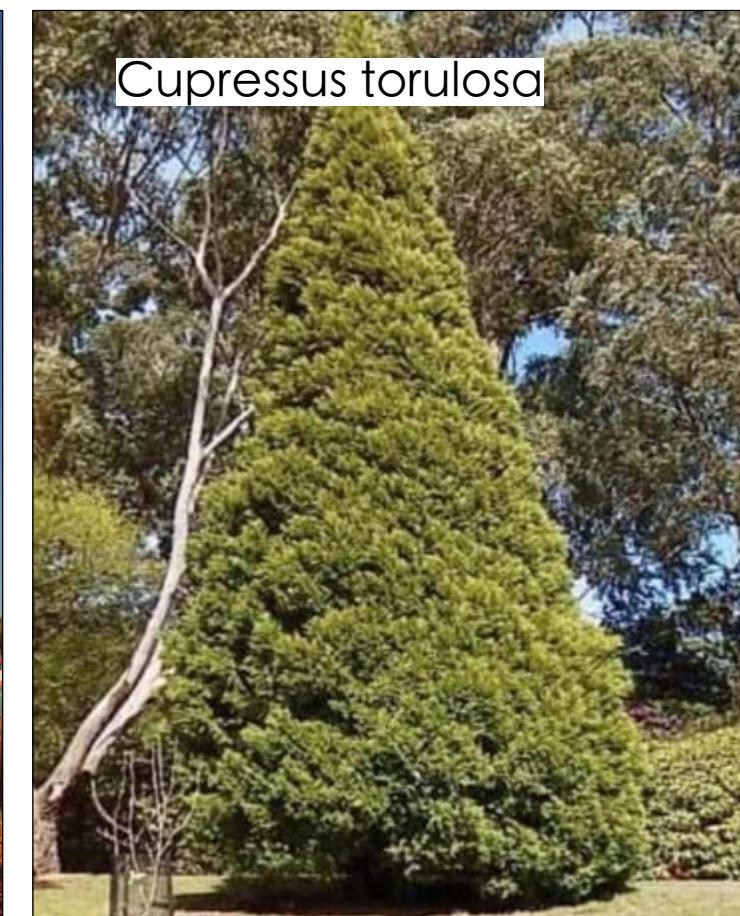

Cupressus torulosa



Melaleuca linariifolia




Eucalyptus torquata




Schinus molle



Cercis canadensis 'Forest Pansy'

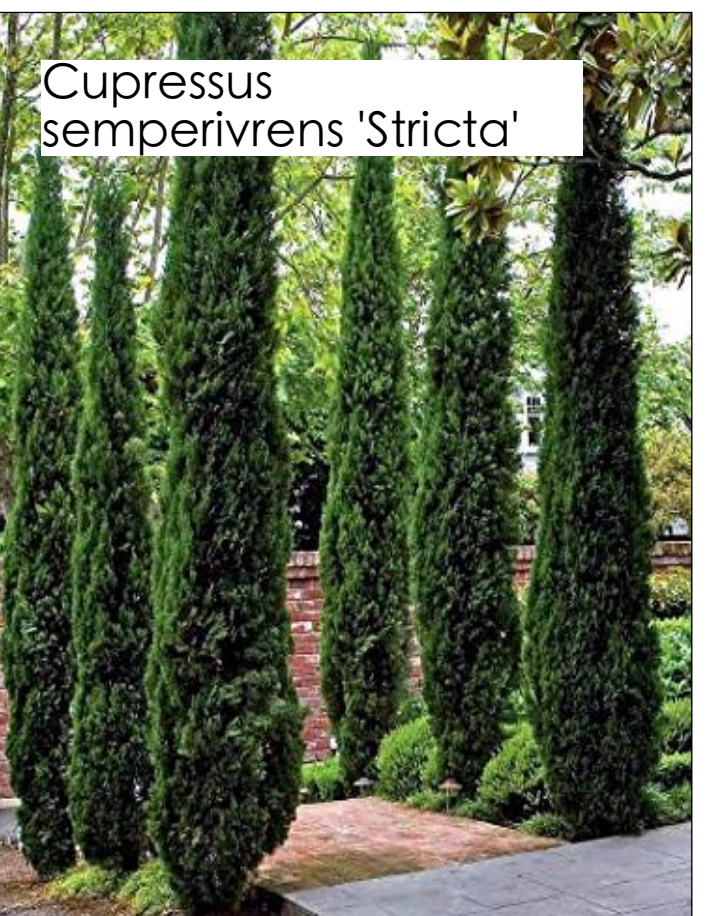

Cupressus sempervirens 'Stricta'

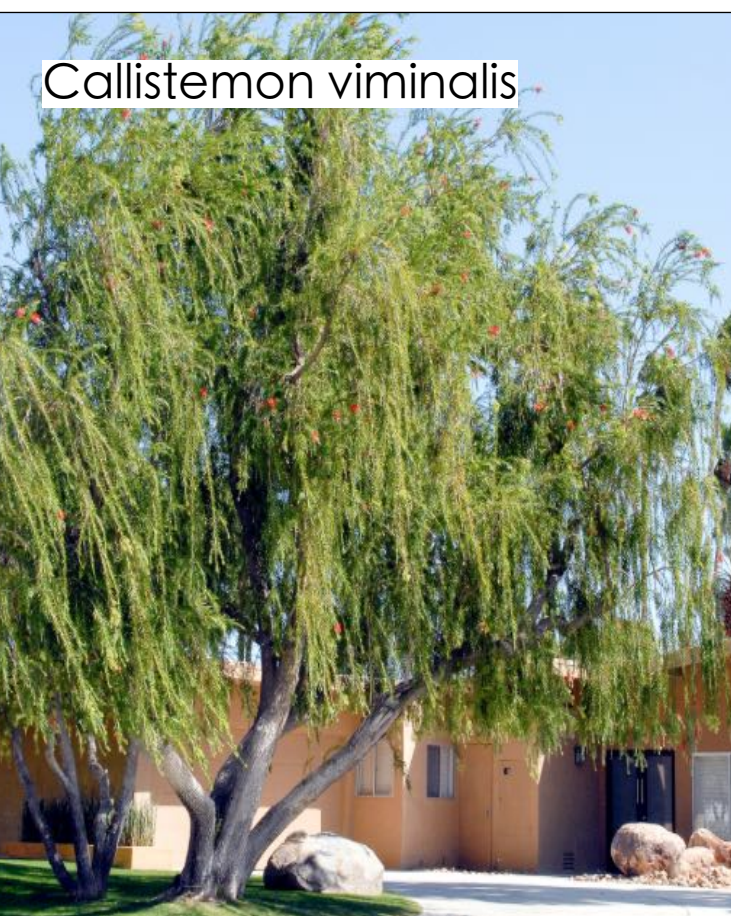

Callistemon viminalis

Legend

Project

MUDGEE

CLIENTS

LINCOLN PLACE

Notes

1. All dimensions and levels shall be verified by Contractor on site prior to commencement of work.
2. Do not scale from drawings.
3. If in doubt contact Landscape Architect.
4. This design is copyright and shall not be copied, utilised or reproduced in any way without prior written permission of A Total Concept Landscape Architects.
5. This plan has been prepared for D.A purposes only.
6. All Building Works shall be installed to Structural Engineers detail.

Revision

Description

Date

Revision	Description	Date

DRAWING

CONCEPT PLANT PALETTE

ADDRESS

MUDGEE

A Total Concept Landscape Architects
& Swimming Pool Designers
45 West Street, North Sydney NSW 2060
Tel: (02) 9957 5122 Fx: (02) 9957 5922



DATE # 14.04.2021

SCALE @ A1 1:100

DRAWN JC

CHKD JRS

PROJECT #

DWG #

L/05

