


**SYSTEM SUMMARY**

PV MODULES	(9270) LONGI/JINKO/JA 540W
INVERTERS	(1) SMA SC4400-UP
TRACKERS	(103) 90-MODULE ROWS
DC CAPACITY	5005.8 kWp
AC CAPACITY	4400 kVA

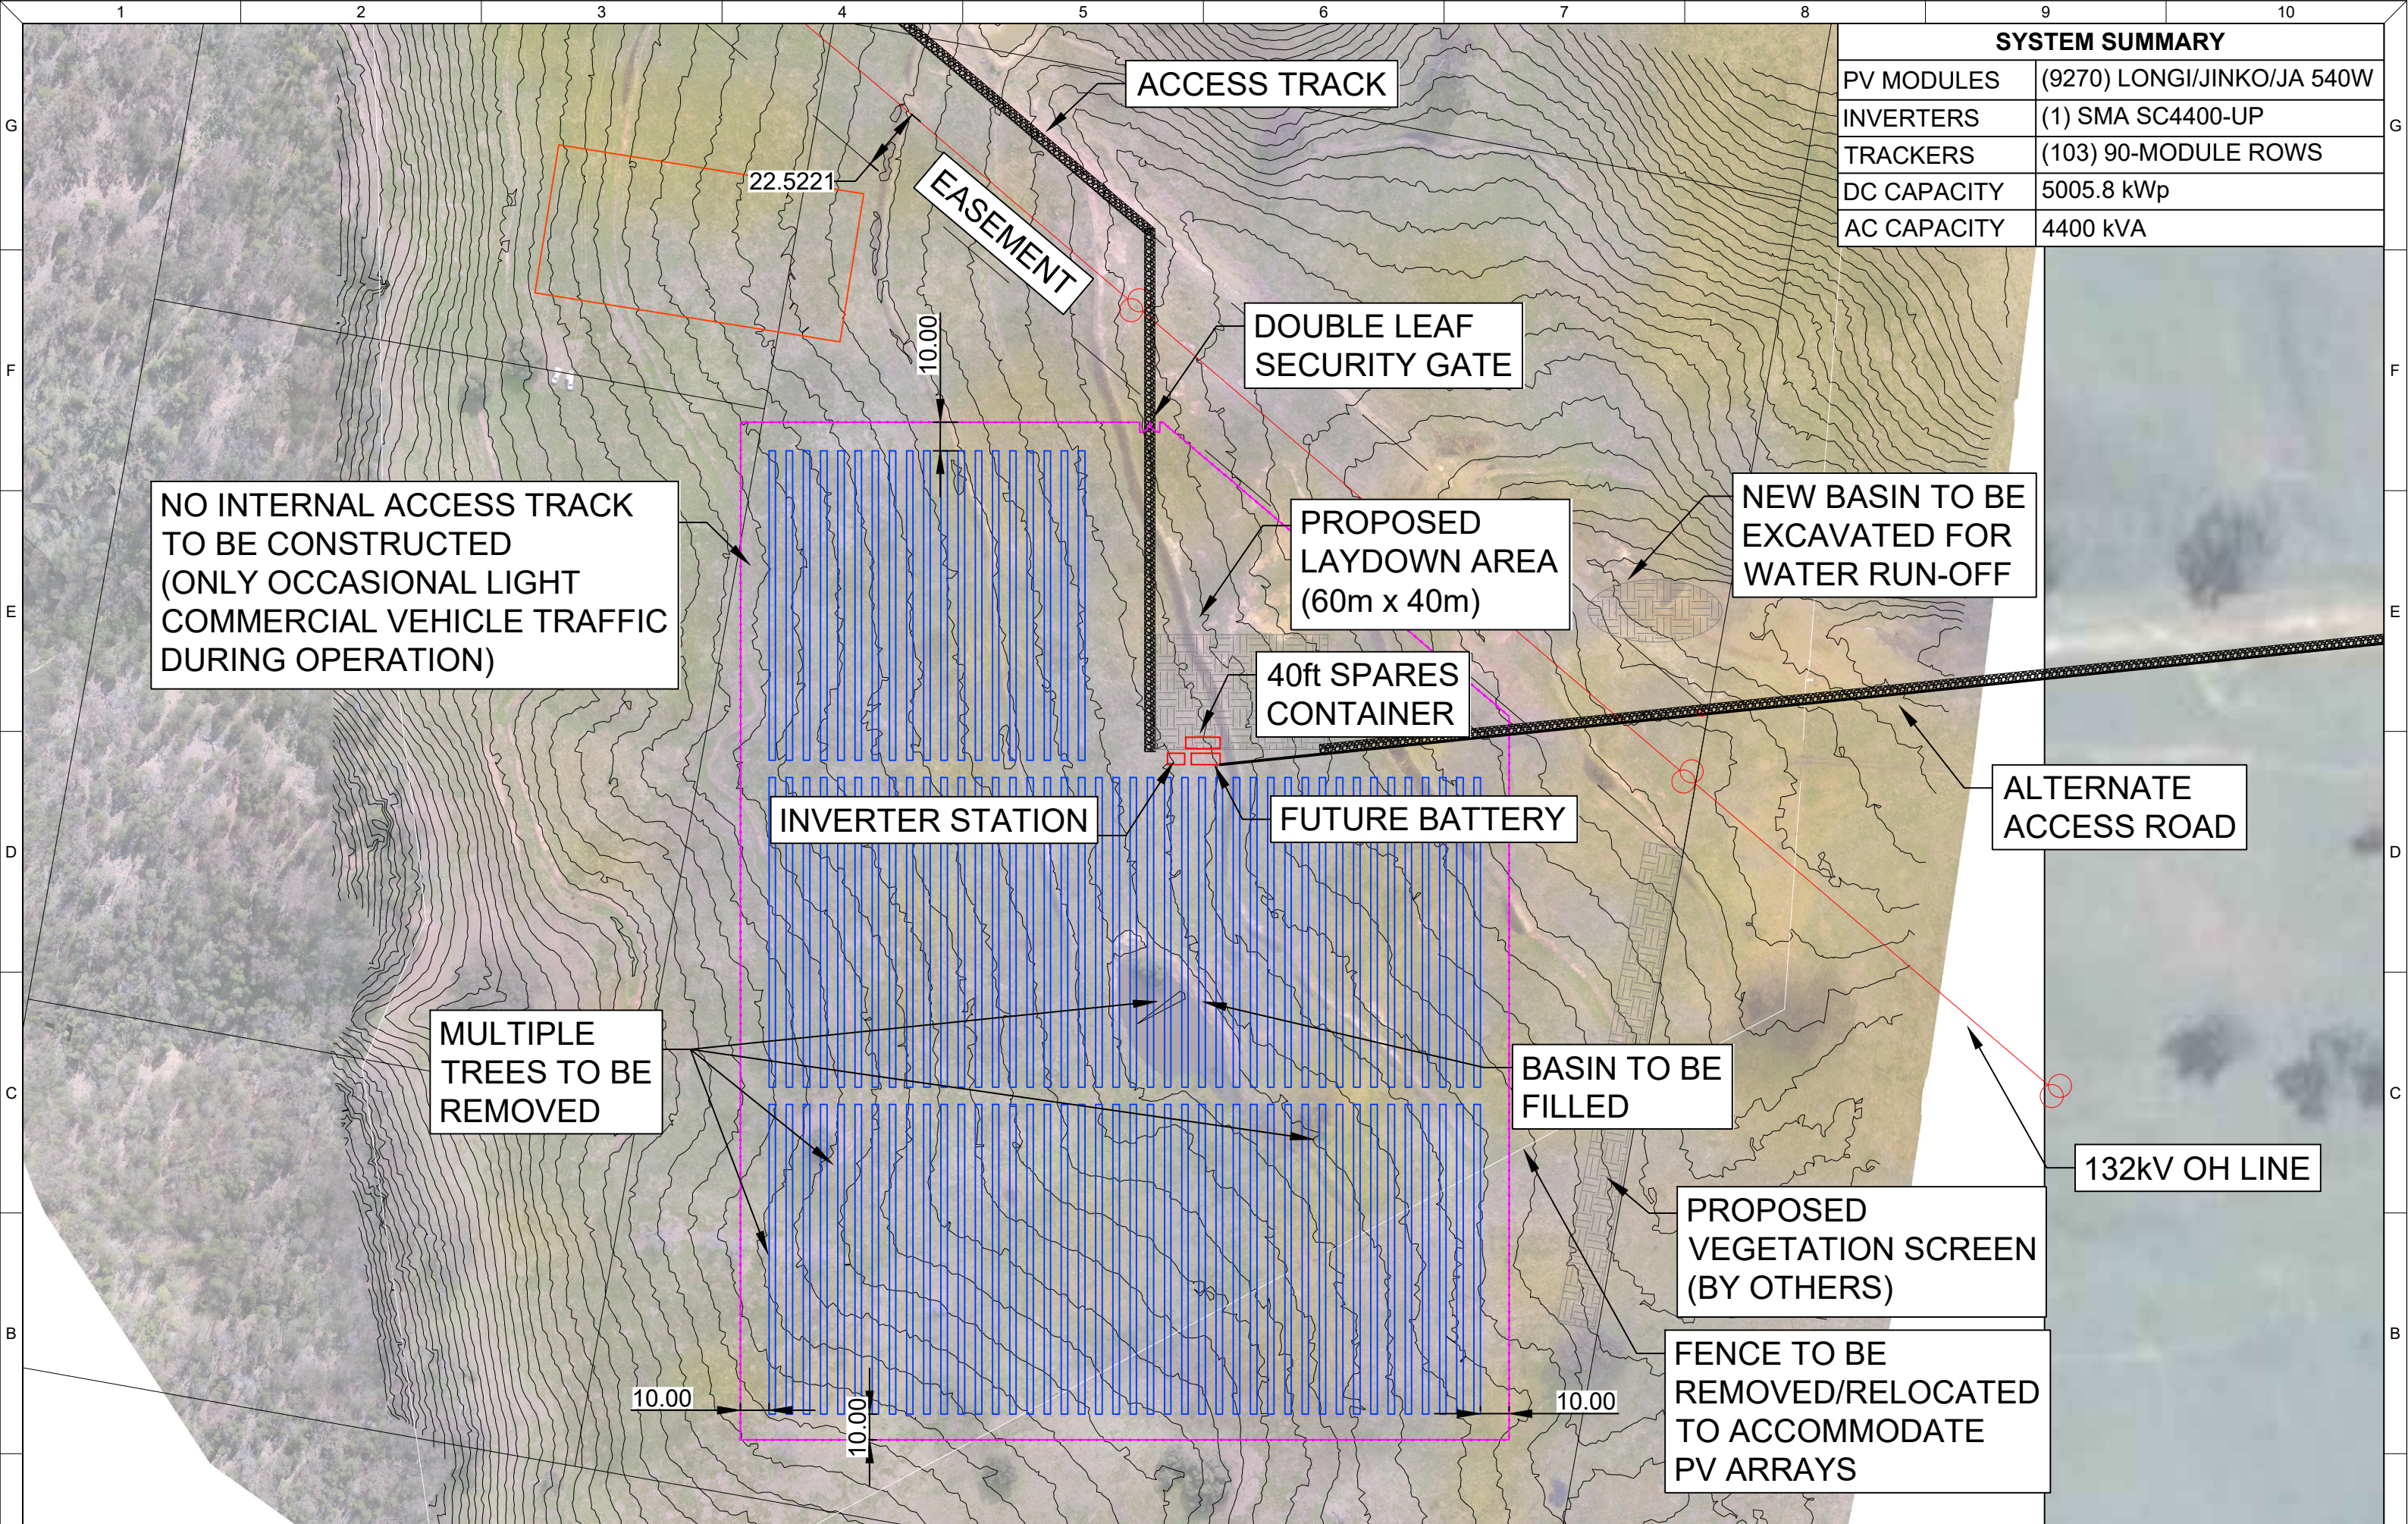

REV	DESCRIPTION	DATE	REV	DESCRIPTION	DATE
1	INITIAL RELEASE	21/06/21			
2	UPDATED LOCATIONS OF VEGETATION SCREEN, NEW DRAIN	21/06/21			
3	SHIFTED ARRAY	05/10/21			
4	ALTERNATE ACCESS ROAD ADDED	20/10/21			

**EQUANS**  
 AN ENDSIE COMPANY  
 Electrical - Communications - Security - Wireless

EQUANS Electrical & Communications  
 171 Grange Road  
 Fairfield  
 Victoria 3078  
 Tel: (03) 9499 2222

TITLE: PV LAYOUT (2) FOR DA	PROJECT: MWRC MUDGEE SOLAR FARM
PROPOSAL	BLAIN RD, CAERLEON NSW 2850