



THIS PLAN HAS BEEN PREPARED FROM A FIELD SURVEY AND OTHER RELEVANT AUTHORITY RECORDS FOR THE PURPOSE OF REVIEWING SPATIAL INFORMATION ON THE LAND AND SHOULD NOT BE USED FOR ANY OTHER PURPOSE. VISIBLE SERVICES HAVE BEEN LOCATED ONLY. PRIOR TO ANY EXCAVATION OR CONSTRUCTION ON THE SITE, THE RELEVANT AUTHORITIES SHOULD BE CONTACTED FOR LOCATION OF FURTHER UNDERGROUND SERVICES AND DETAILED LOCATIONS OF ALL SERVICES.

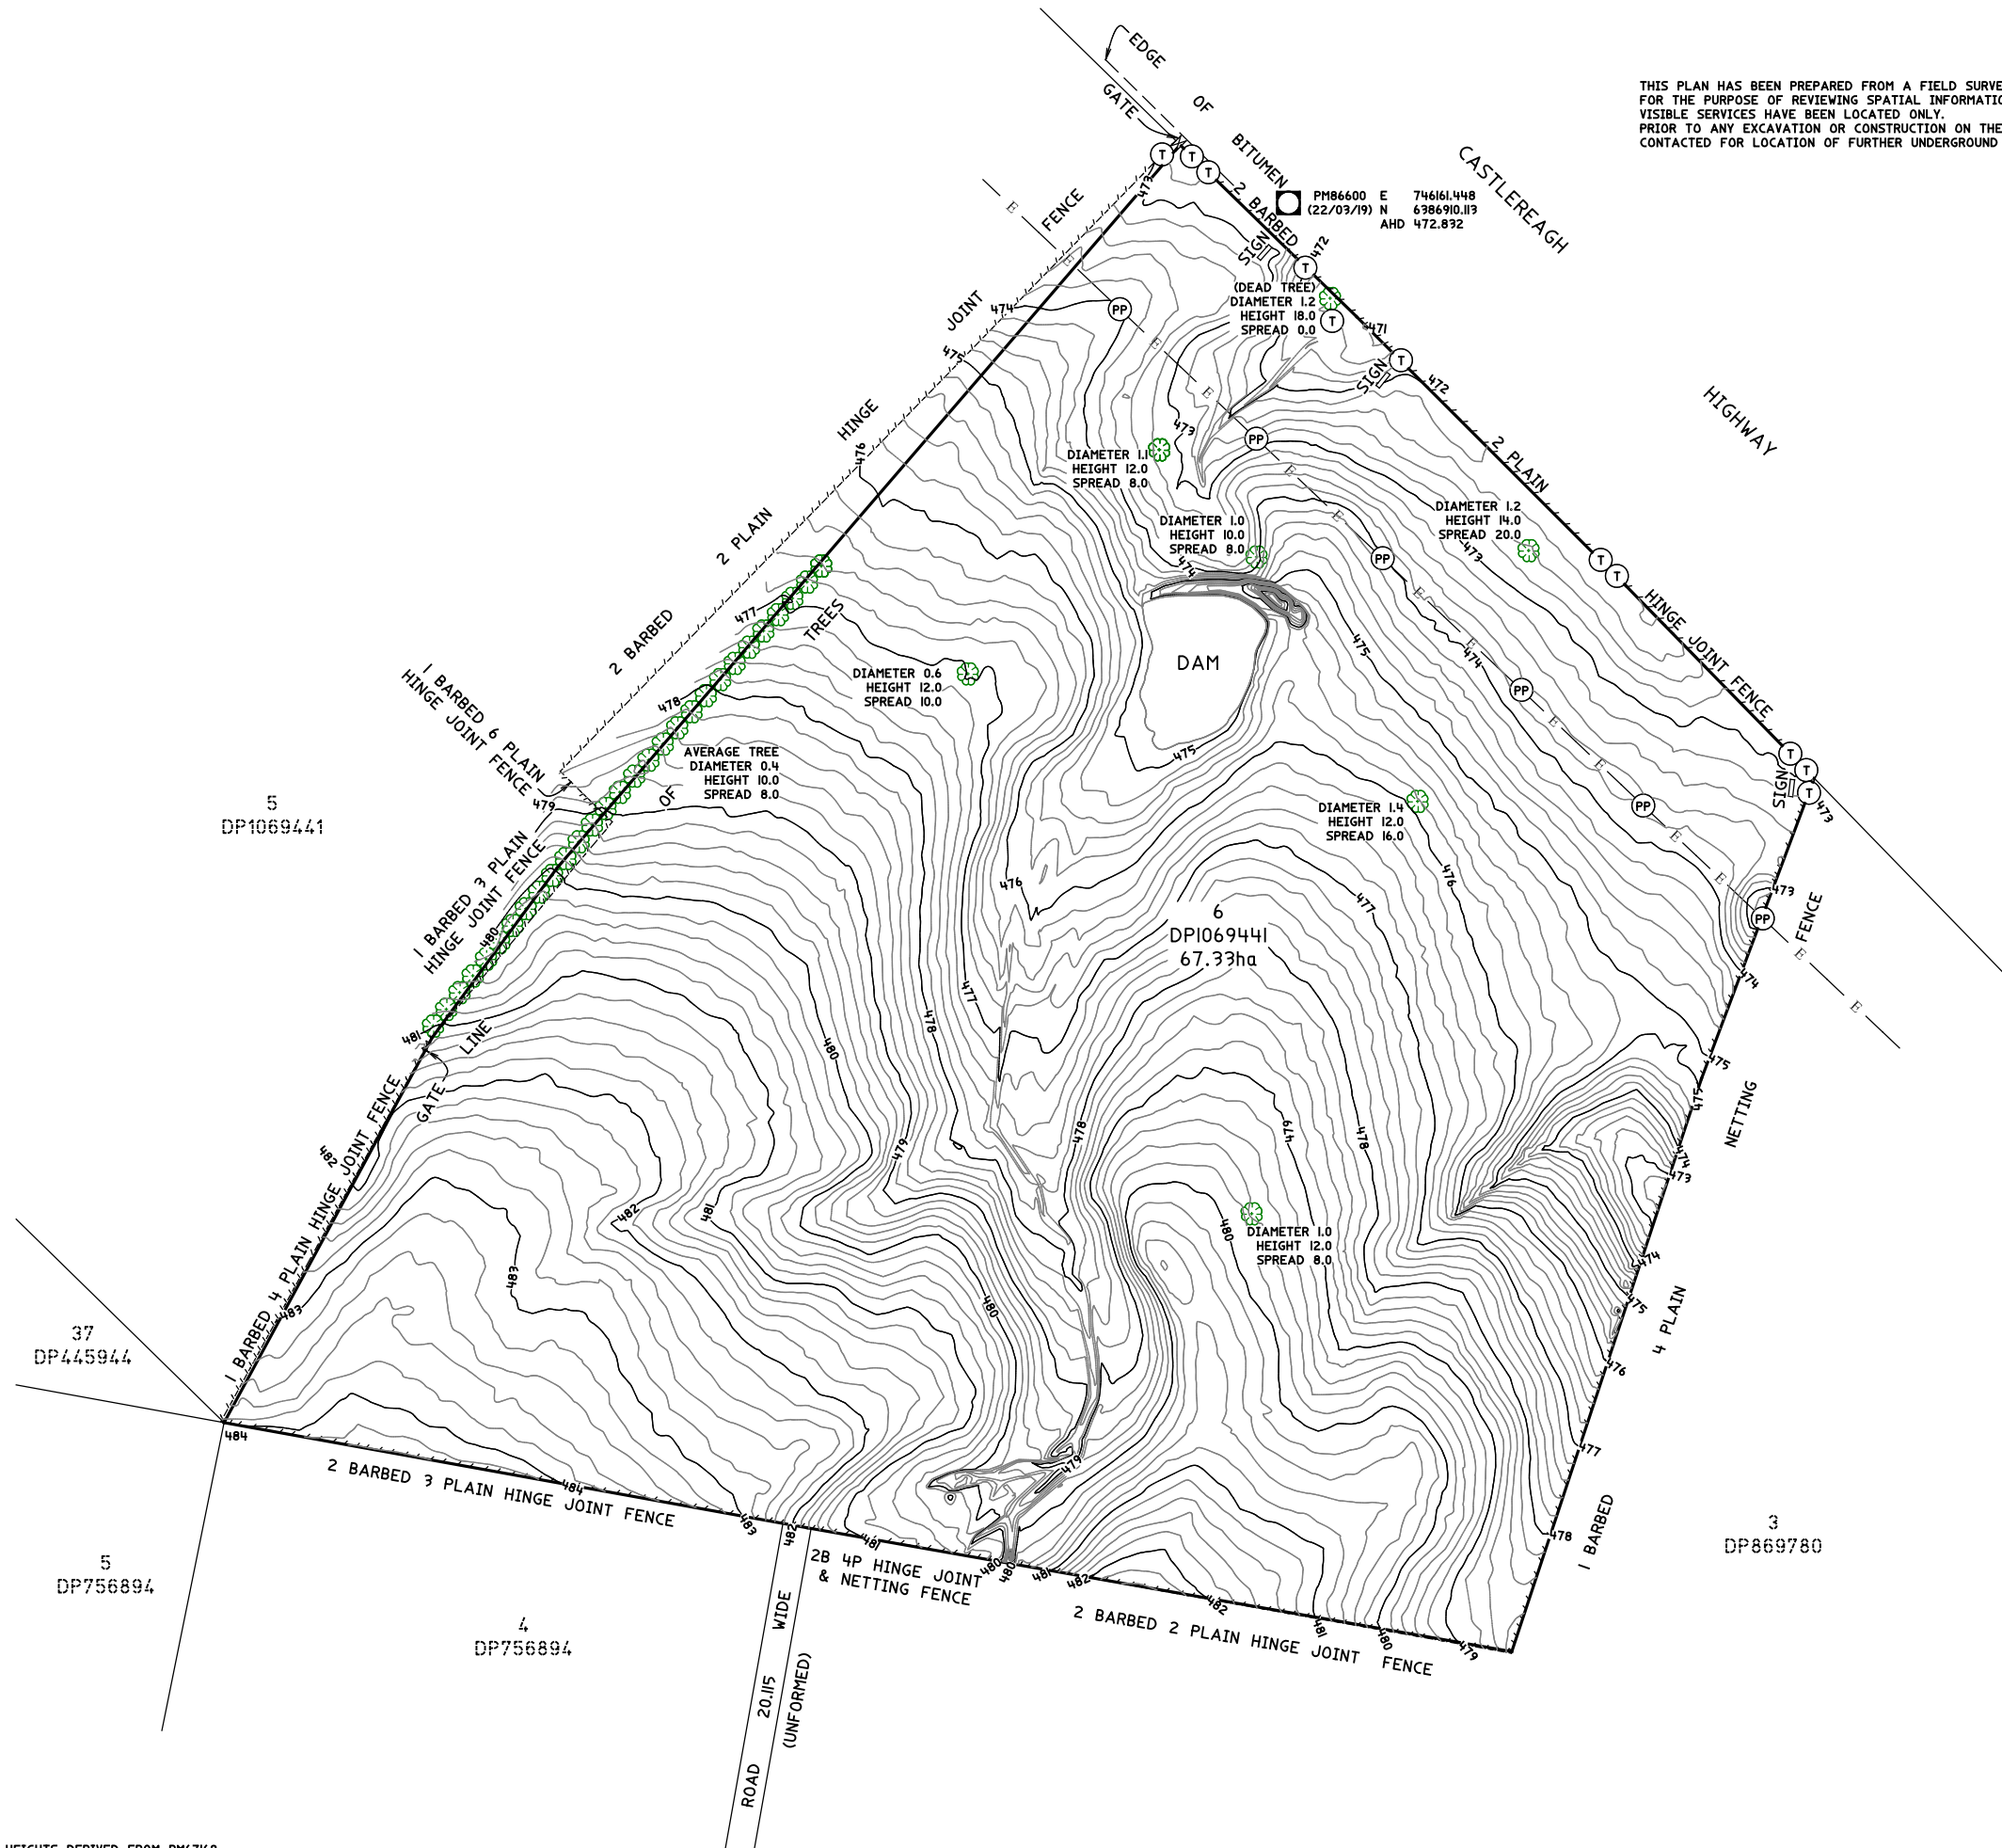

- LEGEND**
- (T) TELSTRA POST
 - (PP) POWER POLE
 - (X) GATE
 - FENCE
 - E- POWER LINE
 - ADJ LOT BDYS
 - LOT BDYS
 - EDGE OF BITUMEN
 - CONTOUR MAJOR
 - CONTOUR MINOR
 - (Tree Symbol) TREE DIAMETER (m)
HEIGHT (m)
SPREAD (m)
 - (Square Symbol) SIGN
 - (Square Symbol) PM86600 E 746161.448
(22/03/19) N 6386910.119
AHD 472.892

HEIGHTS DERIVED FROM PM67168

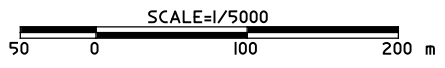

No.	DATE	REVISION	DETAILS

PHILLIP ORR
REGISTERED SURVEYOR

DATE


PREPARED BY
O'RYAN GEOSPATIAL PTY LTD
ABN: 2861675823
Shop 7/13 Oporto Rd
Mudgee NSW 2850
Phone: 0499 741 790

CLIENT:
IT POWER RENEWABLE ENERGY CONSULTING

SCALE: 1:5000	DATUM: M.G.A. 94 & A.H.D.
CONT. INTERVAL 0.200	SHEET SIZE A3
DRAWN BMO	CHECKED DSR


TITLE CONTOUR PLAN OF LOT 6 DPI069441 3B SYDNEY RD, BURRUNDULLA NSW 2850		REVISION A
DWG No 9-238	JOB No 9-238	SHEET 1 OF 3 SHEETS

THIS PLAN HAS BEEN PREPARED FROM A FIELD SURVEY AND OTHER RELEVANT AUTHORITY RECORDS FOR THE PURPOSE OF REVIEWING SPATIAL INFORMATION ON THE LAND AND SHOULD NOT BE USED FOR ANY OTHER PURPOSE. VISIBLE SERVICES HAVE BEEN LOCATED ONLY. PRIOR TO ANY EXCAVATION OR CONSTRUCTION ON THE SITE, THE RELEVANT AUTHORITIES SHOULD BE CONTACTED FOR LOCATION OF FURTHER UNDERGROUND SERVICES AND DETAILED LOCATIONS OF ALL SERVICES.

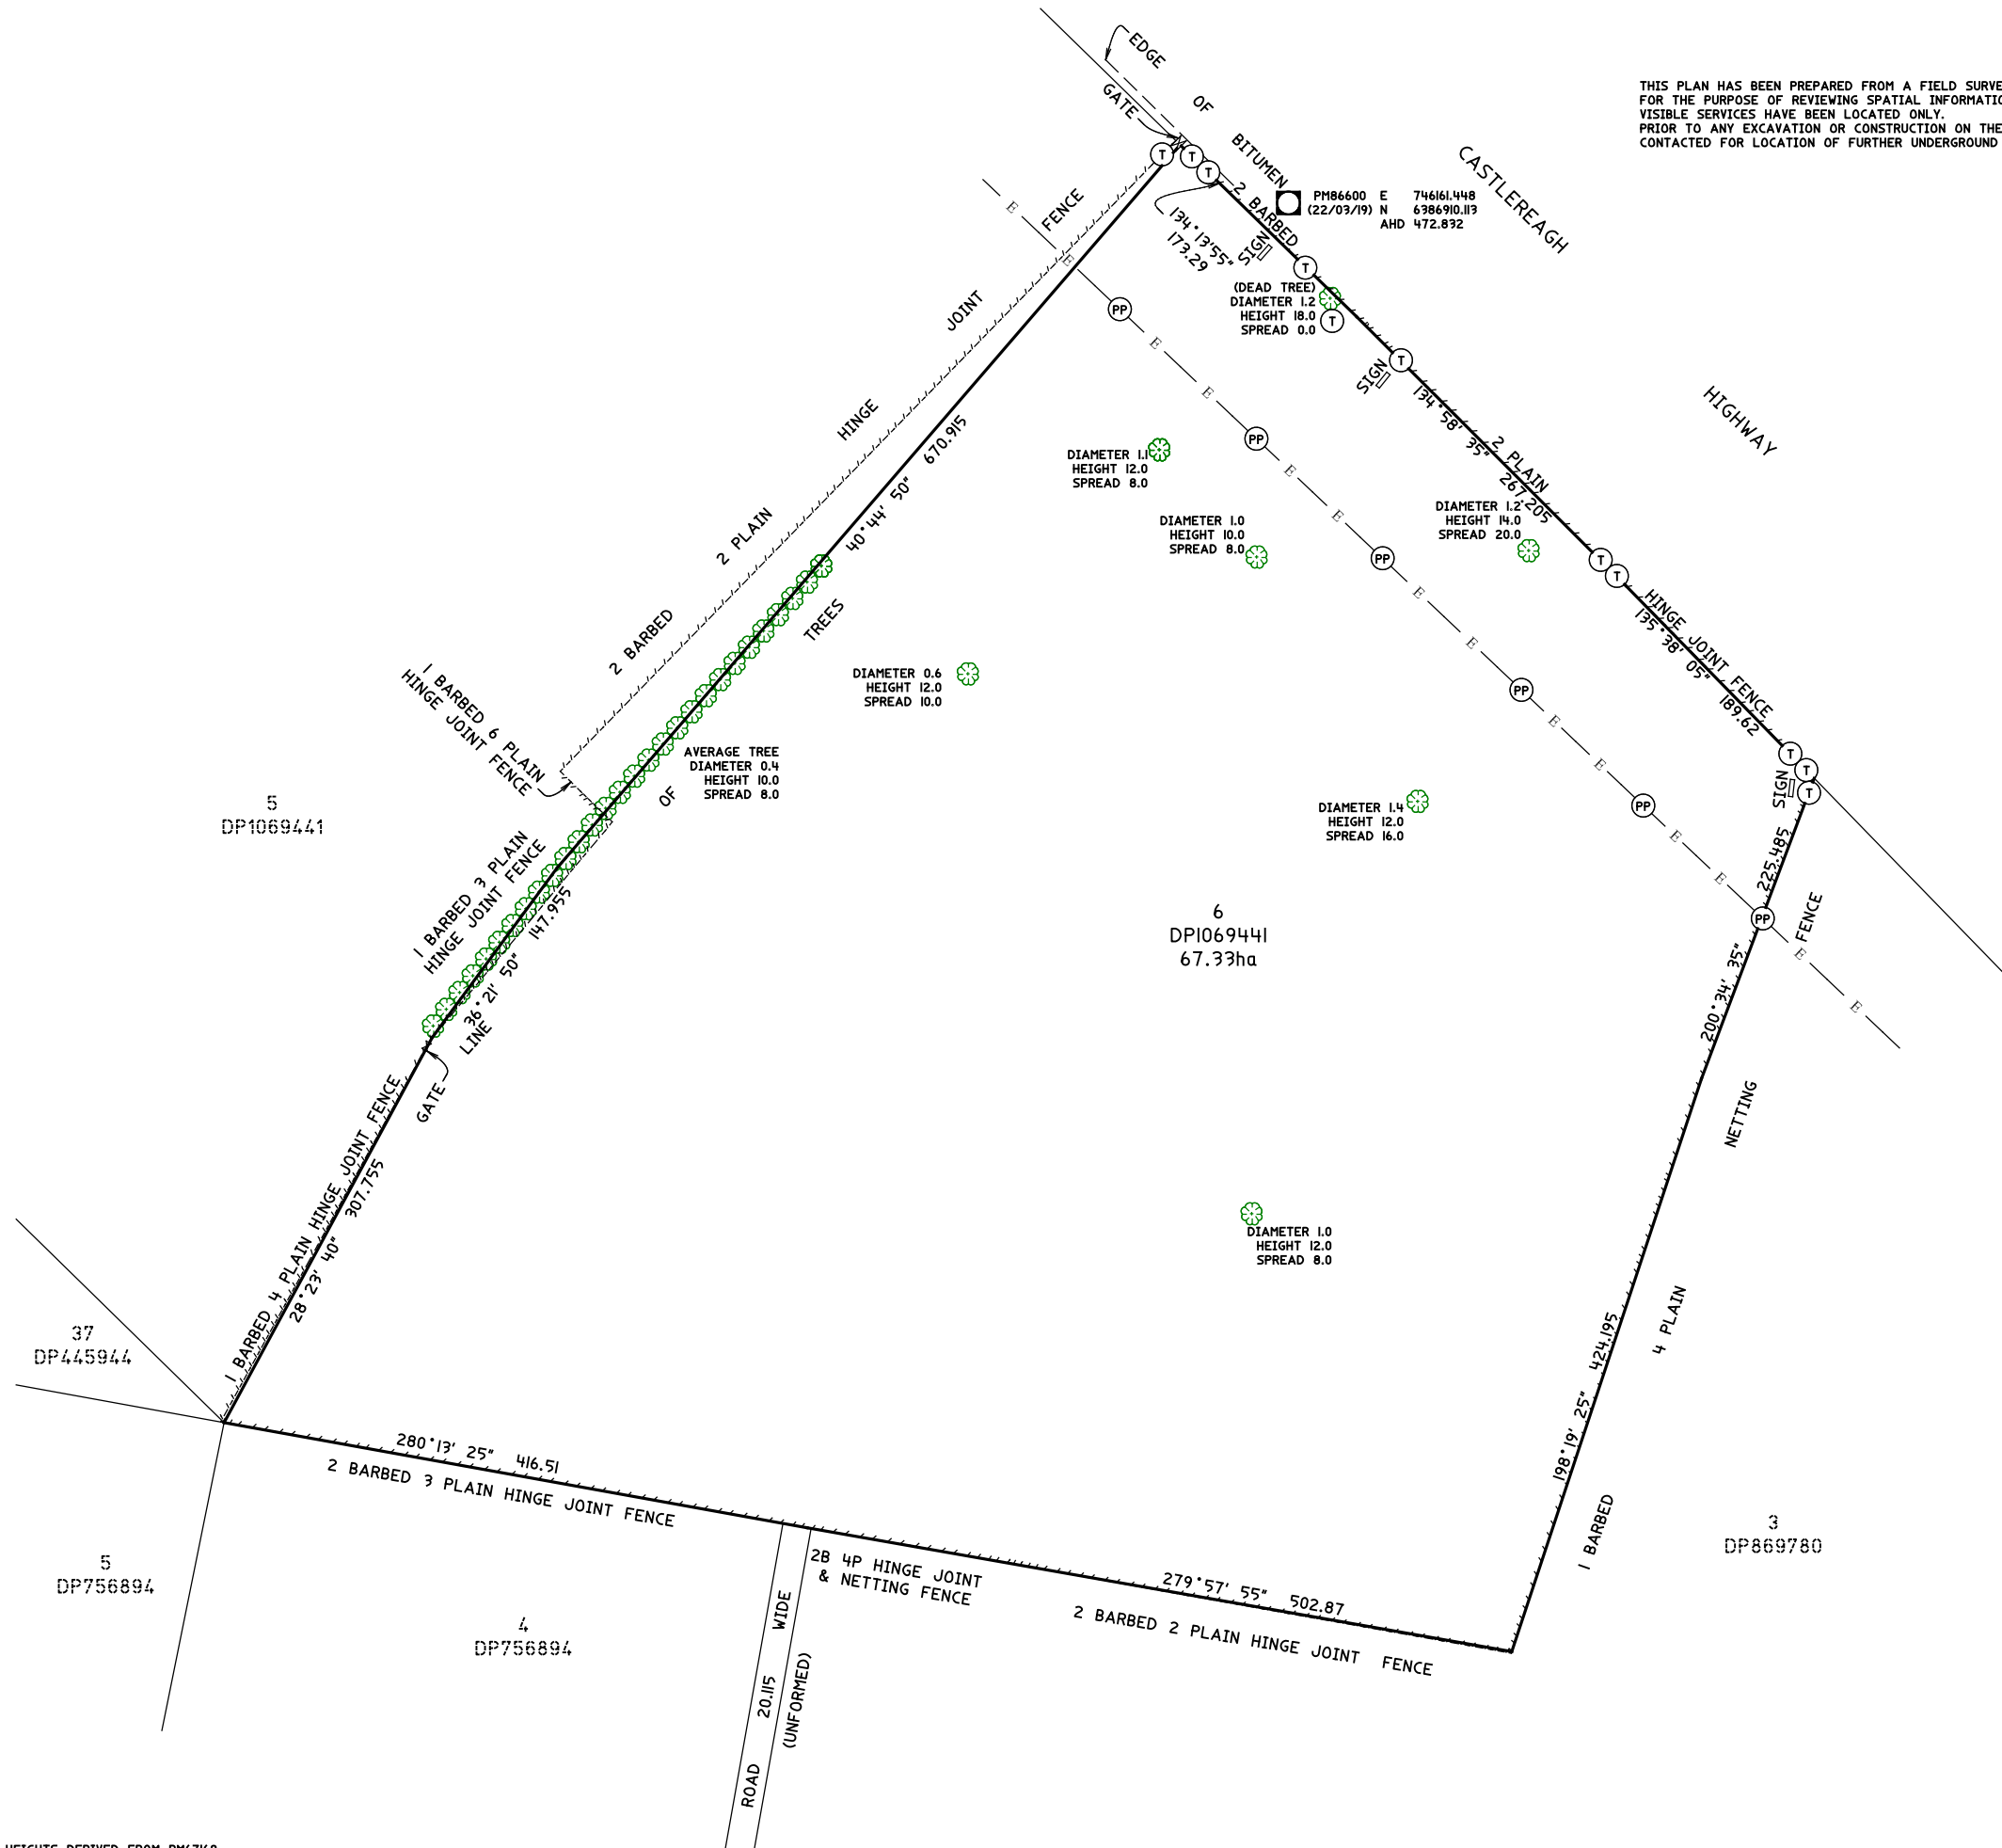

- LEGEND**
- (T) TELSTRA POST
 - (PP) POWER POLE
 - (X) GATE
 - FENCE
 - E- POWER LINE
 - ADJ LOT BDYS
 - LOT BDYS
 - EDGE OF BITUMEN
 - (Tree Symbol) TREE DIAMETER (m)
HEIGHT (m)
SPREAD (m)
 - (Square) SIGN

PM86600 E 746161.448
(22/03/19) N 6386910.119
AHD 472.892
HEIGHTS DERIVED FROM PM67168

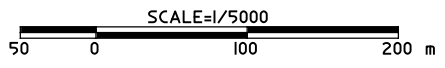

No.	DATE	REVISION	DETAILS

PHILLIP ORR
REGISTERED SURVEYOR

DATE

PREPARED BY
O'RYAN GEOSPATIAL PTY LTD
ABN: 2861675823
Shop 7/13 Oporto Rd
Mudgee NSW 2850
Phone: 0499 741 790


CLIENT:
IT POWER RENEWABLE
ENERGY CONSULTING

SCALE:	1:5000	DATUM:	M.G.A. 94
CONT. INTERVAL	SHEET SIZE A3	DRAWN	CHECKED
		BMO	DSR

TITLE DETAIL SURVEY OF LOT 6 DP1069441 3B SYDNEY RD, BURRUNDULLA NSW 2850		REVISION A
DWG No 9-238	JOB No 9-238	SHEET 2 OF 3 SHEETS



THIS PLAN HAS BEEN PREPARED FROM A FIELD SURVEY AND OTHER RELEVANT AUTHORITY RECORDS FOR THE PURPOSE OF REVIEWING SPATIAL INFORMATION ON THE LAND AND SHOULD NOT BE USED FOR ANY OTHER PURPOSE. VISIBLE SERVICES HAVE BEEN LOCATED ONLY. PRIOR TO ANY EXCAVATION OR CONSTRUCTION ON THE SITE, THE RELEVANT AUTHORITIES SHOULD BE CONTACTED FOR LOCATION OF FURTHER UNDERGROUND SERVICES AND DETAILED LOCATIONS OF ALL SERVICES.

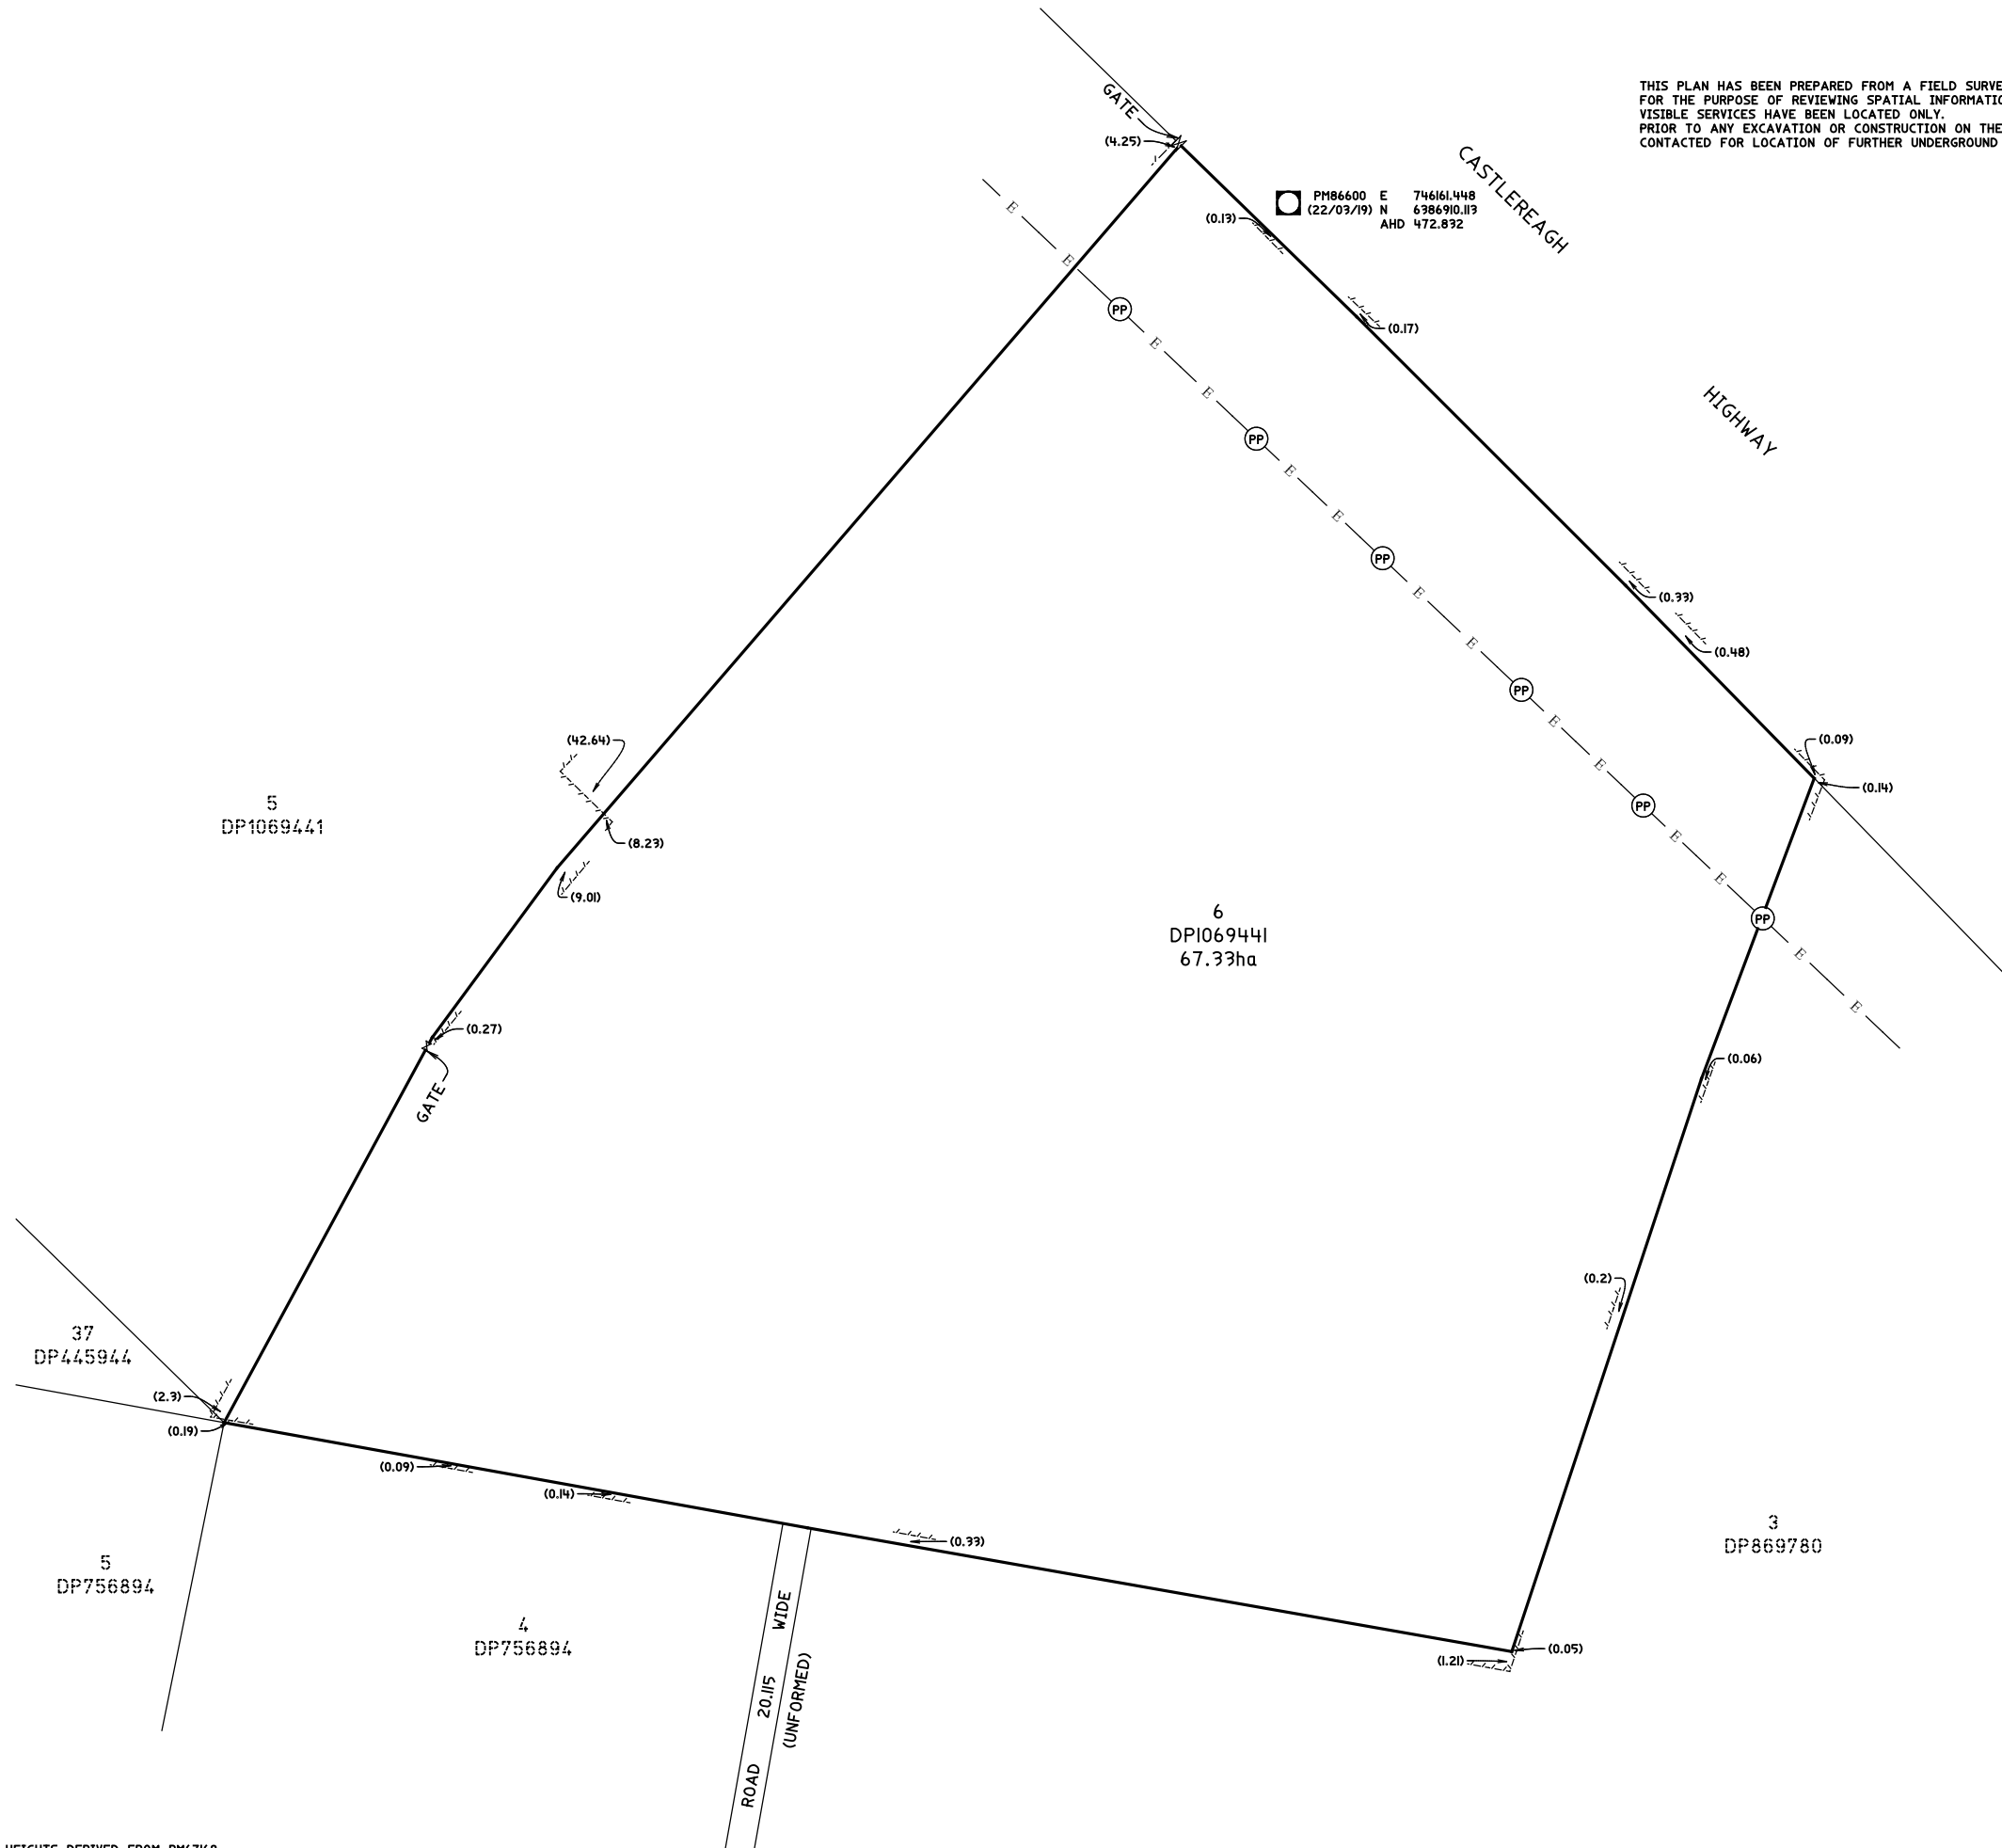

PM86600 E 746161.448
(22/03/19) N 6386910.119
AHD 472.892

5
DP1069441

6
DPI069441
67.33ha

37
DP445944


5
DP756894

4
DP756894

3
DP869780

PM86600 E 746161.448
(22/03/19) N 6386910.119
AHD 472.892

HEIGHTS DERIVED FROM PM67168

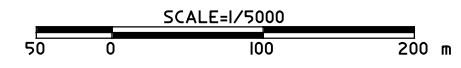

No.	DATE	REVISION	DETAILS

PHILLIP ORR
REGISTERED SURVEYOR

DATE

PREPARED BY
O'RYAN GEOSPATIAL PTY LTD
ABN: 2861675823
Shop 7/13 Oporto Rd
Mudgee NSW 2850
Phone: 0499 741 790

CLIENT:
IT POWER RENEWABLE
ENERGY CONSULTING

SCALE: 1:5000	DATUM: M.G.A. 94
CONT. INTERVAL	SHEET SIZE A3
DRAWN BMO	CHECKED DSR

TITLE
IDENTIFICATION SURVEY OF LOT 6 DPI069441
3B SYDNEY RD, BURRUNDULLA NSW 2850

DWG No 9-238 JOB No 9-238 SHEET 3 OF 3 SHEETS

REVISION
A