
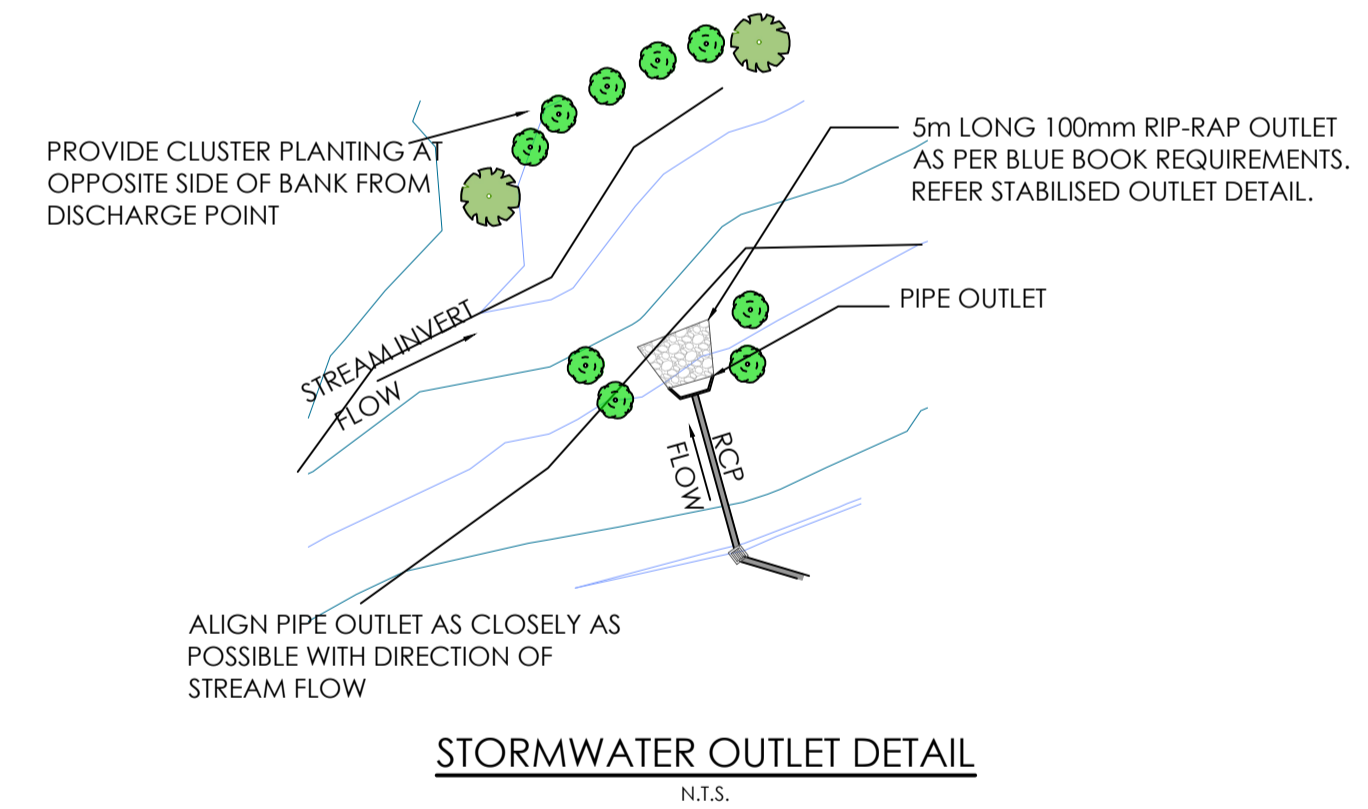
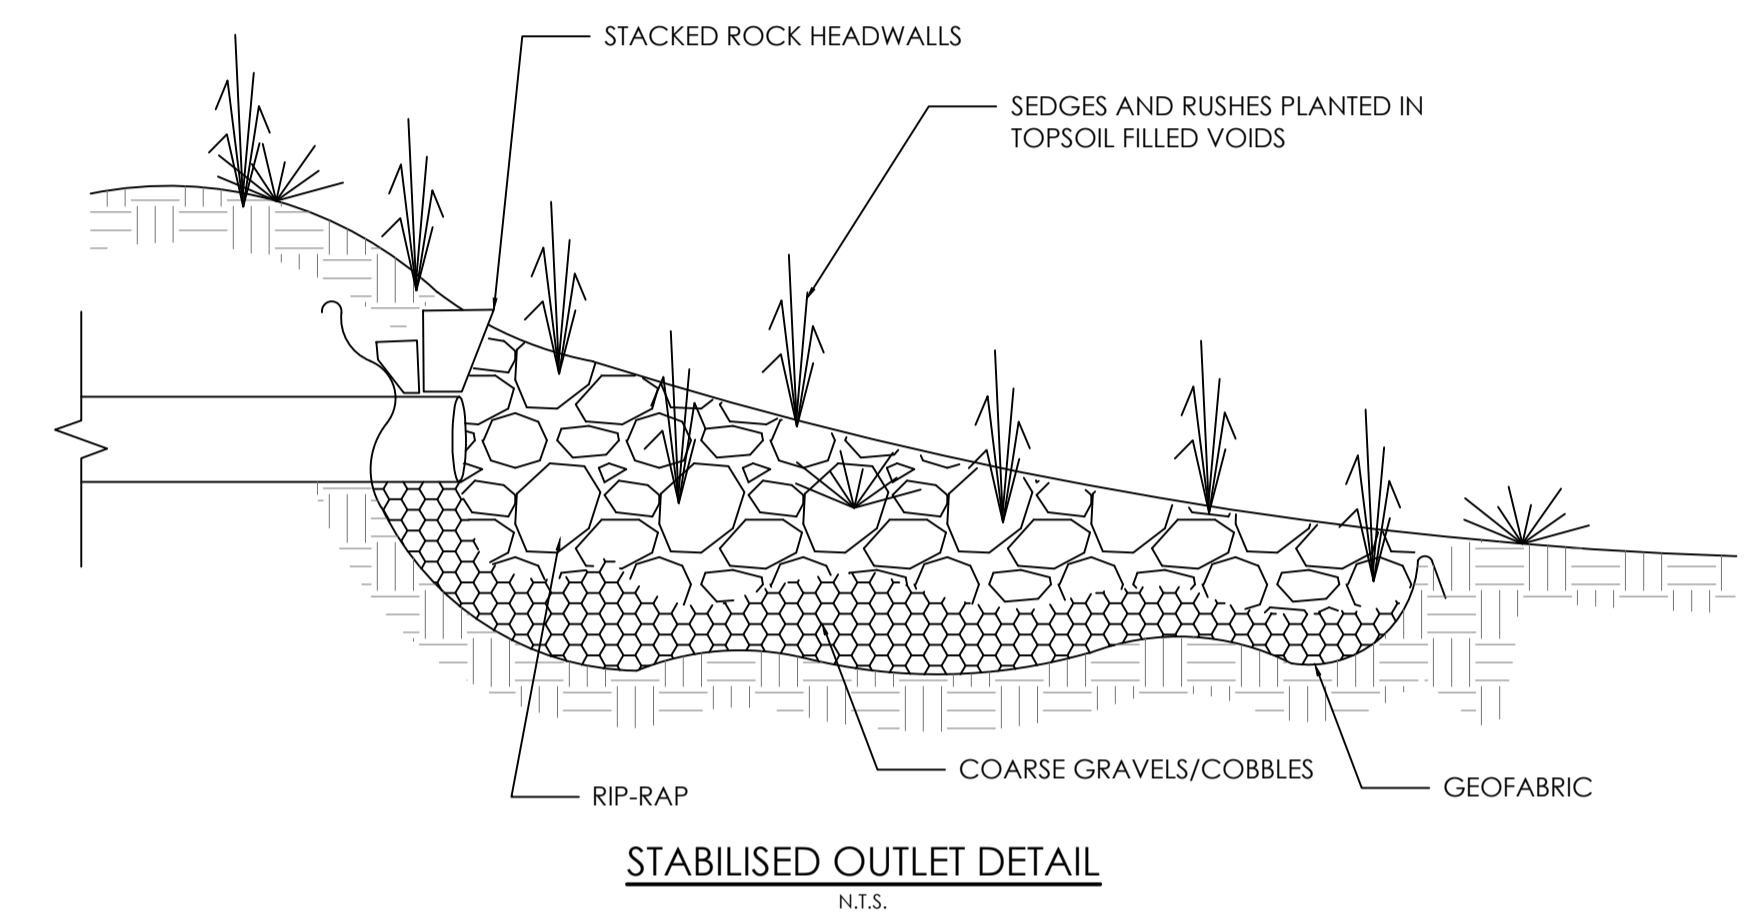


SYMBOL	DESCRIPTION
X-99.99	EXISTING SPOT LEVEL
- - - -	EXISTING CONTOUR
- - - -	NEW CONTOUR MAJOR (Xm)
- - - -	NEW CONTOUR MINOR (Xm)
- D -	EXISTING STORMWATER LINE
⊠	EXISTING PIT
- D -	PROPOSED NEW STORMWATER PIPE
▭	PROPOSED NEW DETENTION BASIN

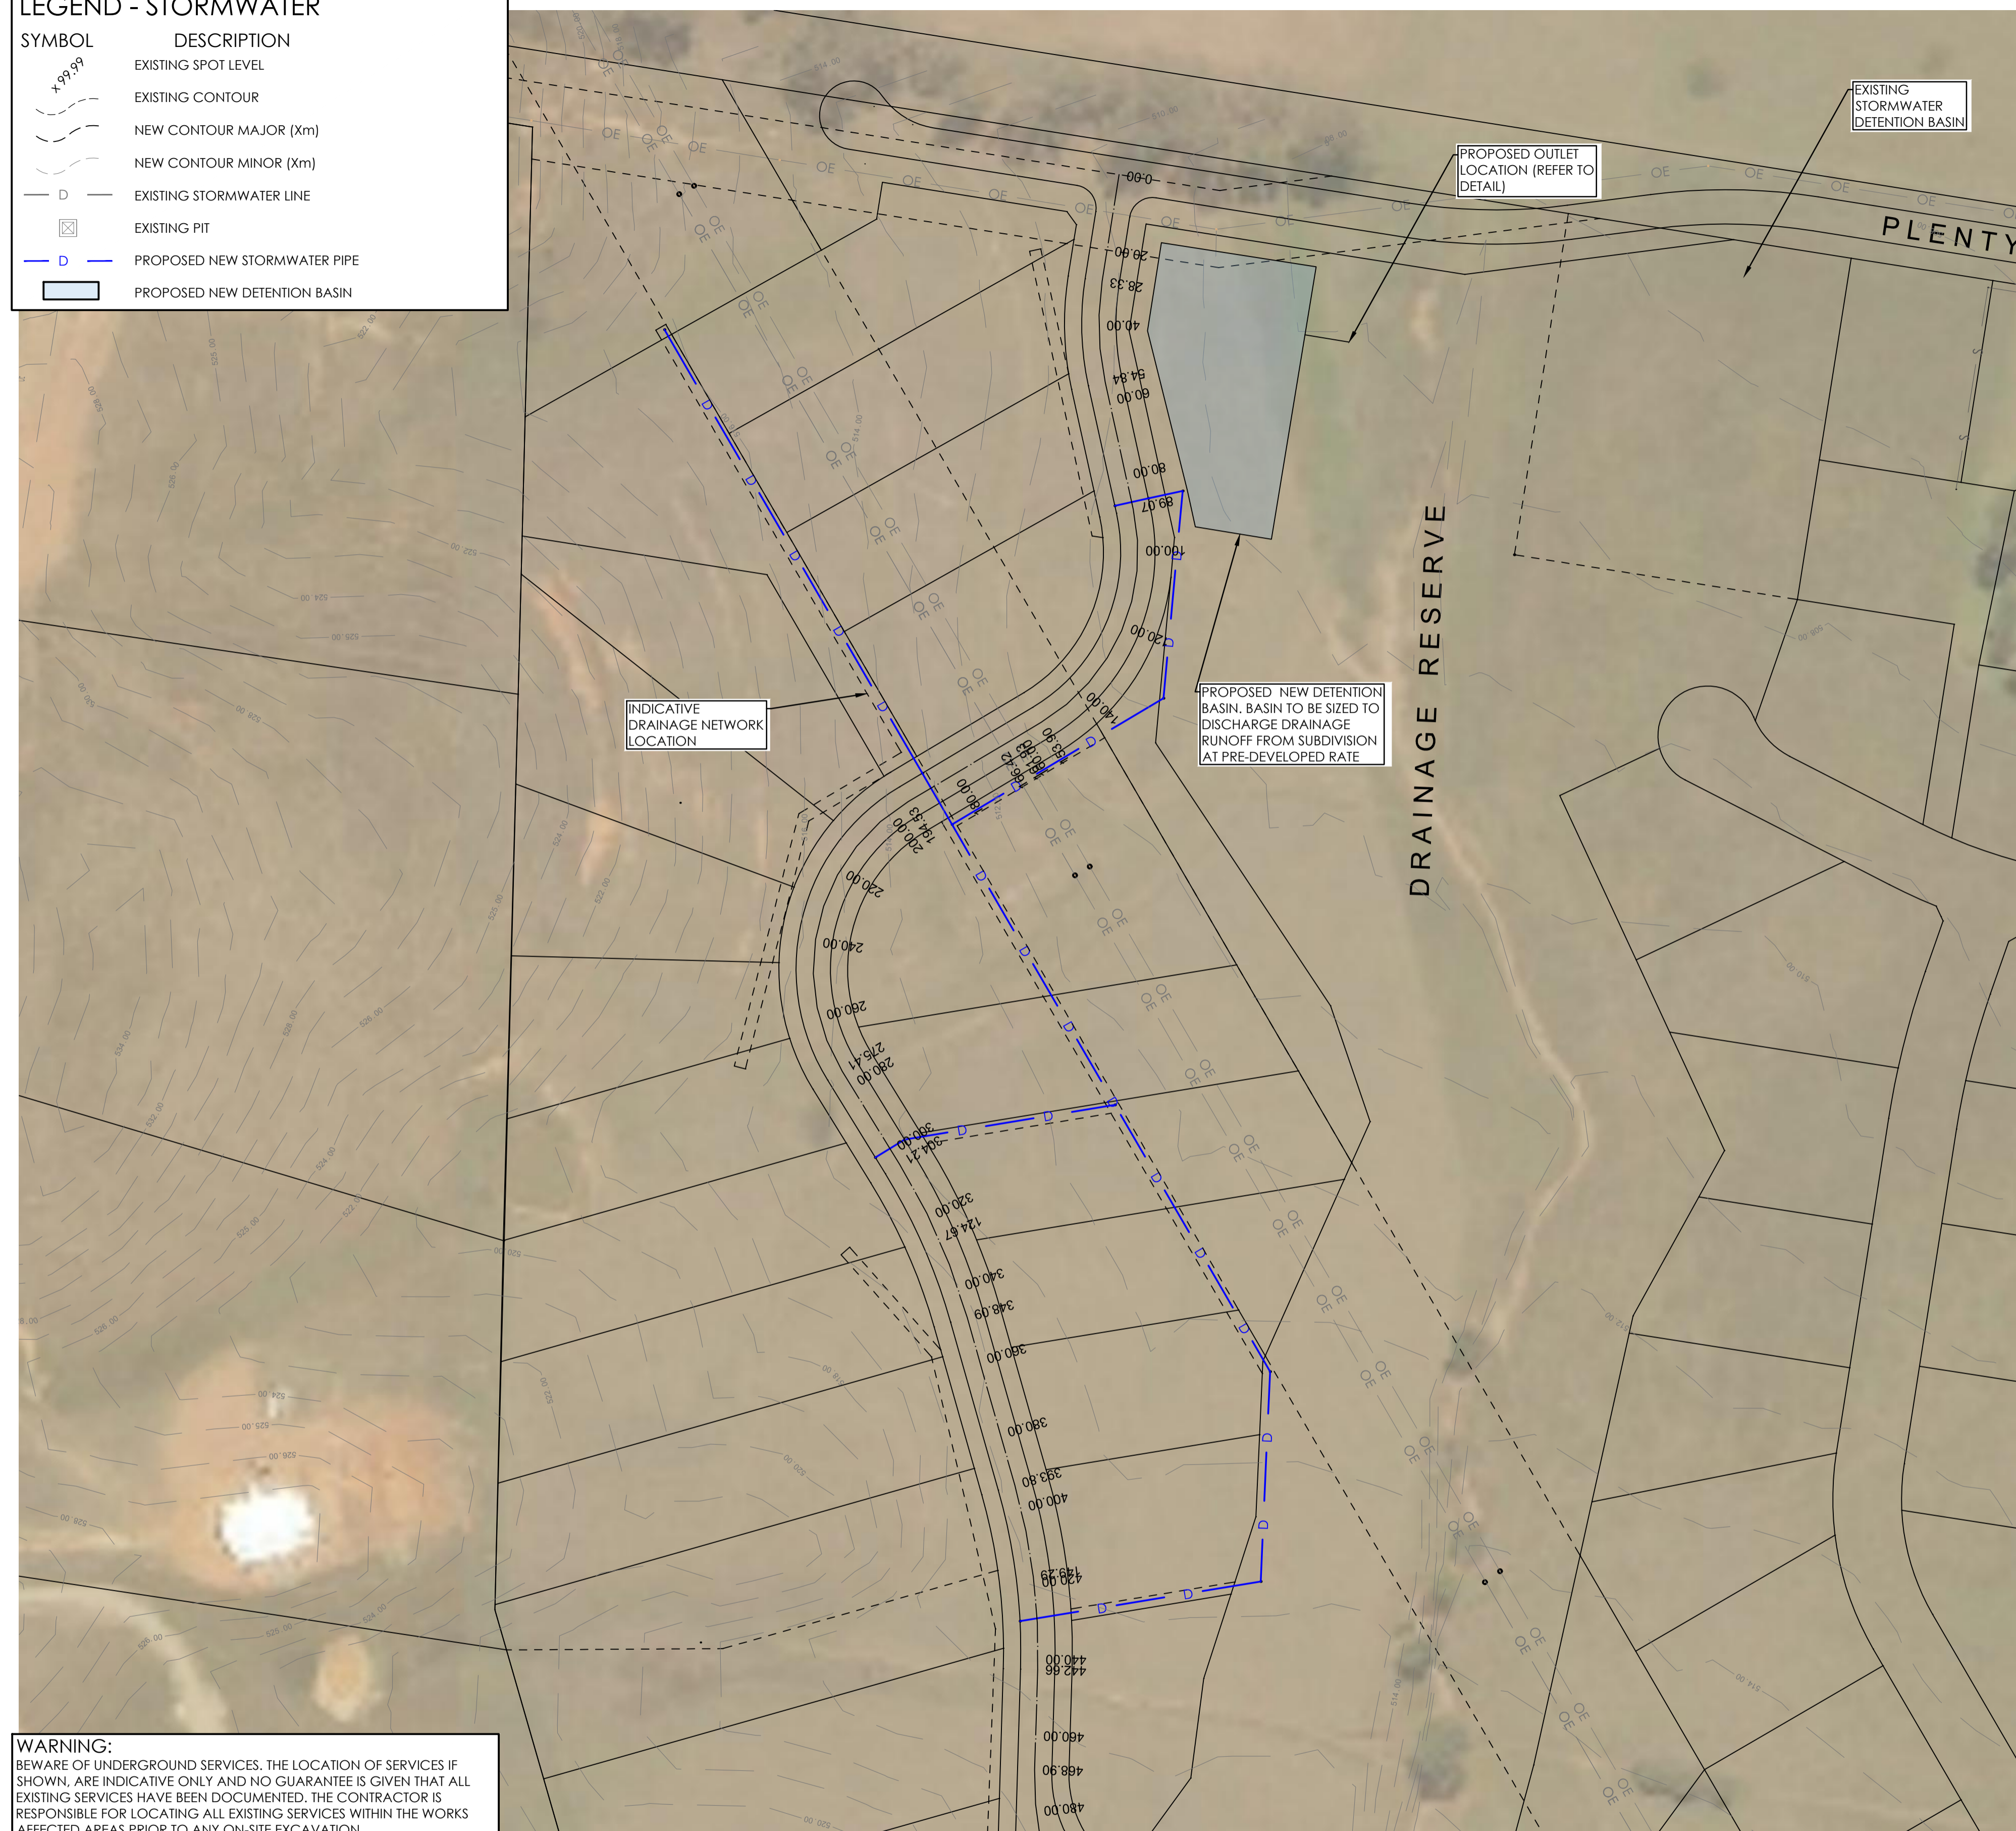


WARNING:
BEWARE OF UNDERGROUND SERVICES. THE LOCATION OF SERVICES IF SHOWN, ARE INDICATIVE ONLY AND NO GUARANTEE IS GIVEN THAT ALL EXISTING SERVICES HAVE BEEN DOCUMENTED. THE CONTRACTOR IS RESPONSIBLE FOR LOCATING ALL EXISTING SERVICES WITHIN THE WORKS AFFECTED AREAS PRIOR TO ANY ON-SITE EXCAVATION.

SERVICES NOTE:
1. EXISTING SERVICES SHOWN ARE BASED ON SURVEY DATA RECEIVED BY THIS OFFICE.
2. ALL EXISTING SERVICES ARE SHOWN DIAGRAMMATIC ONLY. ALL SERVICES ARE TO BE CONFIRMED ON SITE PRIOR TO CONSTRUCTION.

STORMWATER MANAGEMENT PLAN
SCALE 1:1000 AT A1

NOTE:
THIS IS A PLANNING DRAWING ONLY, FOR THE PURPOSE OF CONCEPTUAL DESIGN AND/OR PLANNING. FURTHER DETAILED ENGINEERING DESIGN INCLUDING SPECIFICATIONS, SIZING AND STORMWATER INVERTS TO BE PROVIDED PRIOR TO BUILDING RULES ASSESSMENT AND CONSTRUCTION.

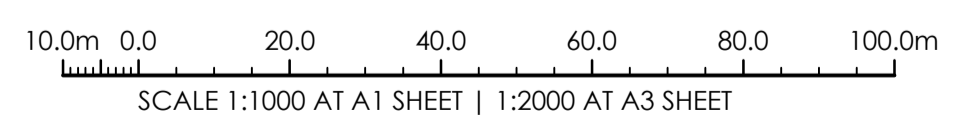

AMENDMENTS	DATE	ISSUE	BY
ISSUED FOR CONSTRUCTION	05.12.20	A	J.D.

NOT FOR CONSTRUCTION

ARCHITECT
PETER CONSADINE

CLIENT
PETER CONSADINE

PROJECT
**PROP. RESIDENTIAL SUBDIVISION
209 ROBERTSON STREET
SPRING FLAT, NSW, 2850**

DESIGNED J.I.D. DRAWN J.O.M. DATE DEC 20 SIZE SIZE CAD REF TX14774.00 - C01



1300 874 294 | TRIAXIAL.COM.AU
46 MARKET STREET, MUDGEE NSW 2850
PO BOX 1075, MUDGEE NSW 2850
TO BE PRINTED IN COLOUR

DRAWING TITLE
STORMWATER MANAGEMENT PLAN

PROJECT No. **TX14774.00 - C6.00** DRAWING No. **A** ISSUE