





IMPORTANT NOTES		SCALE		PROPOSED FARM STAY ACCOMMODATION LOT 147 DP 755418 No. 99 MOUNT PLEASANT LANE BUCKAROO			 PETER BASHA	
<ul style="list-style-type: none">● THIS PLAN HAS BEEN PREPARED FOR DEVELOPMENT APPLICATION PURPOSES ONLY● ALL DIMENSIONS AND AREAS SHOWN ARE SUBJECT TO SURVEY● DO NOT RELY ON THIS PLAN FOR THE LOCATION & TYPE OF EASEMENTS THAT MAY AFFECT THE LAND. THESE SHOULD BE ASCERTAINED BY SURVEY SEARCH AND/OR FIELD SURVEY.● FUTURE EASEMENTS MAY BE REQUIRED FOR SERVICING OR OTHER REASONS, & AS SUCH ARE SUBJECT TO FINAL SURVEY AND/OR ENGINEERING DESIGN.● THE LOCATION OF BUILDINGS IS INDICATIVE ONLY AND TRUE POSITION IN RELATION TO BOUNDARIES IS SUBJECT TO SURVEY● DO NOT RELY ON THIS PLAN FOR CONTRACTUAL PURPOSES.		<div>07501500m</div> <div></div> <div>PLAN 1 : 25000 A3</div>						
				DATE: 7.04.2022	REFERENCE: 22028DA	SHEET: 1 OF 4		



IMPORTANT NOTES

- THIS PLAN HAS BEEN PREPARED FOR DEVELOPMENT APPLICATION PURPOSES ONLY
- ALL DIMENSIONS AND AREAS SHOWN ARE SUBJECT TO SURVEY
- DO NOT RELY ON THIS PLAN FOR THE LOCATION & TYPE OF EASEMENTS THAT MAY AFFECT THE LAND. THESE SHOULD BE ASCERTAINED BY SURVEY SEARCH AND/OR FIELD SURVEY.
- FUTURE EASEMENTS MAY BE REQUIRED FOR SERVICING OR OTHER REASONS, & AS SUCH ARE SUBJECT TO FINAL SURVEY AND/OR ENGINEERING DESIGN.
- THE LOCATION OF BUILDINGS IS INDICATIVE ONLY AND TRUE POSITION IN RELATION TO BOUNDARIES IS SUBJECT TO SURVEY
- DO NOT RELY ON THIS PLAN FOR CONTRACTUAL PURPOSES.

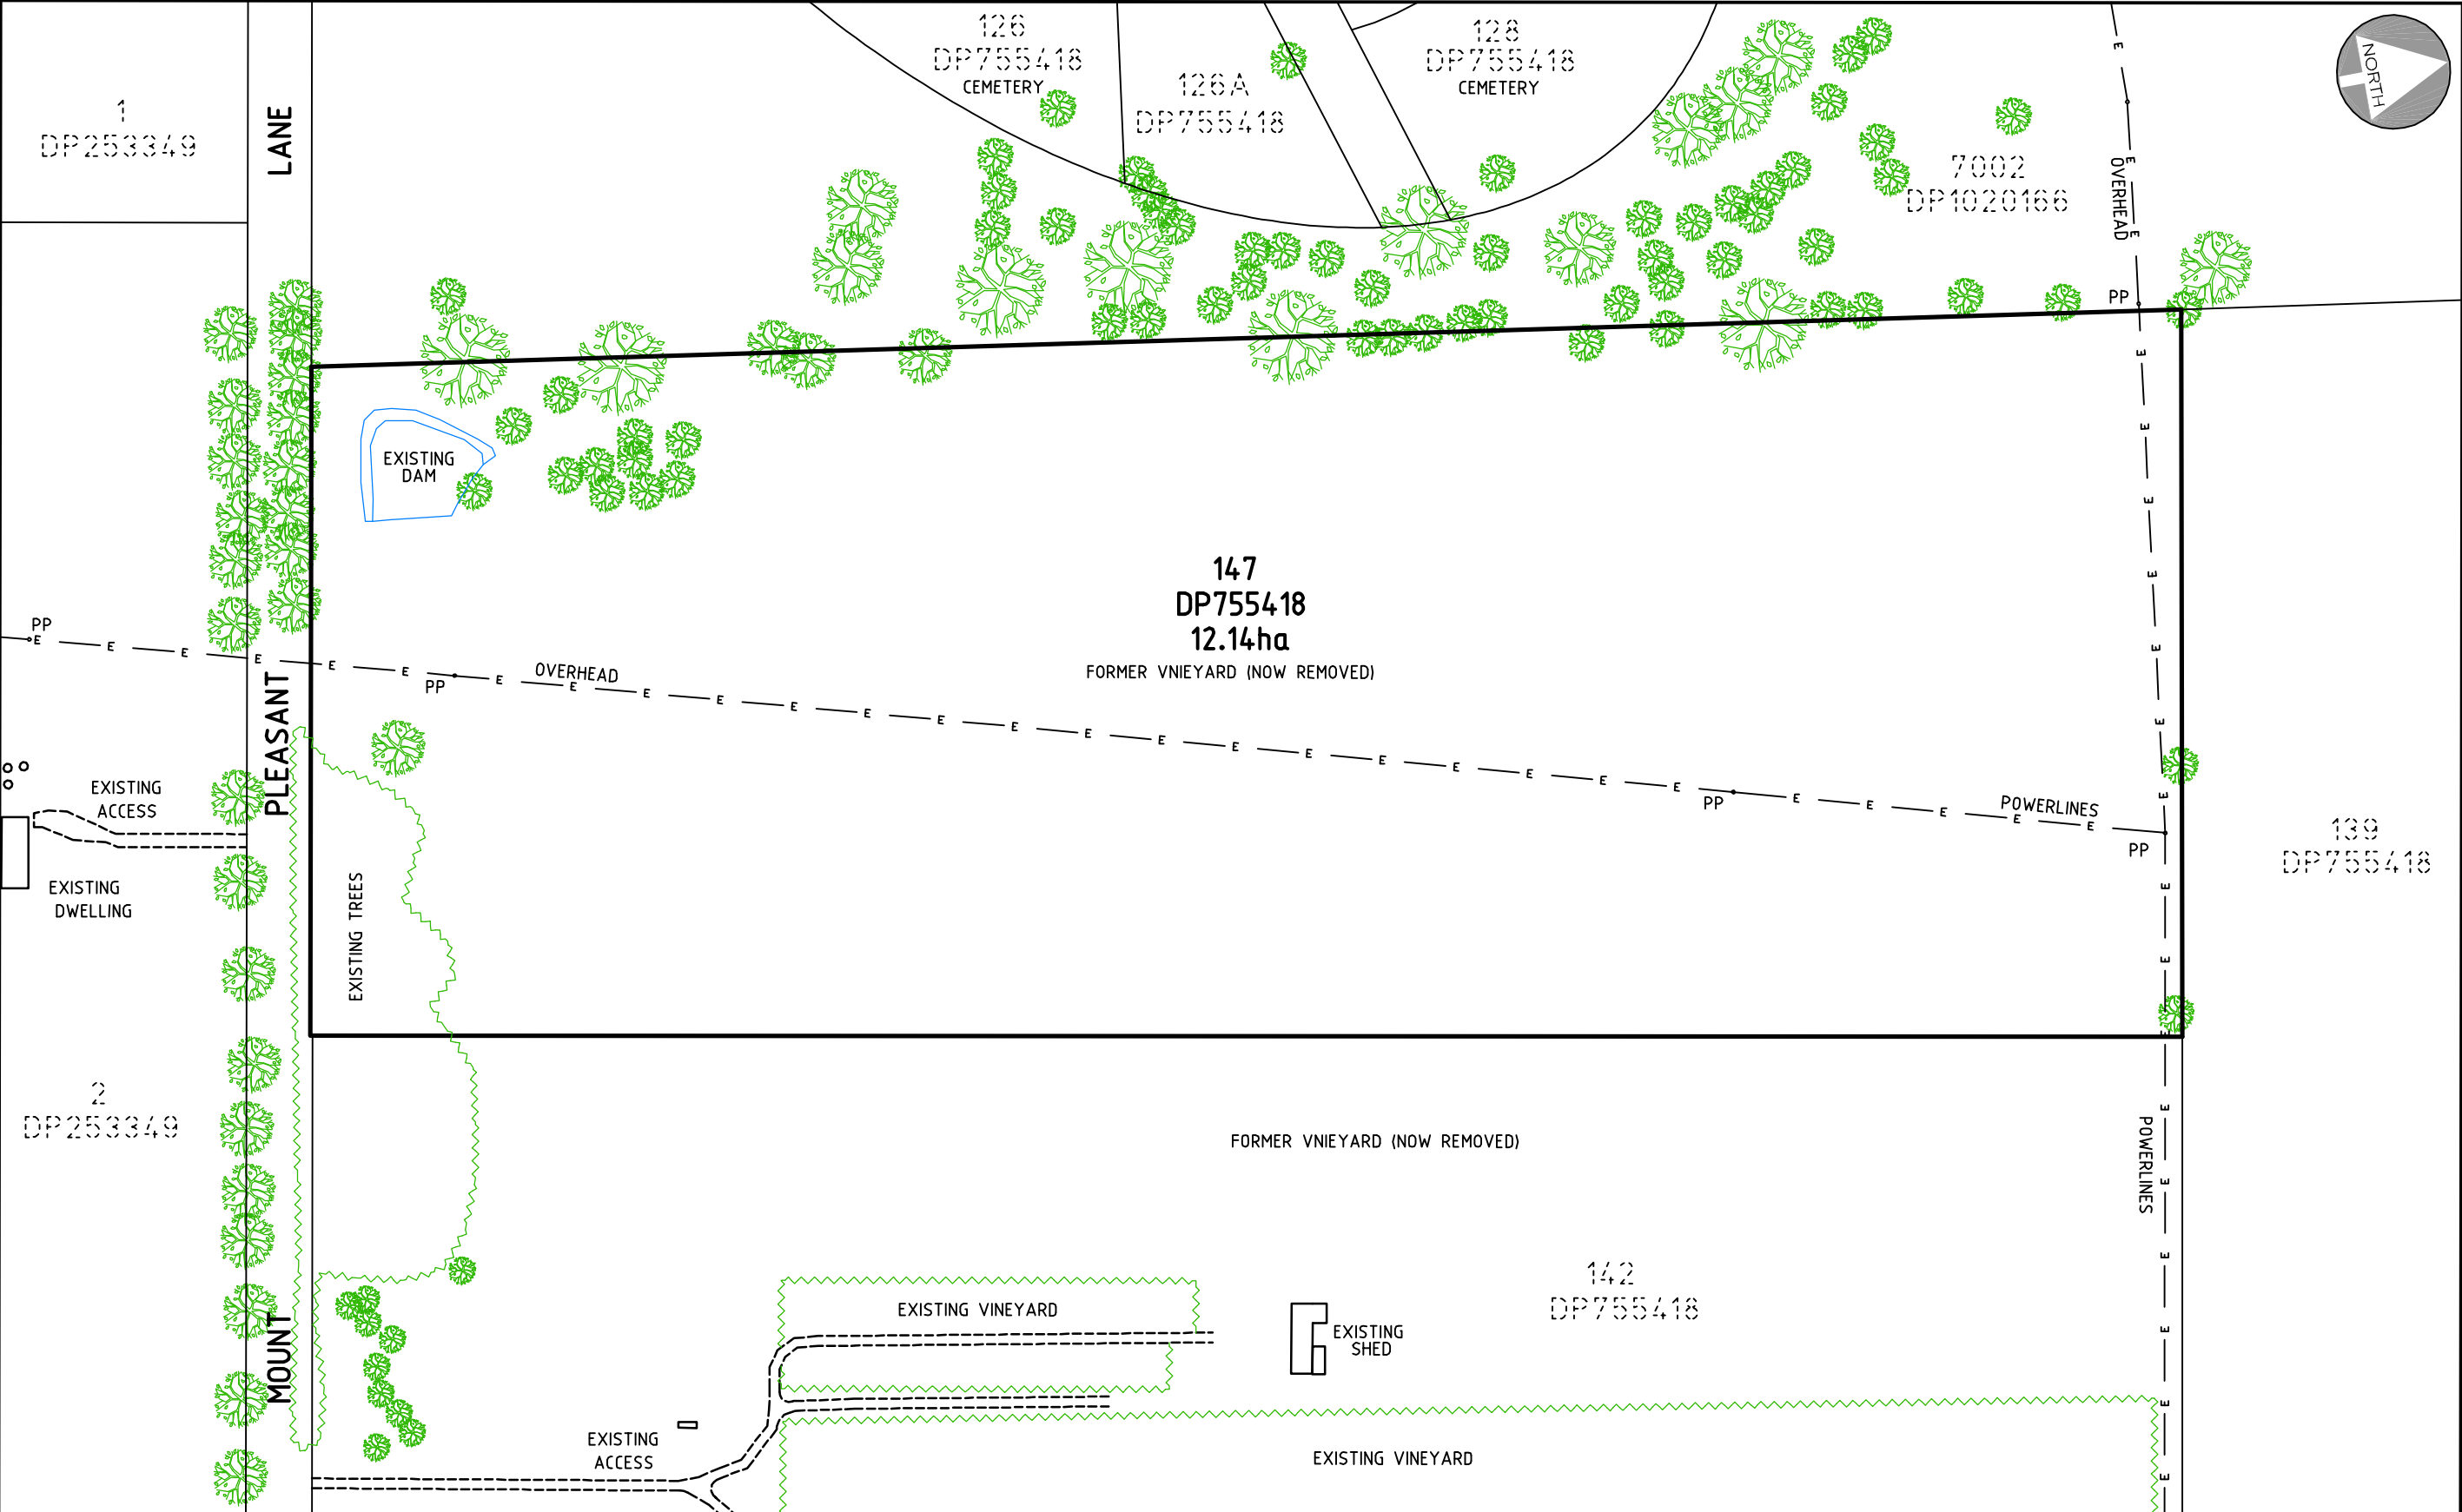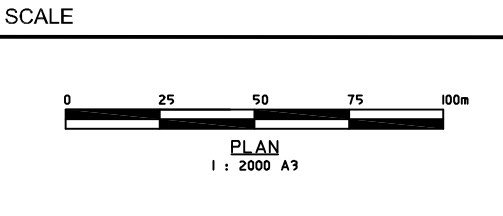

PROPOSED FARM STAY ACCOMMODATION
LOT 147 DP 755418
No. 99 MOUNT PLEASANT LANE BUCKAROO

FIGURE 2 - EXISTING BOUNDARIES & SITE DETAIL


DATE: 7.04.2022 REFERENCE: 22028DA SHEET: 2 OF 4

PETER BASHA


PLANNING & DEVELOPMENT
Phone : 6361 2955 Fax: 6360 4700
P.O. BOX 1827 ORANGE, NSW 2800



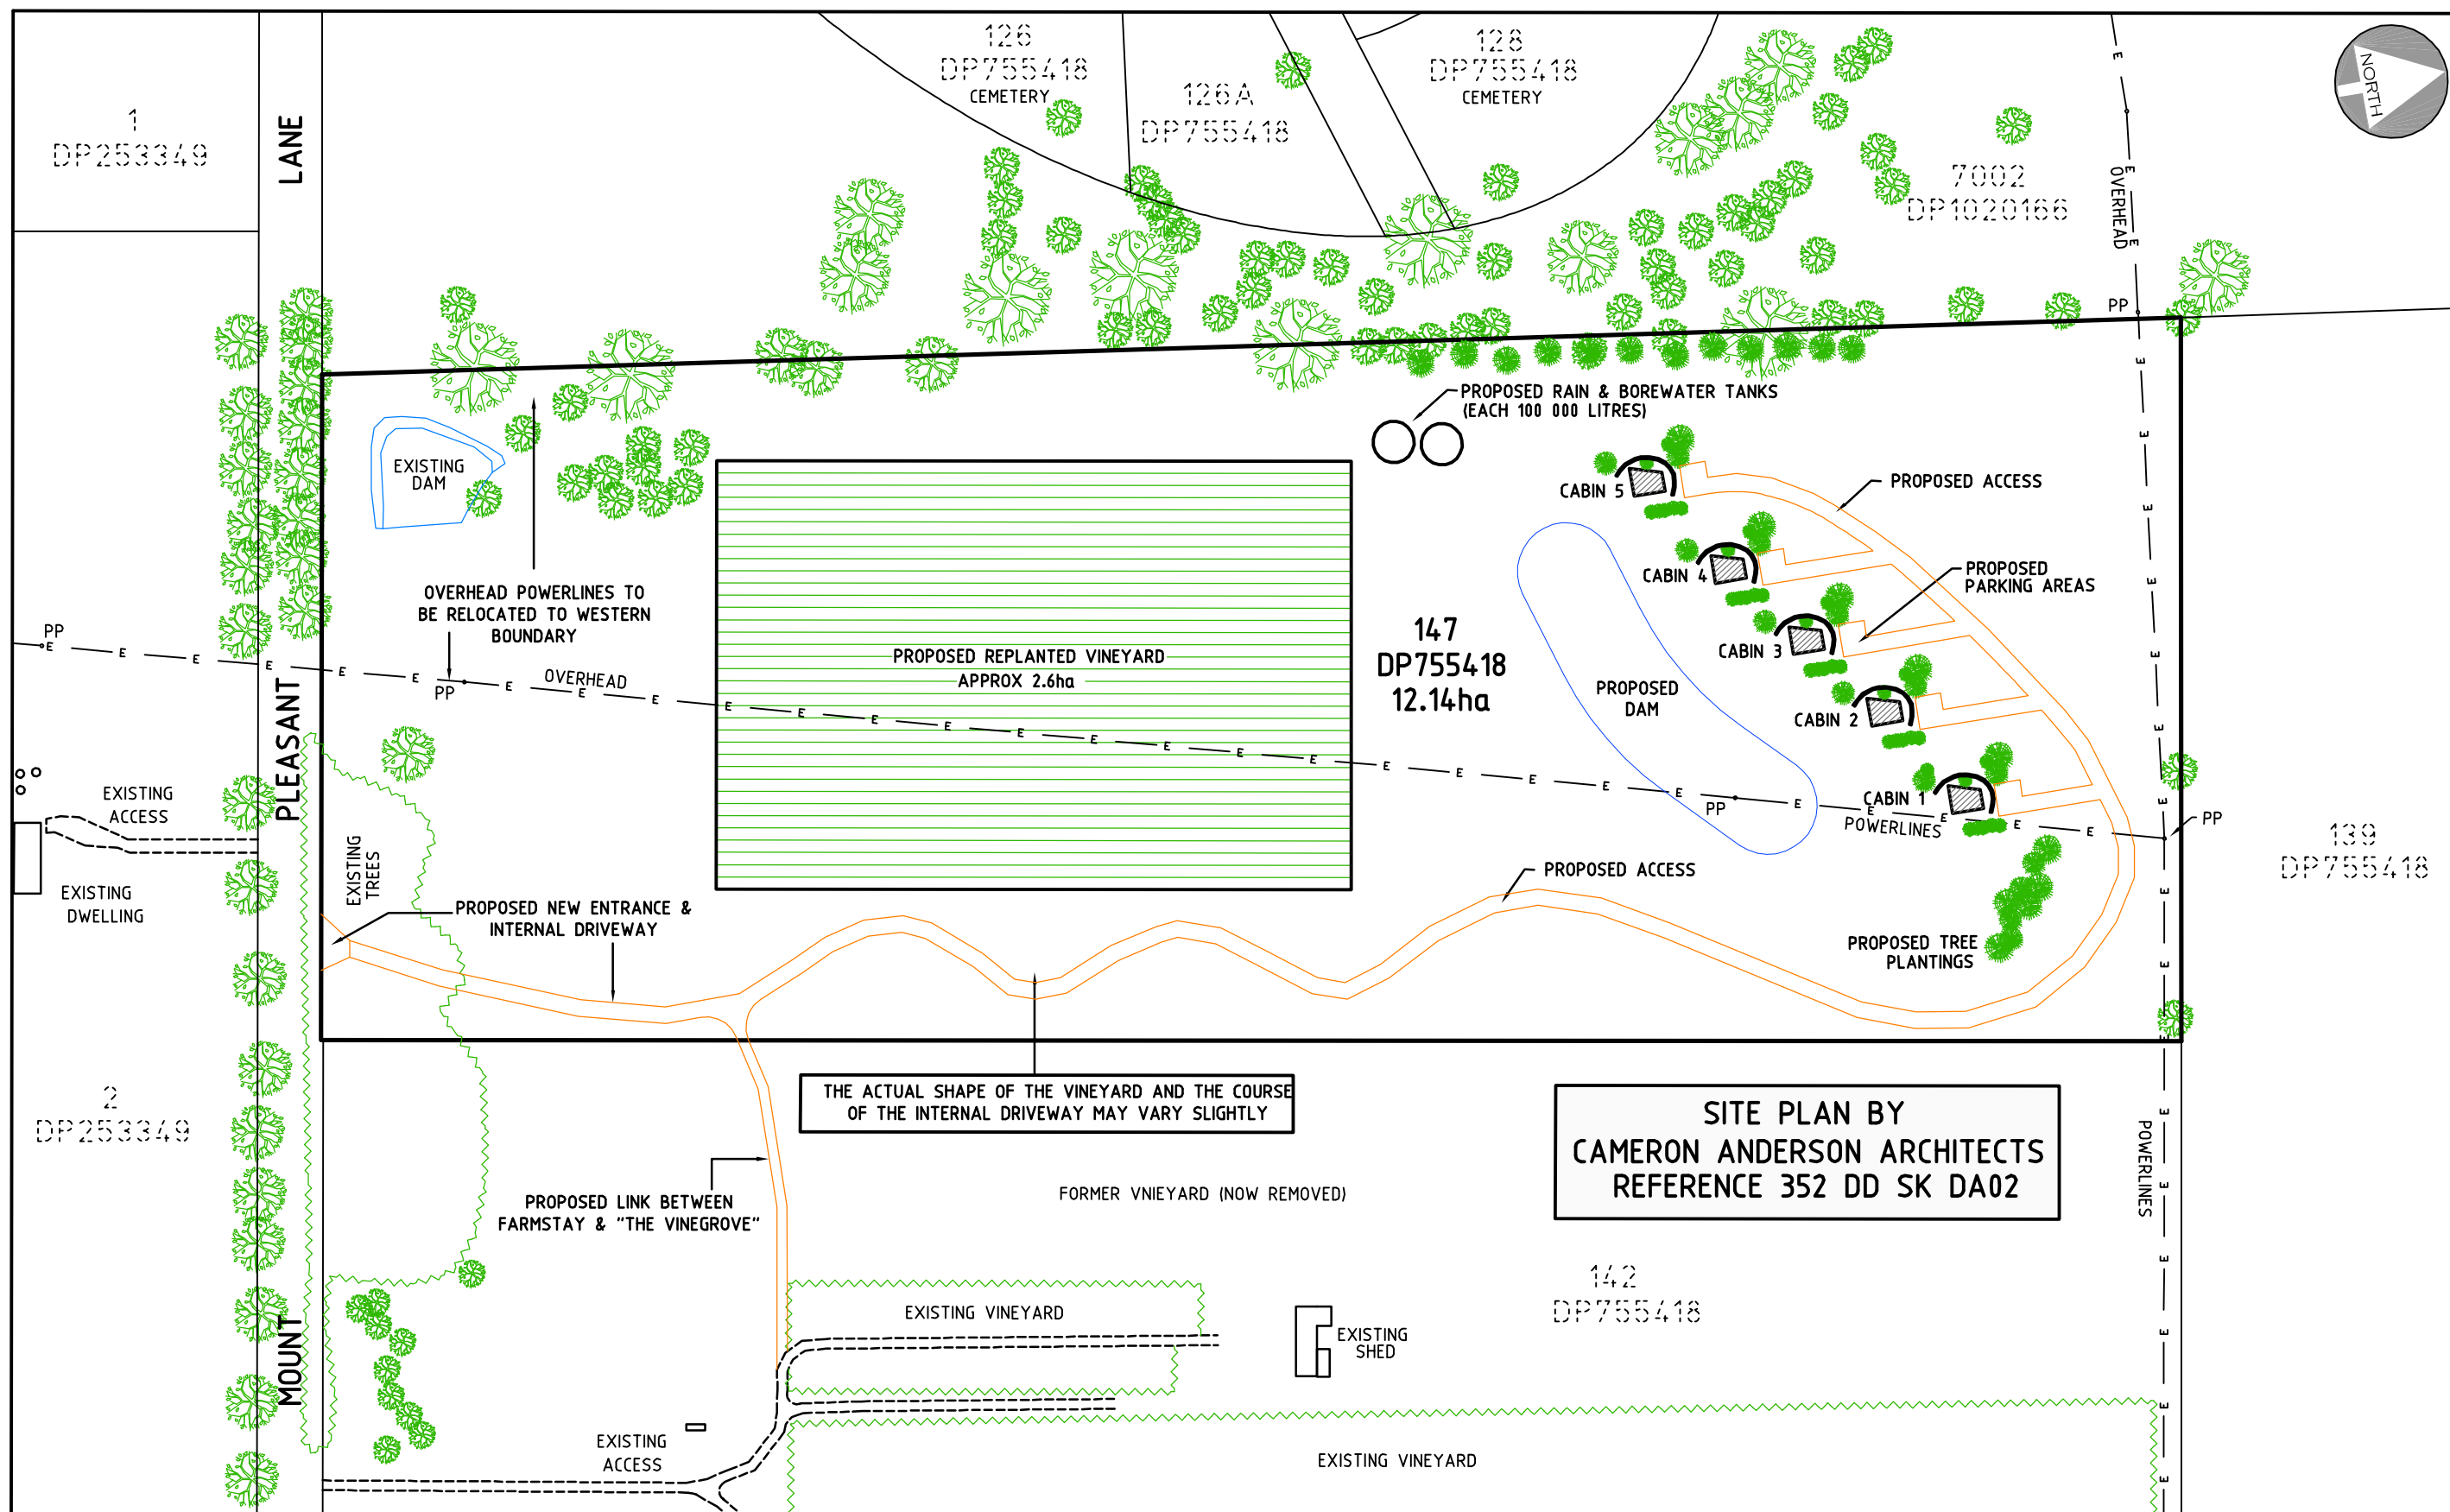


IMPORTANT NOTES <ul style="list-style-type: none">• THIS PLAN HAS BEEN PREPARED FOR DEVELOPMENT APPLICATION PURPOSES ONLY• ALL DIMENSIONS AND AREAS SHOWN ARE SUBJECT TO SURVEY• DO NOT RELY ON THIS PLAN FOR THE LOCATION & TYPE OF EASEMENTS THAT MAY AFFECT THE LAND. THESE SHOULD BE ASCERTAINED BY SURVEY SEARCH AND/OR FIELD SURVEY.• FUTURE EASEMENTS MAY BE REQUIRED FOR SERVICING OR OTHER REASONS, & AS SUCH ARE SUBJECT TO FINAL SURVEY AND/OR ENGINEERING DESIGN.• THE LOCATION OF BUILDINGS IS INDICATIVE ONLY AND TRUE POSITION IN RELATION TO BOUNDARIES IS SUBJECT TO SURVEY• DO NOT RELY ON THIS PLAN FOR CONTRACTUAL PURPOSES.	SCALE PLAN 1 : 2000 A3	PROPOSED FARM STAY ACCOMMODATION LOT 147 DP 755418 No. 99 MOUNT PLEASANT LANE BUCKAROO FIGURE 2 - EXISTING BOUNDARIES & SITE DETAIL DATE: 7.04.2022 REFERENCE: 22028DA SHEET: 2 OF 4	 PETER BASHA PLANNING & DEVELOPMENT Phone : 6361 2955 Fax: 6360 4700 P.O. BOX 1827 ORANGE, NSW 2800
---	------------------------------------------------	---	---

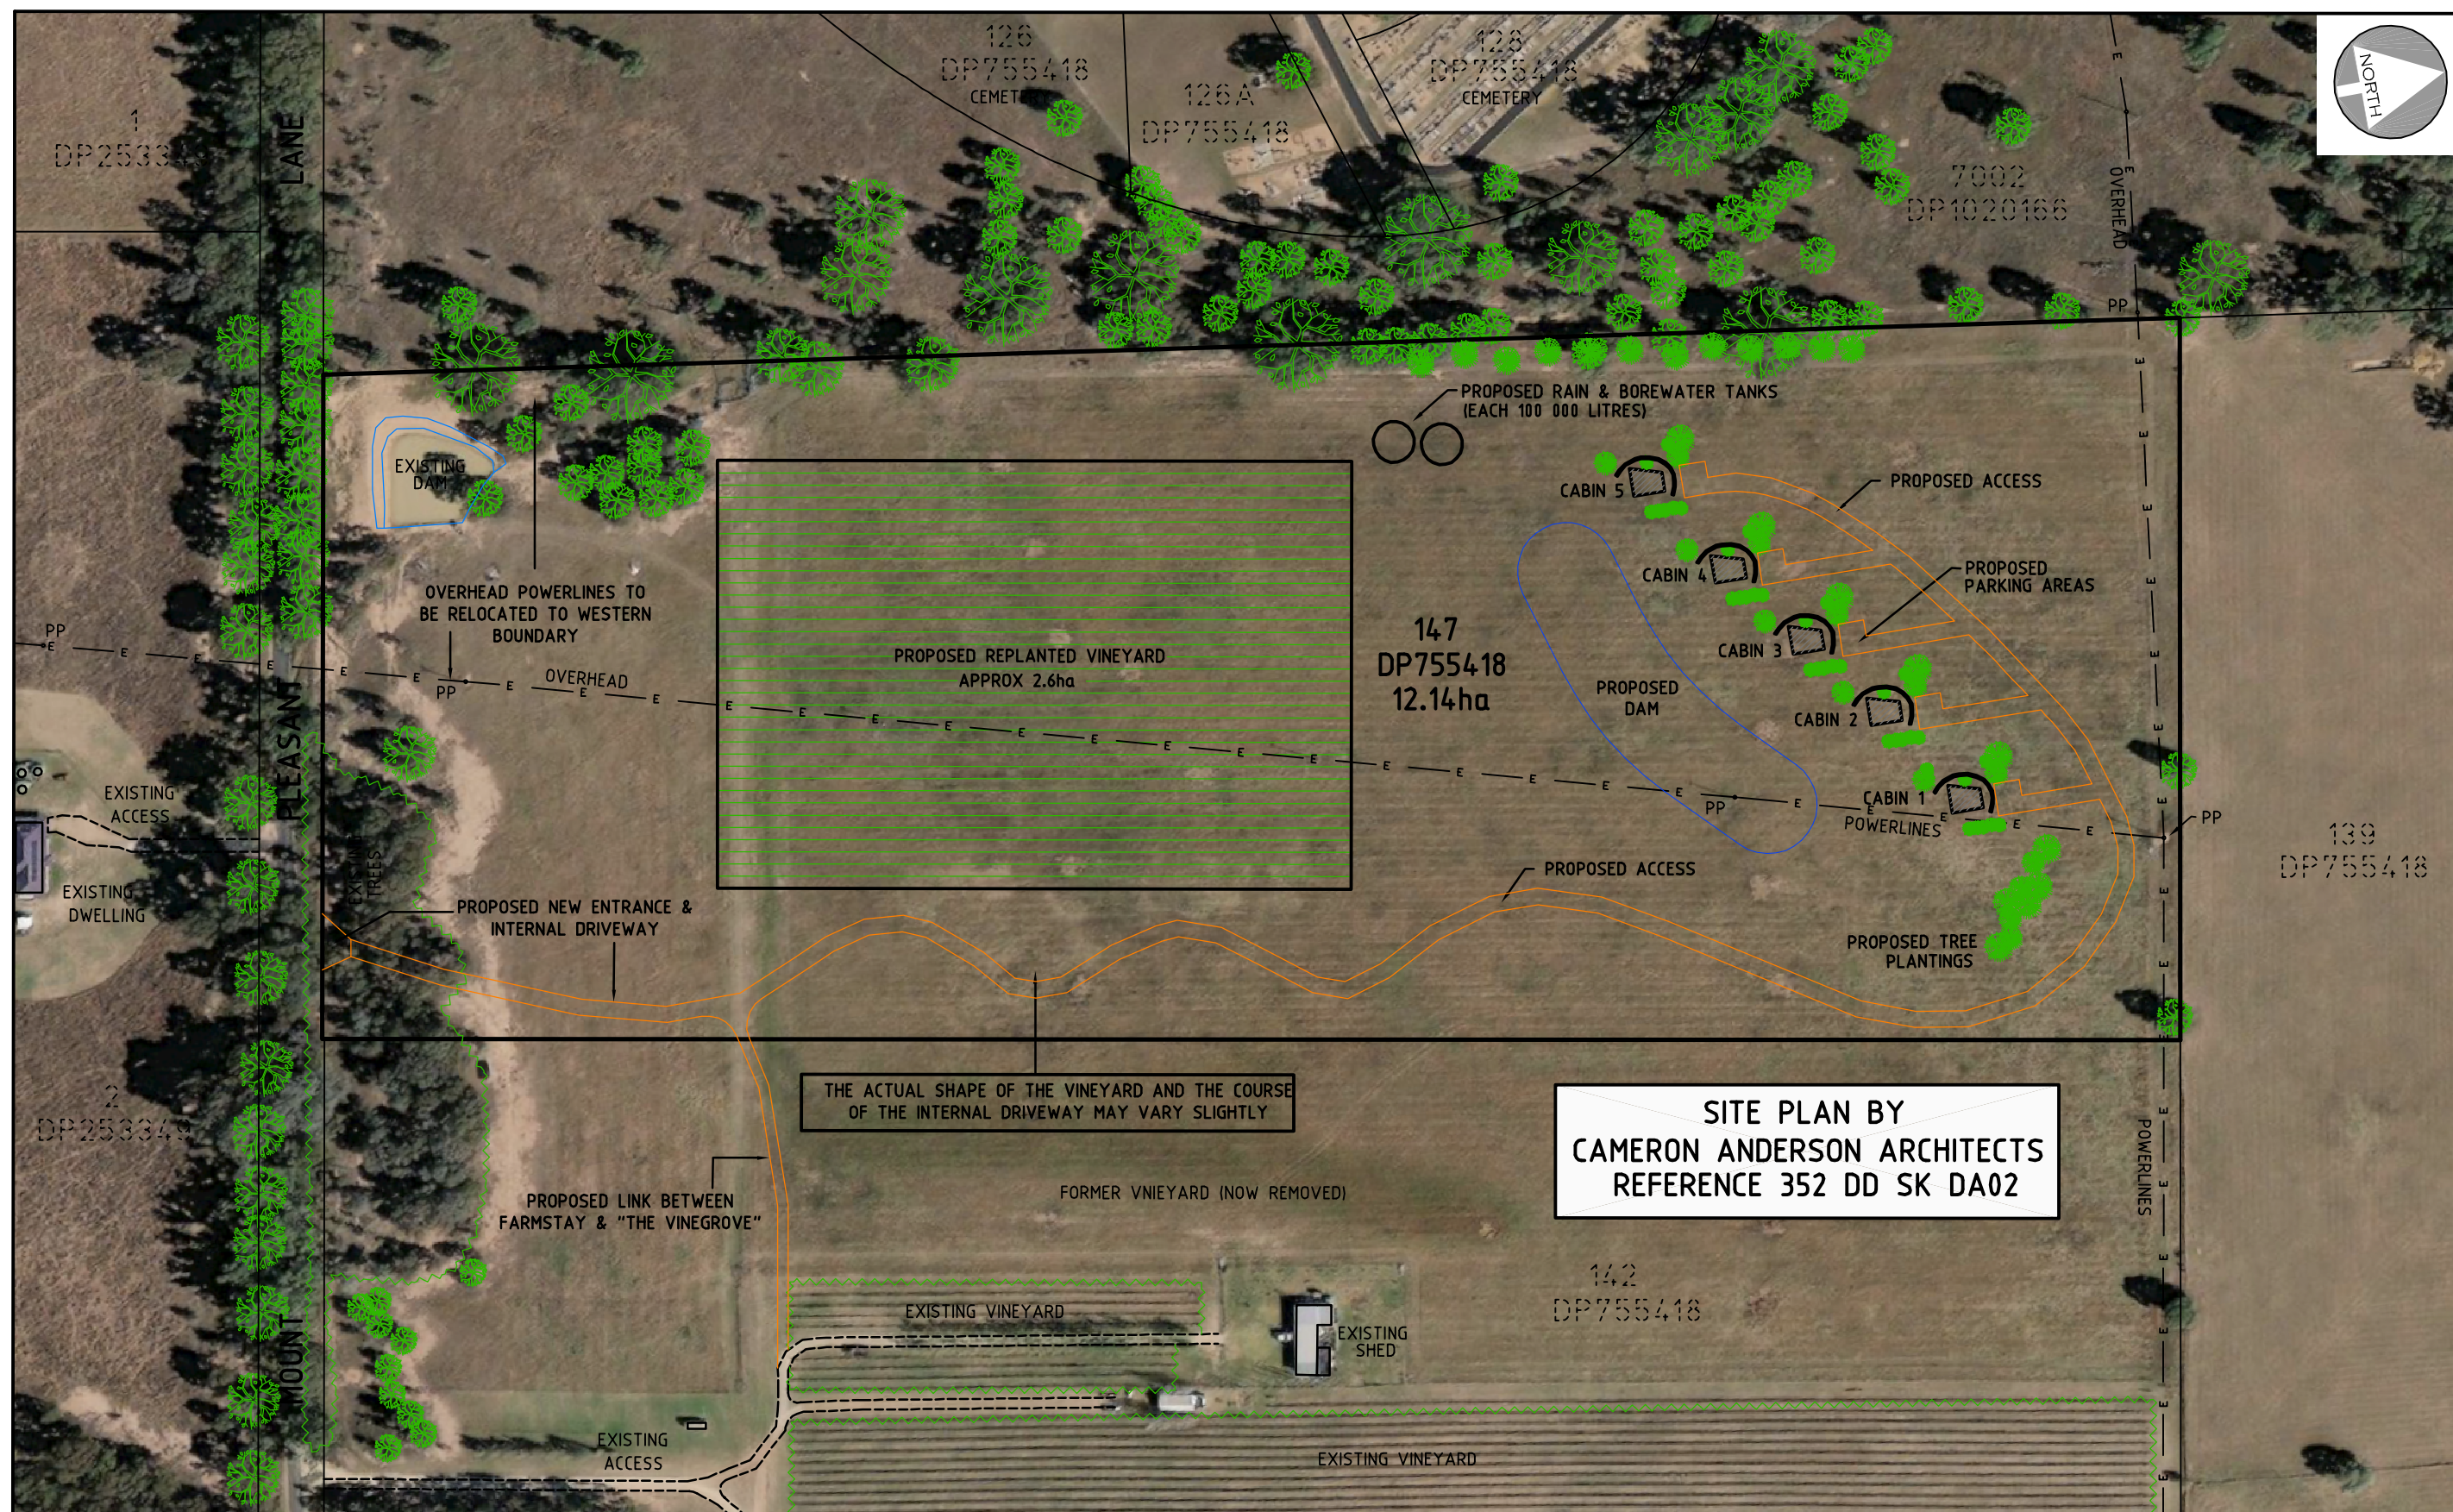

<p>IMPORTANT NOTES</p> <ul style="list-style-type: none"> THIS PLAN HAS BEEN PREPARED FOR DEVELOPMENT APPLICATION PURPOSES ONLY ALL DIMENSIONS AND AREAS SHOWN ARE SUBJECT TO SURVEY DO NOT RELY ON THIS PLAN FOR THE LOCATION & TYPE OF EASEMENTS THAT MAY AFFECT THE LAND. THESE SHOULD BE ASCERTAINED BY SURVEY SEARCH AND/OR FIELD SURVEY. FUTURE EASEMENTS MAY BE REQUIRED FOR SERVICING OR OTHER REASONS, & AS SUCH ARE SUBJECT TO FINAL SURVEY AND/OR ENGINEERING DESIGN. THE LOCATION OF BUILDINGS IS INDICATIVE ONLY AND TRUE POSITION IN RELATION TO BOUNDARIES IS SUBJECT TO SURVEY DO NOT RELY ON THIS PLAN FOR CONTRACTUAL PURPOSES. 	<p>SCALE</p> <p>0 25 50 75 100m</p> <p>PLAN 1 : 2000 A3</p>	<p>PROPOSED FARM STAY ACCOMMODATION LOT 147 DP 755418 No. 99 MOUNT PLEASANT LANE BUCKAROO</p> <p>FIGURE 3 - PROPOSED SITE PLAN</p> <p>DATE: 7.04.2022 REFERENCE: 22028DA SHEET: 3 OF 4</p>	<p>PETER BASHA</p> <p>PLANNING & DEVELOPMENT Phone : 6361 2955 Fax: 6360 4700 P.O. BOX 1827 ORANGE, NSW 2800</p>
---	------------------------------------------------------------------------	---	---



IMPORTANT NOTES		SCALE		PROPOSED FARM STAY ACCOMMODATION LOT 147 DP 755418 No. 99 MOUNT PLEASANT LANE BUCKAROO				
<ul style="list-style-type: none">● THIS PLAN HAS BEEN PREPARED FOR DEVELOPMENT APPLICATION PURPOSES ONLY● ALL DIMENSIONS AND AREAS SHOWN ARE SUBJECT TO SURVEY● DO NOT RELY ON THIS PLAN FOR THE LOCATION & TYPE OF EASEMENTS THAT MAY AFFECT THE LAND. THESE SHOULD BE ASCERTAINED BY SURVEY SEARCH AND/OR FIELD SURVEY.● FUTURE EASEMENTS MAY BE REQUIRED FOR SERVICING OR OTHER REASONS, & AS SUCH ARE SUBJECT TO FINAL SURVEY AND/OR ENGINEERING DESIGN.● THE LOCATION OF BUILDINGS IS INDICATIVE ONLY AND TRUE POSITION IN RELATION TO BOUNDARIES IS SUBJECT TO SURVEY● DO NOT RELY ON THIS PLAN FOR CONTRACTUAL PURPOSES.		 <p>PLAN 1 : 2000 A3</p>		FIGURE 3 - PROPOSED SITE PLAN			PLANNING & DEVELOPMENT	
				DATE: 7.04.2022	REFERENCE: 22028DA	SHEET: 3 OF 4	Phone : 6361 2955 Fax: 6360 4700 P.O. BOX 1827 ORANGE, NSW 2800	

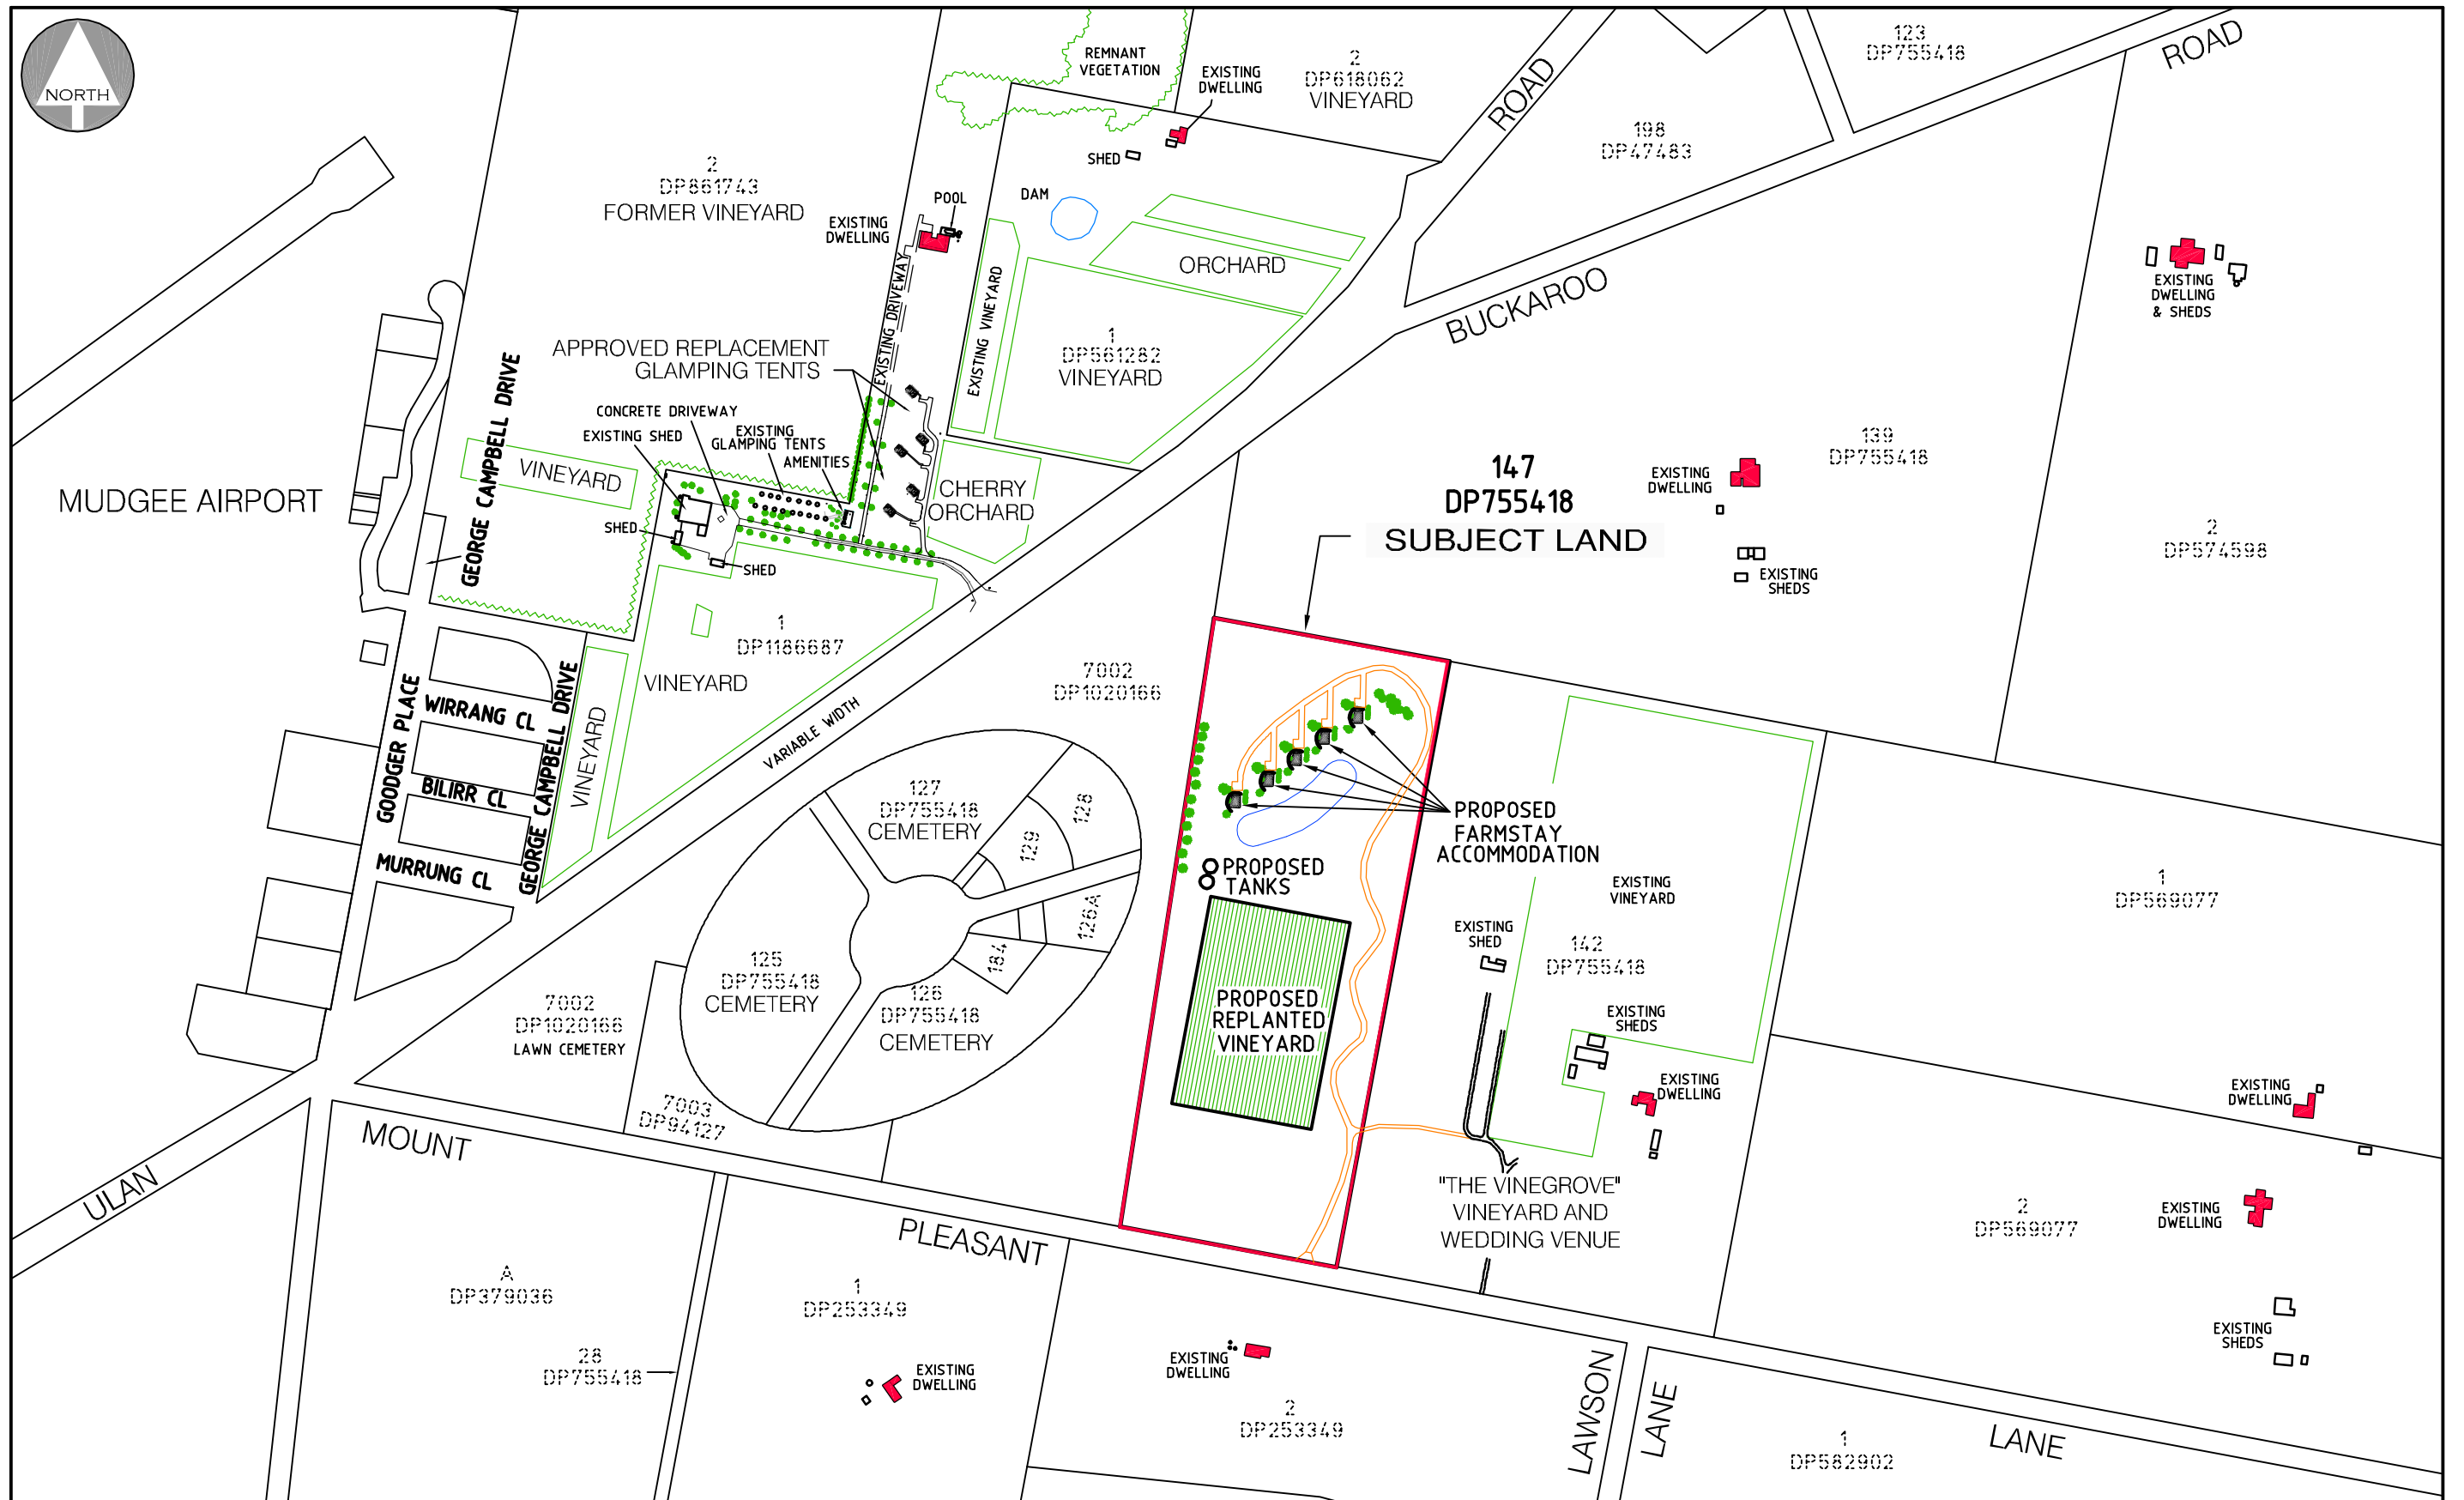

IMPORTANT NOTES <ul style="list-style-type: none">• THIS PLAN HAS BEEN PREPARED FOR DEVELOPMENT APPLICATION PURPOSES ONLY• ALL DIMENSIONS AND AREAS SHOWN ARE SUBJECT TO SURVEY• DO NOT RELY ON THIS PLAN FOR THE LOCATION & TYPE OF EASEMENTS THAT MAY AFFECT THE LAND. THESE SHOULD BE ASCERTAINED BY SURVEY SEARCH AND/OR FIELD SURVEY.• FUTURE EASEMENTS MAY BE REQUIRED FOR SERVICING OR OTHER REASONS, & AS SUCH ARE SUBJECT TO FINAL SURVEY AND/OR ENGINEERING DESIGN.• THE LOCATION OF BUILDINGS IS INDICATIVE ONLY AND TRUE POSITION IN RELATION TO BOUNDARIES IS SUBJECT TO SURVEY• DO NOT RELY ON THIS PLAN FOR CONTRACTUAL PURPOSES.	SCALE <div><div></div><div>075150225300m</div><div>PLAN</div><div>1 : 6000 A3</div></div>	PROPOSED FARM STAY ACCOMMODATION LOT 147 DP 755418 No. 99 MOUNT PLEASANT LANE BUCKAROO FIGURE 4 - SURROUNDING LANDUSE <div><div>DATE: 7.04.2022</div><div>REFERENCE: 22028DA</div><div>SHEET: 4 OF 4</div></div>	<div><div></div><div>PETER BASHA</div></div> <div>PLANNING & DEVELOPMENT Phone : 6361 2955 Fax: 6360 4700 P.O. BOX 1827 ORANGE, NSW 2800</div>
---	--------------------------------------------------------------------------------------------------	---	---

