



This setout is provided as a guide only. It is the responsibility of the concreter/erector to confirm that all dimensions are correct.

### Right Side

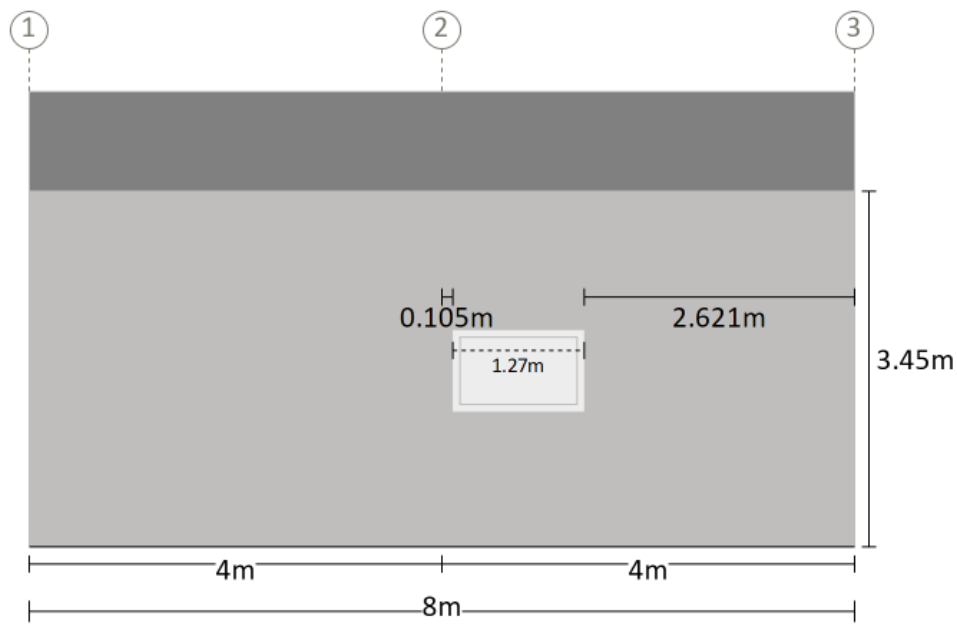

Measurements are from the outside of end girts (end bays) and/or centre of columns (mid bays) to inside of component opening size.

### Left End

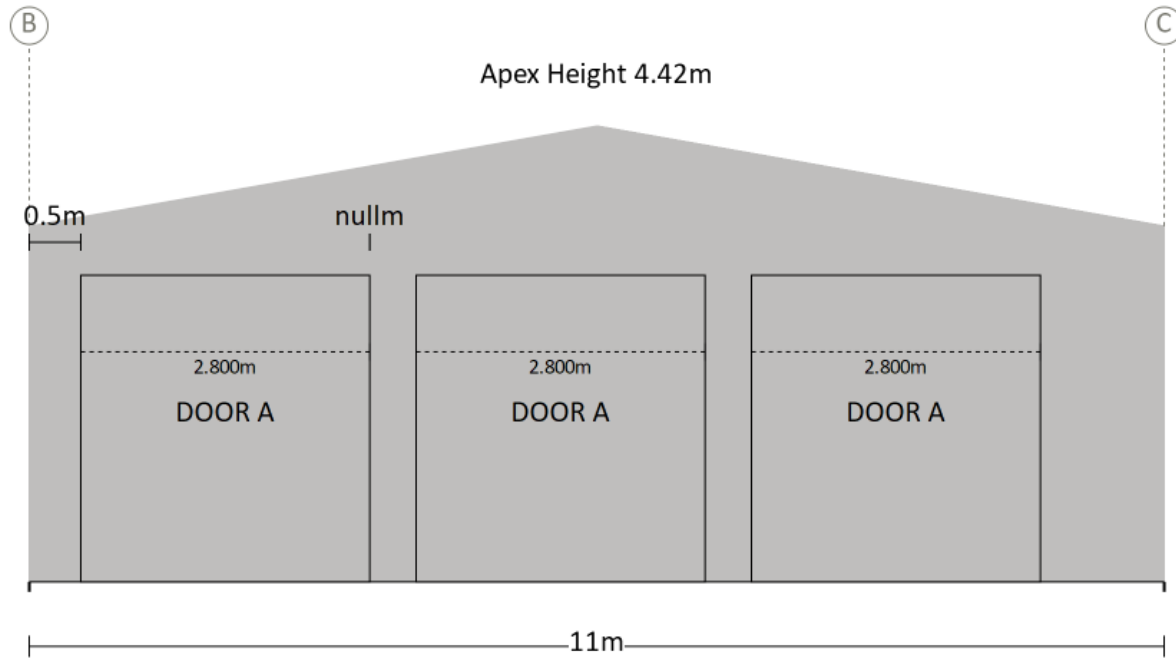

Purchaser Name: Neil Howland

Site Address: 844 Castlereagh Hwy Menah NSW 2850 Australia

Drawing # TMJD223004 - 10

Print Date: 05/08/22

#### Component Position

Not to Scale  
Page 1 of 2  
© Copyright Steelx IP Pty Ltd

Seller: THE Shed Company Mudgee  
S & K Lincoln Pty Ltd  
Phone: (02) 6372 7755  
Fax: (02) 6372 7700  
Email: mudgeeadmin@theshedcompany.com.au


Apex Engineering Group PTY LTD  
ACN 632 588 562  
ME Aust. (Registered NER Structural) 5276680  
QLD : RPEQ No. 24223; TAS : 185770492; VIC : PE0003848; N.T. : 303557ES;  
Practising Professional Structural & Civil Engineers

Signature:

John Ronaldson

Date: 05/08/22

Right End

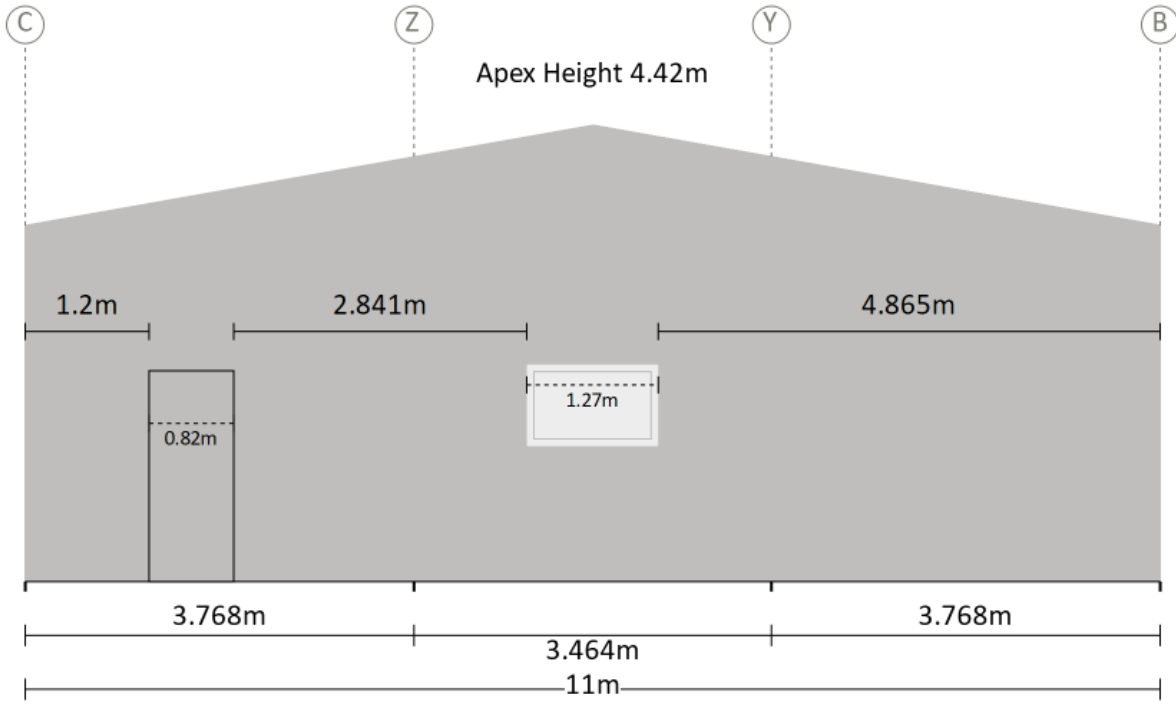

Measurements are from the outside of side girts to the inside of component opening size.

Purchaser Name: Neil Howland

Site Address: 844 Castlereagh Hwy Menah NSW 2850 Australia

Drawing # TMJD223004 - 10

Print Date: 05/08/22

**Component Position**

Not to Scale  
Page 2 of 2  
© Copyright Steelx IP Pty Ltd

Seller: THE Shed Company Mudgee  
S & K Lincoln Pty Ltd  
Phone: (02) 6372 7755  
Fax: (02) 6372 7700  
Email: mudgeeadmin@theshedcompany.com.au

Apex Engineering Group PTY LTD  
ACN 632 588 562  
ME Aust. (Registered NER Structural) 5276680  
QLD : RPEQ No. 24223; TAS : 185770492; VIC : PE0003848; N.T. : 303557ES;  
Practising Professional Structural & Civil Engineers

Signature:


John Ronaldson

Date: 05/08/22

# ROOF (TOP VIEW)

LEFT SIDE

Notes:  
Brackets are not shown. Refer to Specification Details  
for more information. Opening members not labeled.

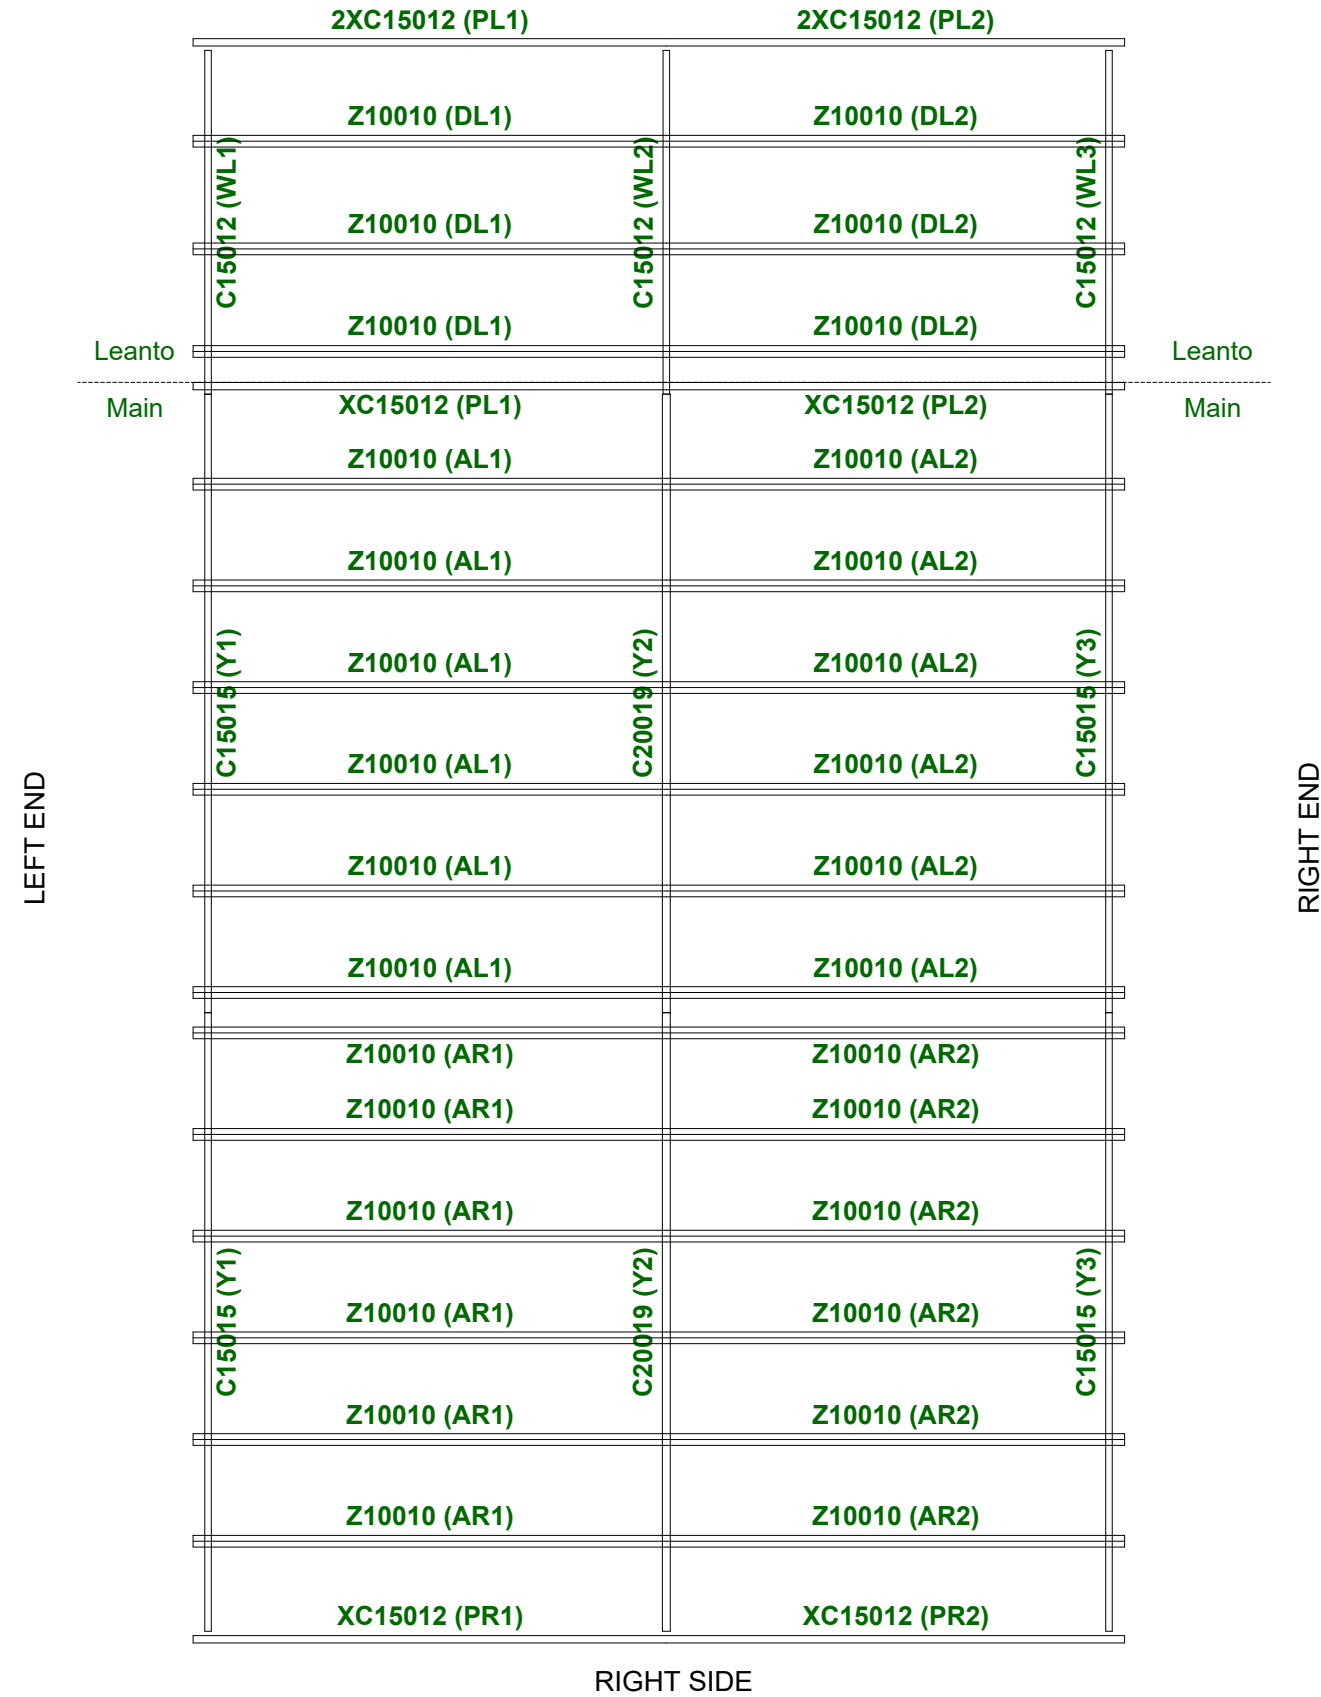


RIGHT SIDE

Revision	Date	Initial	Purchaser Name: Neil Howland		Purlin and Girt Plan  NOT TO SCALE Page 1 of 5 ©Copyright Steelx IP Pty Ltd	Seller: THE Shed Company Mudgee Name: S & K Lincoln Pty Ltd Phone: (02) 6372 7755 Fax: (02) 6372 7700 Email: mudgeeadmin@theshedcompany.com.au	Apex Engineering Group PTY LTD ACN 632 588 562 MIE Aust. (Registered NER Structural) 5276680 QLD : RPEQ No. 24223; TAS : 185770492; VIC : PE0003848; N.T : 303557ES; Practising Professional Structural & Civil Engineers  Signature:  John Ronaldson Date: 05/08/22
			Site Address: 844 Castlereagh Hwy Menah NSW 2850 Australia				
			Drawing # TMUD223004 - 11	Print Date: 5/08/2022			

Notes:  
 Brackets are not shown. Refer to Specification Details for more information. Opening members not labeled.

LEFT END ELEVATION

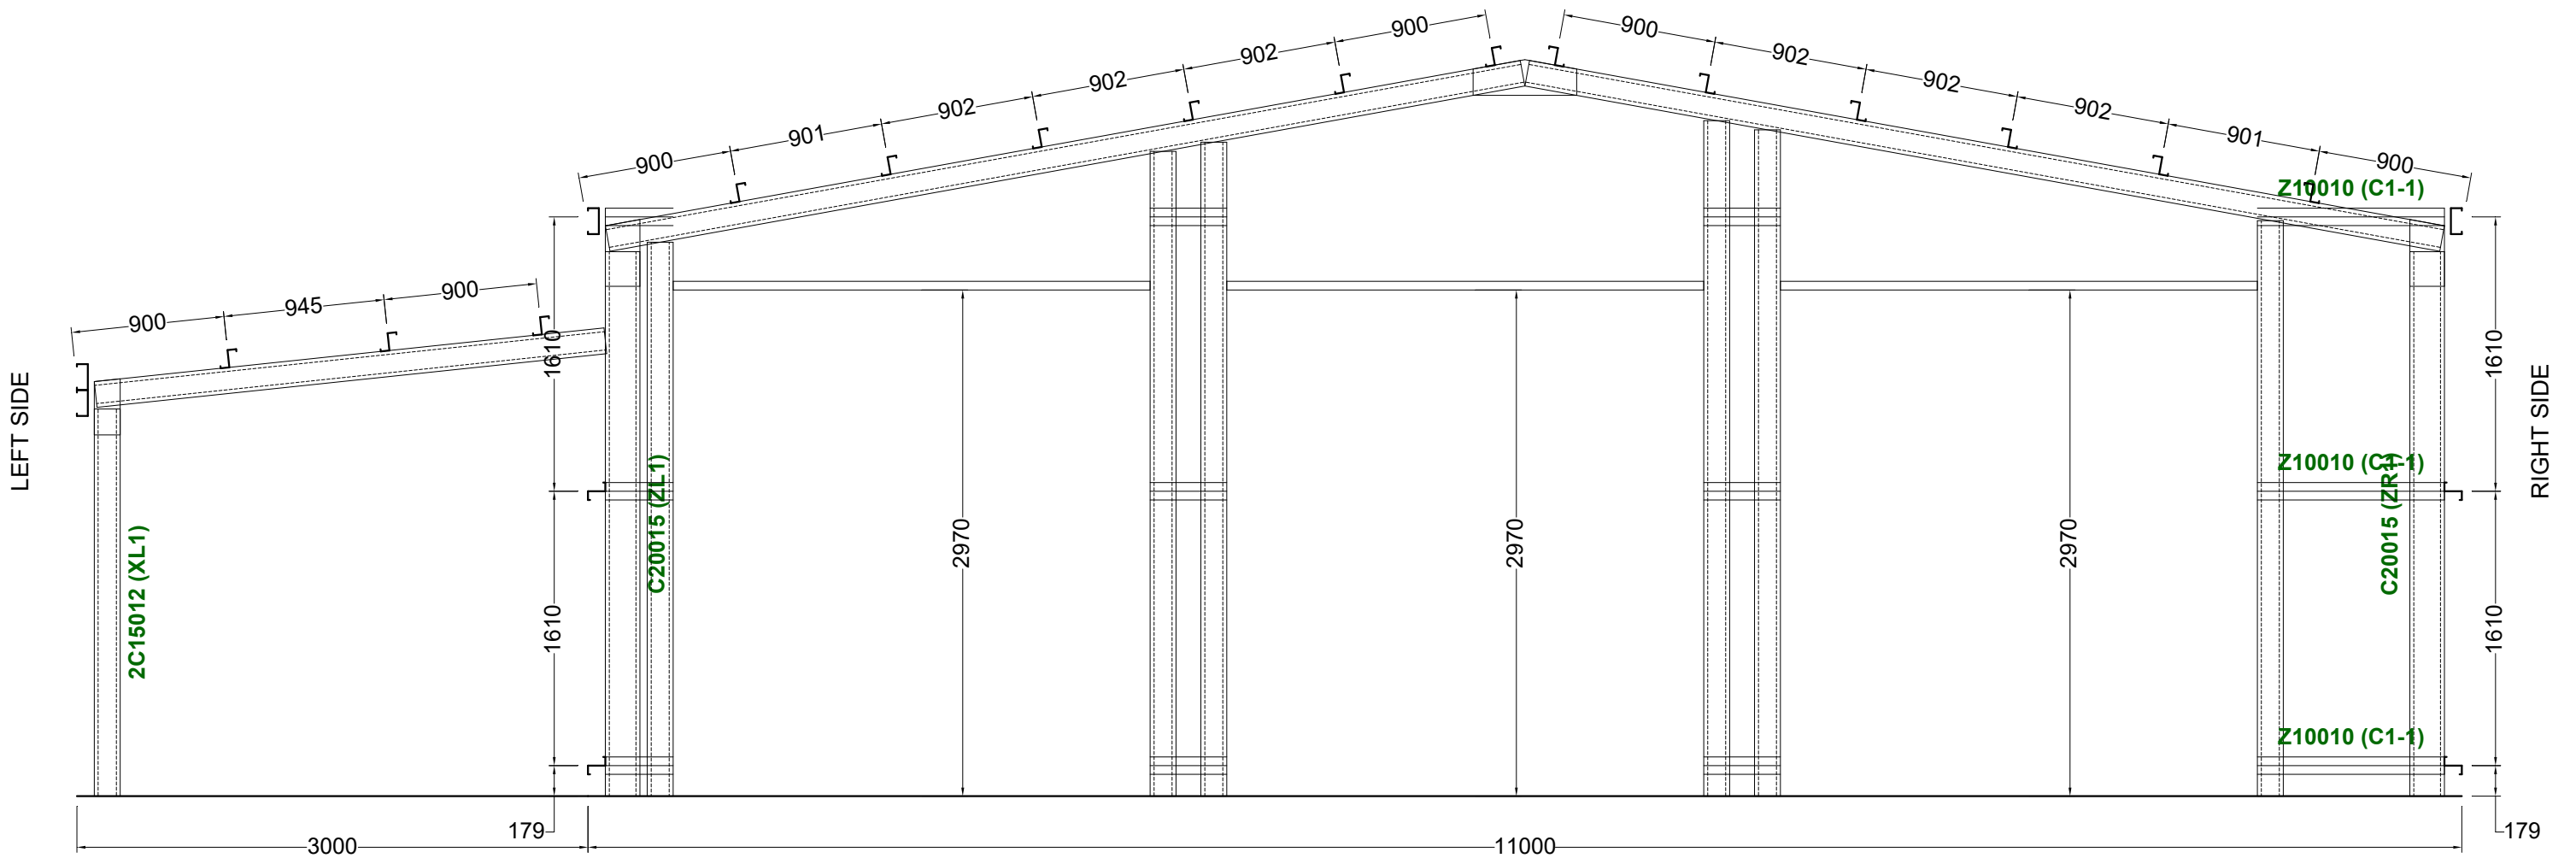

Revision	Date	Initial		
			Purchaser Name: Neil Howland	
			Site Address: 844 Castlereagh Hwy Menah NSW 2850 Australia	
			Drawing # TMUD223004 - 11	Print Date: 5/08/2022

Purlin and Girt Plan

NOT TO SCALE

Page 2 of 5


©Copyright Steelx IP Pty Ltd

Seller: THE Shed Company Mudgee  
 Name: S & K Lincoln Pty Ltd  
 Phone: (02) 6372 7755  
 Fax: (02) 6372 7700  
 Email: mudgeeadmin@theshedcompany.com.au

Apex Engineering Group PTY LTD  
 ACN 632 588 562  
 MIE Aust. (Registered NER Structural) 5276680  
 QLD : RPEQ No. 24223; TAS : 185770492; VIC : PE0003848; N.T : 303557ES;  
 Practising Professional Structural & Civil Engineers

Signature: *J. Ronaldson* John Ronaldson  
 Date: 05/08/22

Notes:  
 Brackets are not shown. Refer to Specification Details for more information. Opening members not labeled.

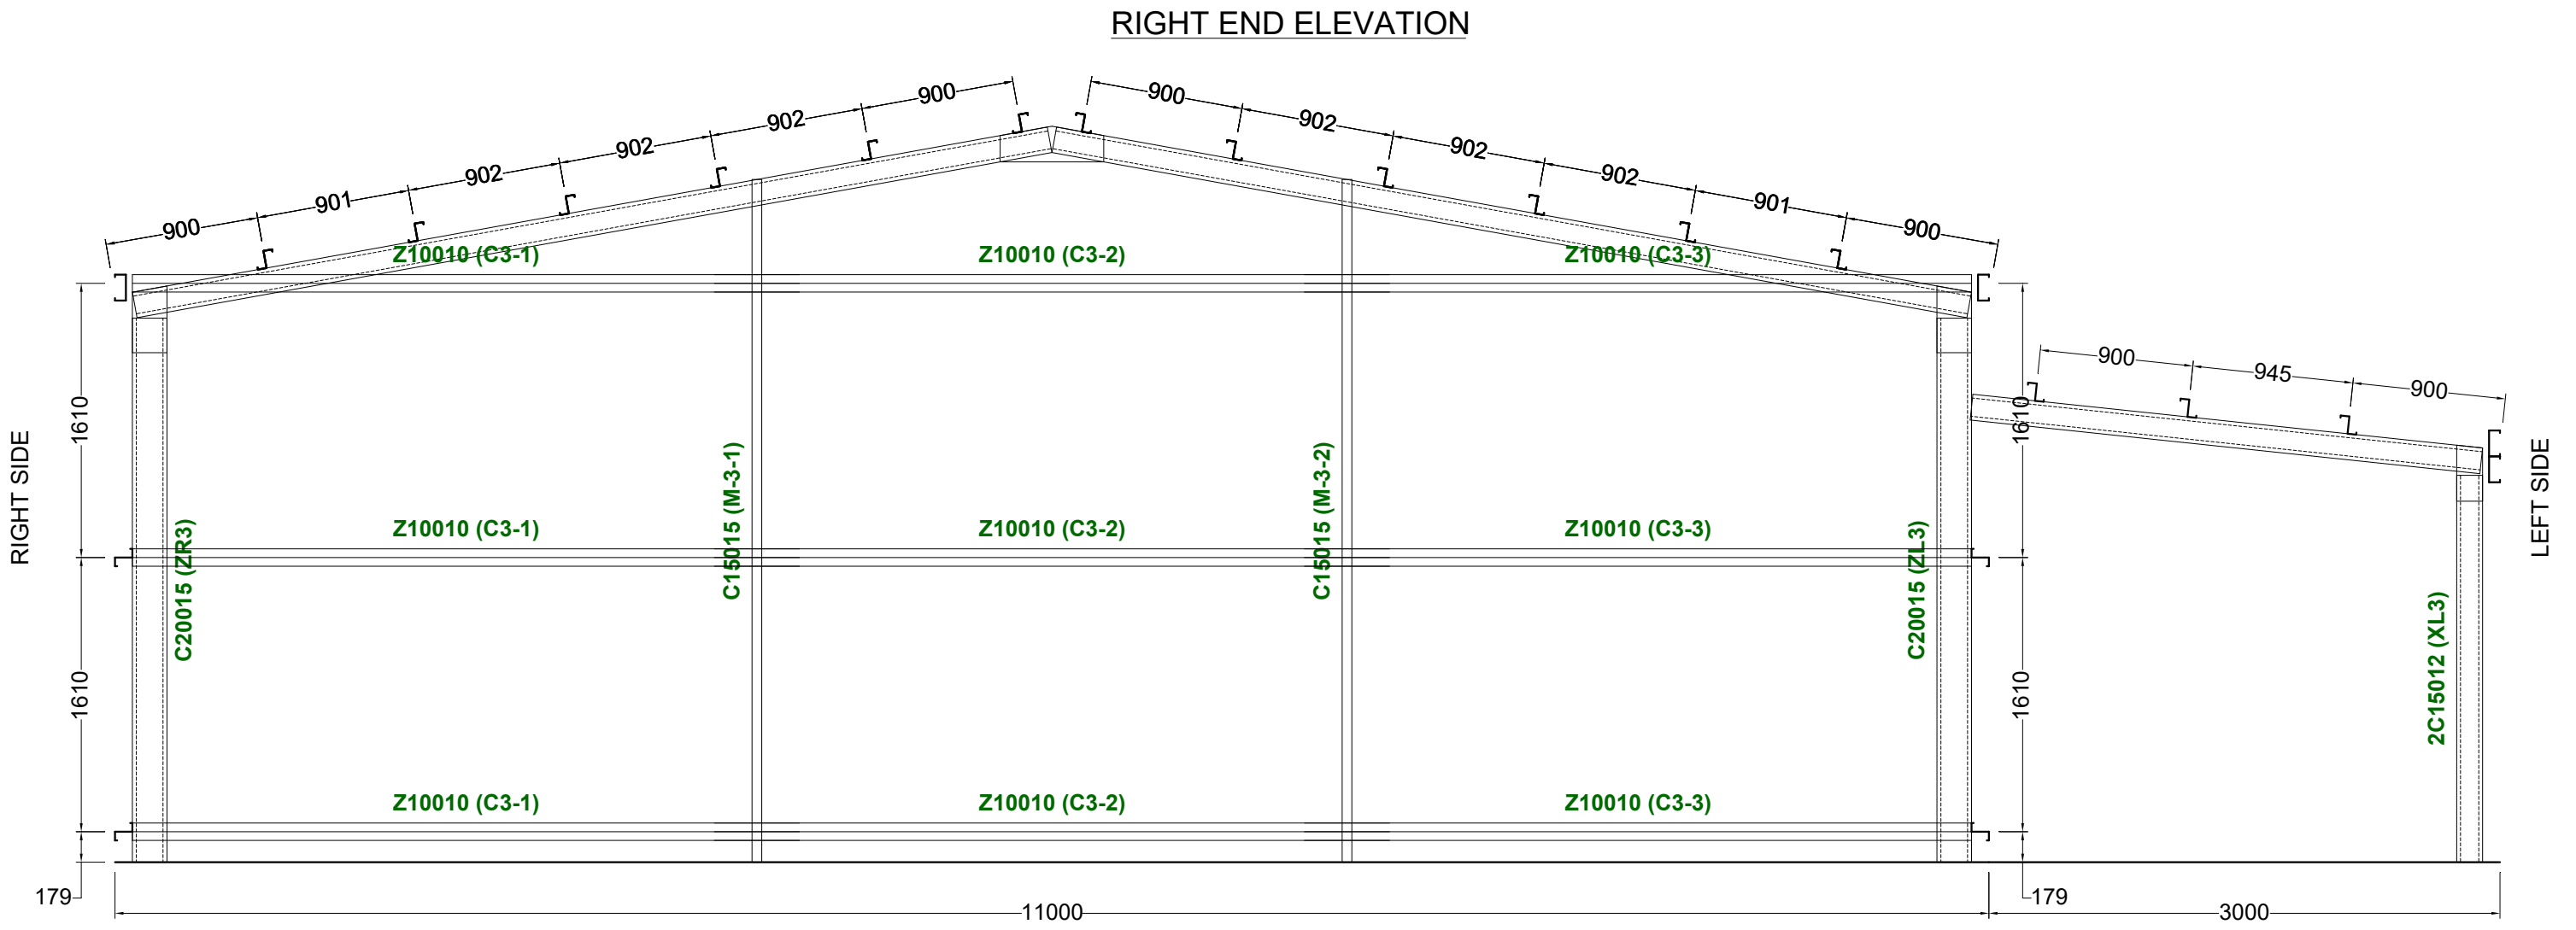

Revision	Date	Initial		
			Purchaser Name: Neil Howland	
			Site Address: 844 Castlereagh Hwy Menah NSW 2850 Australia	
			Drawing # TMUD223004 - 11	Print Date: 5/08/2022


**Purlin and Girt Plan**

NOT TO SCALE


Page 3 of 5  
 ©Copyright Steelx IP Pty Ltd

Seller: THE Shed Company Mudgee  
 Name: S & K Lincoln Pty Ltd  
 Phone: (02) 6372 7755  
 Fax: (02) 6372 7700  
 Email: mudgeeadmin@theshedcompany.com.au

Apex Engineering Group PTY LTD  
 ACN 632 588 562  
 MIE Aust. (Registered NER Structural) 5276680  
 QLD : RPEQ No. 24223; TAS : 185770492; VIC : PE0003848; N.T : 303557ES;  
 Practising Professional Structural & Civil Engineers

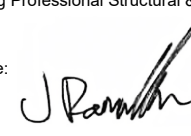
Signature:  John Ronaldson  
 Date: 05/08/22

### LEFT ELEVATION

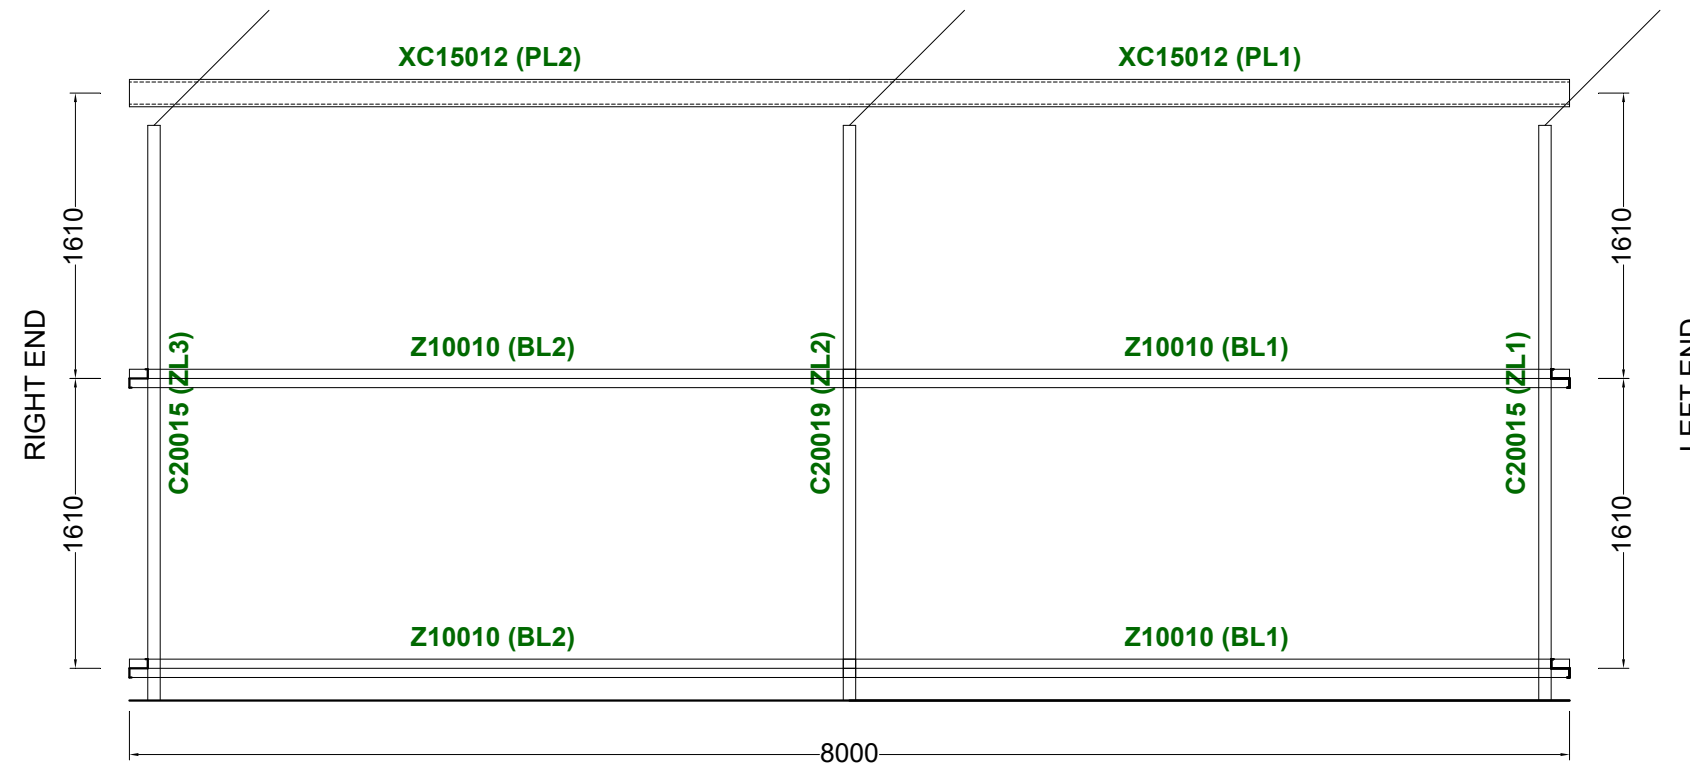

Notes:  
Brackets are not shown. Refer to Specification Details for more information. Opening members not labeled.

### RIGHT ELEVATION

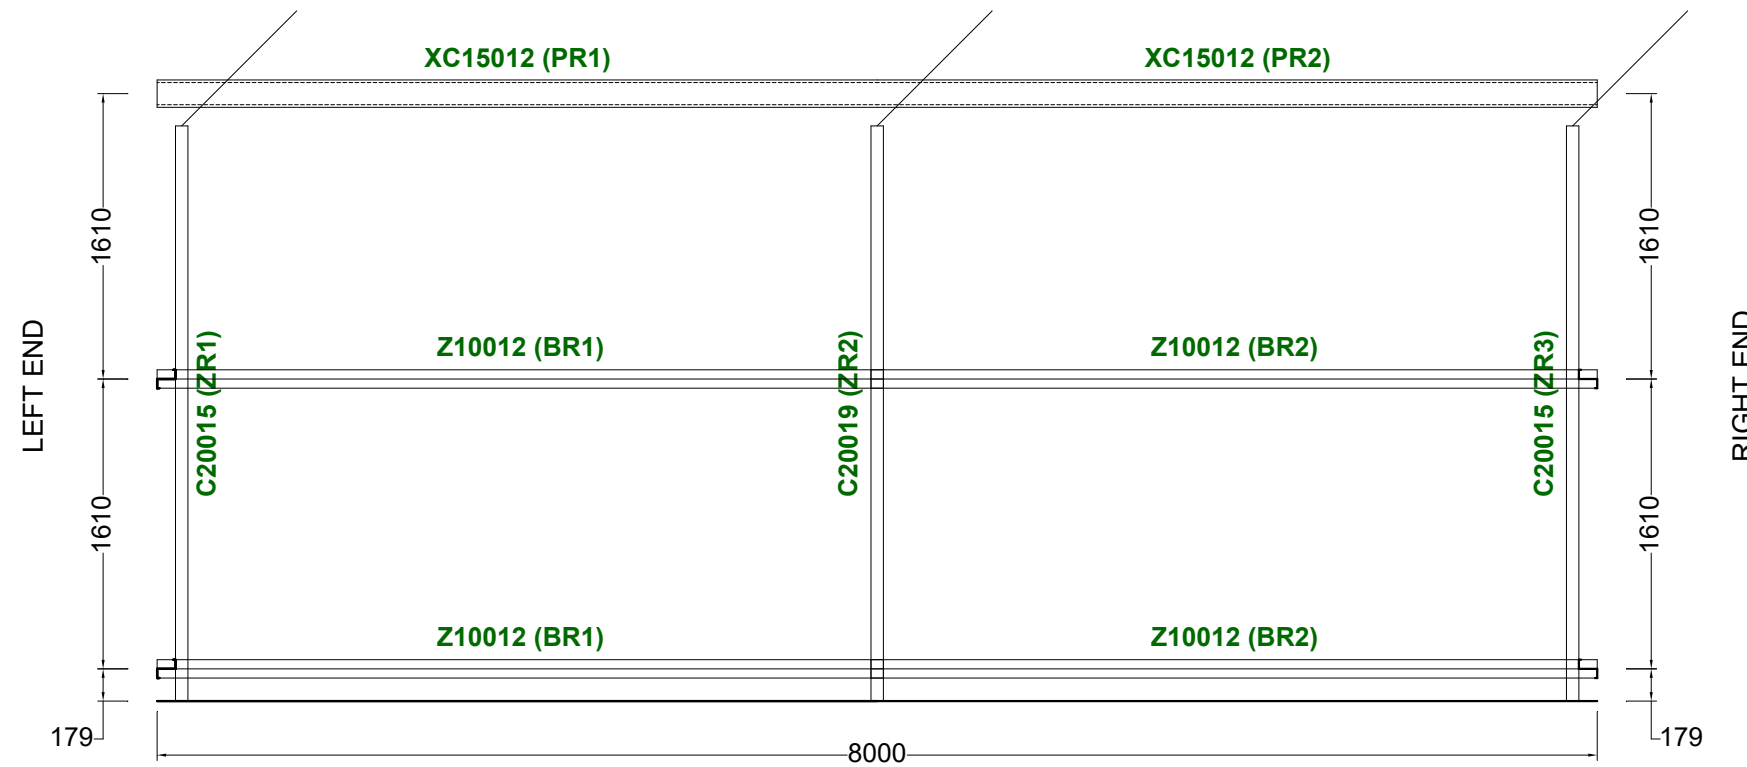

Revision	Date	Initial		
			Purchaser Name: Neil Howland	
			Site Address: 844 Castlereagh Hwy Menah NSW 2850 Australia	
			Drawing # TMUD223004 - 11	Print Date: 5/08/2022


Purlin and Girt Plan

NOT TO SCALE

Page 4 of 5  
©Copyright Steelx IP Pty Ltd


Seller: THE Shed Company Mudgee  
Name: S & K Lincoln Pty Ltd  
Phone: (02) 6372 7755  
Fax: (02) 6372 7700  
Email: [mudgeeadmin@theshedcompany.com.au](mailto:mudgeeadmin@theshedcompany.com.au)


Apex Engineering Group PTY LTD  
ACN 632 588 562  
MIE Aust. (Registered NER Structural) 5276680  
QLD : RPEQ No. 24223; TAS : 185770492; VIC : PE0003848; N.T : 303557ES;  
Practising Professional Structural & Civil Engineers

Signature:  John Ronaldson  
Date: 05/08/22

LEFT LEANTO ELEVATION

Notes:  
Brackets are not shown. Refer to Specification Details for more information. Opening members not labeled.

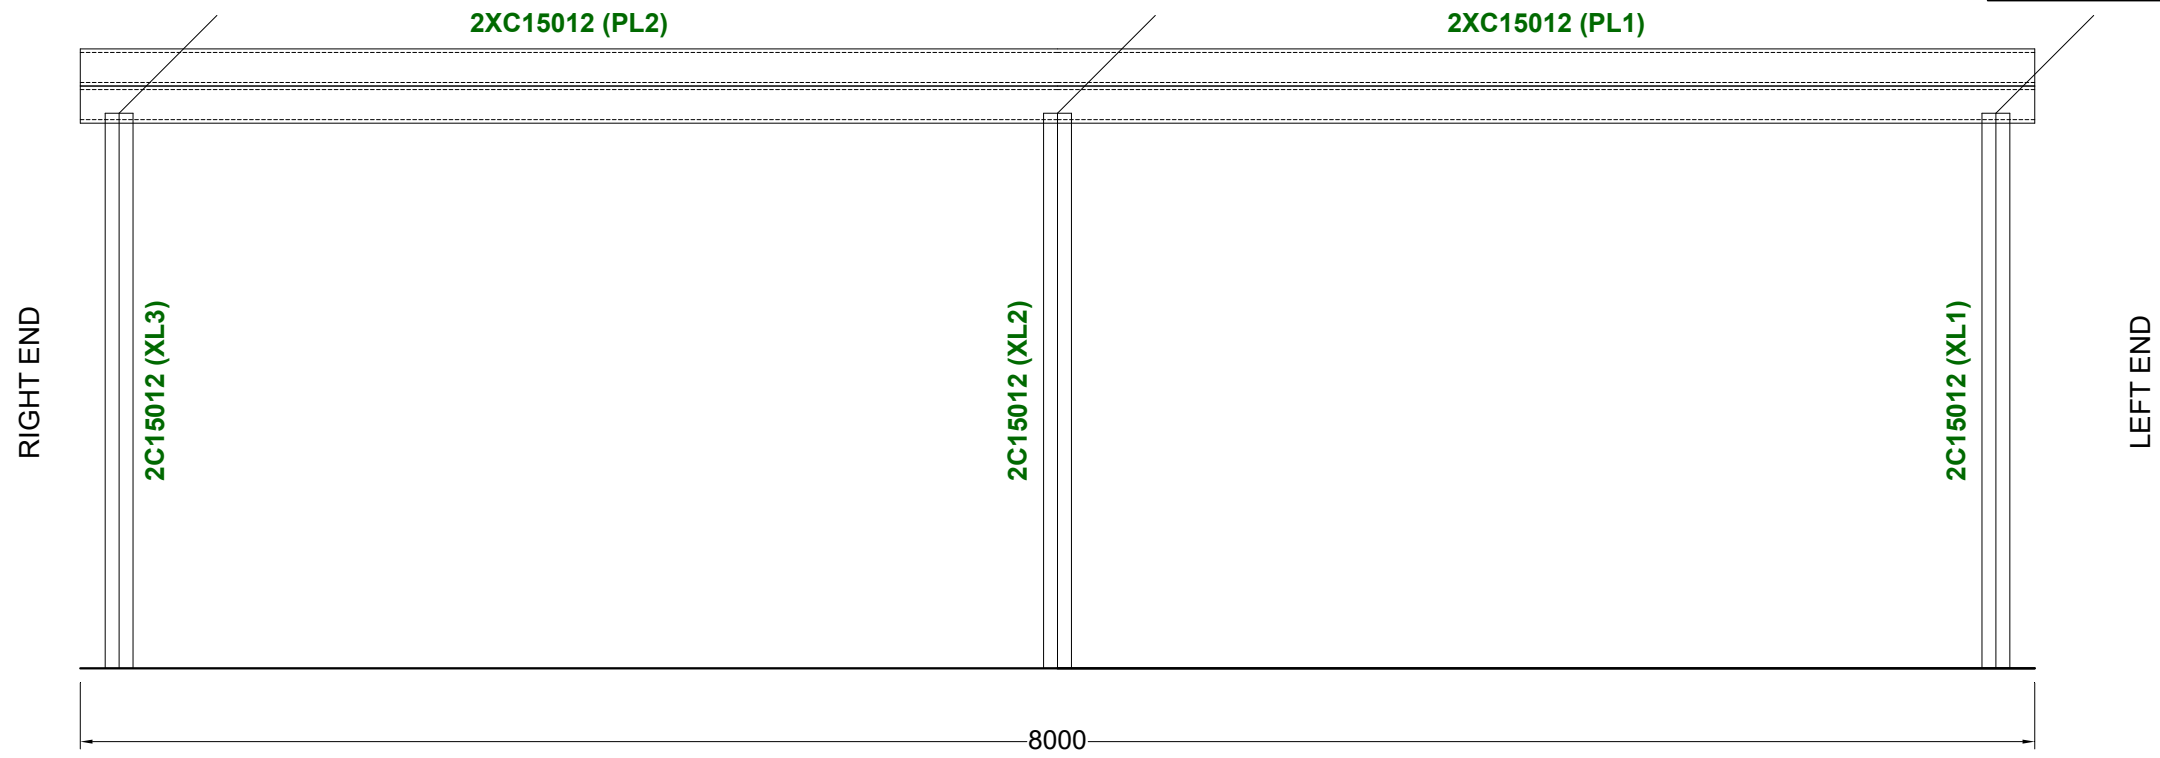

Revision	Date	Initial	Purchaser Name: Neil Howland		Purlin and Girt Plan  NOT TO SCALE Page 5 of 5 ©Copyright Steelx IP Pty Ltd	Seller: THE Shed Company Mudgee Name: S & K Lincoln Pty Ltd Phone: (02) 6372 7755 Fax: (02) 6372 7700 Email: mudgeadmin@theshedcompany.com.au	Apex Engineering Group PTY LTD ACN 632 588 562 MIE Aust. (Registered NER Structural) 5276680 QLD : RPEQ No. 24223; TAS : 185770492; VIC : PE0003848; N.T : 303557ES; Practising Professional Structural & Civil Engineers  Signature:  John Ronaldson Date: 05/08/22
			Site Address: 844 Castlereagh Hwy Menah NSW 2850 Australia				
			Drawing # TMUD223004 - 11	Print Date: 5/08/2022			