




0 Inspection openings.  
 — Steam/Water.  
 — Water.  
 — Sewer.

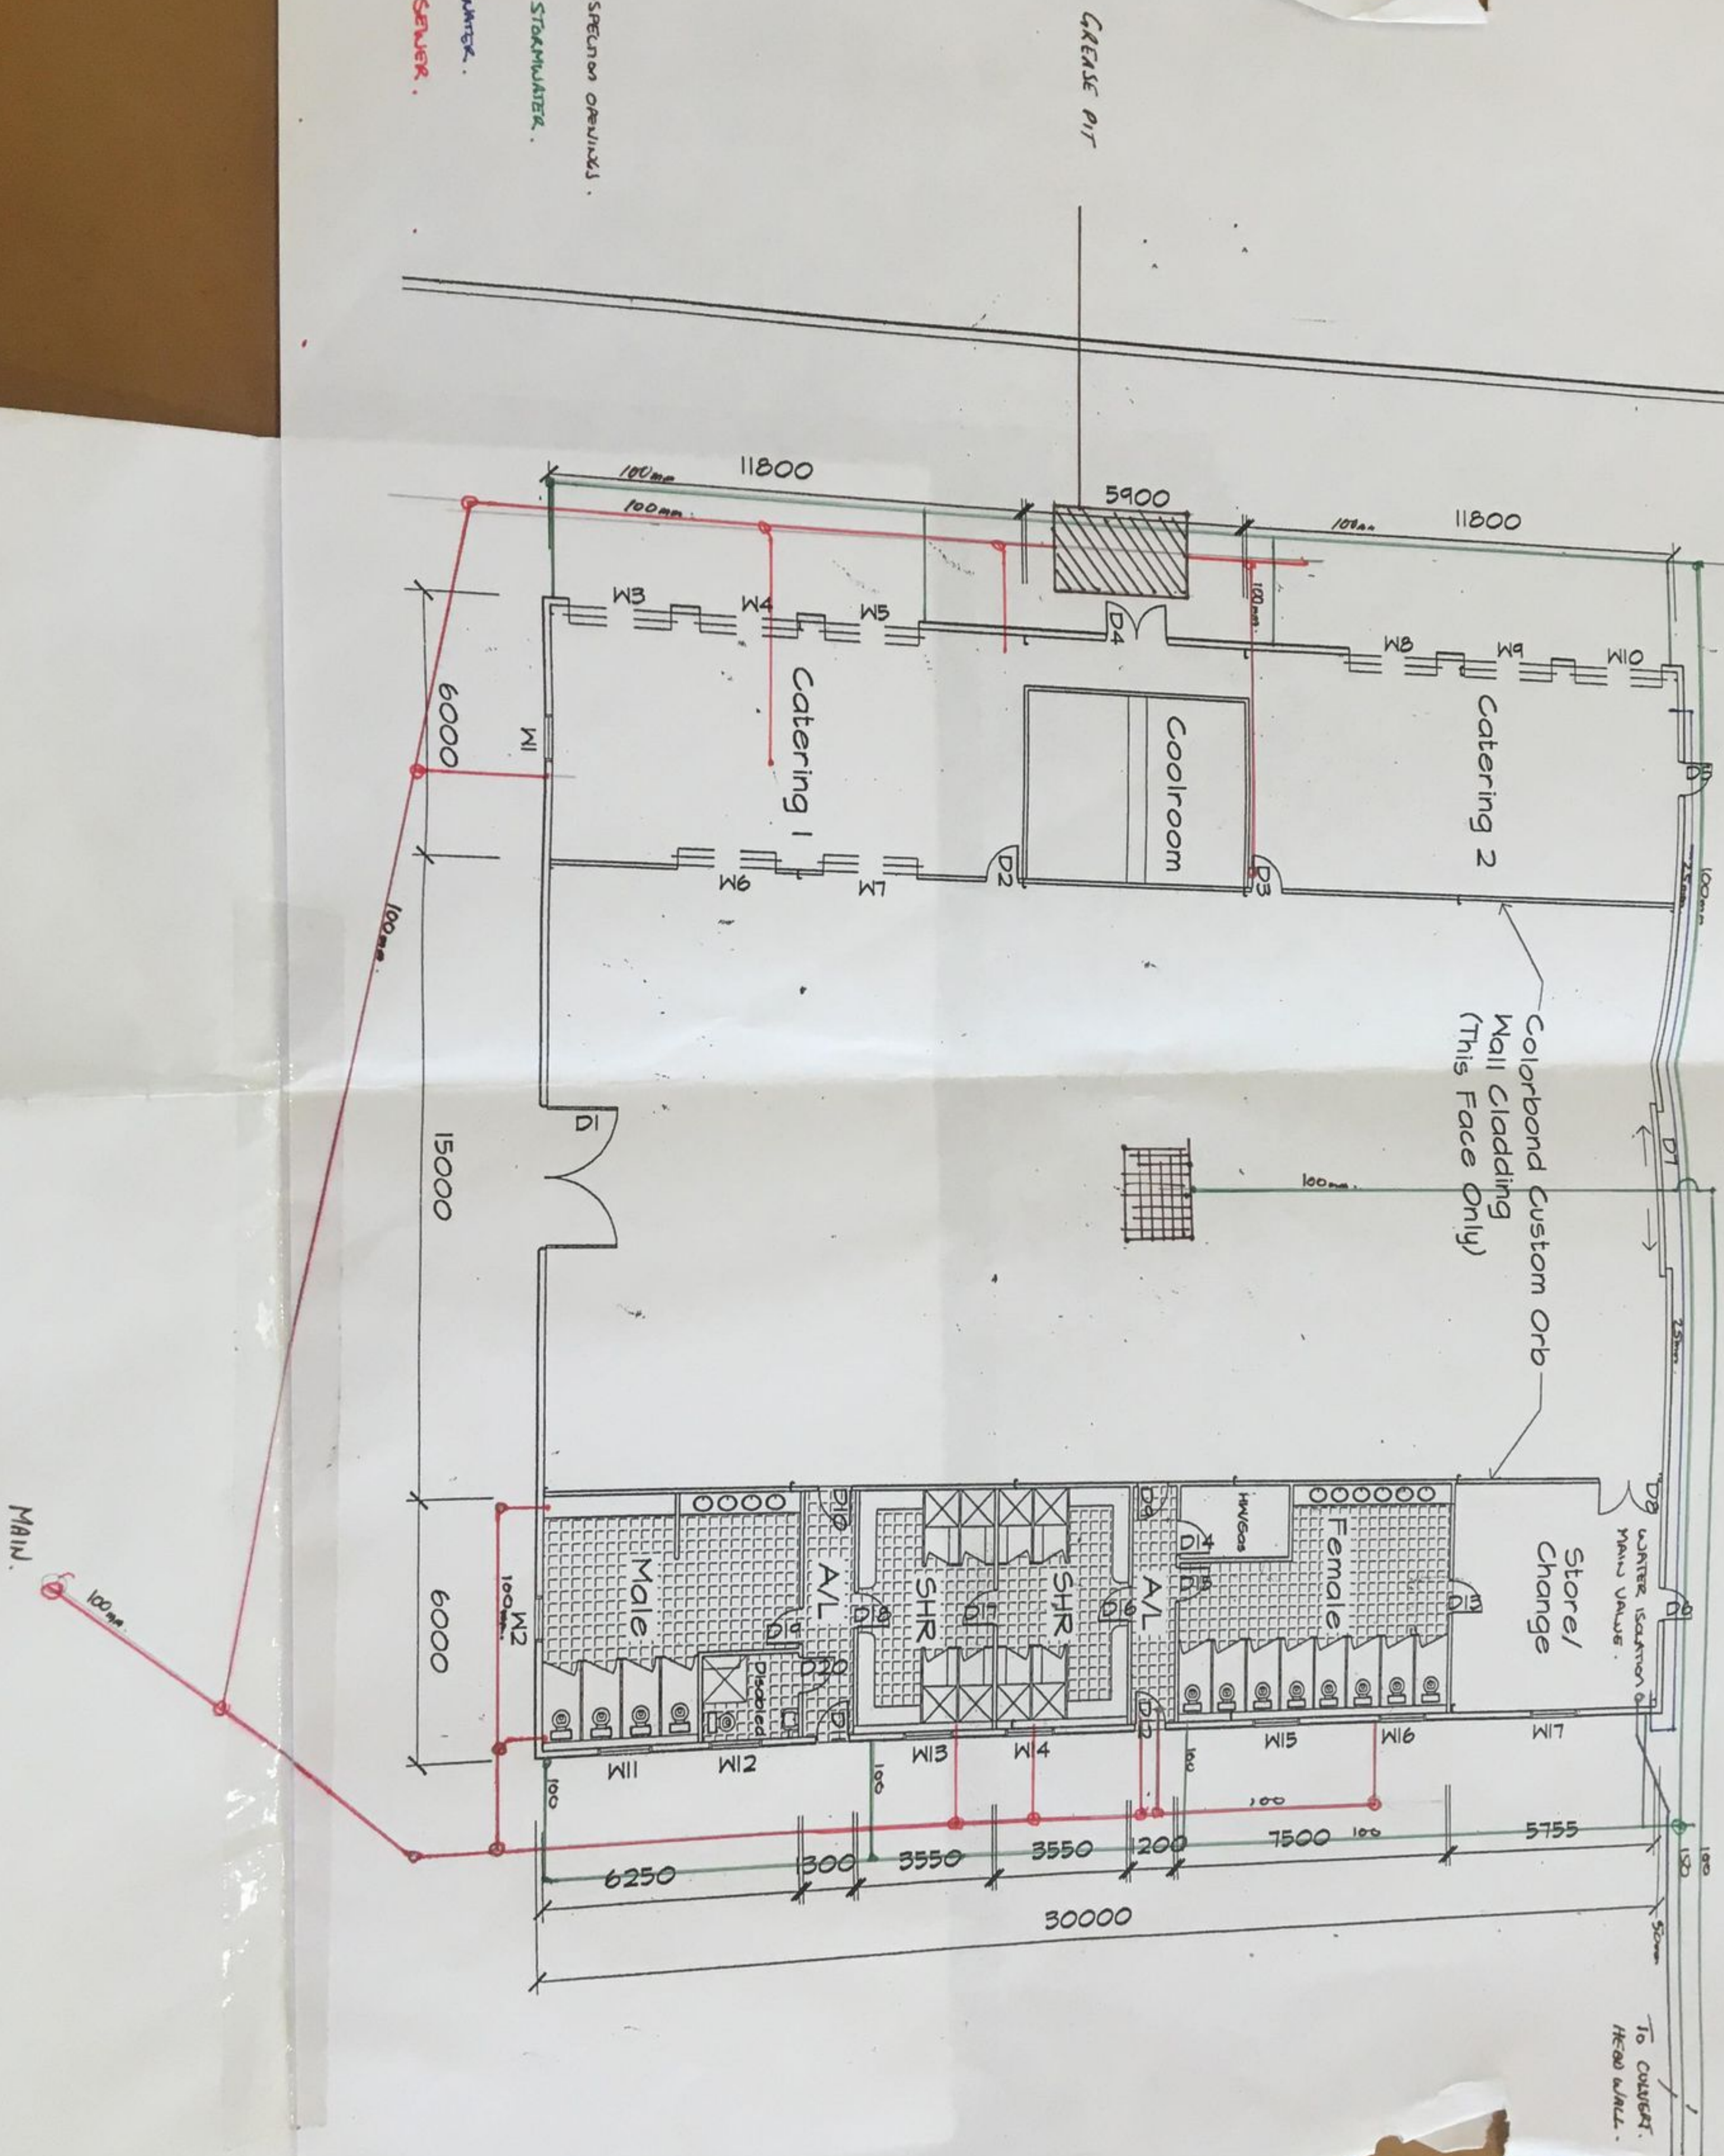

GREASE PIT

Colorbond Custom Orb Wall Cladding (This Face Only)

Store/Change

Female

SHR

SHR

Male

Coolroom

Catering 2

Catering 1

MAIN

TO OUTLET HEAD WALL.

Colorbond Custom Orb  
Wall Cladding (Mist Green)

35° Roof Pitch

15° Roof Pitch

1500  
1000  
3000  
6100

6000 15000 6000

**EAST ELEVATION**

Scale 1:200

Colorbond Custom Orb  
Roof Cladding (Wheat)

Colorbond Shearline Gutters  
3 Spreader Pipes

2000

Colorbond Custom Orb  
Wall Cladding (Mist Green)

**NORTH ELEVATION**

Scale 1:200

Colorbond Custom Orb  
Wall Cladding (Mist Green)

1800 x 1800  
Roof Feature  
to Suit

Colorbond Custom Orb  
Roof Cladding (Wheat)

2100

Colorbond Shearline Gutters  
5/100 x 75  
Colorbond Downpipes

**WEST ELEVATION**

Scale 1:200

**SOUTH ELEVATION**

Scale 1:200

**G D D S**  
**Giselle Denley Drafting Services**  
 Shop 3 Martimer Center PO Box 182 PTY LTD  
 Martimer Street MUDGEE NSW 2850  
 \* Structural Drafting Phone: (02) 6372 1888  
 \* Shop Detailing Fax: (02) 6372 1688  
 \* Residential Plans Mobile: 0417 688 326  
 \* Mechanical Drafting Email: giselle@barnson.com.au

CLIENT: AUSTRALIAN RURAL EDUCATION CENTRE (AREC)  
 TITLE: PROPOSED PAVILLION  
 AREC SITE CASSILIS ROAD MUDGEE

SCALE: 1:200	FILE: 2198-A01	DWG No.	REV.
DRAWN: G. DENLEY	DATE: 29.11.01	2198-A02	A
CKD: S.Y.	DATE: 3.12.01		