


LEFT END ELEVATION

Notes:  
Brackets are not shown. Refer to Specification Details for more information. Opening members not labeled.

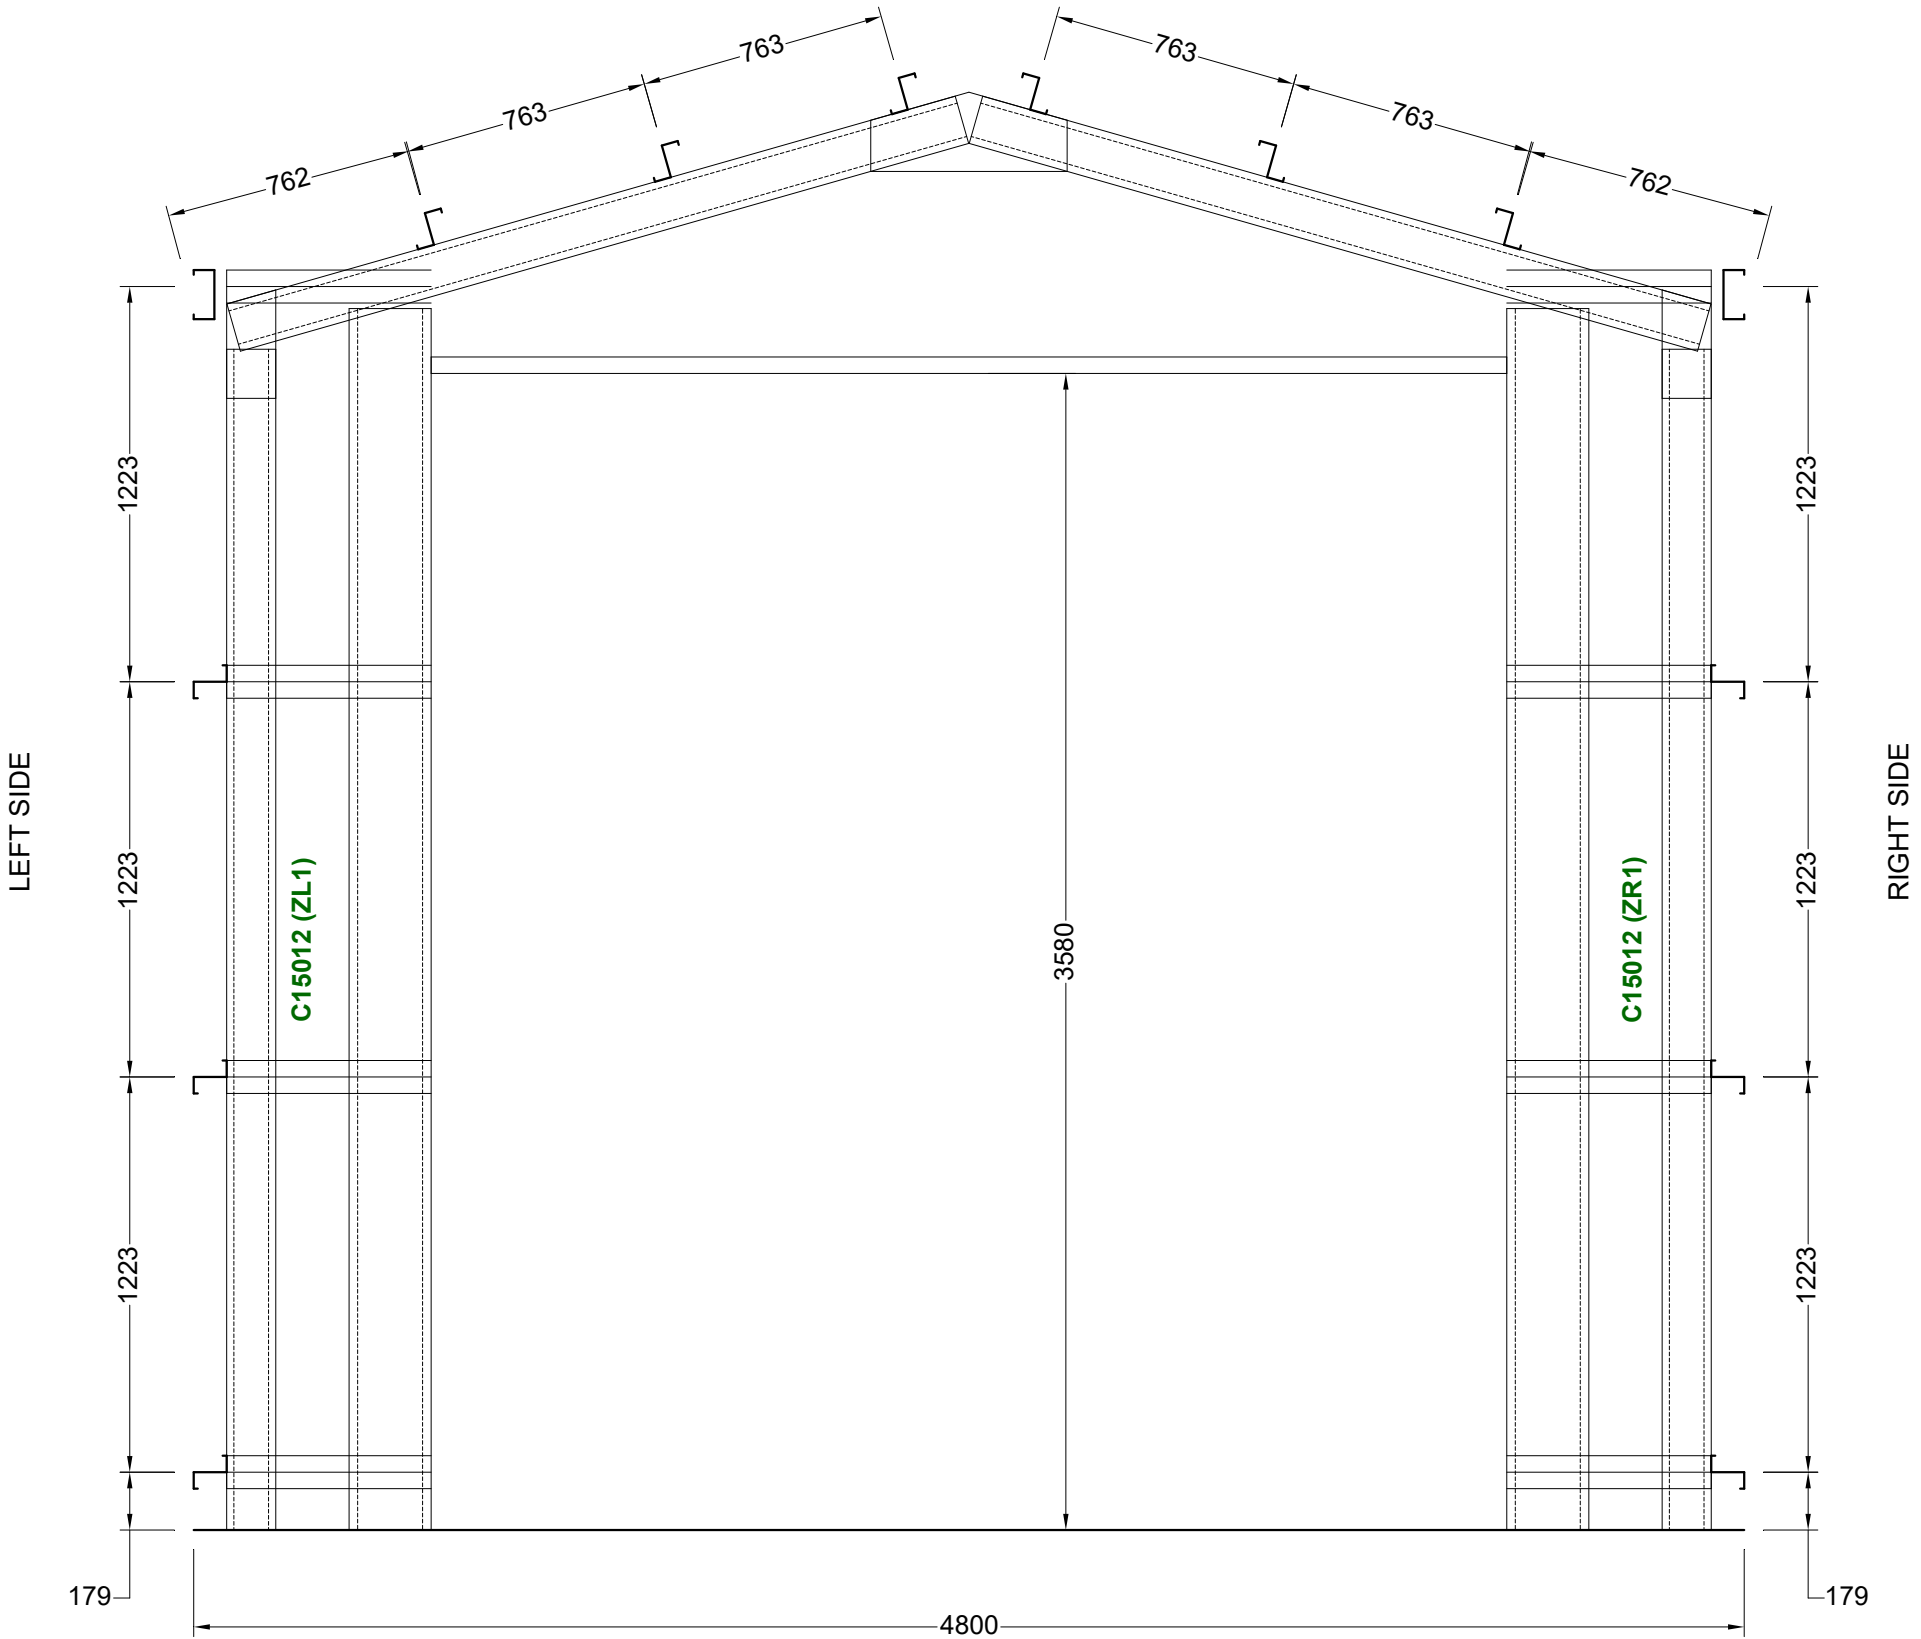

Revision	Date	Initial

Purchaser Name: John Guest

Site Address: 27 Short St Mudgee NSW 2850 Australia

Drawing # TMUD223016 - 11

Print Date: 6/10/2022

Purlin and Girt Plan

NOT TO SCALE

Page 2 of 4

©Copyright Steelx IP Pty Ltd

Seller: THE Shed Company Mudgee


Name: S & K Lincoln Pty Ltd

Phone: (02) 6372 7755

Fax: (02) 6372 7700

Email: mudgeeadmin@theshedcompany.com.au


Apex Engineering Group PTY LTD  
ACN 632 588 562  
MIE Aust. (Registered NER Structural) 5276680  
QLD : RPEQ No. 24223; TAS : 185770492; VIC : PE0003848; N.T : 303557ES;  
Practising Professional Structural & Civil Engineers

Signature:  John Ronaldson

Date: 06/10/22

# RIGHT END ELEVATION

Notes:  
 Brackets are not shown. Refer to Specification Details for more information. Opening members not labeled.

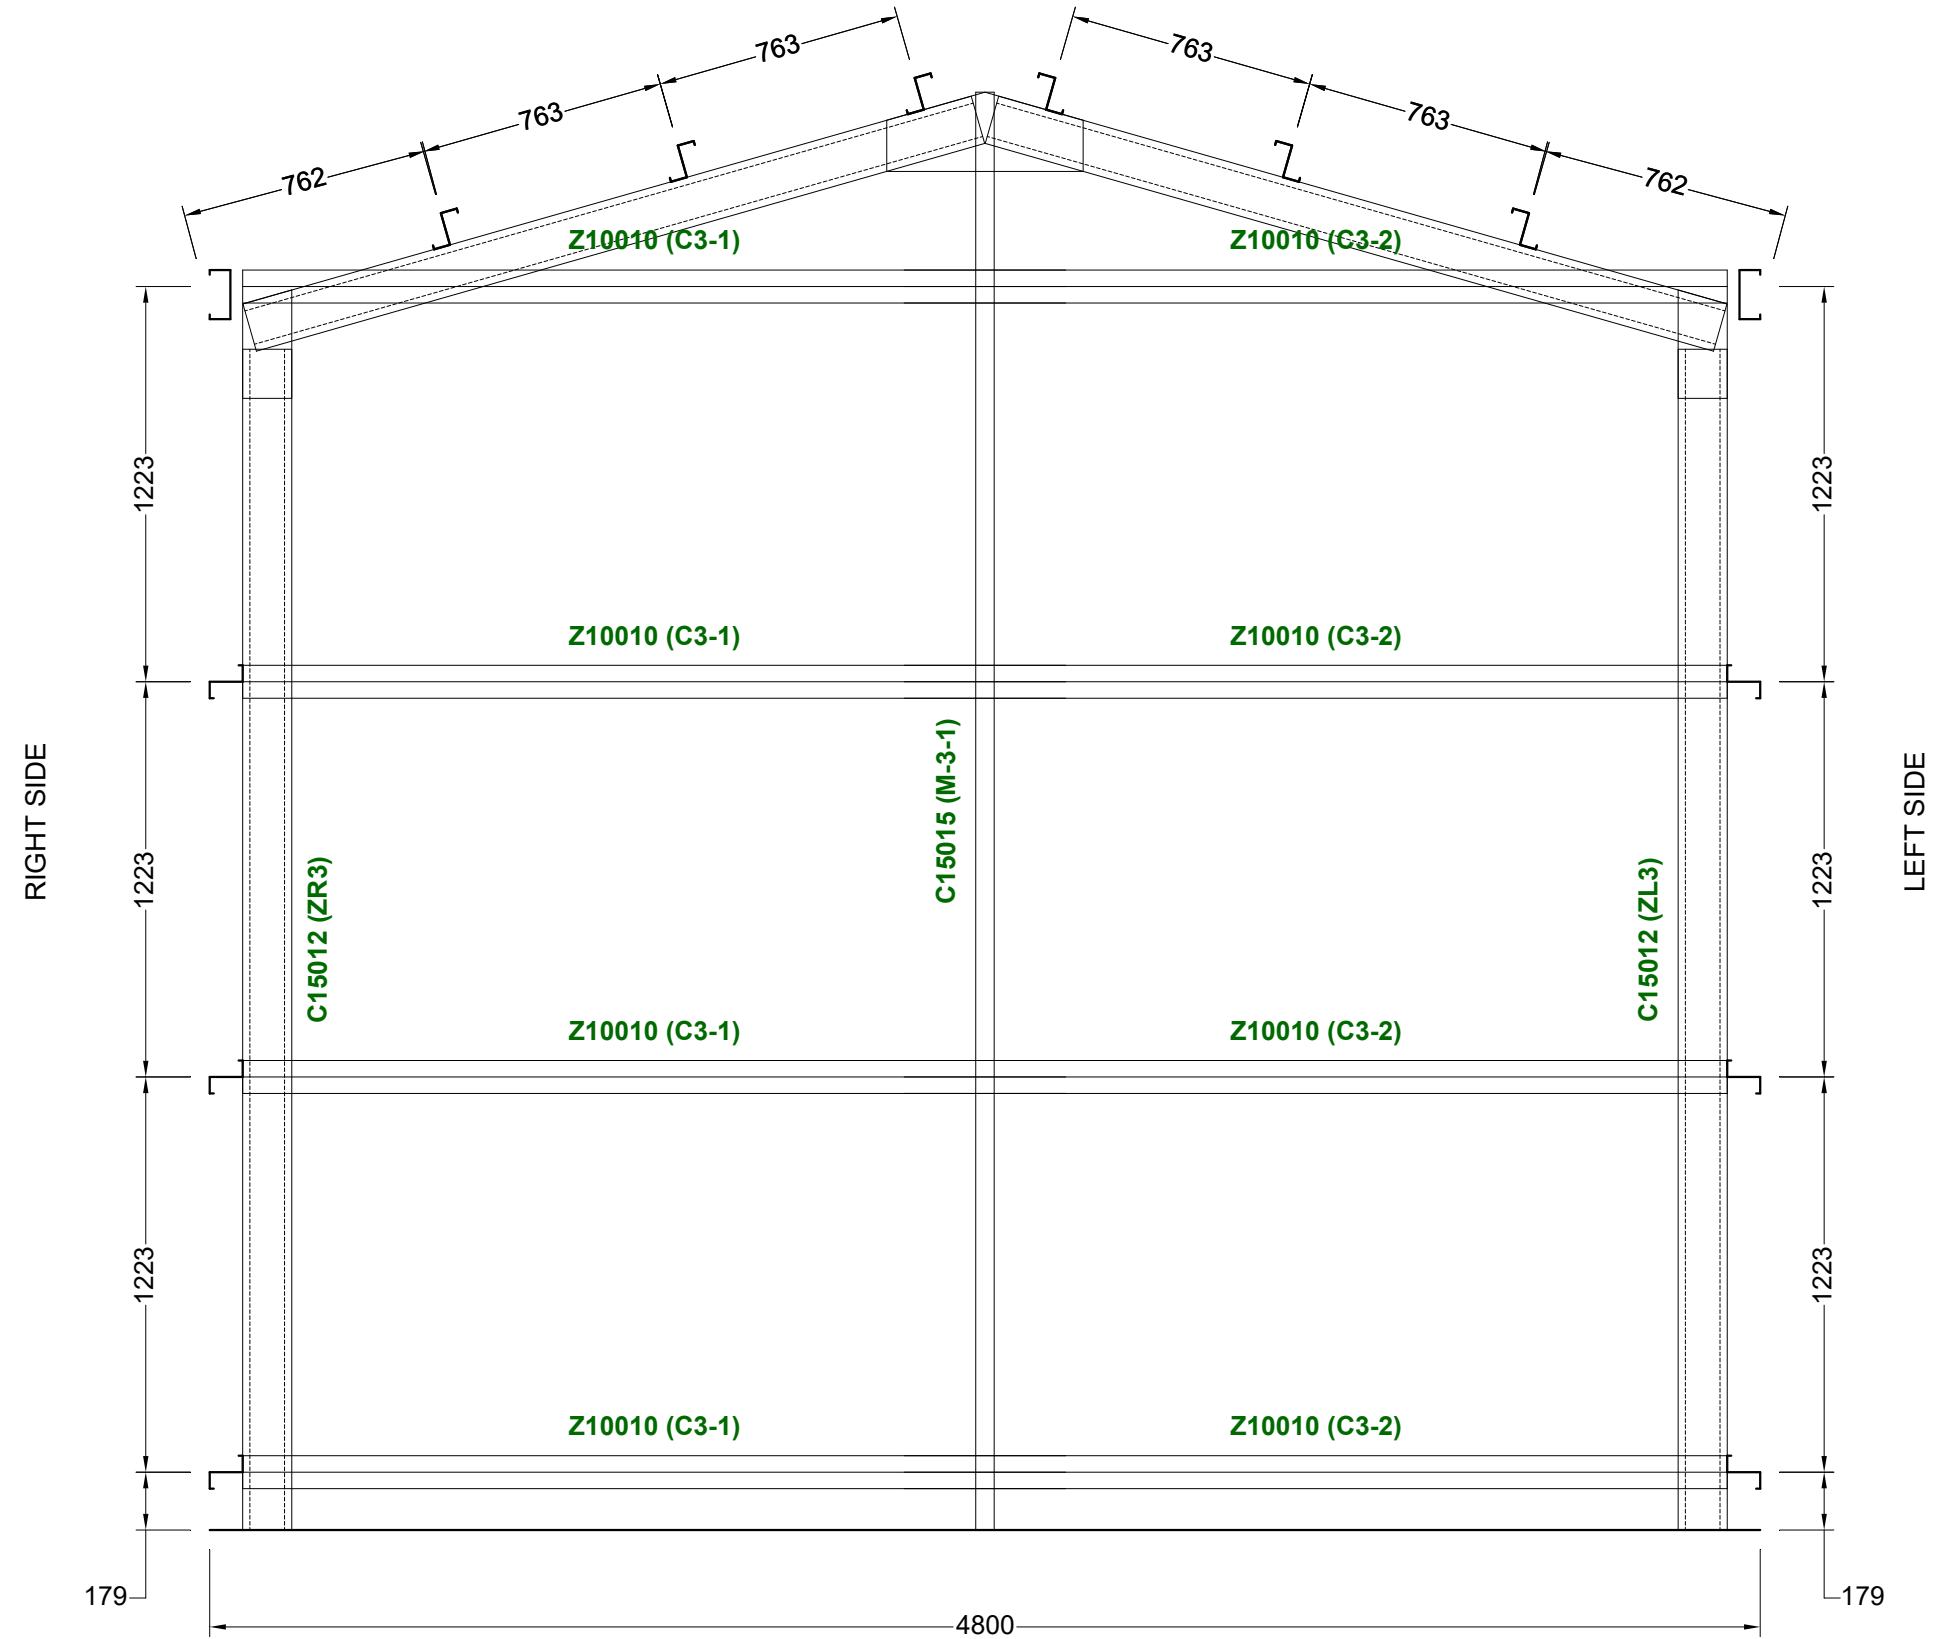

Revision	Date	Initial	Purchaser Name: John Guest	
			Site Address: 27 Short St Mudgee NSW 2850 Australia	
			Drawing # TMUD223016 - 11	Print Date: 6/10/2022

Purlin and Girt Plan


NOT TO SCALE

Page 3 of 4


©Copyright Steelx IP Pty Ltd

Seller: THE Shed Company Mudgee  
 Name: S & K Lincoln Pty Ltd  
 Phone: (02) 6372 7755  
 Fax: (02) 6372 7700  
 Email: mudgeadmin@theshedcompany.com.au

Apex Engineering Group PTY LTD  
 ACN 632 588 562  
 MIE Aust. (Registered NER Structural) 5276680  
 QLD : RPEQ No. 24223; TAS : 185770492; VIC : PE0003848; N.T : 303557ES;  
 Practising Professional Structural & Civil Engineers

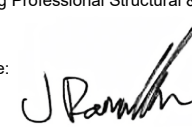
Signature:  John Ronaldson  
 Date: 06/10/22

**LEFT ELEVATION**

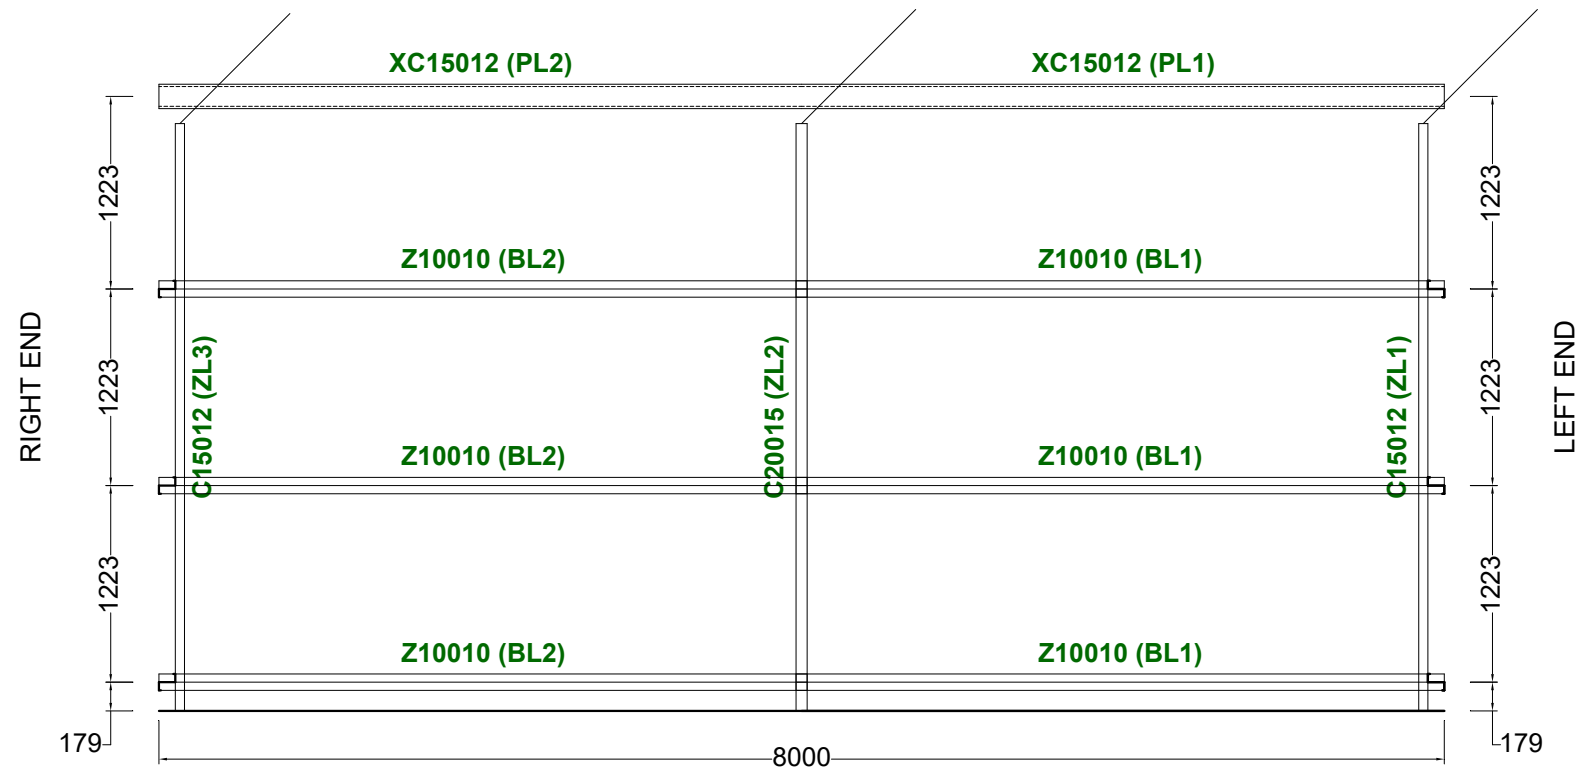

Notes:  
Brackets are not shown. Refer to Specification Details for more information. Opening members not labeled.

**RIGHT ELEVATION**

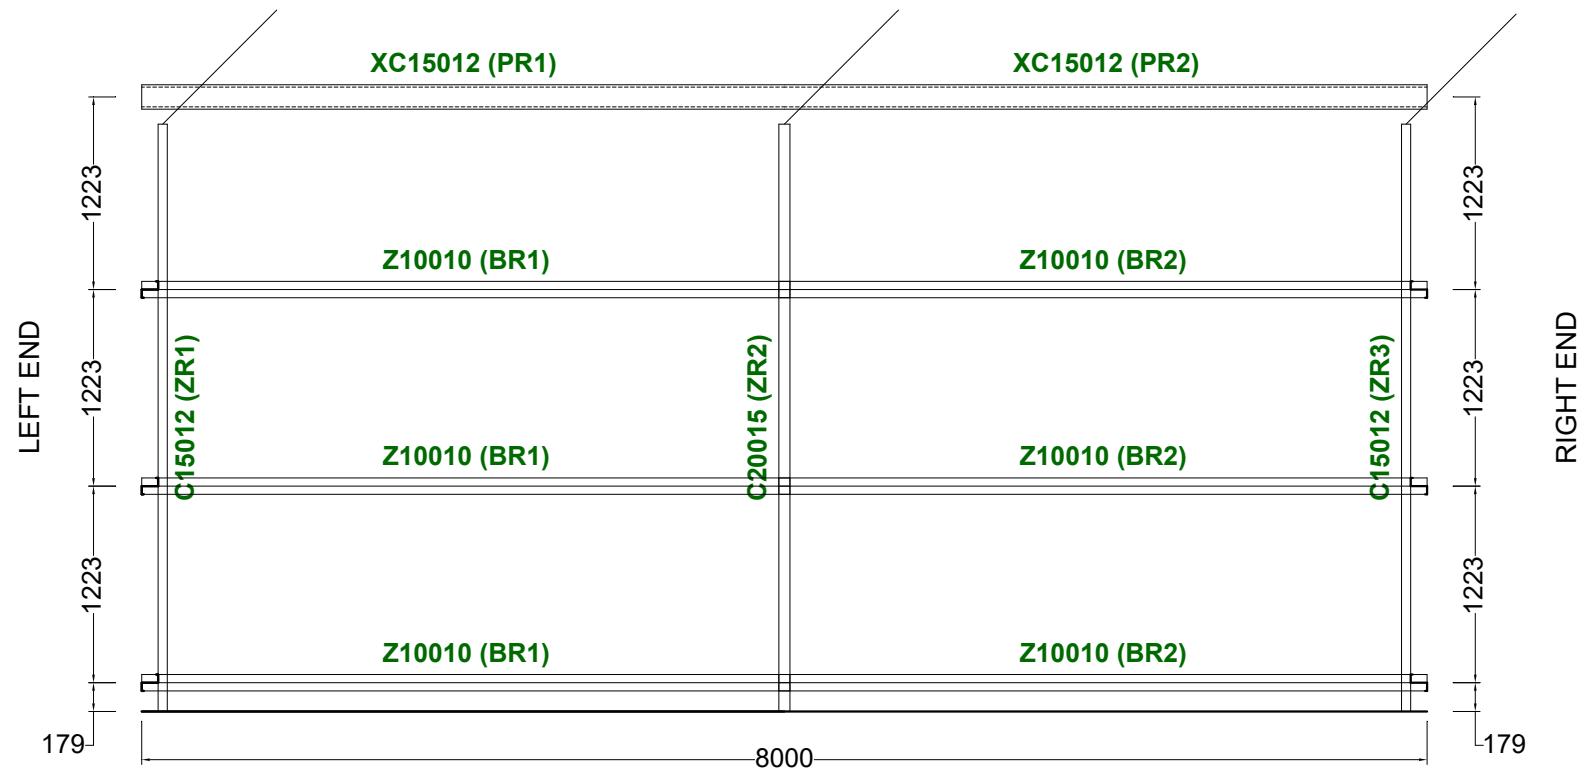

Revision	Date	Initial	Purchaser Name: John Guest	
			Site Address: 27 Short St Mudgee NSW 2850 Australia	
			Drawing # TMUD223016 - 11	Print Date: 6/10/2022

**Purlin and Girt Plan**


NOT TO SCALE

Page 4 of 4

©Copyright Steelx IP Pty Ltd

Seller: THE Shed Company Mudgee  
 Name: S & K Lincoln Pty Ltd  
 Phone: (02) 6372 7755  
 Fax: (02) 6372 7700  
 Email: mudgeeadmin@theshedcompany.com.au

Apex Engineering Group PTY LTD  
 ACN 632 588 562  
 MIE Aust. (Registered NER Structural) 5276680  
 QLD : RPEQ No. 24223; TAS : 185770492; VIC : PE0003848; N.T : 303557ES;  
 Practising Professional Structural & Civil Engineers

Signature:  John Ronaldson  
 Date: 06/10/22