



BAY 3 RIGHT END DIVIDING WALL ELEVATION


Notes:
Brackets are not shown. Refer to Specification Details for more information. Opening members not labeled.

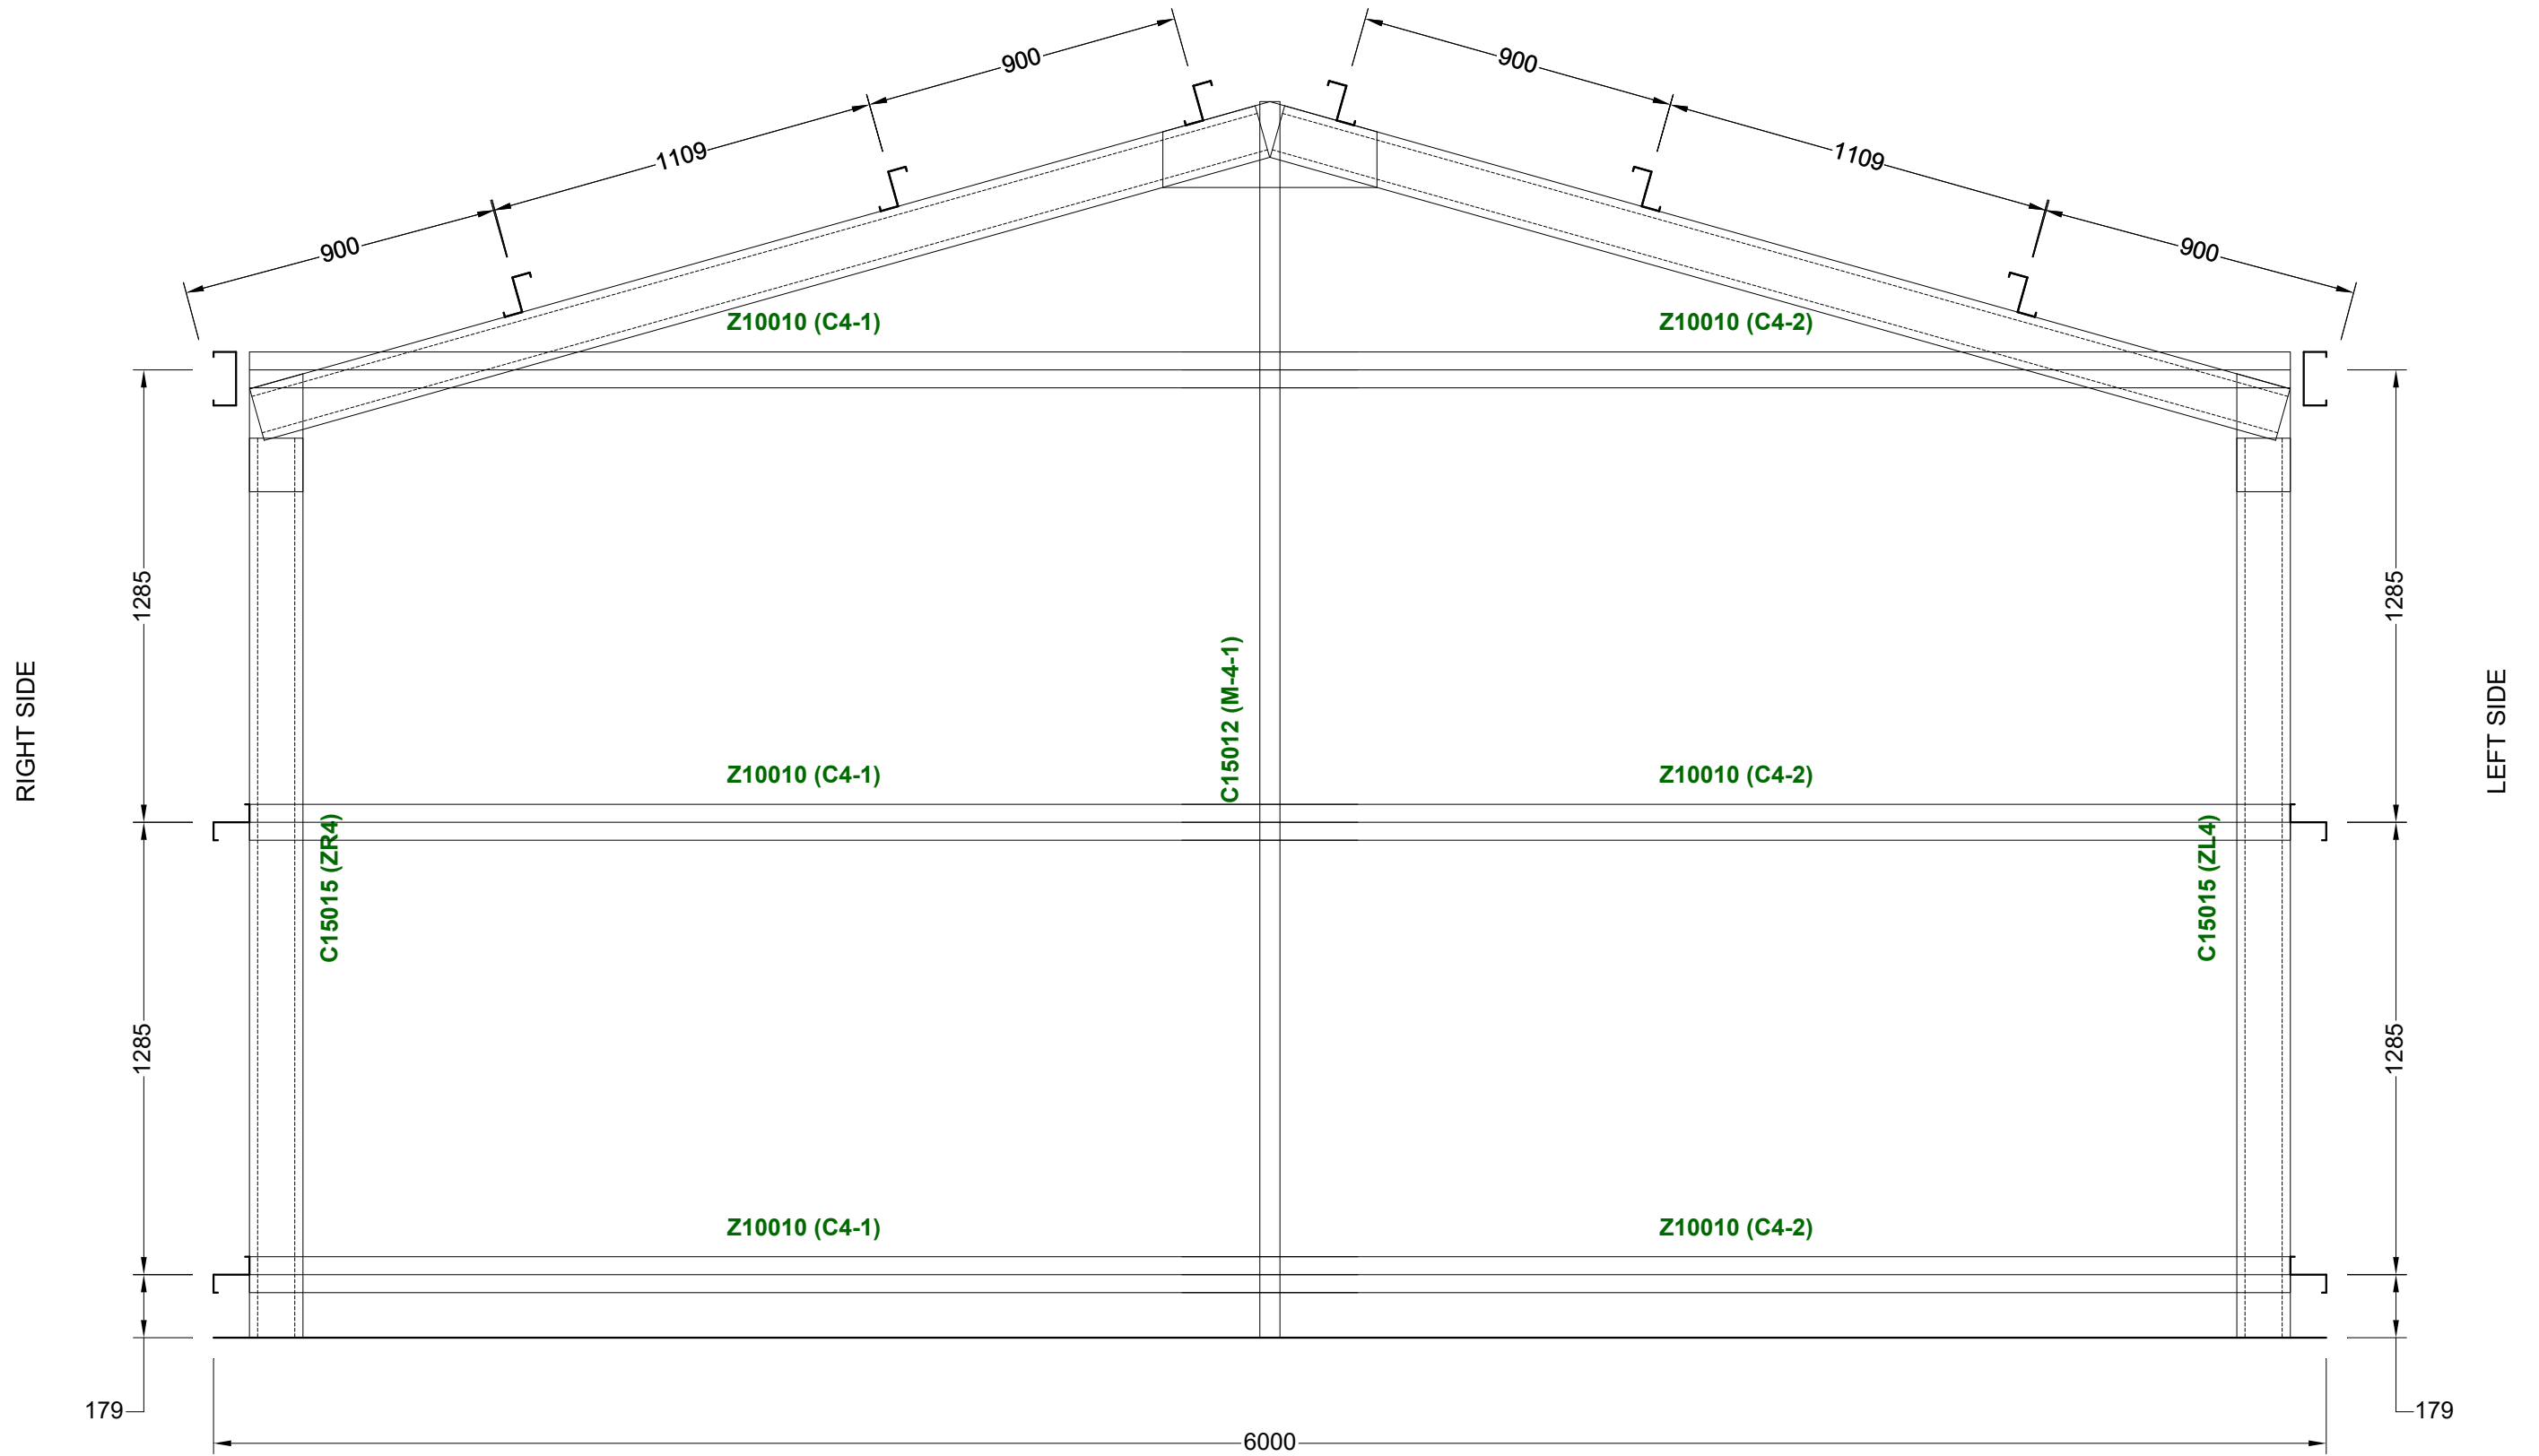

Revision	Date	Initial	Purchaser Name: Matt Walsh		Purlin and Girt Plan NOT TO SCALE Page 2 of 5 ©Copyright Steelx IP Pty Ltd	Seller: THE Shed Company Mudgee		Apex Engineering Group PTY LTD ACN 632 588 562 MIE Aust. (Registered NER Structural) 5276680 QLD : RPEQ No. 24223; TAS : 185770492; VIC : PE0003848; N.T : 303557ES; Practising Professional Structural & Civil Engineers	
			Site Address: 11 George St Kandos NSW 2848 Australia			Name: S & K Lincoln Pty Ltd			Signature:  John Ronaldson Date: 26/10/22
			Drawing # TMUD223019 - 11	Print Date: 26/10/2022		Phone: (02) 6372 7755			
						Fax: (02) 6372 7700			
					Email: mudgeeadmin@theshedcompany.com.au				

LEFT END ELEVATION

Notes:
 Brackets are not shown. Refer to Specification Details
 for more information. Opening members not labeled.

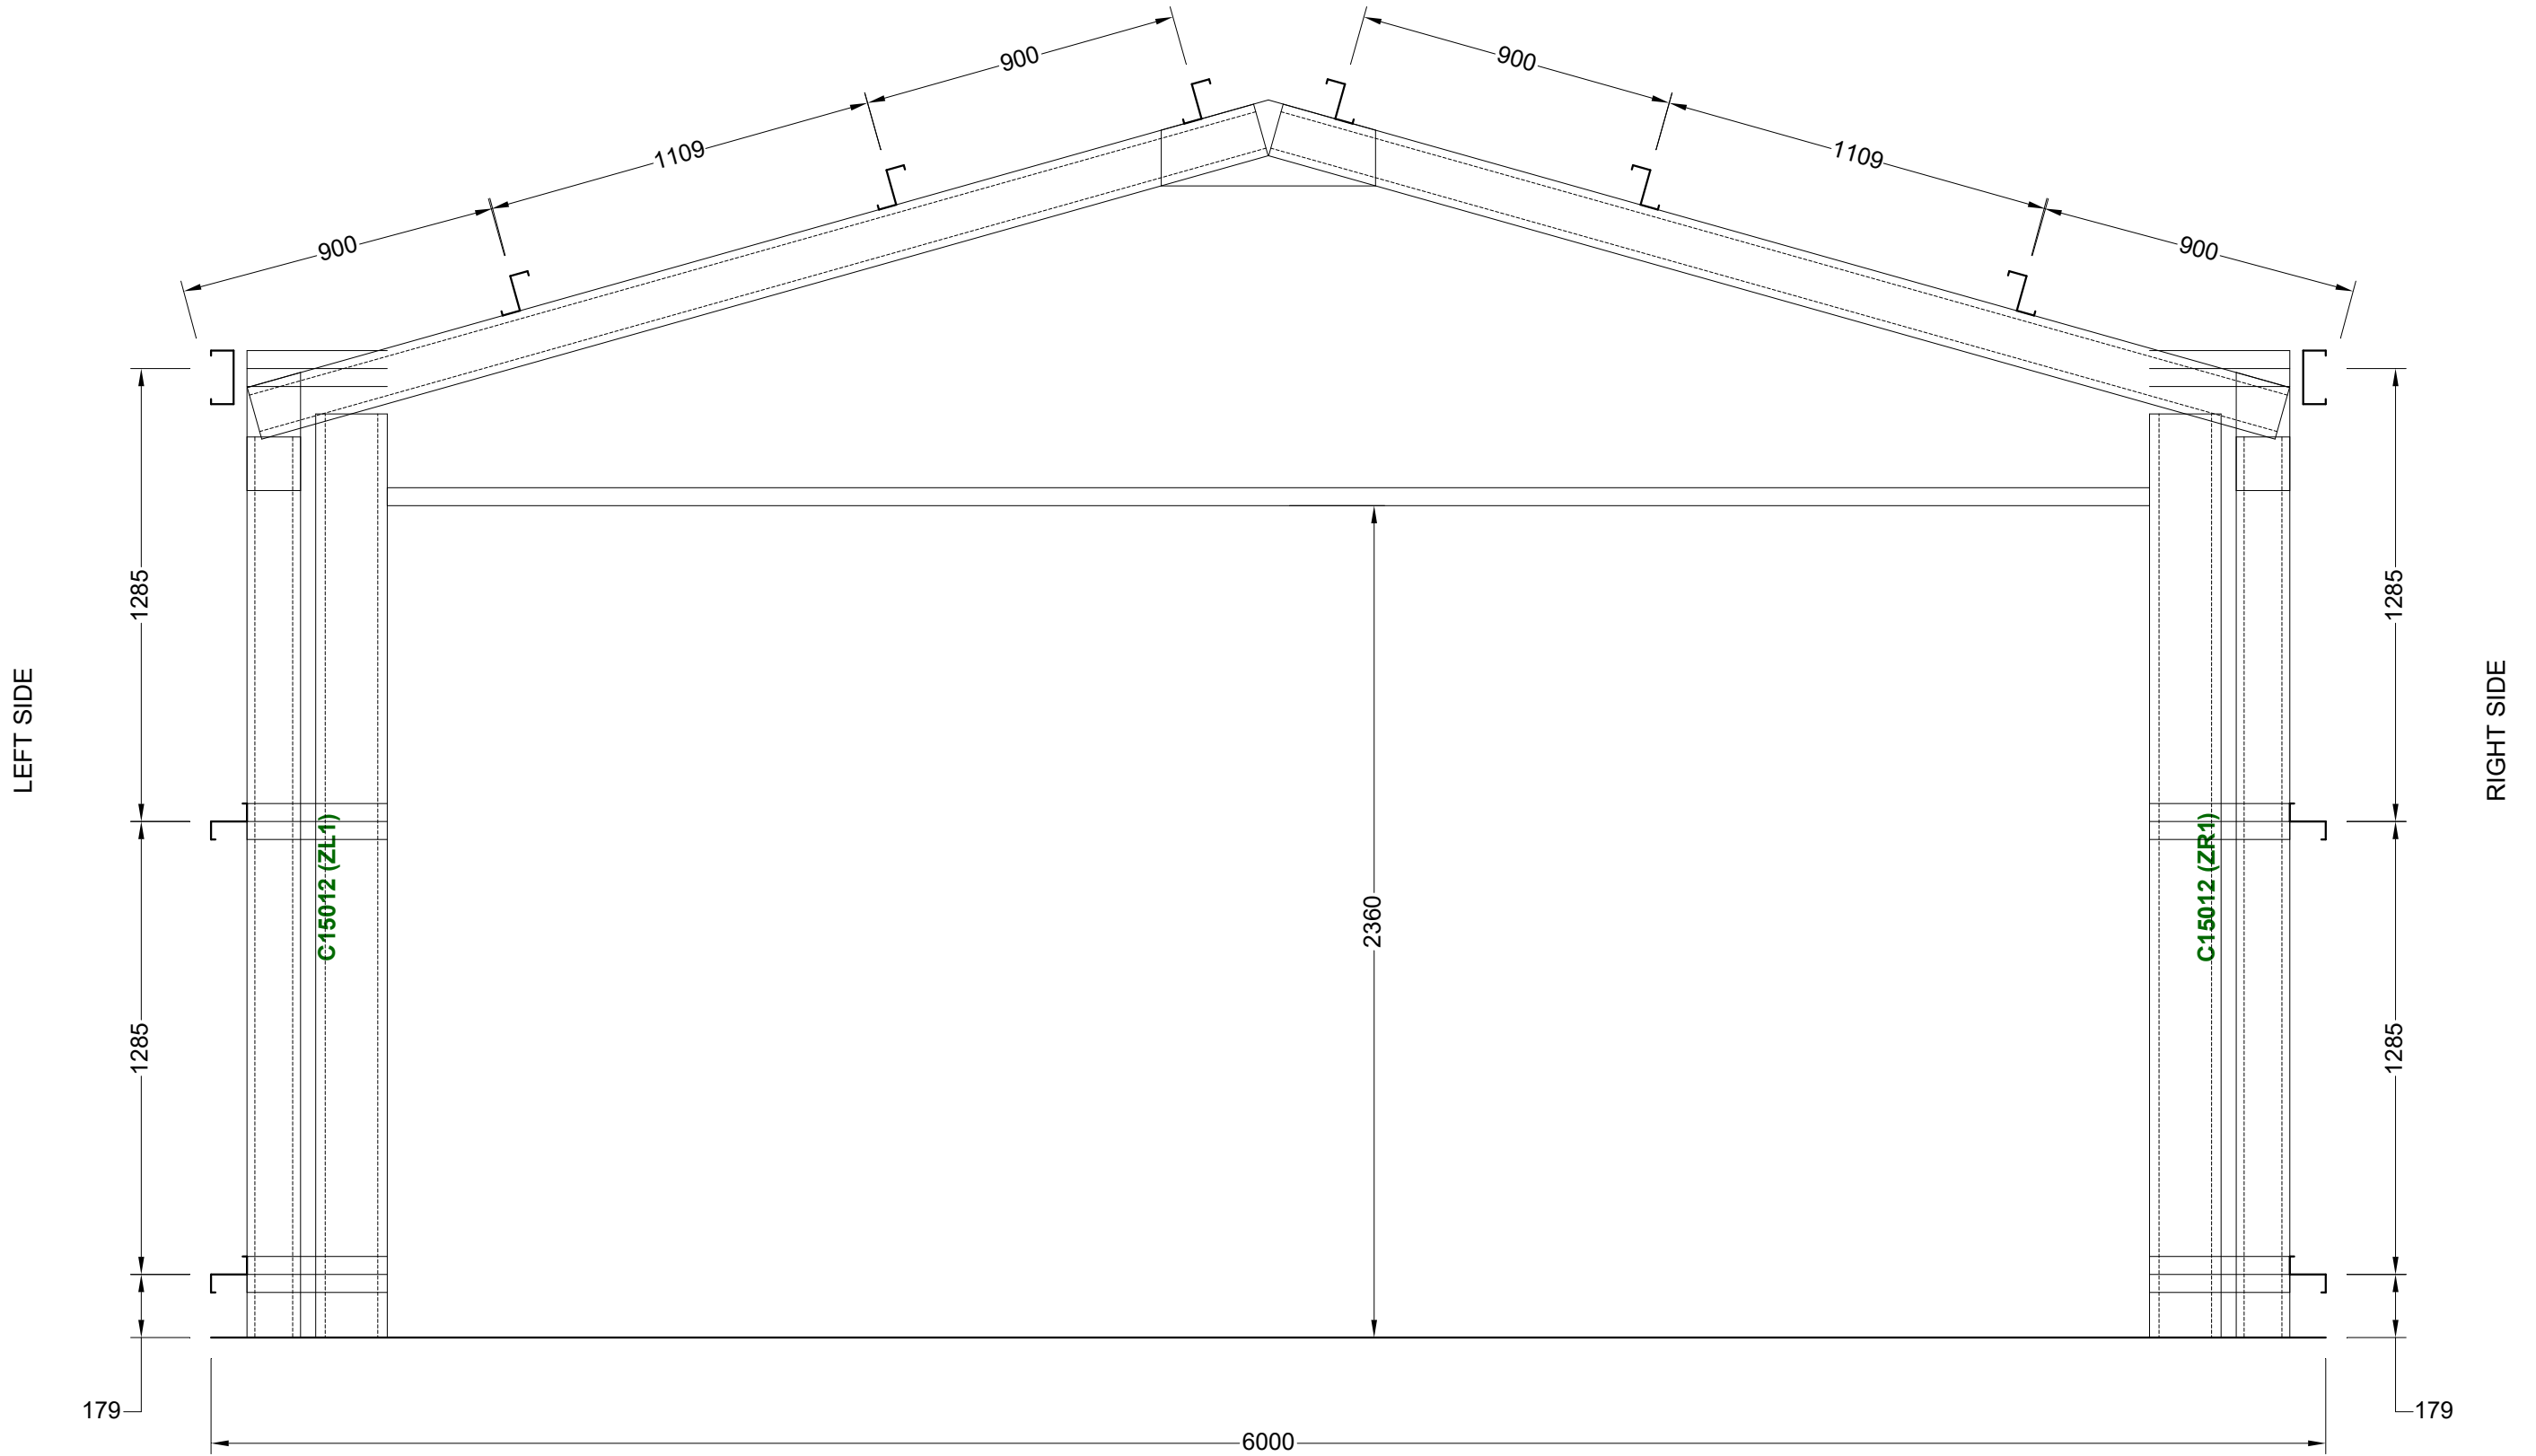

Revision	Date	Initial		
			Purchaser Name: Matt Walsh	
			Site Address: 11 George St Kandos NSW 2848 Australia	
			Drawing # TMUD223019 - 11	Print Date: 26/10/2022

Purlin and Girt Plan


NOT TO SCALE

Page 3 of 5

©Copyright Steelx IP Pty Ltd


Seller: THE Shed Company Mudgee
 Name: S & K Lincoln Pty Ltd
 Phone: (02) 6372 7755
 Fax: (02) 6372 7700
 Email: mudgeadmin@theshedcompany.com.au

Apex Engineering Group PTY LTD
 ACN 632 588 562
 MIE Aust. (Registered NER Structural) 5276680
 QLD : RPEQ No. 24223; TAS : 185770492; VIC : PE0003848; N.T : 303557ES;
 Practising Professional Structural & Civil Engineers

Signature:  John Ronaldson
 Date: 26/10/22

RIGHT END ELEVATION

Notes:
Brackets are not shown. Refer to Specification Details for more information. Opening members not labeled.

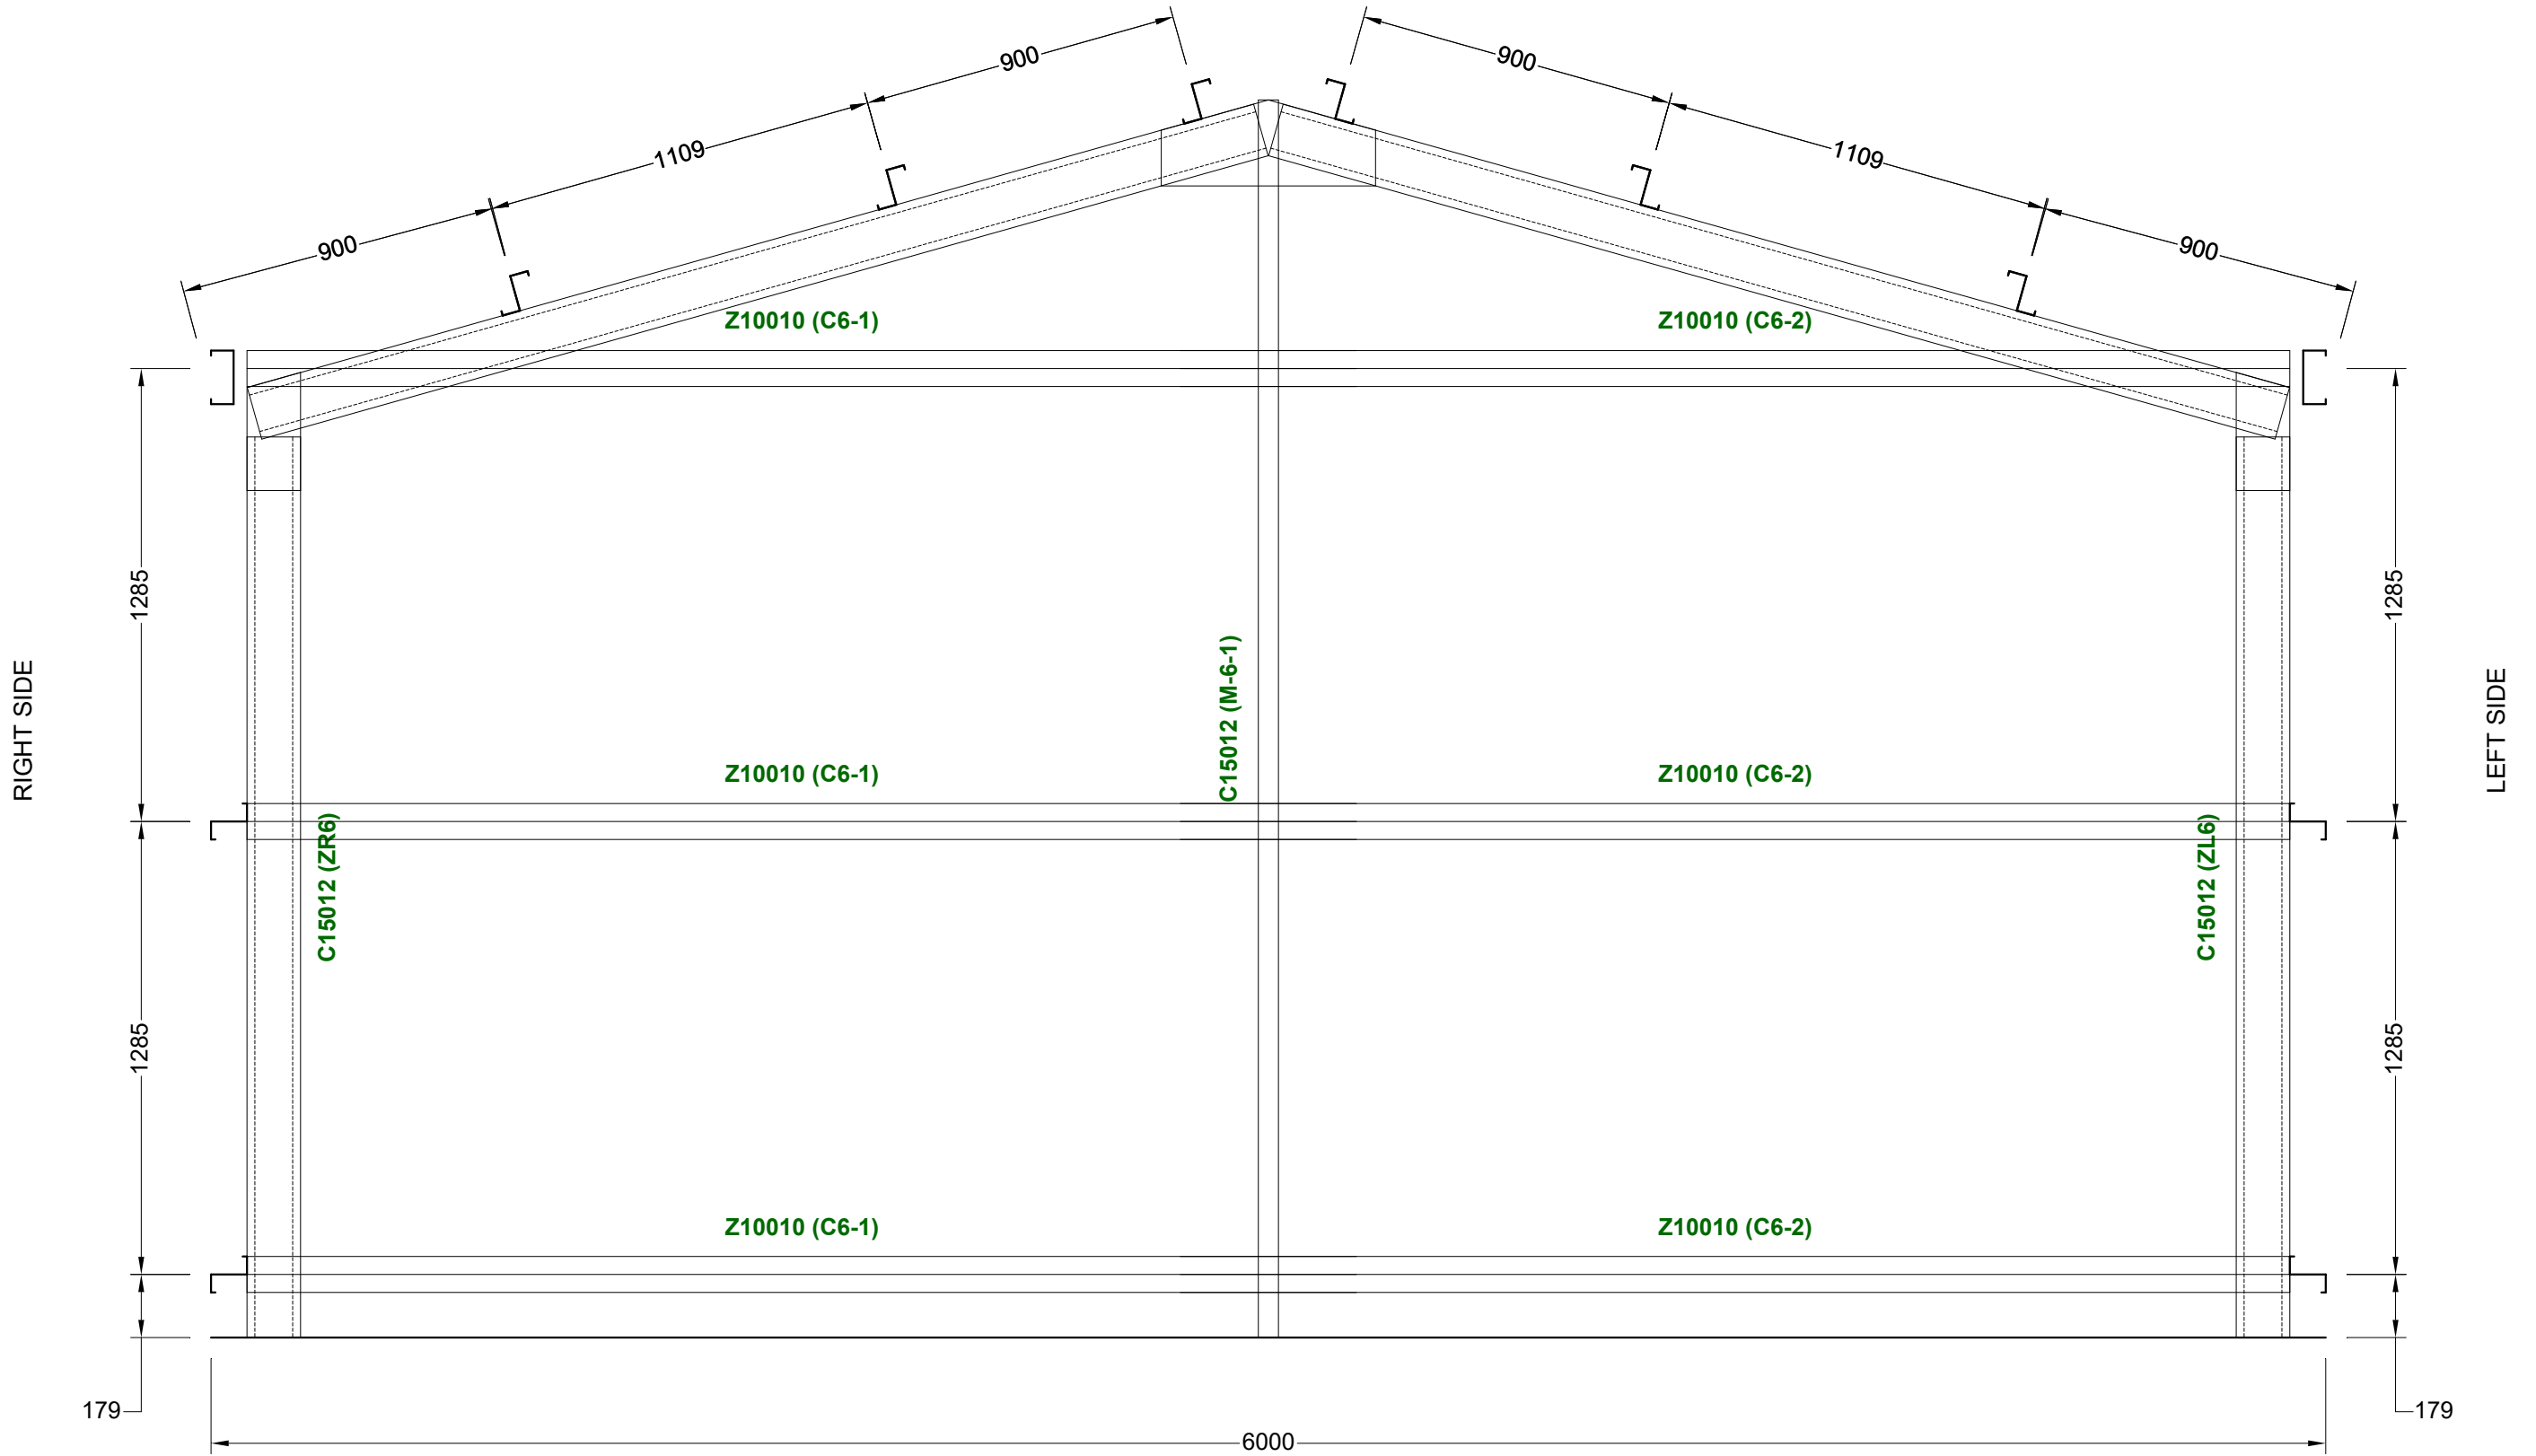

Revision	Date	Initial		
			Purchaser Name: Matt Walsh	
			Site Address: 11 George St Kandos NSW 2848 Australia	
			Drawing # TMUD223019 - 11	Print Date: 26/10/2022


Purlin and Girt Plan

NOT TO SCALE

Page 4 of 5
©Copyright Steelx IP Pty Ltd


Seller: THE Shed Company Mudgee
Name: S & K Lincoln Pty Ltd
Phone: (02) 6372 7755
Fax: (02) 6372 7700
Email: mudgeadmin@theshedcompany.com.au

Apex Engineering Group PTY LTD
ACN 632 588 562
MIE Aust. (Registered NER Structural) 5276680
QLD : RPEQ No. 24223; TAS : 185770492; VIC : PE0003848; N.T : 303557ES;
Practising Professional Structural & Civil Engineers


Signature:  John Ronaldson
Date: 26/10/22

Notes:
 Brackets are not shown. Refer to Specification Details
 for more information. Opening members not labeled.

LEFT ELEVATION

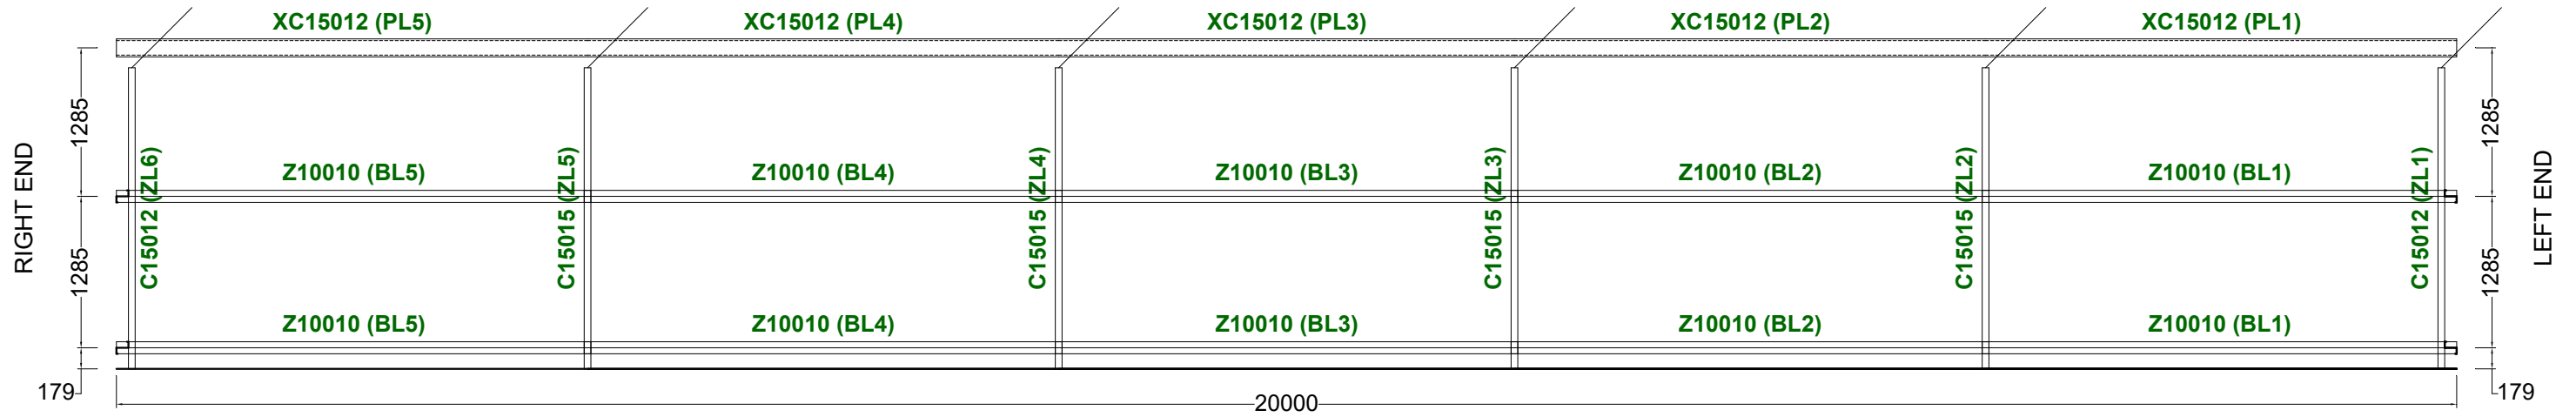

RIGHT ELEVATION

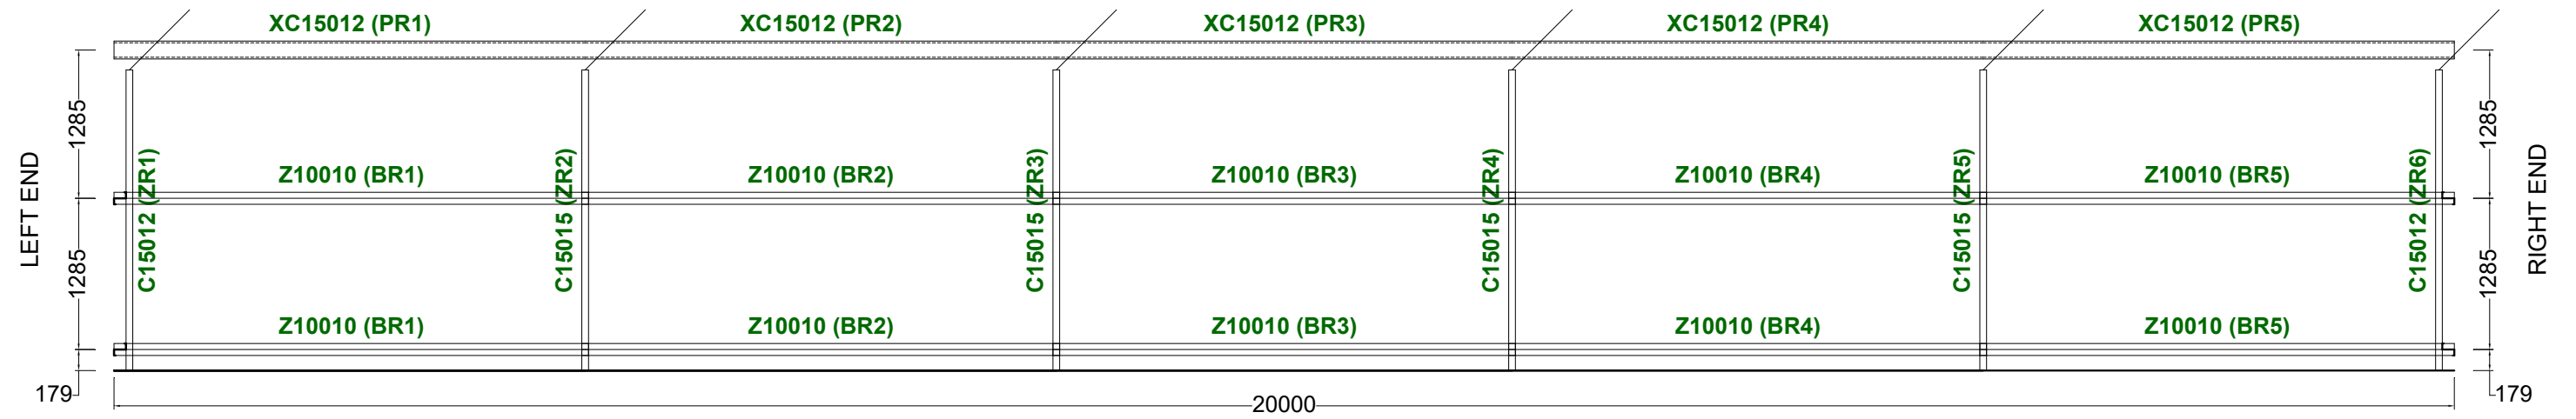

Revision	Date	Initial		
			Purchaser Name: Matt Walsh	
			Site Address: 11 George St Kandos NSW 2848 Australia	
			Drawing # TMUD223019 - 11	Print Date: 26/10/2022

Purlin and Girt Plan

NOT TO SCALE

Page 5 of 5

©Copyright Steelx IP Pty Ltd

Seller: THE Shed Company Mudgee
 Name: S & K Lincoln Pty Ltd
 Phone: (02) 6372 7755
 Fax: (02) 6372 7700
 Email: mudgeeadmin@theshedcompany.com.au

Apex Engineering Group PTY LTD
 ACN 632 588 562
 MIE Aust. (Registered NER Structural) 5276680
 QLD : RPEQ No. 24223; TAS : 185770492; VIC : PE0003848; N.T. : 303557ES;
 Practising Professional Structural & Civil Engineers

Signature:  John Ronaldson
 Date: 26/10/22