




NORTH ELEVATION

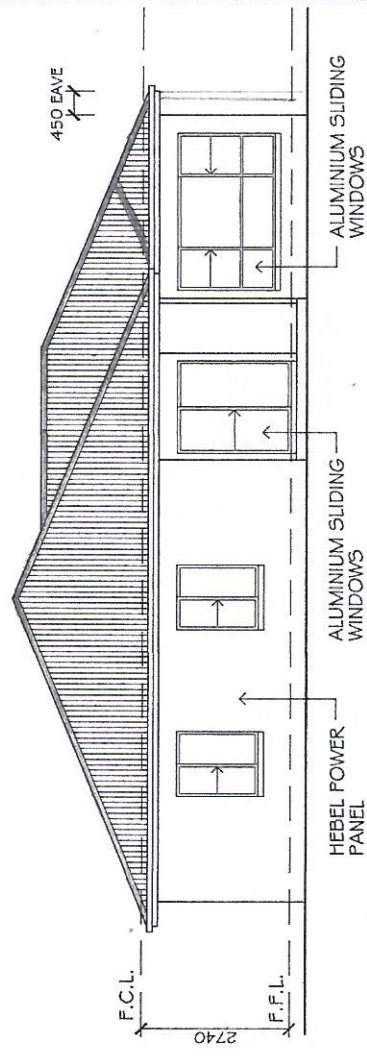

SOUTH ELEVATION

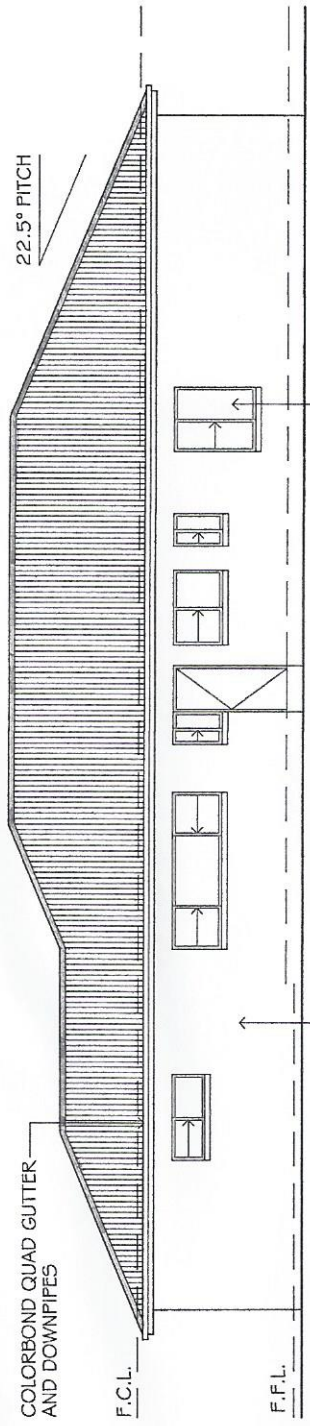

WEST ELEVATION

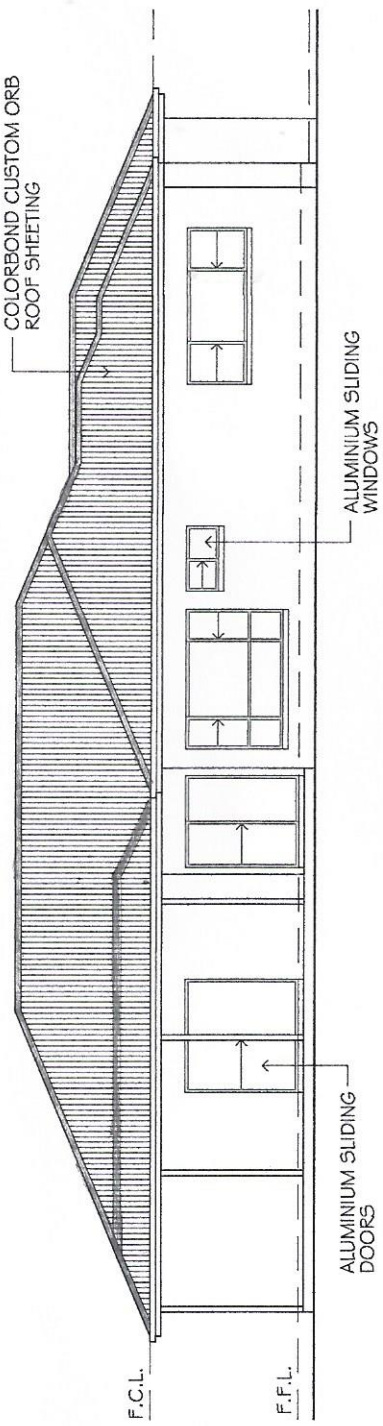

EAST ELEVATION

MARK & KRISTY MEURER	
LOT 60 KELLETT DRIVE MUDGEFF NSW 2850	