


BUCHANAN STREET

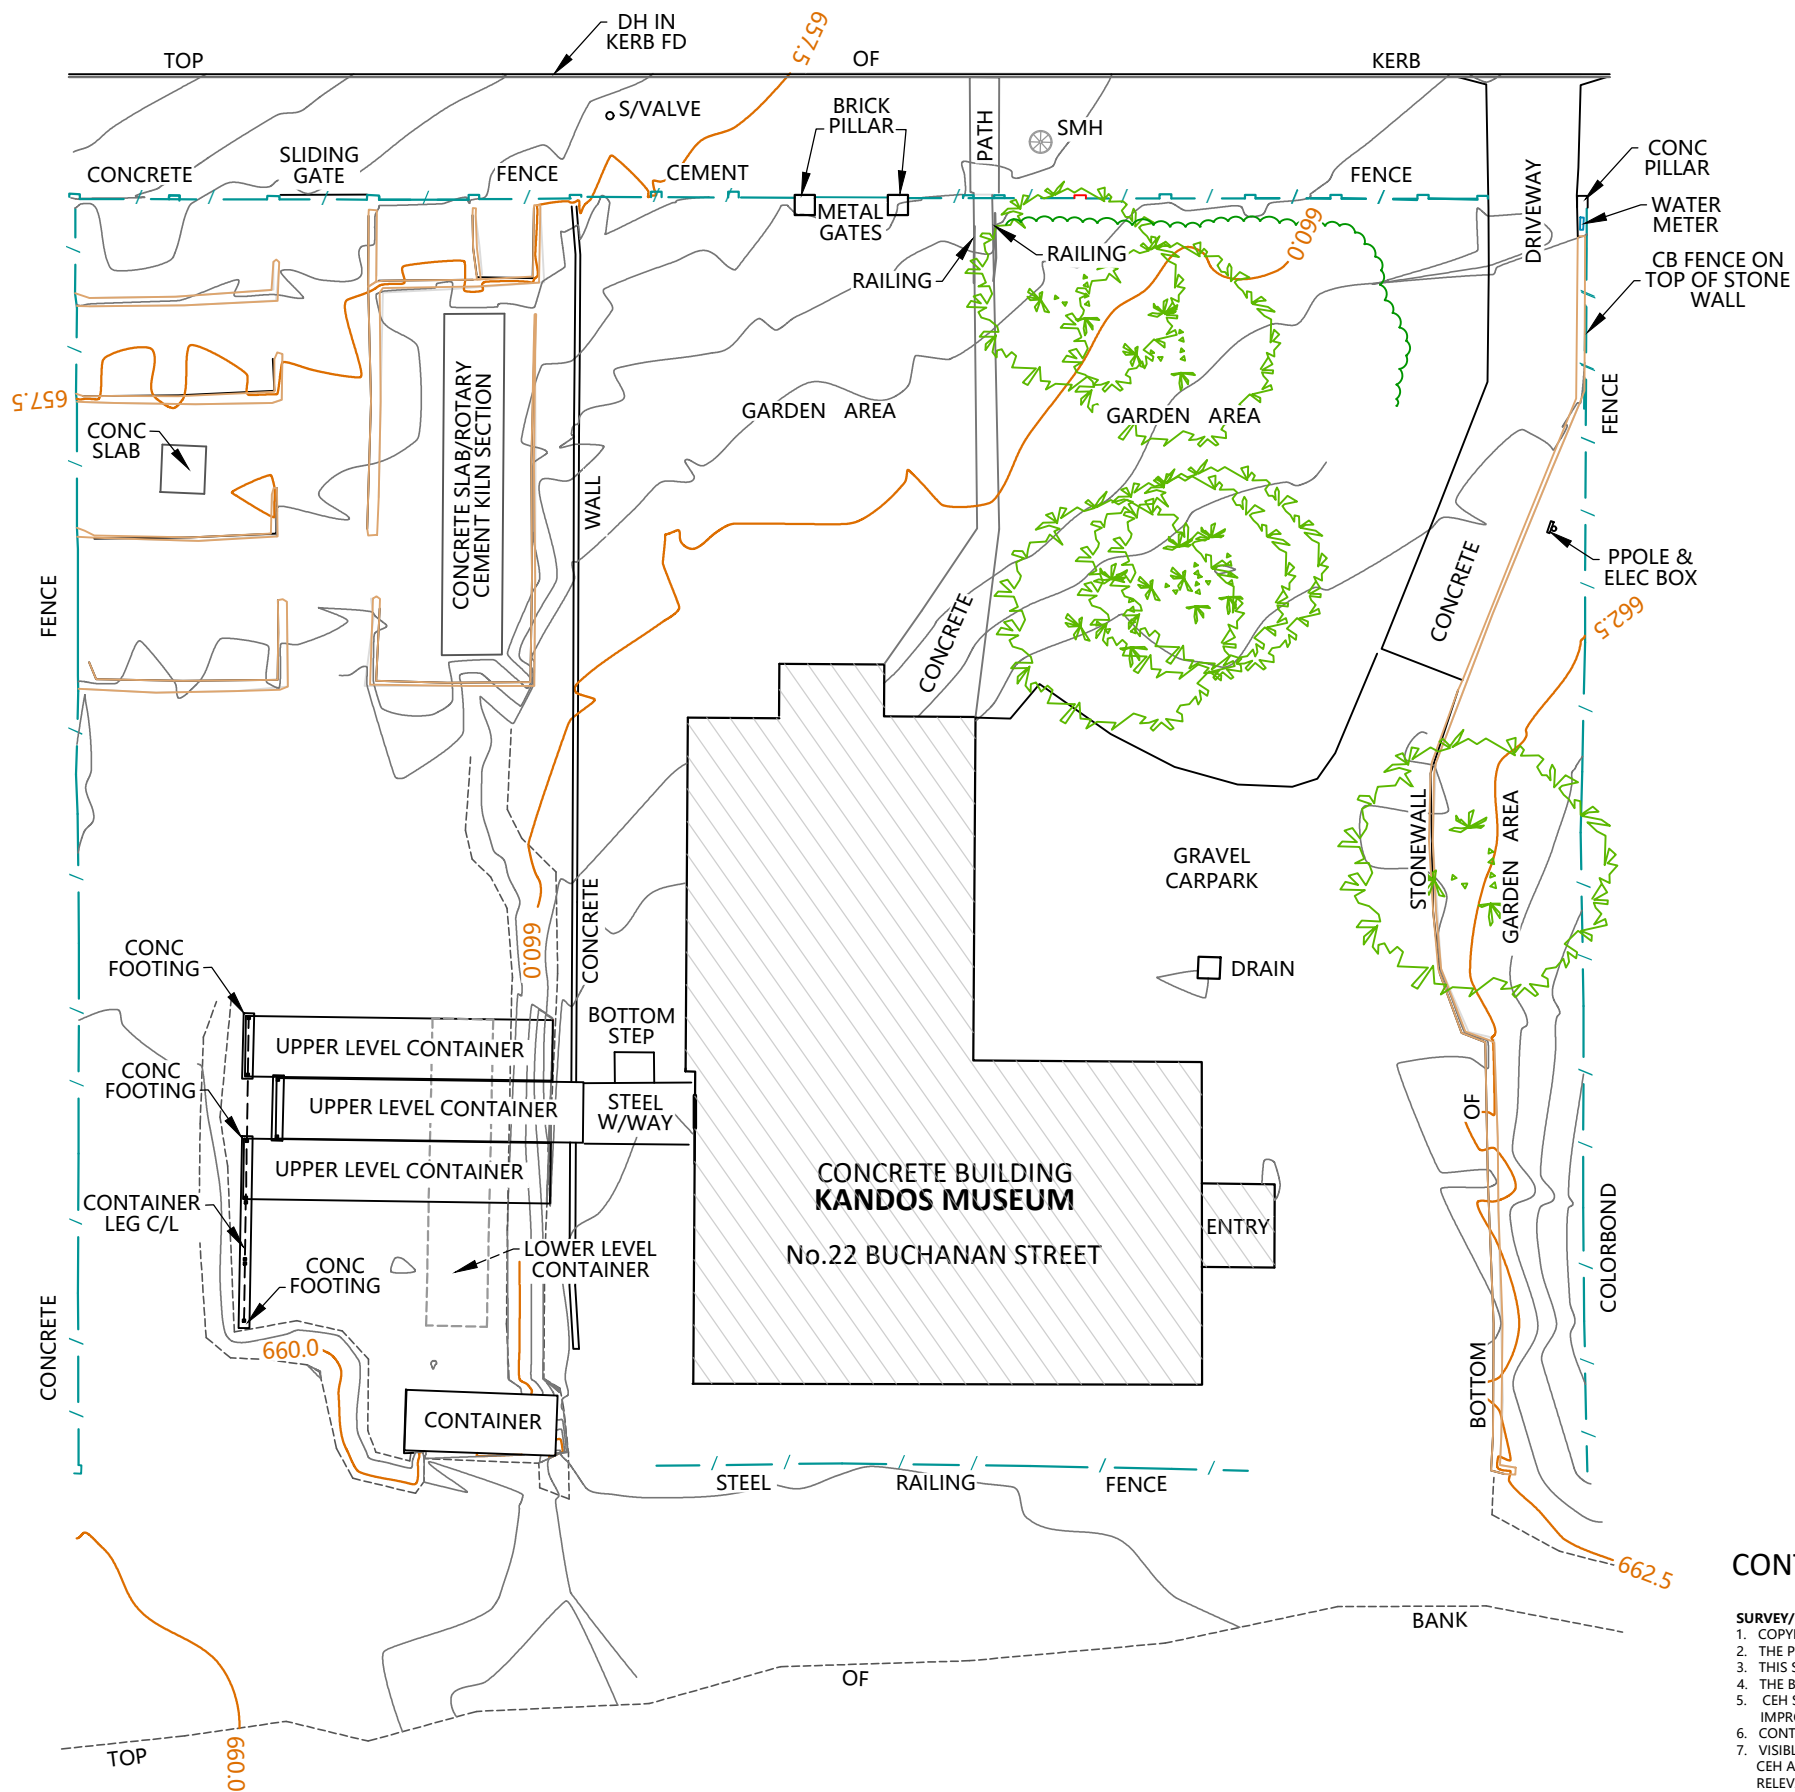

- TREE
- FENCE
- SEWER MANHOLE
- STONE WALL

CONTOUR INTERVAL 2.5m MAJOR 0.5m MINOR

- SURVEY/PLAN NOTES:**
1. COPYRIGHT OF THIS PLAN & ASSOCIATED ELECTRONIC FILES VESTS WITH CEH SURVEY.
 2. THE PLAN & ASSOCIATED ELECTRONIC FILES SHALL ONLY BE USED BY THE ADDRESSED CLIENT FOR THE PURPOSE OF THE SURVEY.
 3. THIS SURVEY AND PLAN IS FOR CONTOUR & DETAIL / PLANNING PURPOSES ONLY.
 4. THE BOUNDARIES, AREAS & DIMENSIONS OF THE LAND HAVE NOT BEEN SHOWN AS REQUESTED BY THE CLIENT.
 5. CEH SURVEY RECOMMEND BOUNDARIES ARE CONFIRMED AND MARKED PRIOR TO COMMENCING ANY CONSTRUCTION TO ENSURE IMPROVEMENTS ARE WHOLLY LOCATED WITHIN THE BOUNDARIES OF THE LAND.
 6. CONTOURS SHOW THE GENERAL SURFACE TOPOGRAPHY ONLY.
 7. VISIBLE SERVICES HAVE BEEN SHOWN.
 8. CEH ACCEPTS NO RESPONSIBILITY FOR SERVICES NOT SHOWN. RING 1100; "DIAL BEFORE YOU DIG" CABLE LOCATIONS, CONTACT RELEVANT AUTHORITIES & LOCAL COUNCIL FOR OTHER SERVICE LOCATIONS.
8. THESE NOTES FORM AN INTEGRAL PART OF THE PLAN AND MUST NOT BE REMOVED FROM THE PLAN.

Disclaimer:
CEH Survey Pty. Ltd. does not guarantee the accuracy or completeness of this plan and is not liable for any loss or damage which the user may suffer resulting from the use of this plan.

PLOT DATE/TIME:
25/01/2023 2:05:37 PM D.MACKIE

CEH SURVEY
CONSULTING LAND, ENGINEERING AND MINING SURVEYORS

"Astrolabe" 1 Rutherford Lane,
LITHGOW 2790

ABN: 68 056 544 551 Office: (02) 6351 2281
Email: survey@ceh.com.au Website: www.ceh.com.au

Liability limited by a scheme approved under Professional Standards Legislation.

0 1.5 3 4.5 6 9 12 15m
Metres

SCALE: 1 : 300
ISO full bleed A3 (420.00 x 297.00 MM)

AHD LEVEL DATUM:	SSM17488 RL648.00 AHD SCIMS
CLIENT:	KANDOS MUSEUM C/O BUZZ SANDERSON
LOCALITY:	KANDOS NSW 2848
LGA:	MID-WESTERN REGIONAL

PLAN: CONTOUR AND DETAIL - KANDOS MUSEUM LOTS 9,10 & 11 SECTION 1 DP8161 No.22 BUCHANAN STREET, KANDOS NSW 2848			
SURVEYOR:	DRAWN:	DATE:	PLAN No.
J.STEVENS	D.MACKIE	JAN-2023	6036_CD