



 = Portable Fire Extinguisher

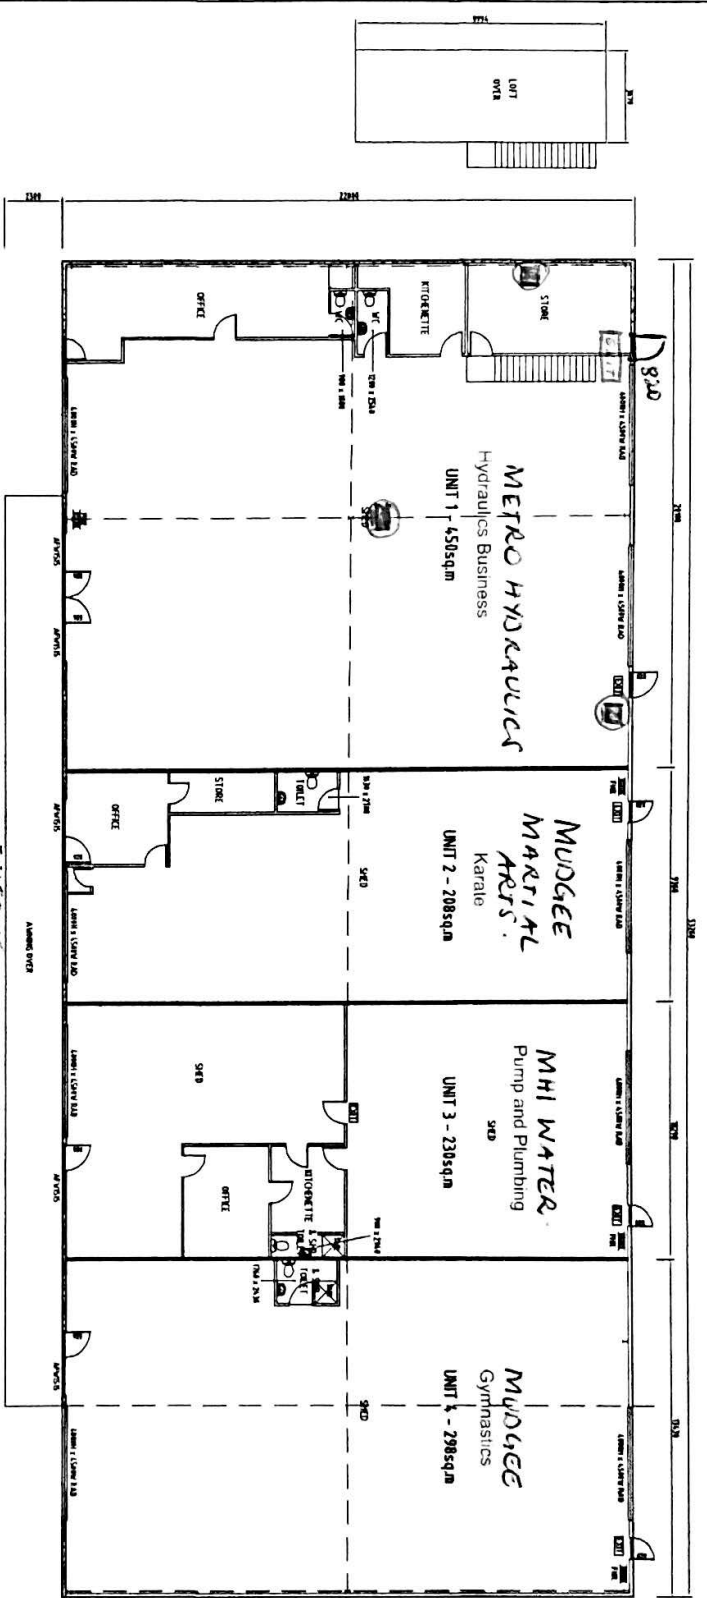

PRELIMINARY DRAWING
NOT TO BE USED FOR CONSTRUCTION PURPOSES

**EXISTING
PROPOSED FLOOR PLAN**

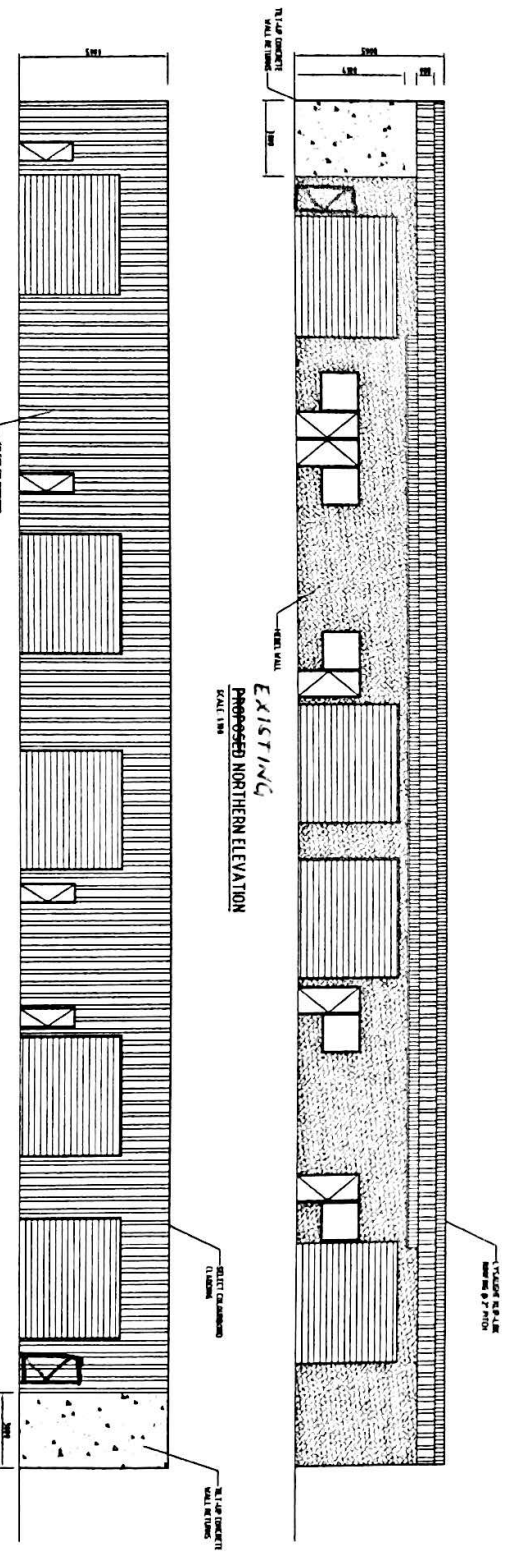

**EXISTING
PROPOSED NORTHERN ELEVATION**

**EXISTING
PROPOSED SOUTHERN ELEVATION**





