


ROOF (TOP VIEW)

LEFT SIDE

Notes:
Brackets are not shown. Refer to Specification Details
for more information. Opening members not labeled.

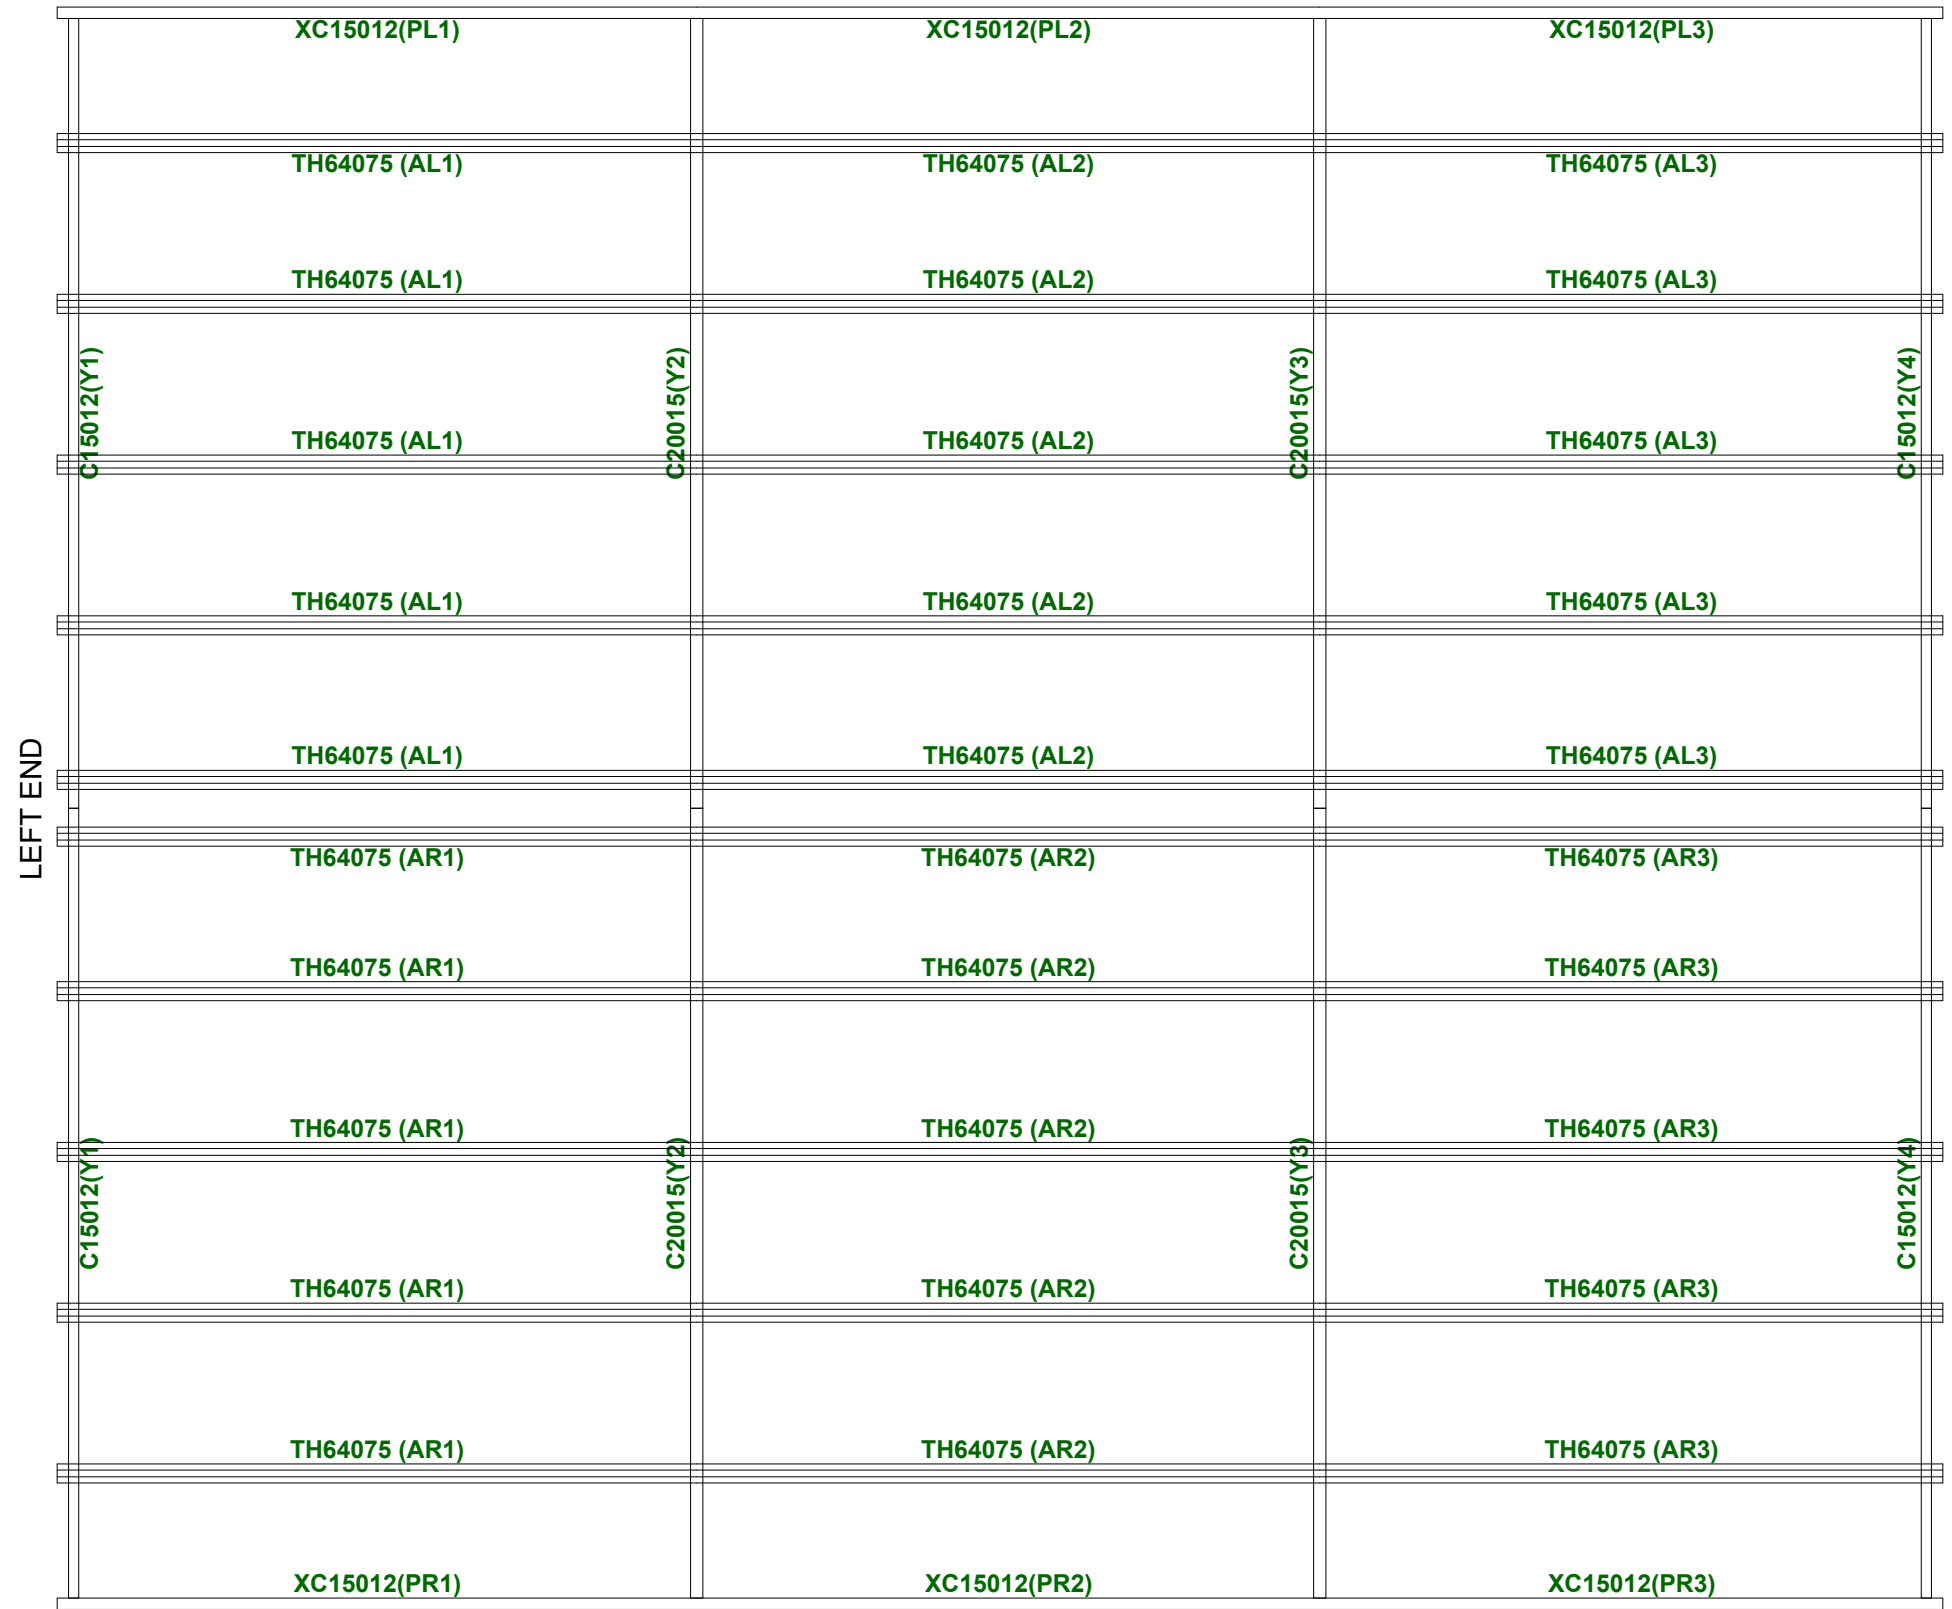


RIGHT SIDE

Revision	Date	Initial	Purchaser Name: Mark Delboux		Purlin and Girt Plan NOT TO SCALE Page 1 of 4 ©Copyright Steelx IP Pty Ltd	Seller: THE Shed Company Mudgee Name: S & K Lincoln Pty Ltd Phone: (02) 6372 7755 Fax: (02) 6372 7700 Email: mudgeeadmin@theshedcompany.com.au	303557ES;
			Site Address: 109 Horatio St Mudgee NSW 2850 Australia				
			Drawing # TMUD234021 - 11	Print Date: 7/12/2023			

LEFT END ELEVATION

Notes:
Brackets are not shown. Refer to Specification Details for more information. Opening members not labeled.

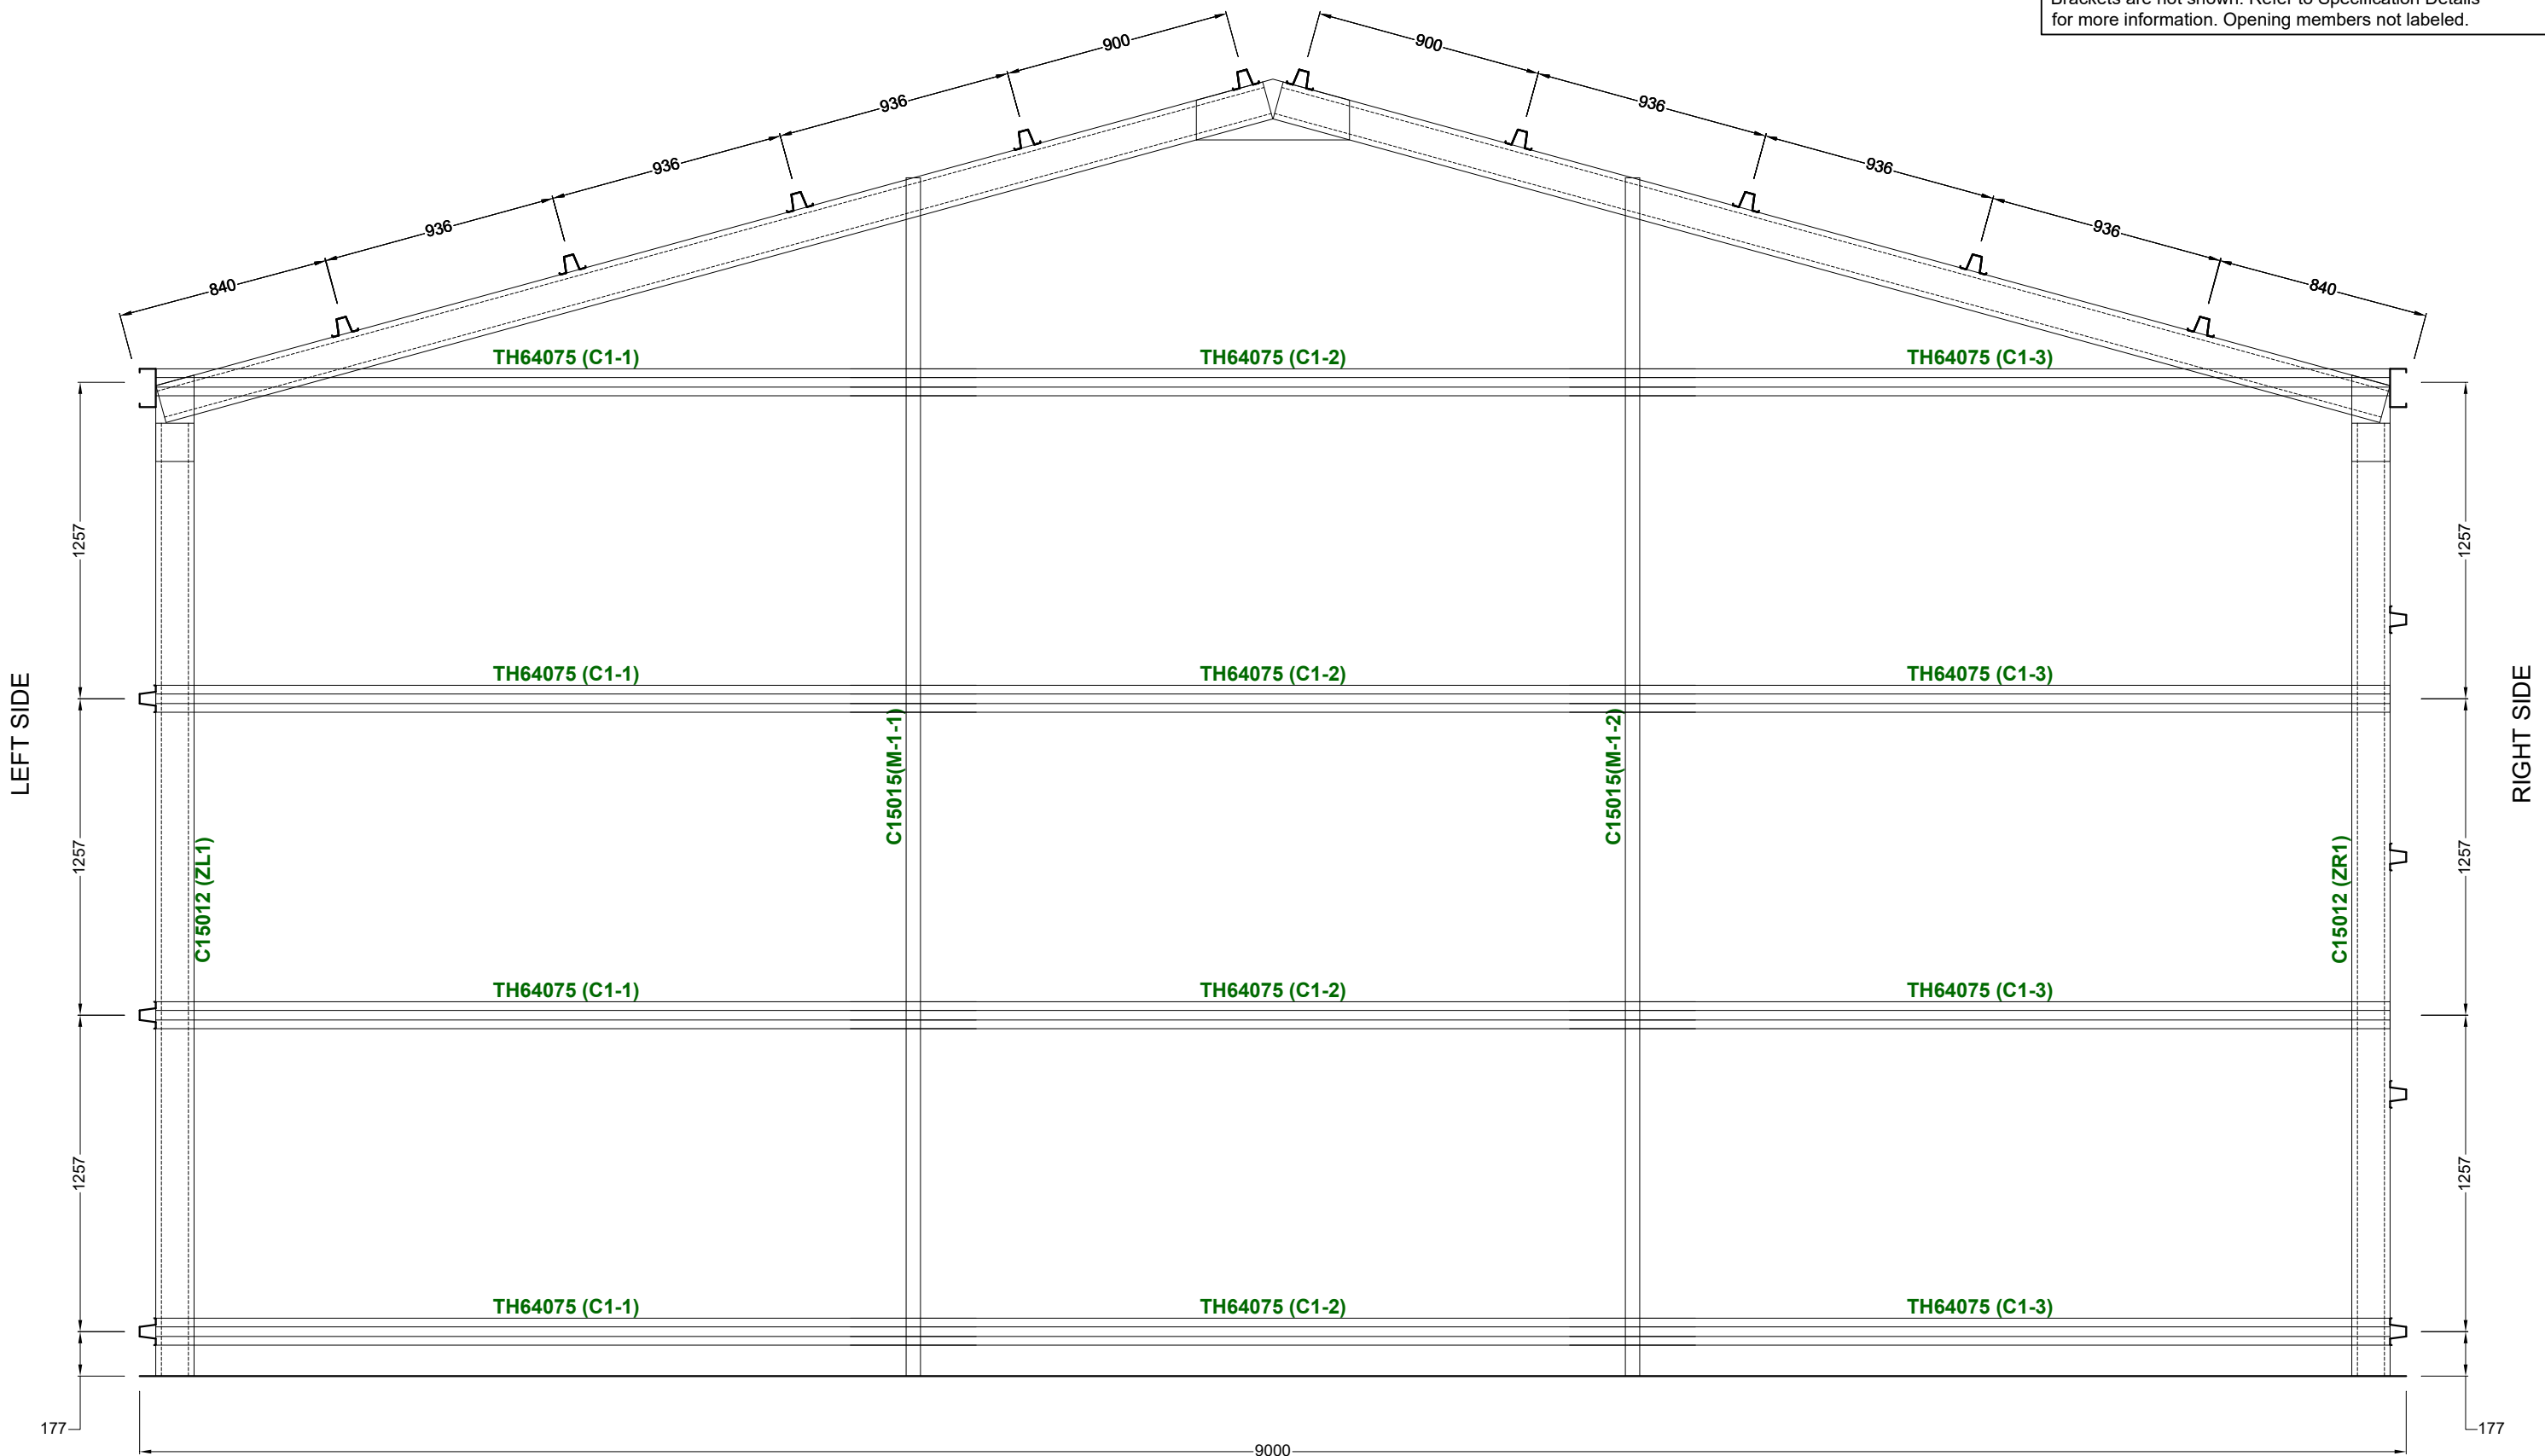

Revision	Date	Initial	Purchaser Name: Mark Delboux	
			Site Address: 109 Horatio St Mudgee NSW 2850 Australia	
			Drawing # TMUD234021 - 11	Print Date: 7/12/2023

Purlin and Girt Plan

NOT TO SCALE

Page 2 of 4


©Copyright Steelx IP Pty Ltd

Seller: THE Shed Company Mudgee
 Name: S & K Lincoln Pty Ltd
 Phone: (02) 6372 7755
 Fax: (02) 6372 7700
 Email: mudgeeadmin@theshedcompany.com.au



RIGHT END ELEVATION

Notes:
 Brackets are not shown. Refer to Specification Details for more information. Opening members not labeled.

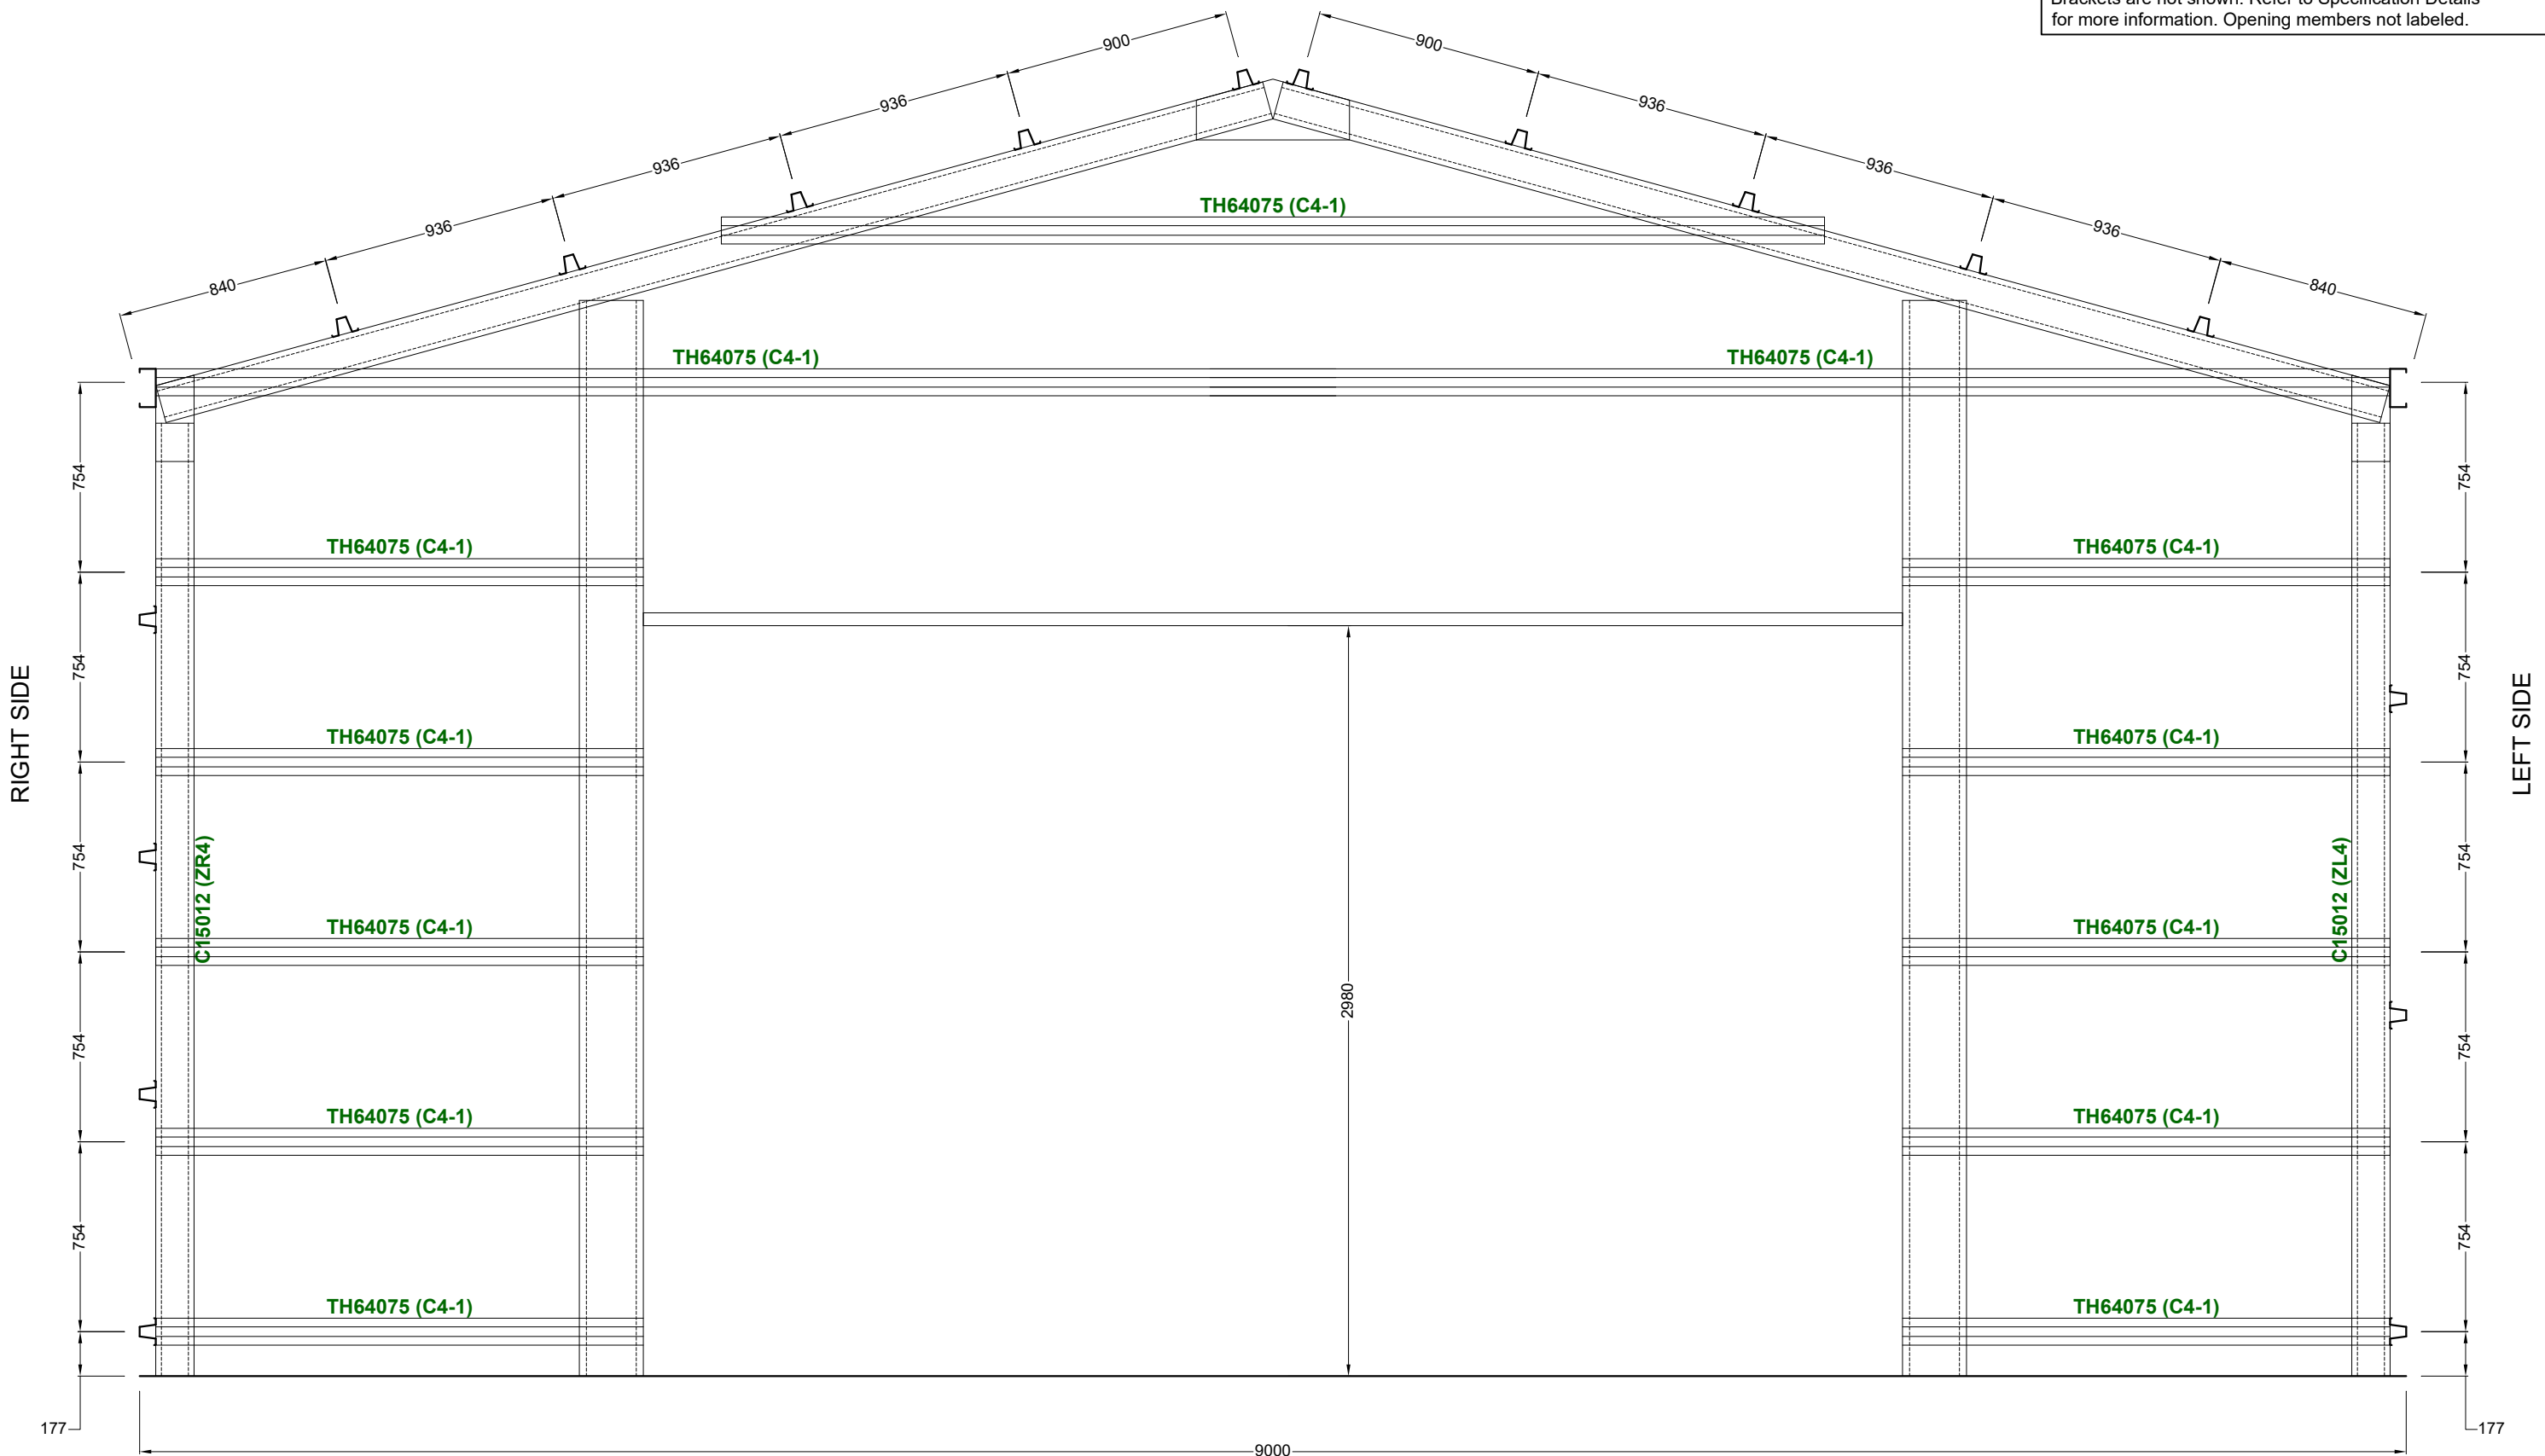

Revision	Date	Initial		
			Purchaser Name: Mark Delboux	
			Site Address: 109 Horatio St Mudgee NSW 2850 Australia	
			Drawing # TMUD234021 - 11	Print Date: 7/12/2023

Purlin and Girt Plan

NOT TO SCALE

Page 3 of 4


©Copyright Steelx IP Pty Ltd

Seller: THE Shed Company Mudgee
 Name: S & K Lincoln Pty Ltd
 Phone: (02) 6372 7755
 Fax: (02) 6372 7700
 Email: mudgeeadmin@theshedcompany.com.au




LEFT ELEVATION

Notes:
Brackets are not shown. Refer to Specification Details for more information. Opening members not labeled.

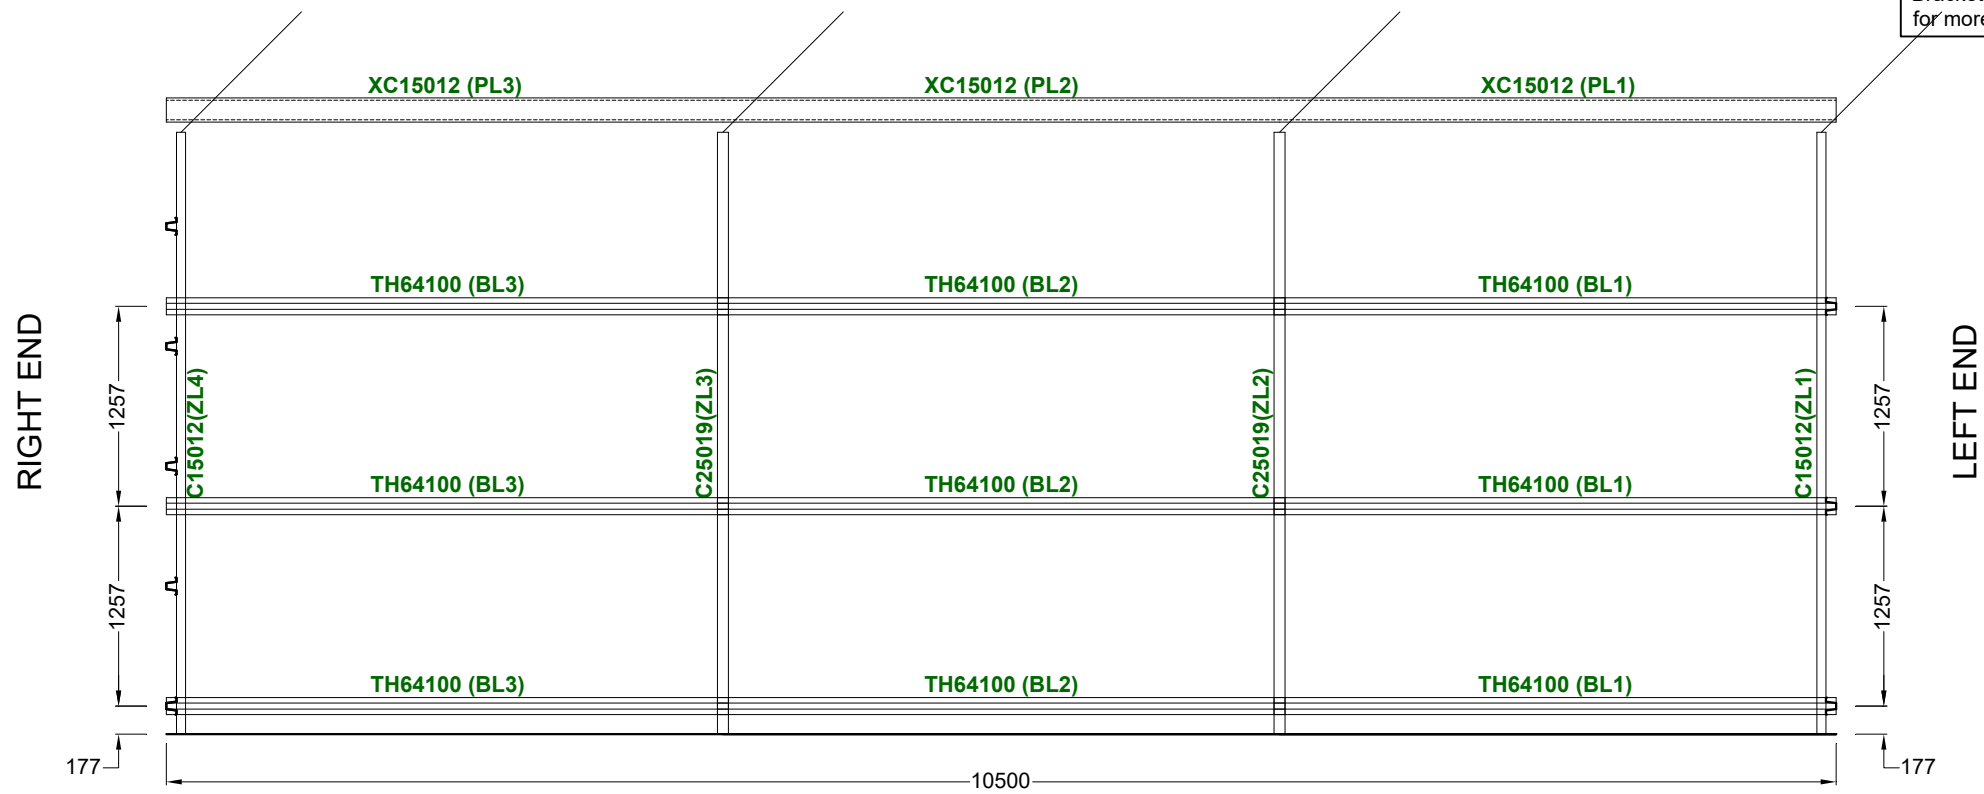

RIGHT ELEVATION

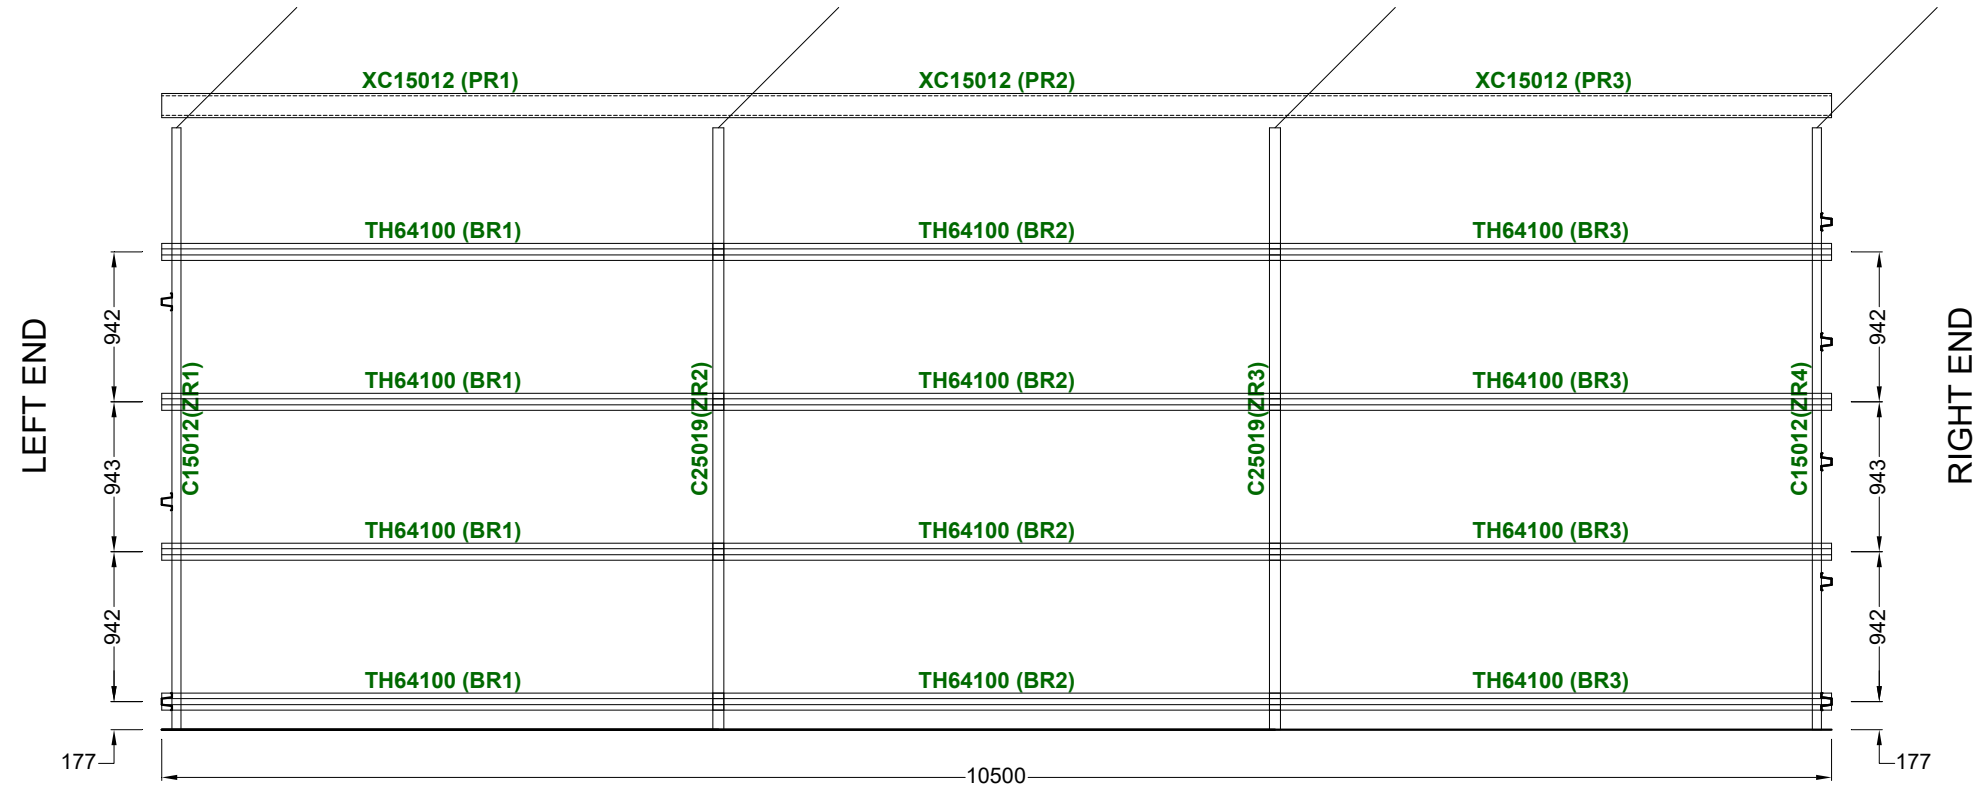

Revision	Date	Initial	Purchaser Name: Mark Delboux	
			Site Address: 109 Horatio St Mudgee NSW 2850 Australia	
			Drawing # TMUD234021 - 11	Print Date: 7/12/2023

Purlin and Girt Plan

NOT TO SCALE

Page 4 of 4

©Copyright Steelx IP Pty Ltd

Seller: THE Shed Company Mudgee
 Name: S & K Lincoln Pty Ltd
 Phone: (02) 6372 7755
 Fax: (02) 6372 7700
 Email: mudgeeadmin@theshedcompany.com.au

