

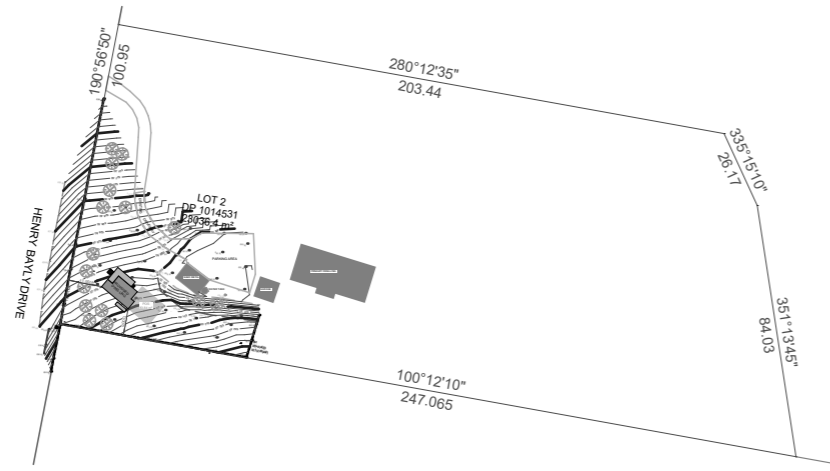
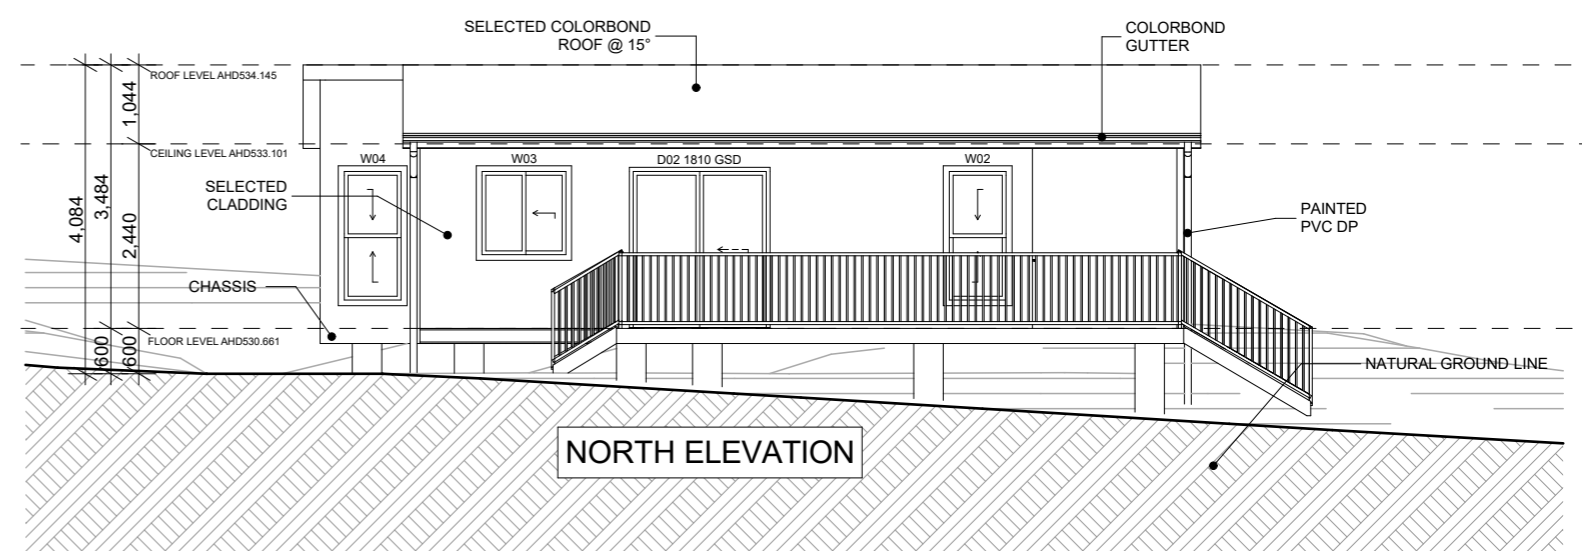
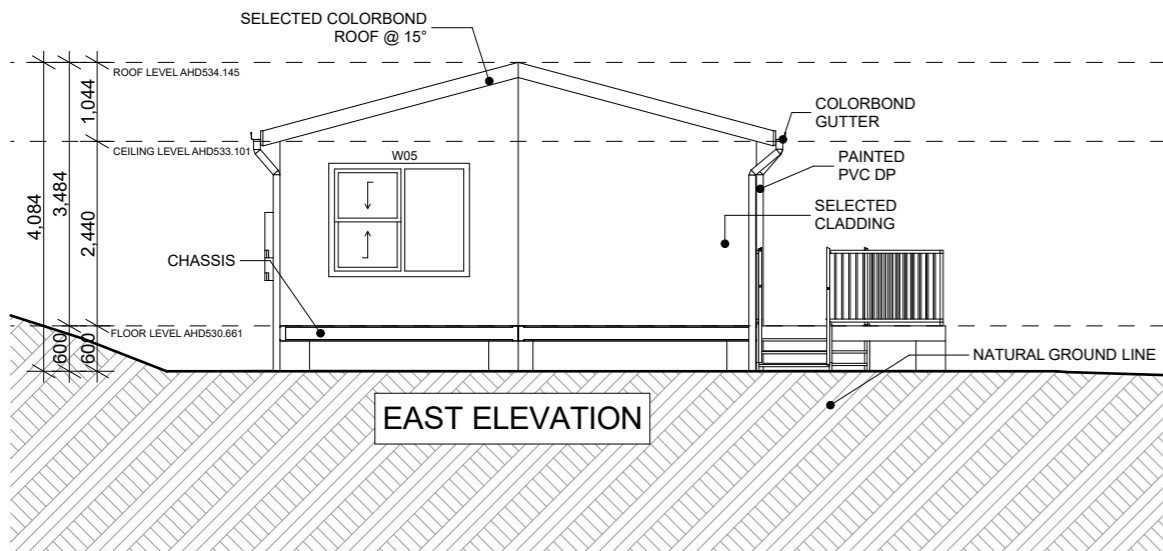
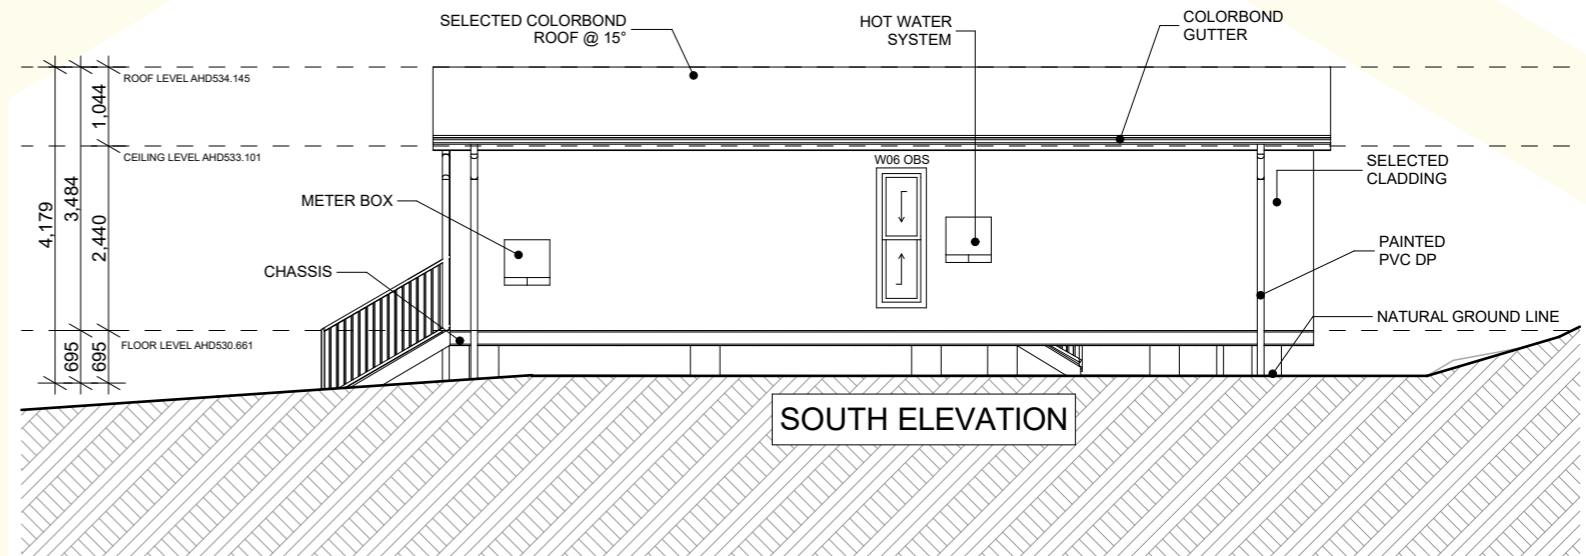


NOTIFICATION PLAN

87 HENRY BAYLY DRIVE, MUDGEEE

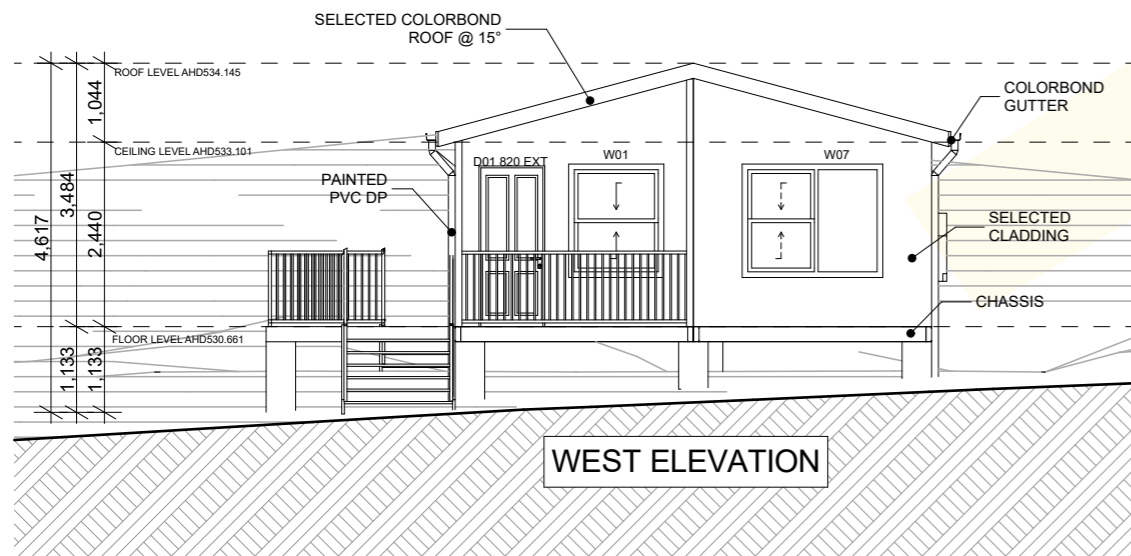

HENRY BAYLY DRIVE

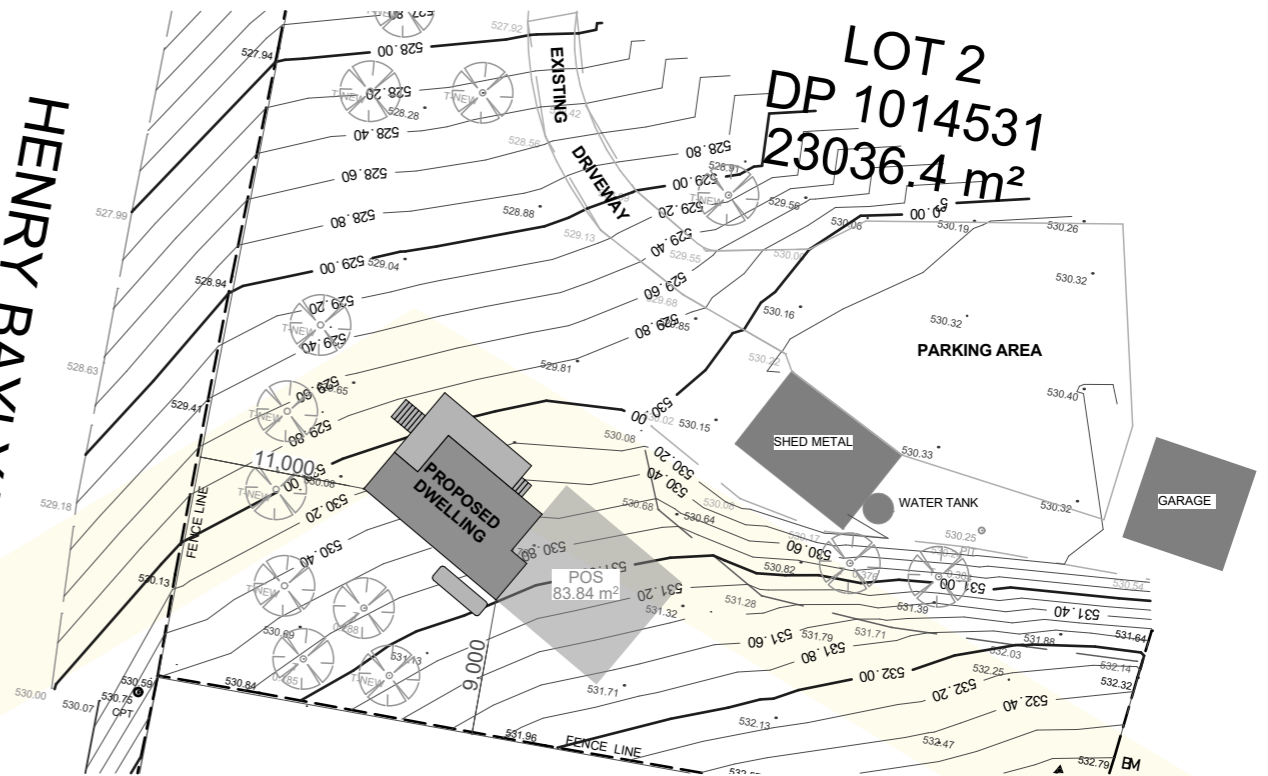

ABN : 32 603 439 827

1355 The Northern Road, Bringelly NSW

Phone (02) 4774 8388
 sales@hitechhomes.com.au
 www.hitechhomes.com.au

© COPYRIGHT HI-TECH HOMES

ALL RIGHTS RESERVED
 COPYRIGHT OF PLANS AND DOCUMENTATION IN WHOLE OR
 IN PART SHALL REMAIN THE EXCLUSIVE PROPERTY OF HI-
 TECH HOMES AND SHALL NOT BE REPRODUCED UNLESS A
 WRITTEN PERMISSION IS PROVIDED BY HI-TECH HOMES



Notification Plan

CLIENT: HEARN JOB NUMBER: 202693

LOCATION: 87 HENRY BAYLY DRIVE, MUDGEEE

LGA: MID-WESTERN REGIONAL COUNCIL

LOT/DP: 2/DP1014531

SCALE: 1:100, 1:500, 1:2500

DESIGN: SNOW GUM