
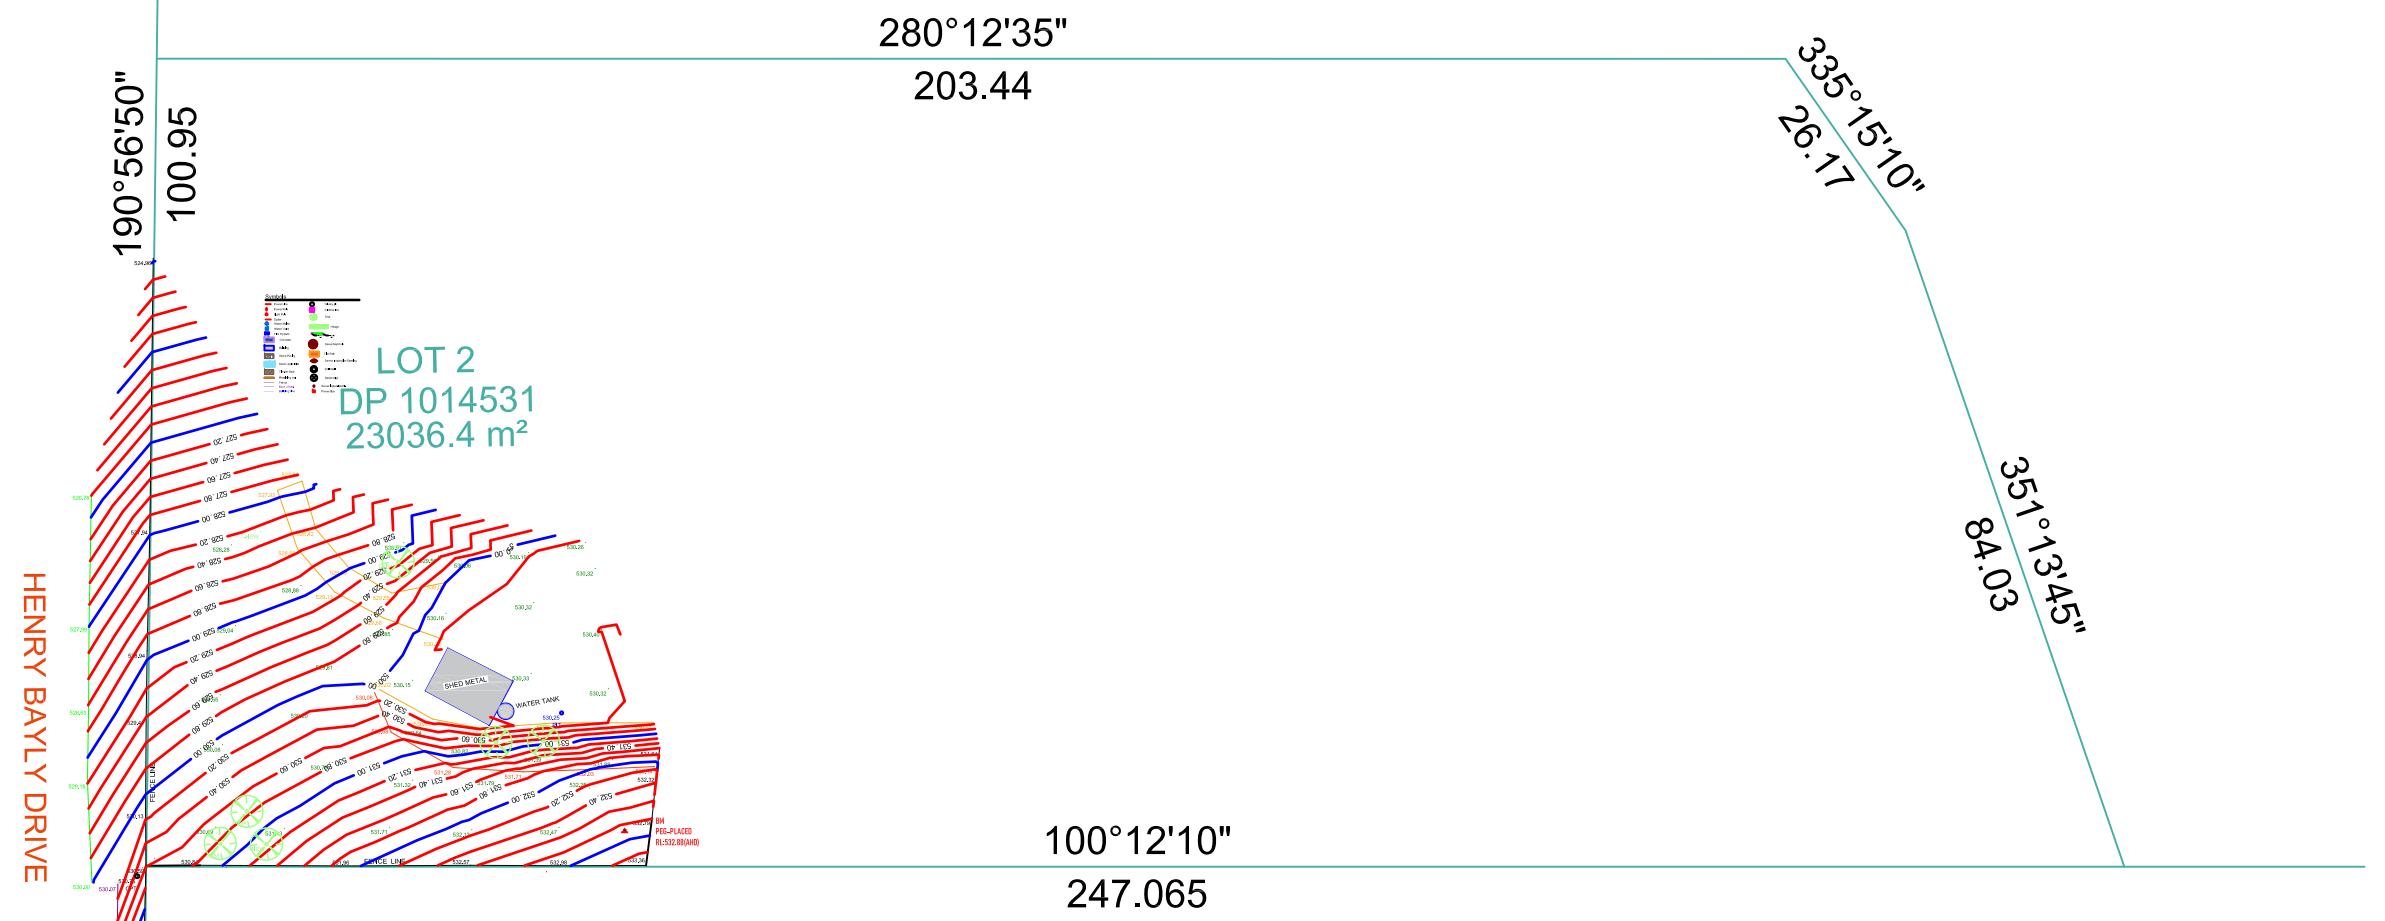


LOT 2
DP 1014531
23036.4 m²

- Symbols**
- Power Line
 - Power Pole
 - Light Pole
 - Gutter
 - Water Mains
 - Water Valve
 - Fire Hydrant
 - Concrete
 - Building
 - Stone Paving
 - Storm drain inlet
 - Timber Deck
 - Retaining wall
 - Fence
 - Back of bush
 - Building Line
 - Tablet pit
 - Quarry
 - Tree
 - Hedge
 - Sewer Manhole
 - Tile Path
 - Sewer Inspection Opening
 - Drill Well
 - Street Sign
 - Sewer Inspection Pit
 - Power Box

HENRY BAYLY DRIVE

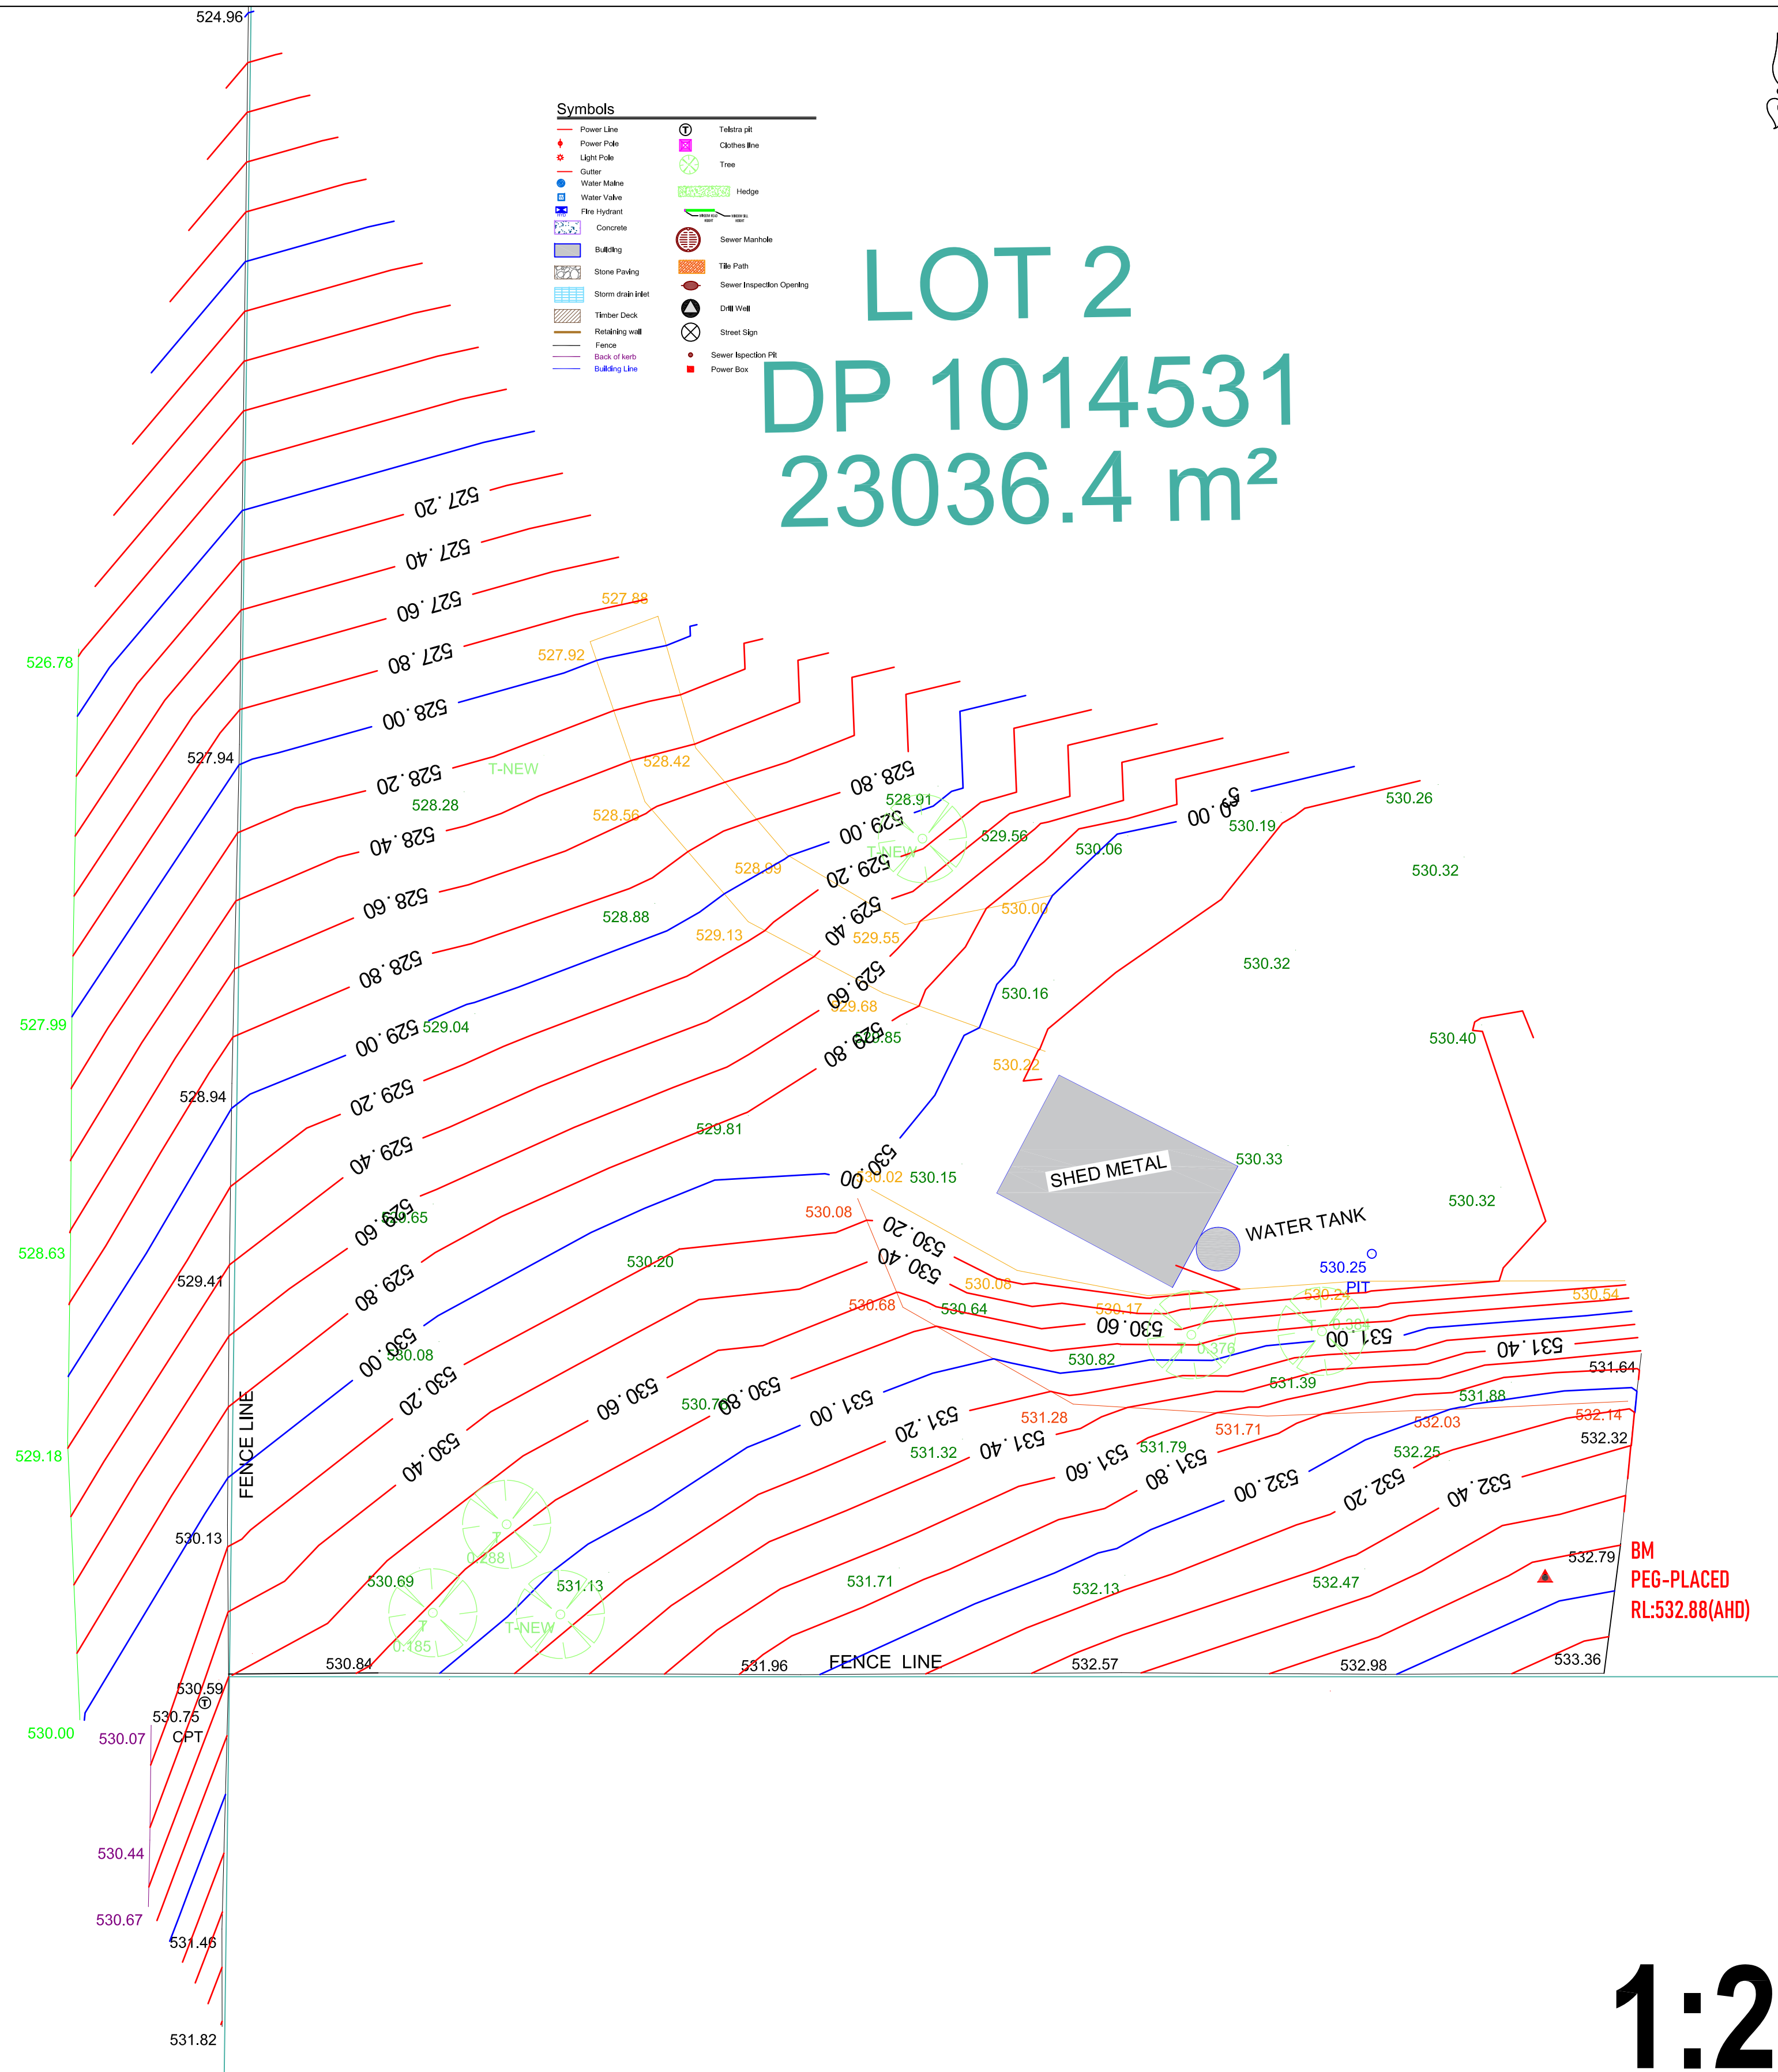

NTS

1:200



METROPOLIS CITY SURVEYORS PTY LTD
157 GLADSTONE AVE., MT. ST. THOMAS
PHONE:0422398044
www.mcsurveyors.com.au
email:info@mcsurveyors.com.au

This drawing and all the information thereon remains the property of MCS SURVEYORS pty ltd, and shall be returned on demand. It is issued on the condition that, except with written permission, it must not be reproduced, copied or communicated to any other party, nor to be used for any other purpose than that stated on the particular enquiry, order, or contract with which it was issued. Acceptance of this drawing signifies acceptance of the above conditions and copyright.

RUSSELL COLIN TIESLER #SU002104
SURVEYOR REGISTERED UNDER THE
SURVEYING AND SPATIAL INFORMATION ACT, 2002

Datum: **MGA2020**
Origin: **PM 75369**
RL: **561.59**
Contour: **0.2**
Scale: **1:200**

Surveyor: **N.R.**
Drawn: **N.R.**
Checked: **R.C.T.**
Date: **23.11.2023**
Sheet: **1 of 1**

Job Ref: **N20517**
Drawing No: **20-517**
Revision No: **A**

JOB DESCRIPTION: **DETAIL SURVEY**
87 Henry Bayly Drive, Mudgee
LOT 2, DP 1014531

Client: **HITECH HOMES**