


TABLE OF TREES									
Name	Height	Trunk	Spread	Type	Name	Height	Trunk	Spread	Type
100	8	0.4	6		162	16	0.3	6	Box tree
101	18	1.0	14		163	10	0.4	10	Gum
102	8	0.5	6		164	12	0.3	10	Gum
103	17	1.2	8		165	12	0.3	10	Gum
104	10	0.5	10	Gum	166	12	0.5	12	
105	12	0.6	10		167	12	0.2	8	
106	20	1.0	20	Gum	168	8	0.2	8	
107	12	0.6	12		169	14	0.4	14	
108	12	0.4	12		170	14	0.4	14	
109	12	0.4	12		171	18	0.6	15	Gum
110	10	0.2	6	Gum	172	16	0.3	4	Box tree
111	10	0.2	6	Gum	173	16	0.3	6	Box tree
112	10	0.3	10	Gum	174	10	0.5	10	Other
113	12	0.4	12	Gum	175	8	0.4	6	Gum
114	10	0.2	8	Gum	176	18	0.7	18	Gum
115	10	0.3	8	Gum	177	16	0.5	16	Gum
116	10	0.2	8	Gum	178	14	0.2	9	
117	8	0.2	6	Gum	179	10	0.3	8	Gum
118	10	0.3	8	Gum	180	10	0.5	10	Gum
119	10	0.3	8	Gum	181	8	0.3	7	Gum
120	10	0.3	8	Gum	182	12	0.3	8	Gum
121	10	0.3	6	Gum	183	12	0.2	9	
122	14	0.5	14		184	12	0.2	9	
123	8	0.2	4	Gum	185	12	0.2	9	
124	16	0.4	12	Gum	186	10	0.2	10	Other
125	12	0.2	4		187	10	0.2	10	Other
126	12	0.2	6	Gum	188	14	0.5	14	Other
127	10	0.2	6	Gum	189	10	0.2	10	Other
128	16	0.7	16	Gum	190	12	0.3	6	Gum
129	10	0.4	10	Other	191	14	0.4	12	
130	12	0.6	12	Gum	192	12	0.3	10	
131	10	0.3	10	Gum	193	10	0.2	10	Other
132	6	0.3	6		194	14	0.4	14	Other
133	12	0.8	12		195	16	0.4	10	Box tree
134	12	0.4	12		196	14	0.3	8	Box tree
135	8	0.6	8	Other	197	14	0.4	6	Box tree
136	12	0.2	6	Gum	198	16	0.4	16	Box tree
137	12	1.2	12	Other	199	16	0.5	16	Box tree
138	8	0.3	8	Other	200	12	0.2	6	Box tree
139	8	0.3	8	Other	201	12	0.2	8	Box tree
140	12	0.3	8	Gum	202	12	0.2	8	Box tree
141	10	0.3	8	Gum	203	12	0.4	10	Gum
142	8	0.2	8		204	6	0.4	6	Other
143	8	0.2	8		205	14	0.6	14	Gum
144	8	0.2	8		206	10	0.3	10	Gum
145	8	0.4	8		207	10	0.3	8	Gum
146	8	0.3	6	Box tree	208	10	0.3	8	Gum
147	10	0.2	6	Box tree	209	10	0.3	8	Gum
148	12	0.6	12		210	18	0.6	16	Gum
149	12	0.6	12		211	12	0.3	12	Gum
150	8	0.5	5		212	10	0.2	10	Gum
151	7	0.4	5		213	10	0.3	10	Gum
152	8	0.2	8		214	10	0.5	10	Gum
153	18	0.9	18		215	10	0.3	10	Other
154	12	0.3	6	Gum	216	14	0.5	14	Other
155	14	0.2	4	Box tree	217	10	0.3	10	Other
156	16	0.2	6	Box tree	218	10	0.4	10	Other
157	16	0.2	6	Box tree	219	10	0.6	10	Other
158	14	0.3	8	Box tree	220	10	0.3	10	Other
159	20	0.9	20	Gum	221	10	0.3	10	Other
160	10	0.2	6	Gum	222	10	0.3	10	Other
161	12	0.4	6	Gum					

LEGEND

SYMBOL

DESCRIPTION

EXISTING TREE/SHRUB

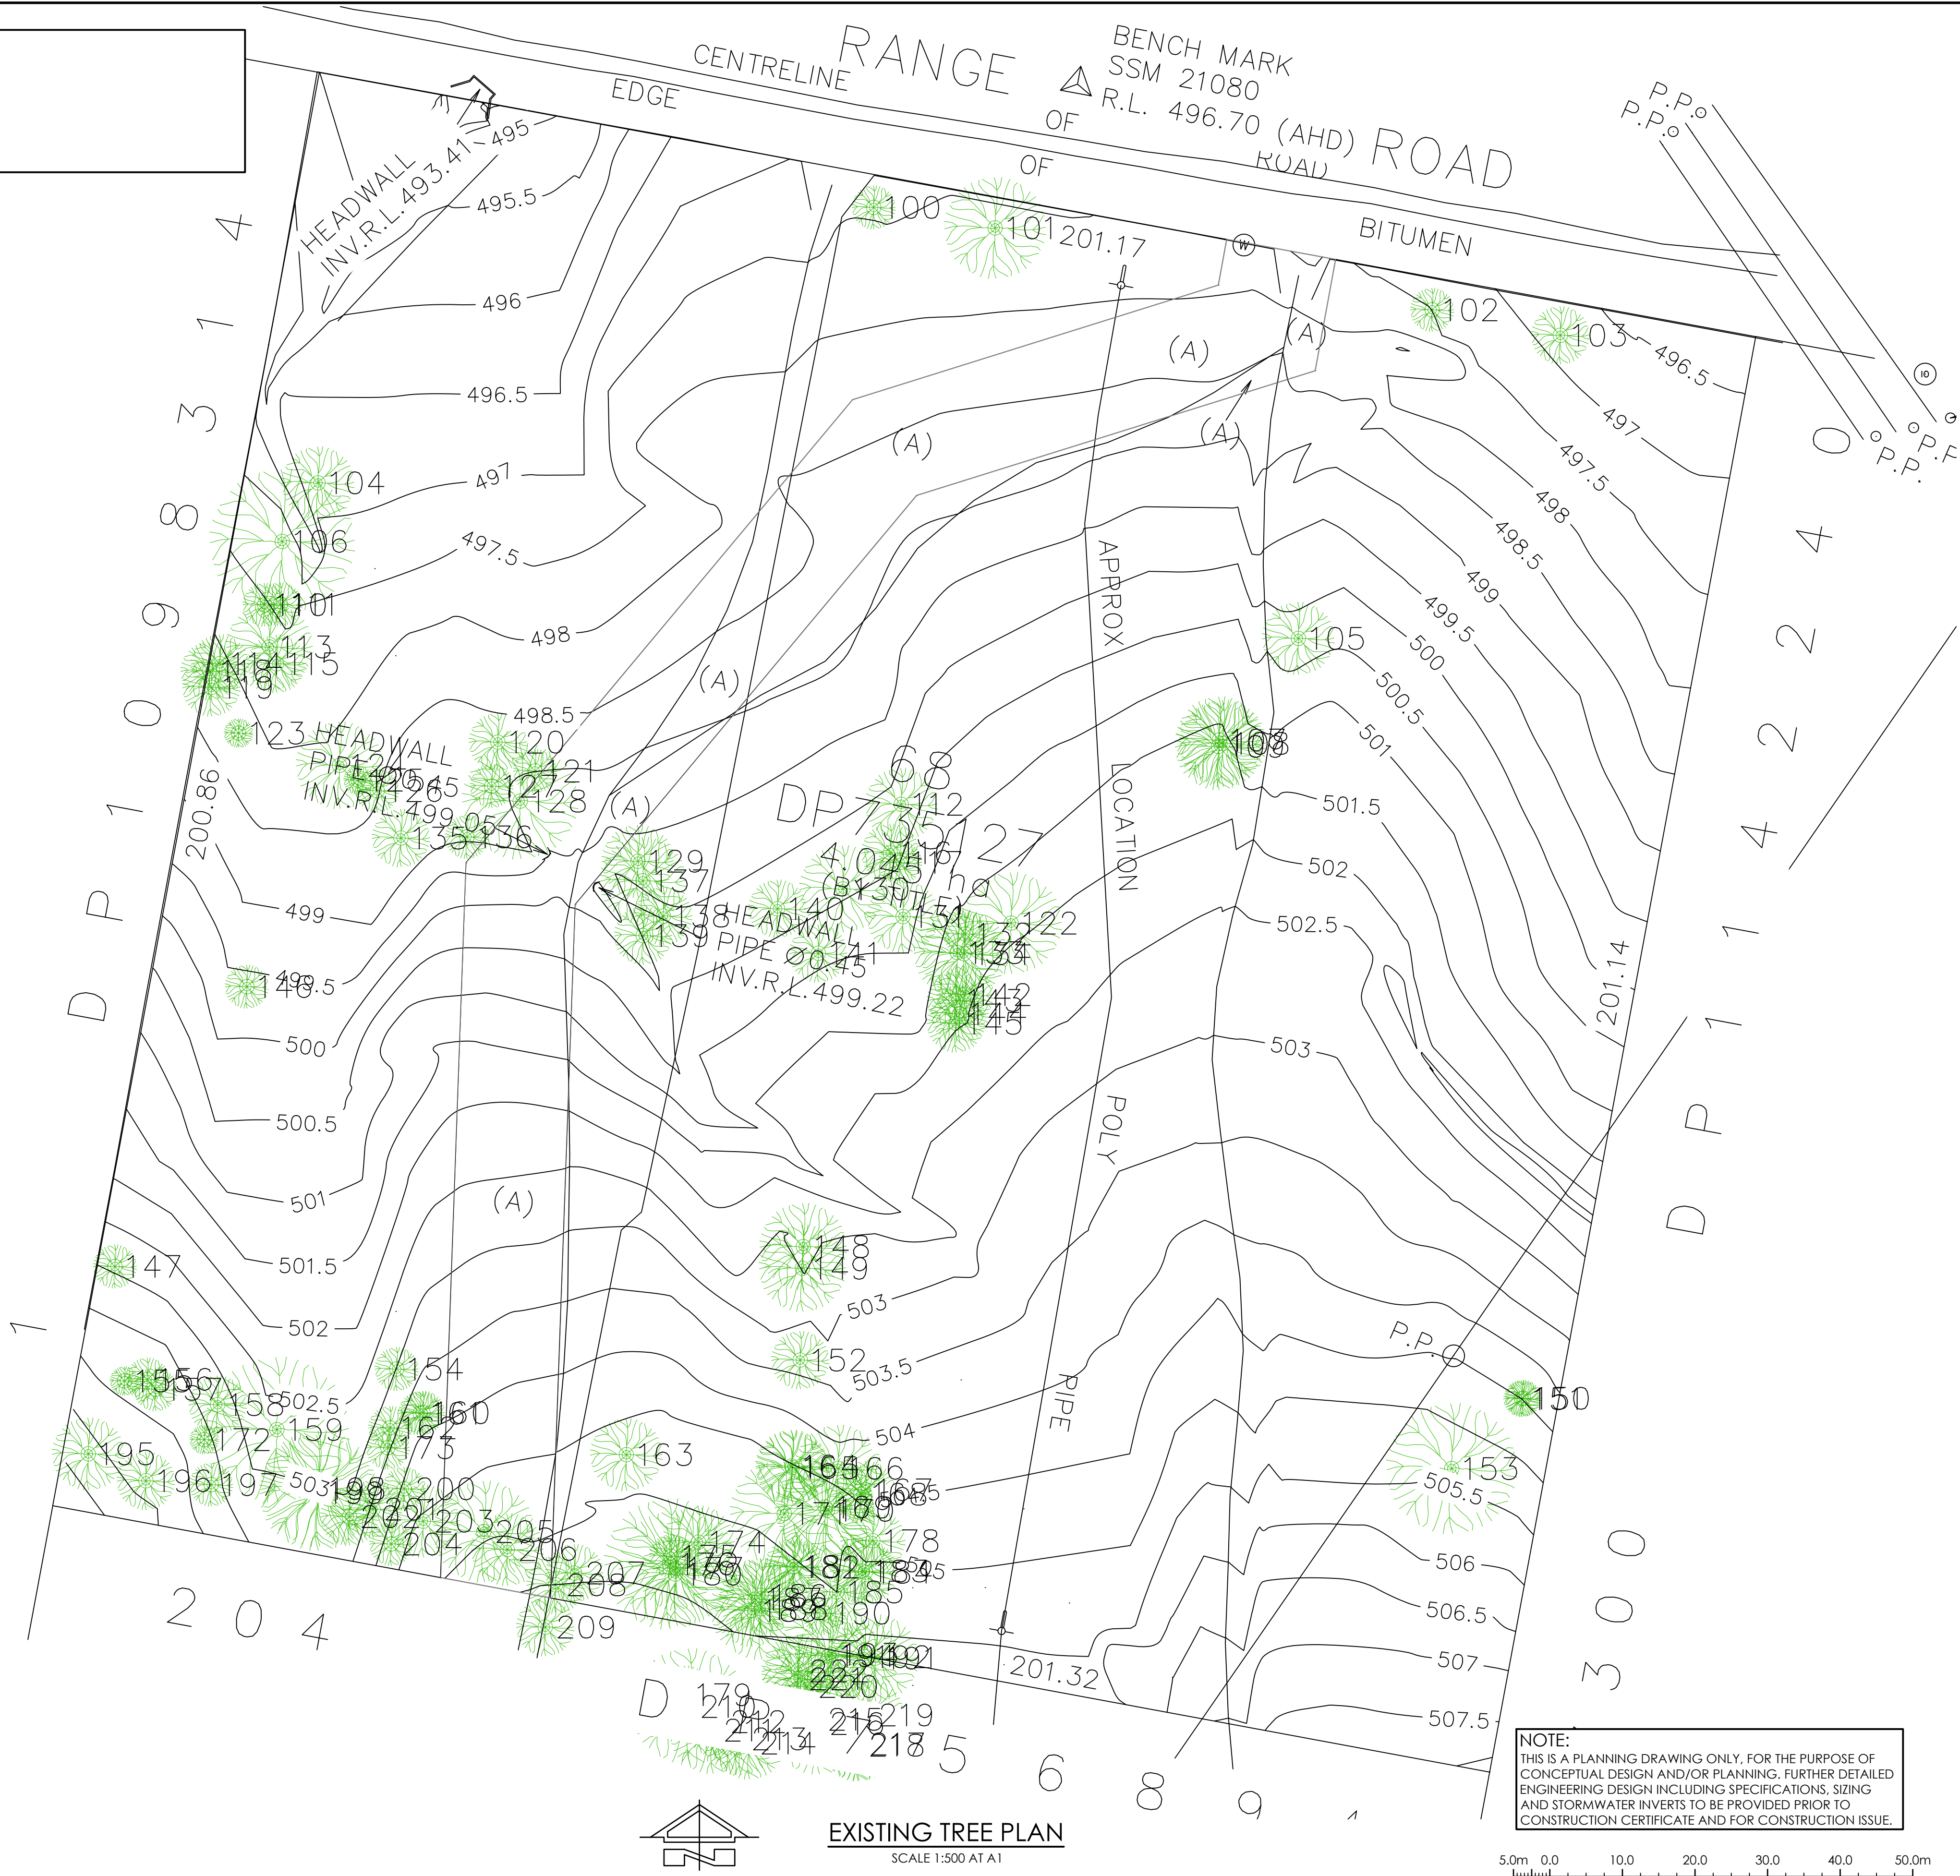

NOTE:
THIS IS A PLANNING DRAWING ONLY, FOR THE PURPOSE OF
CONCEPTUAL DESIGN AND/OR PLANNING. FURTHER DETAILED
ENGINEERING DESIGN INCLUDING SPECIFICATIONS, SIZING
AND STORMWATER INVERTS TO BE PROVIDED PRIOR TO
CONSTRUCTION CERTIFICATE AND FOR CONSTRUCTION ISSUE.

SCALE 1:500 AT A1 SHEET | 1:1000 AT A3 SHEET

ISSUED FOR DEVELOPMENT APPLICATION 03.07.2024 A JO.M.
AMENDMENTS DATE ISSUE BY

NOT FOR CONSTRUCTION

NORTH POINT U.N.O.

ARCHITECT

CLIENT

ARCSTONE DEVELOPMENTS
PROPOSED SUBDIVISION
39 RIFLE RANGE ROAD
MUDGEE NSW 2850

PROJECT

PROPOSED SUBDIVISION
39 RIFLE RANGE ROAD
MUDGEE NSW 2850

DESIGNED JO.M. DRAWN JO.M. DATE FEB 24 SIZE A1 CAD REF TX17644.00 - C01



TRIAxIAL
CONSULTING

COMPLEX PROBLEMS
RESOLVED SIMPLY

1300 874 294 | TRIAXIAL.COM.AU
UNIT 1, 28 MARKET STREET, MUDGEE NSW 2850
PO BOX 1075, MUDGEE NSW 2850

TO BE PRINTED IN COLOUR

DRAWING TITLE

EXISTING TREE PLAN - SHEET 1 OF
2

PROJECT No. TX17644.00 - T1.01 DRAWING No. ISSUE A

