
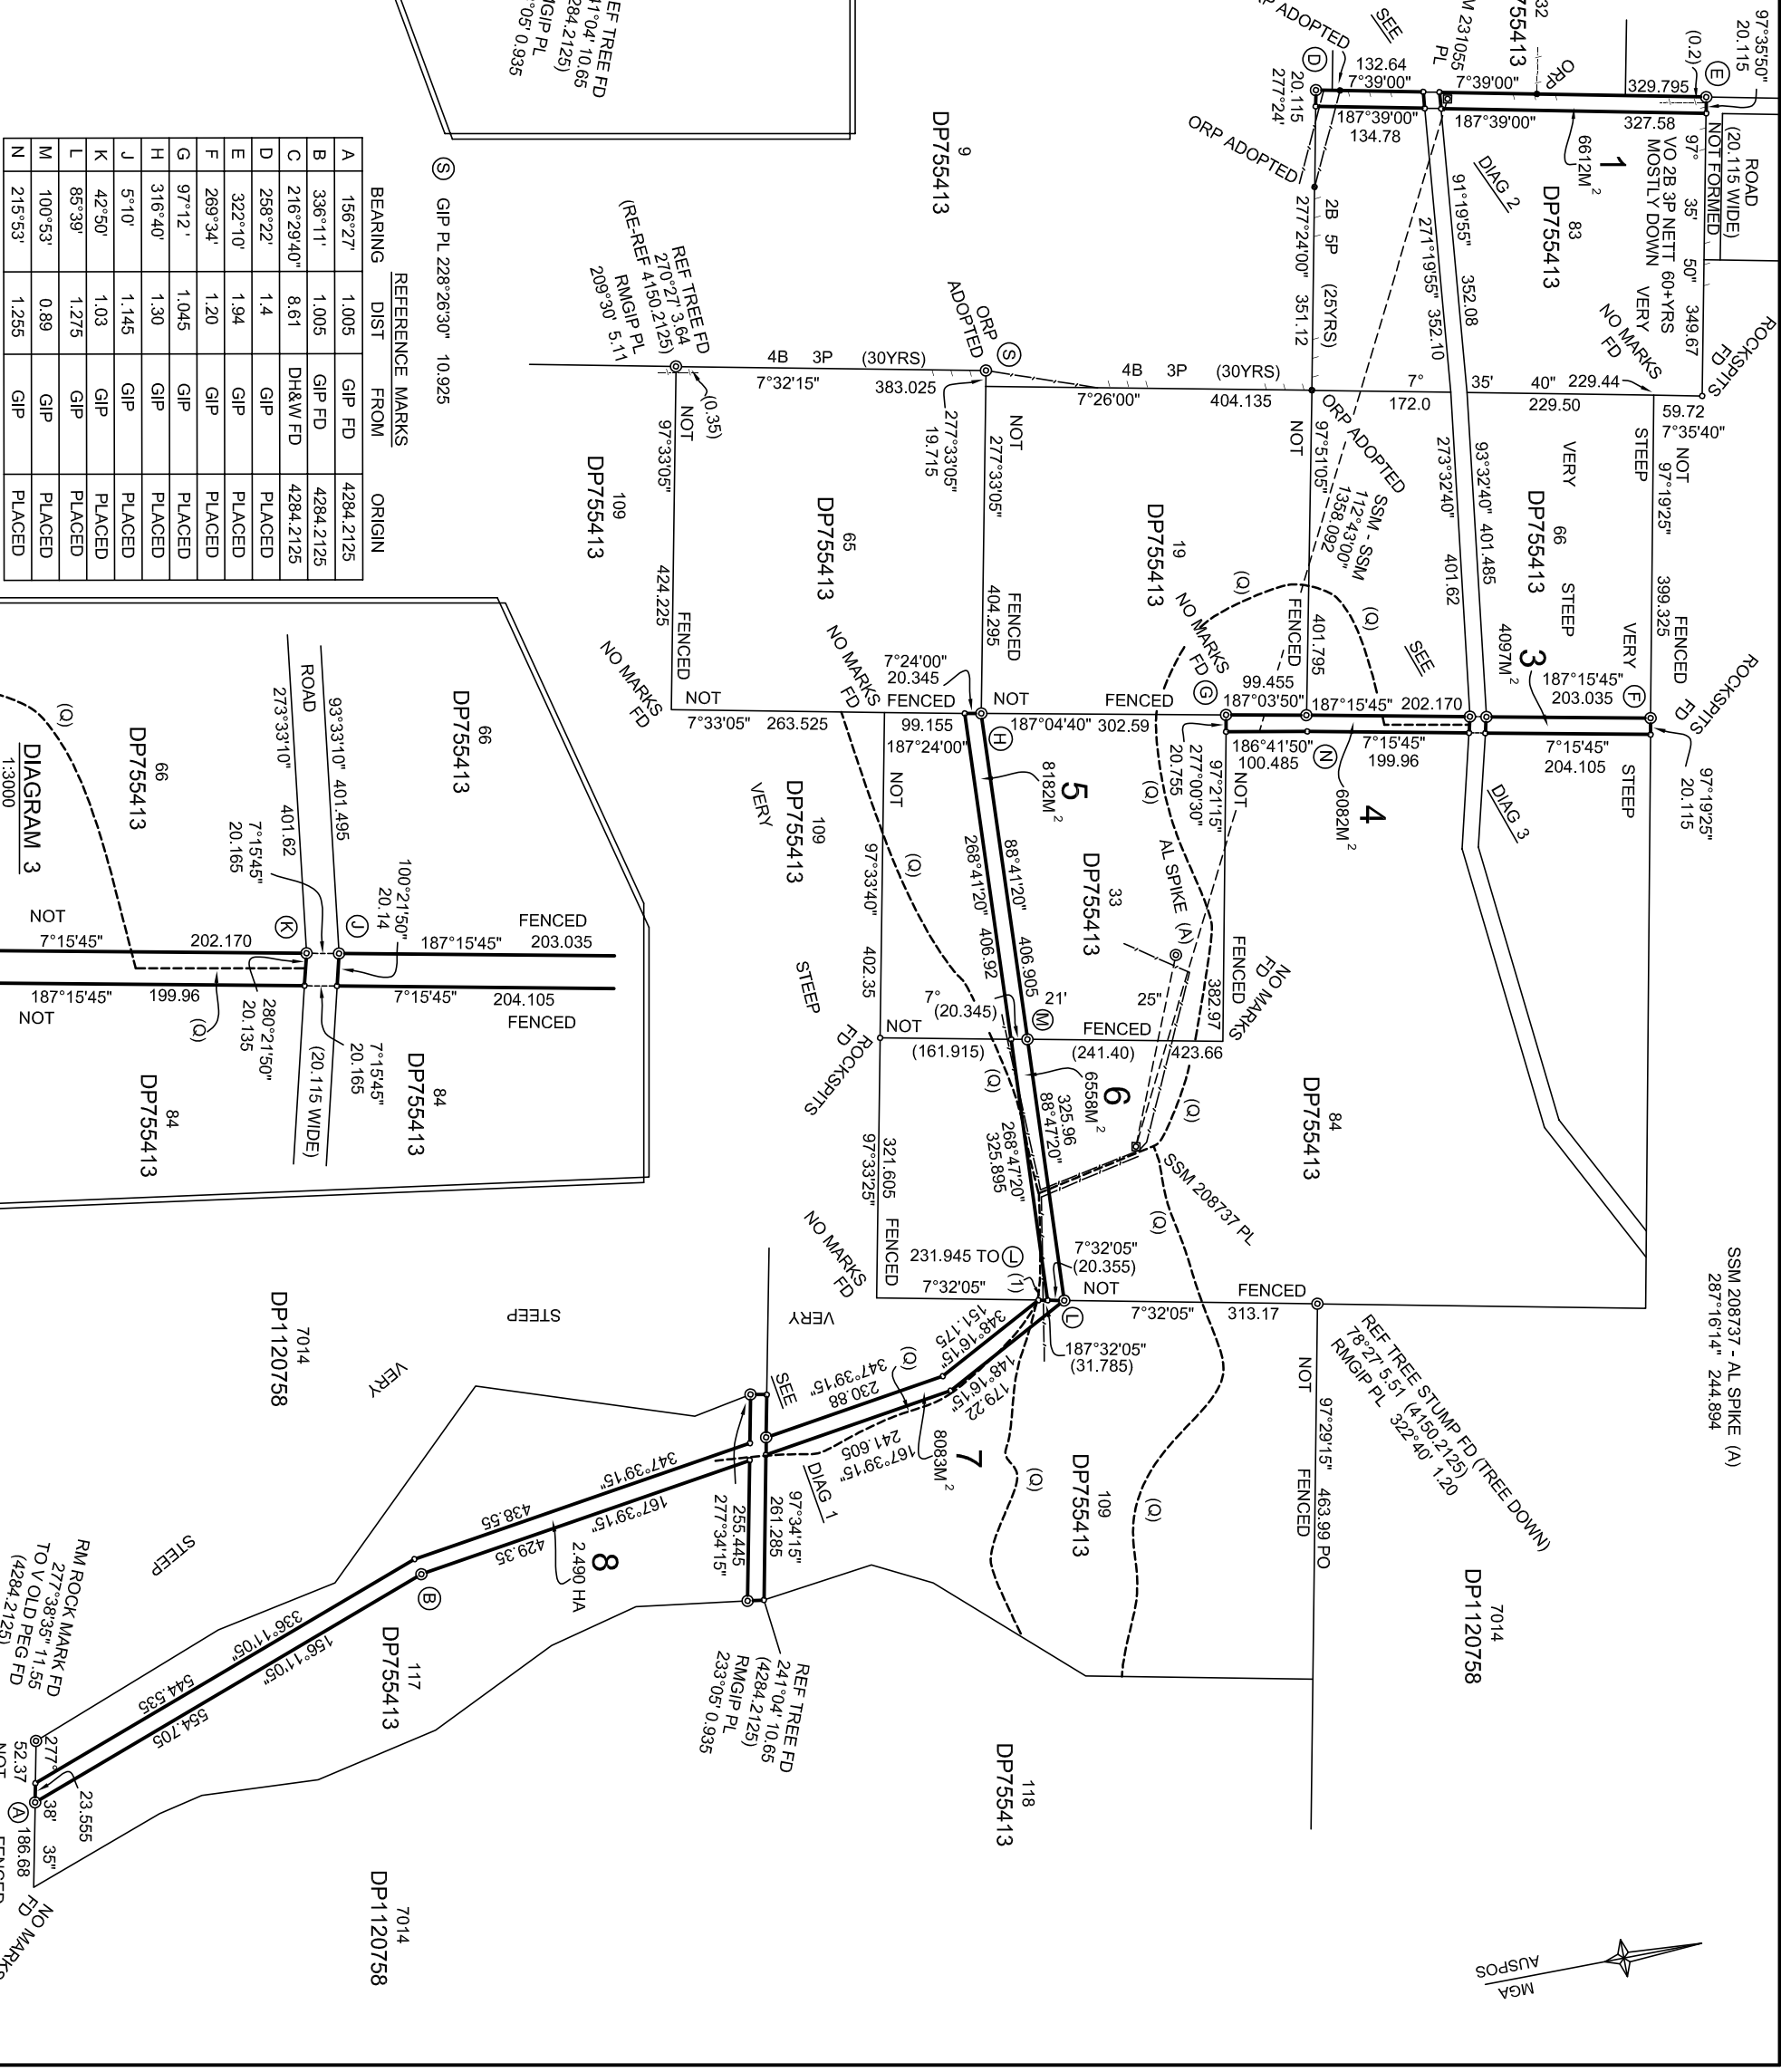


CO-ORDINATE SCHEDULE				
MARK	M.G.A. CO-ORDINATES	CLASS	PU	METHOD
	EASTING	NORTHING		STATE
SSM 213055	218 101.803	6 396 048.456	D	N/A
SSM 208737	219 101.803	6 395 523.75	D	N/A
AL SPIKE (A)	219 121.183	6 395 596.489	D	N/A
SOURCE : AUSPOS 25/03/2025 COMBINED SCALE FACTOR 1.000 488				
MGA DATUM : GDA2020 MGA ZONE: 56				

GNSS VALIDATION SCHEDULE			
FROM	TO	GRID BEARING	DISTANCE
SSM 213055	AUSPOS	113°54'41"	1115.088
PLACED	AL SPIKE (A)	113°54'41"	1115.084
METHOD AUSPOS			
GNSS			

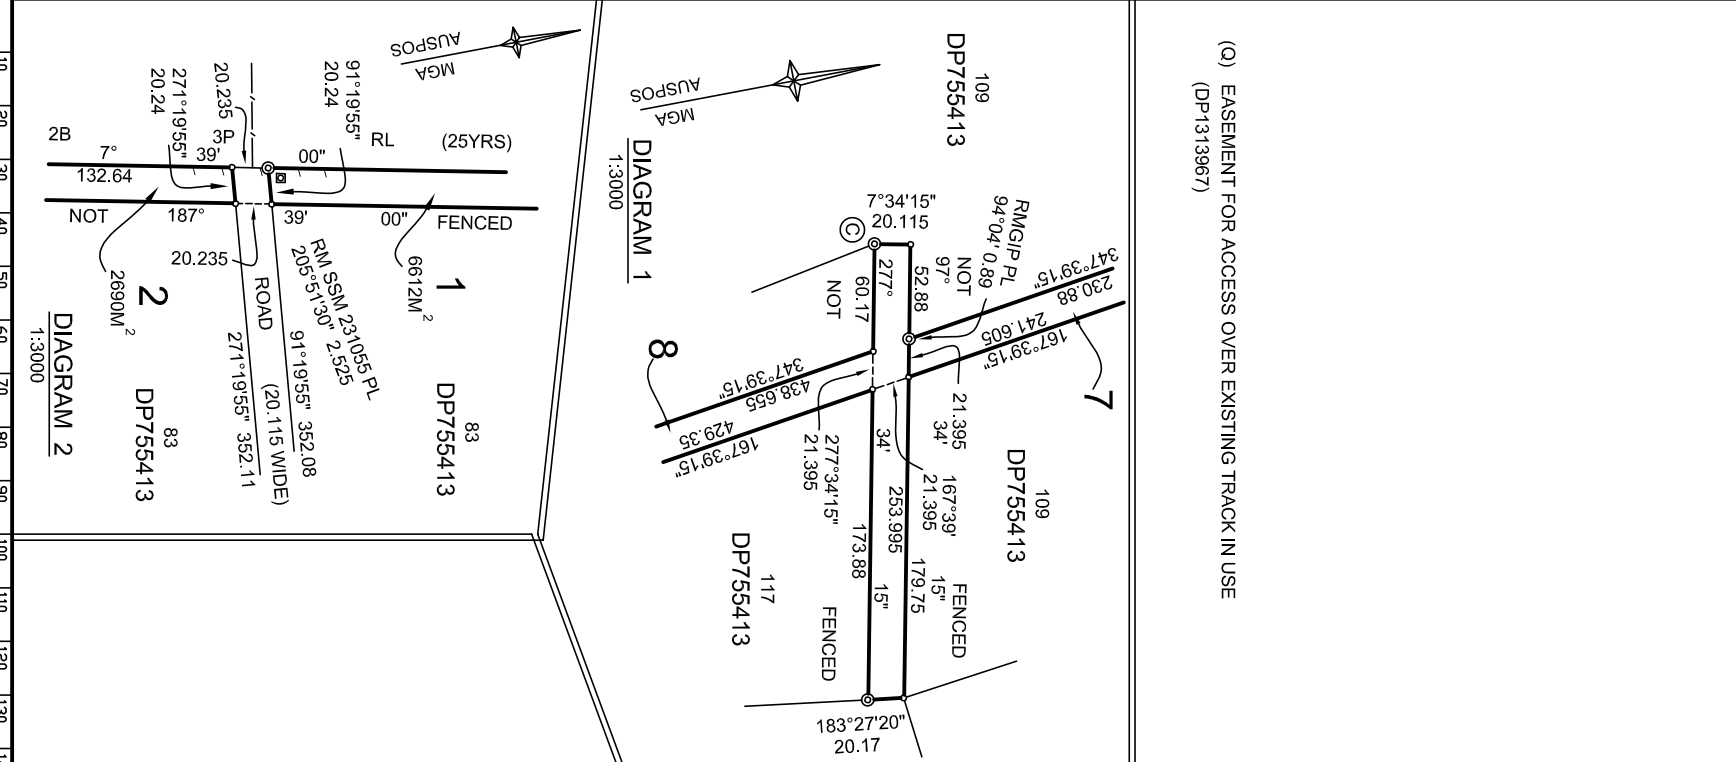

REFERENCE MARKS			ORIGIN	
A	BEARING	DIST	FROM	
A	156°27'	1.005	GIP FD	4284.2125
B	336°11'	1.005	GIP FD	4284.2125
C	216°29'40"	8.61	DR&W FD	4284.2125
D	258°22'	1.4	GIP	PLACED
E	322°10'	1.94	GIP	PLACED
F	289°34'	1.20	GIP	PLACED
G	97°12'	1.045	GIP	PLACED
H	316°40'	1.30	GIP	PLACED
J	5°10'	1.145	GIP	PLACED
K	42°50'	1.03	GIP	PLACED
L	85°39'	1.275	GIP	PLACED
M	100°53'	0.89	GIP	PLACED
N	215°53'	1.255	GIP	PLACED

Surveyor: MARK ERNEST BUTTSWORTH
of TABLELANDS & BUTTSWORTH SURVEYORS
Date of Survey: MARCH 23 2025
Surveyor's Ref: 25100T DP2 K501

PLAN OF SUBDIVISION OF LOT 1 DP1223646

LGA : MID-WESTERN REGIONAL
Locality : BARIGAN
Parish: BARIGAN
County: PHILLIP
Subdivision No:
Lengths are in metres. Reduction Ratio 1: 6000

Registered

D.P.